





North Elevation:

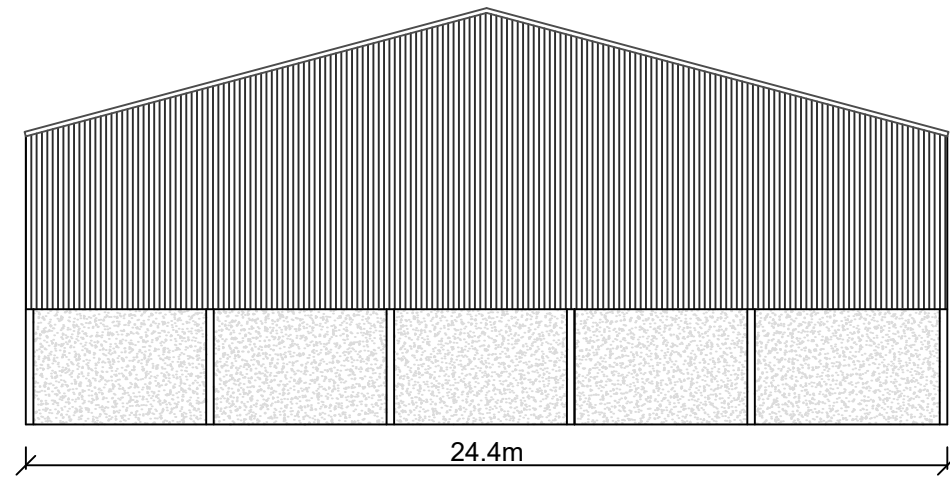

South Elevation:

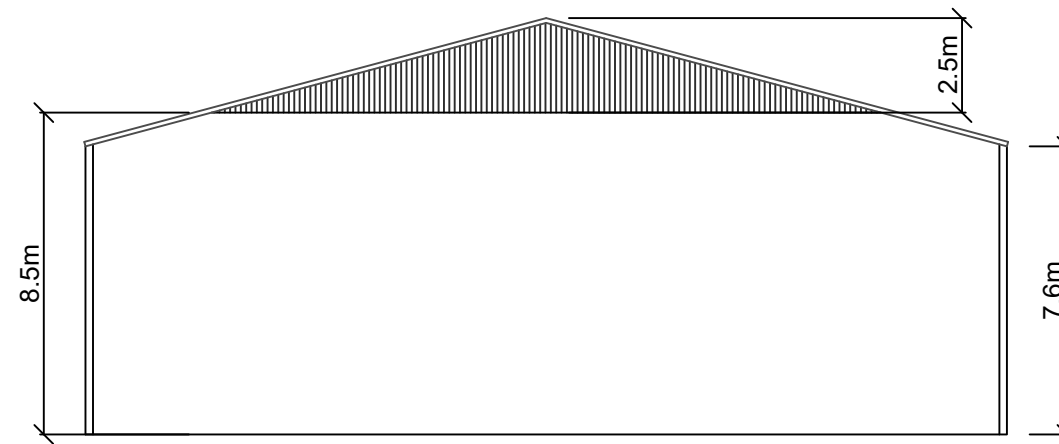

East and West Elevation:

 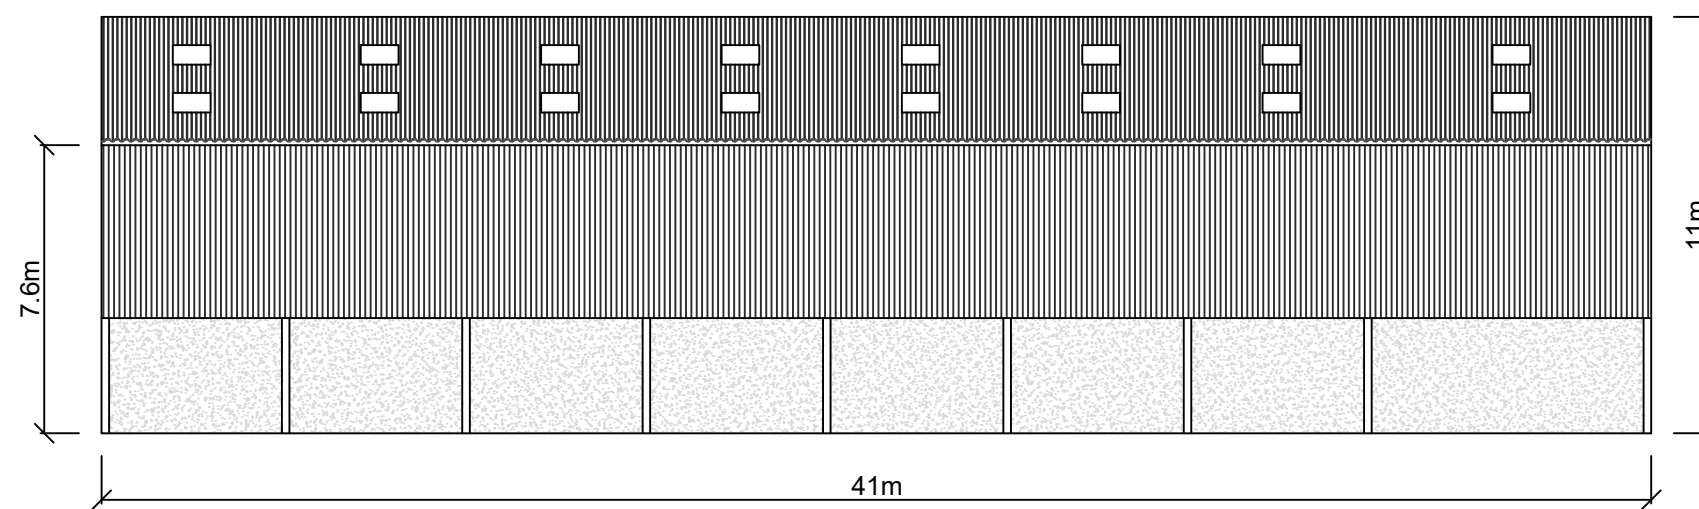

Dwg No.: OT122E

Revision:

Client: Booth Bros Ltd

Address: Wigglesworth Hall North  
 Jack Lane, Wigglesworth,  
 Skipton, BD23 4RL

Project: Proposed silo with roof

Title: Side Elevations

Date: 01 March 2023

Drawn by: O Turvill

