


Rev.	Description	Dr by	App by	Date
A	Draft	HB	HB	07.03.23
B		HB	HB	19.03.23


Notes

For information and illustrative purpose ONLY
NOT FOR CONSTRUCTION


- DO NOT SCALE FROM DRAWING;
- Drawing to be printed in colour;
- This drawing is to be read in conjunction with all related drawings;
- All information contained in this drawing (including digital data) should be checked and verified on site before commencing any work or producing technical drawings;
- HFB Property Developments should be notified immediately of any discrepancies or omissions;
- This drawing is copyright and remains the property of HFB Property Developments.

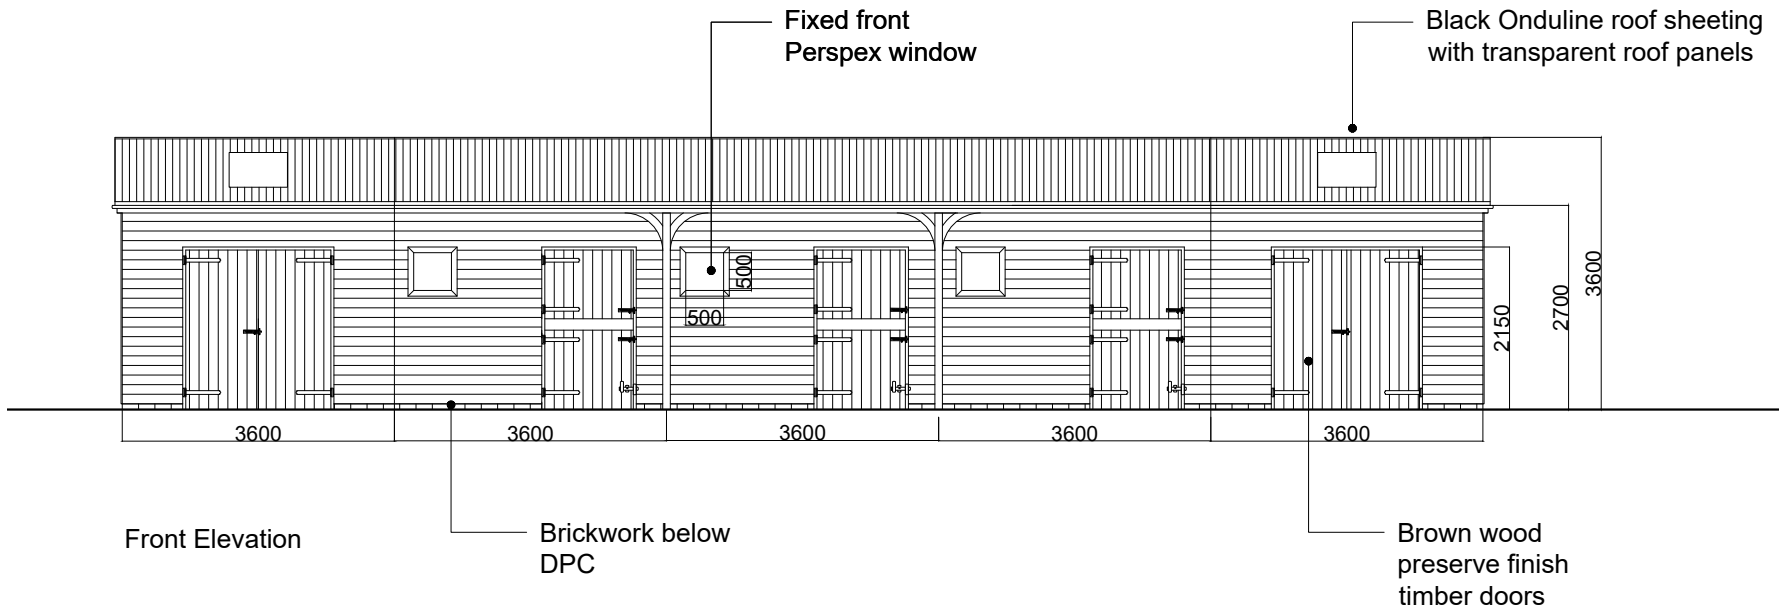


Front Elevation

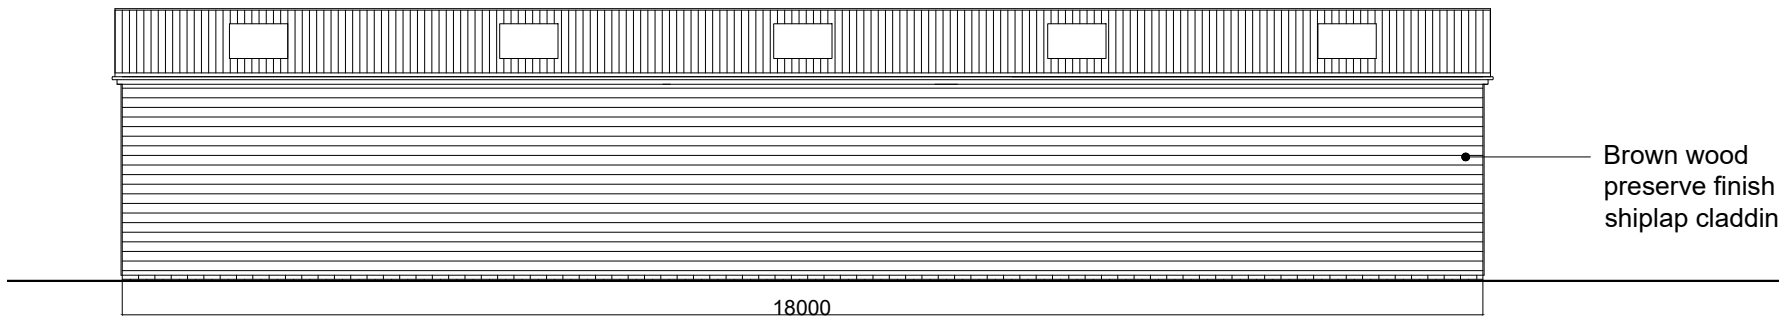

Rear Elevation

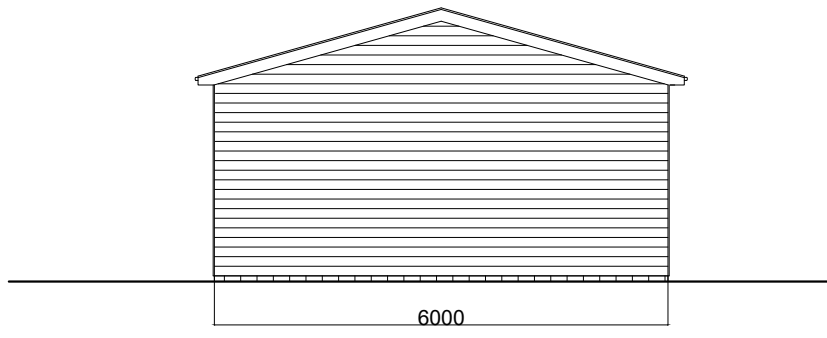

Side Elevation

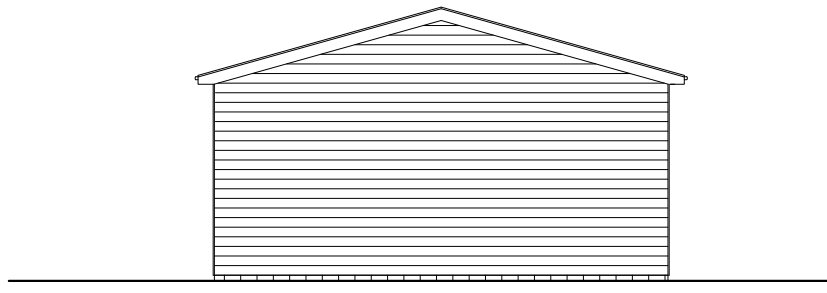

Side Elevation



HFB Property Developments Ltd
12 Whitson Close
High Legh
Knutsford
WA16 6UD United Kingdom

T: 07914 766455
E: hollybaines8@outlook.com

Project
41 Hill Row
Ely

Project No.
2302

Drawing Title
Proposed Elevations

Drawing Number
2302-HFB-B1-00-DR-A-1000

Revision
B

Scale @ A3
1:100

Revision Date
19.03.23