



EXISTING FRONT ELEVATION



EXISTING SIDE ELEVATION

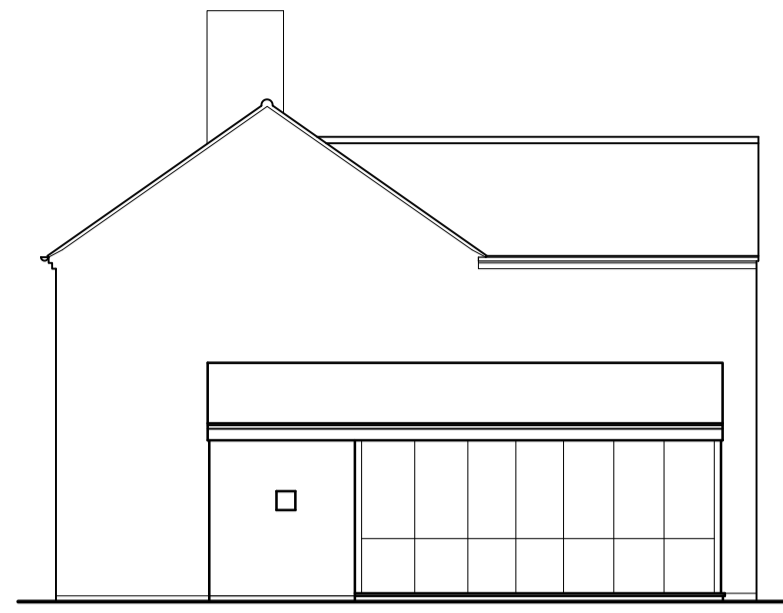

EXISTING REAR ELEVATION

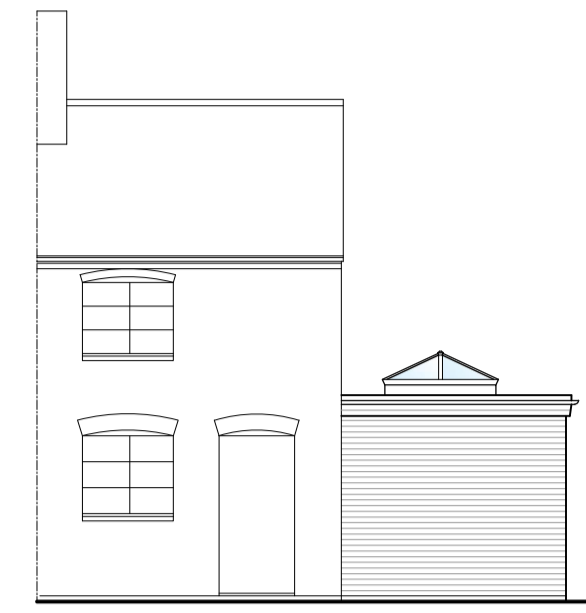


PROPOSED FRONT ELEVATION




PROPOSED SIDE ELEVATION





PROPOSED REAR ELEVATION

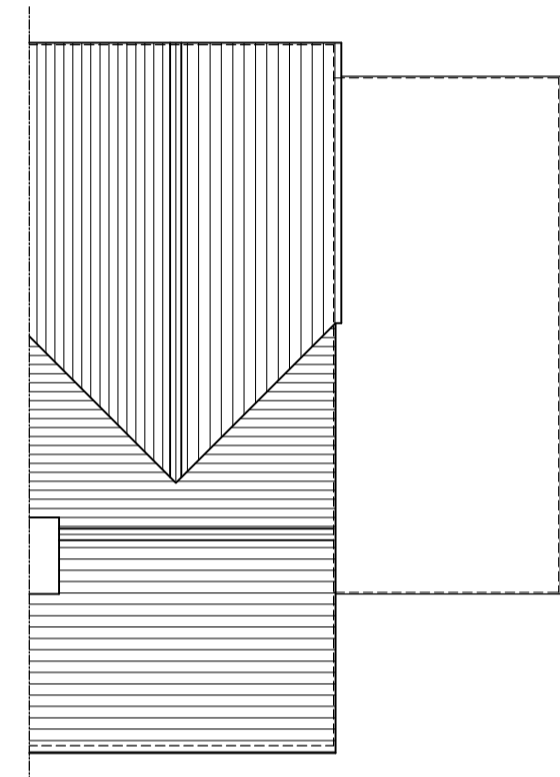

EXISTING ROOF PLAN

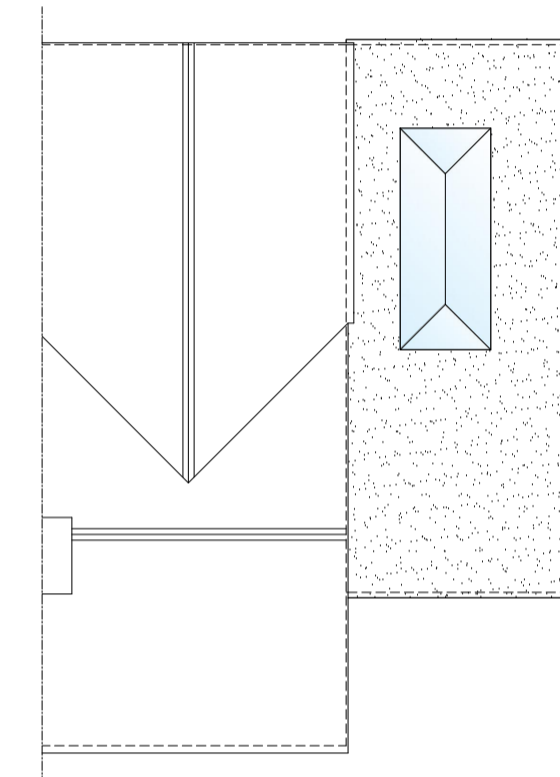

PROPOSED ROOF PLAN

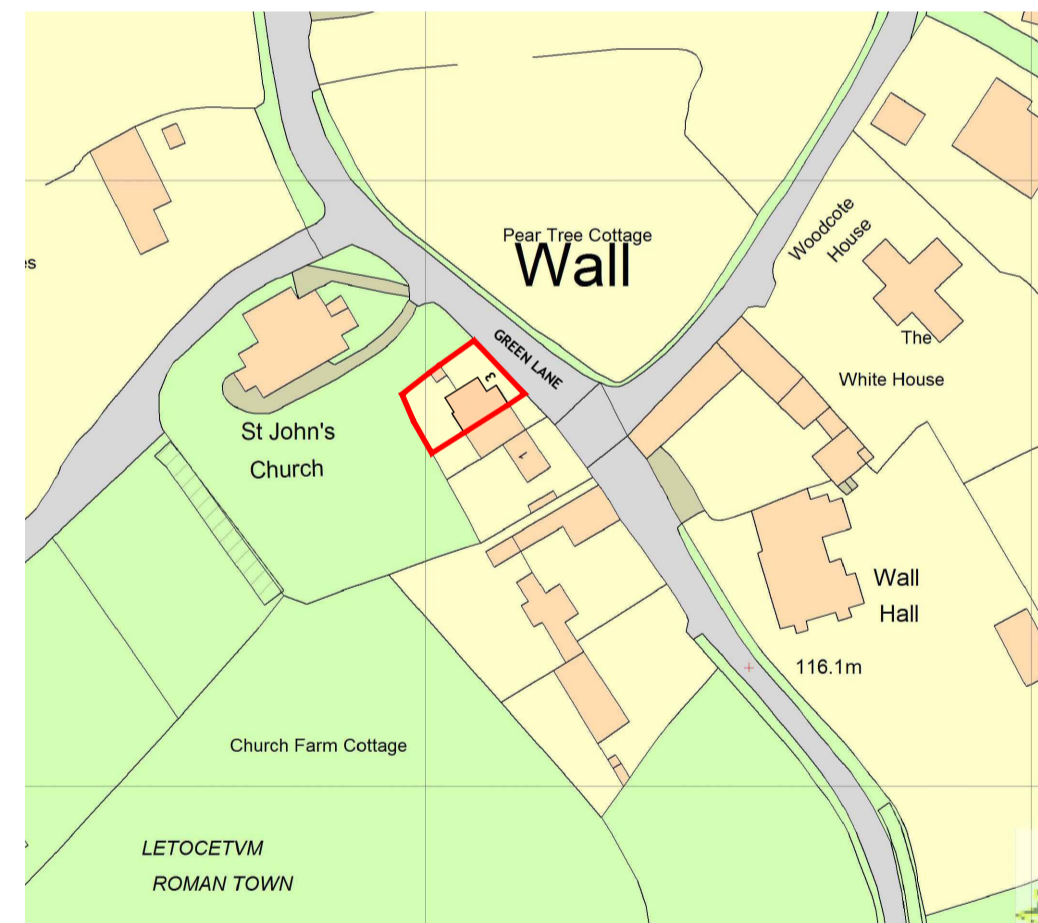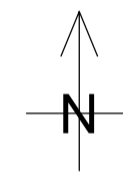


© Crown Copyright 2009. All rights reserved. Licence number 100047474

LOCATION PLAN (1:1250)




© Crown Copyright 2009. All rights reserved. Licence number 100047474

BLOCK PLAN (1:500)

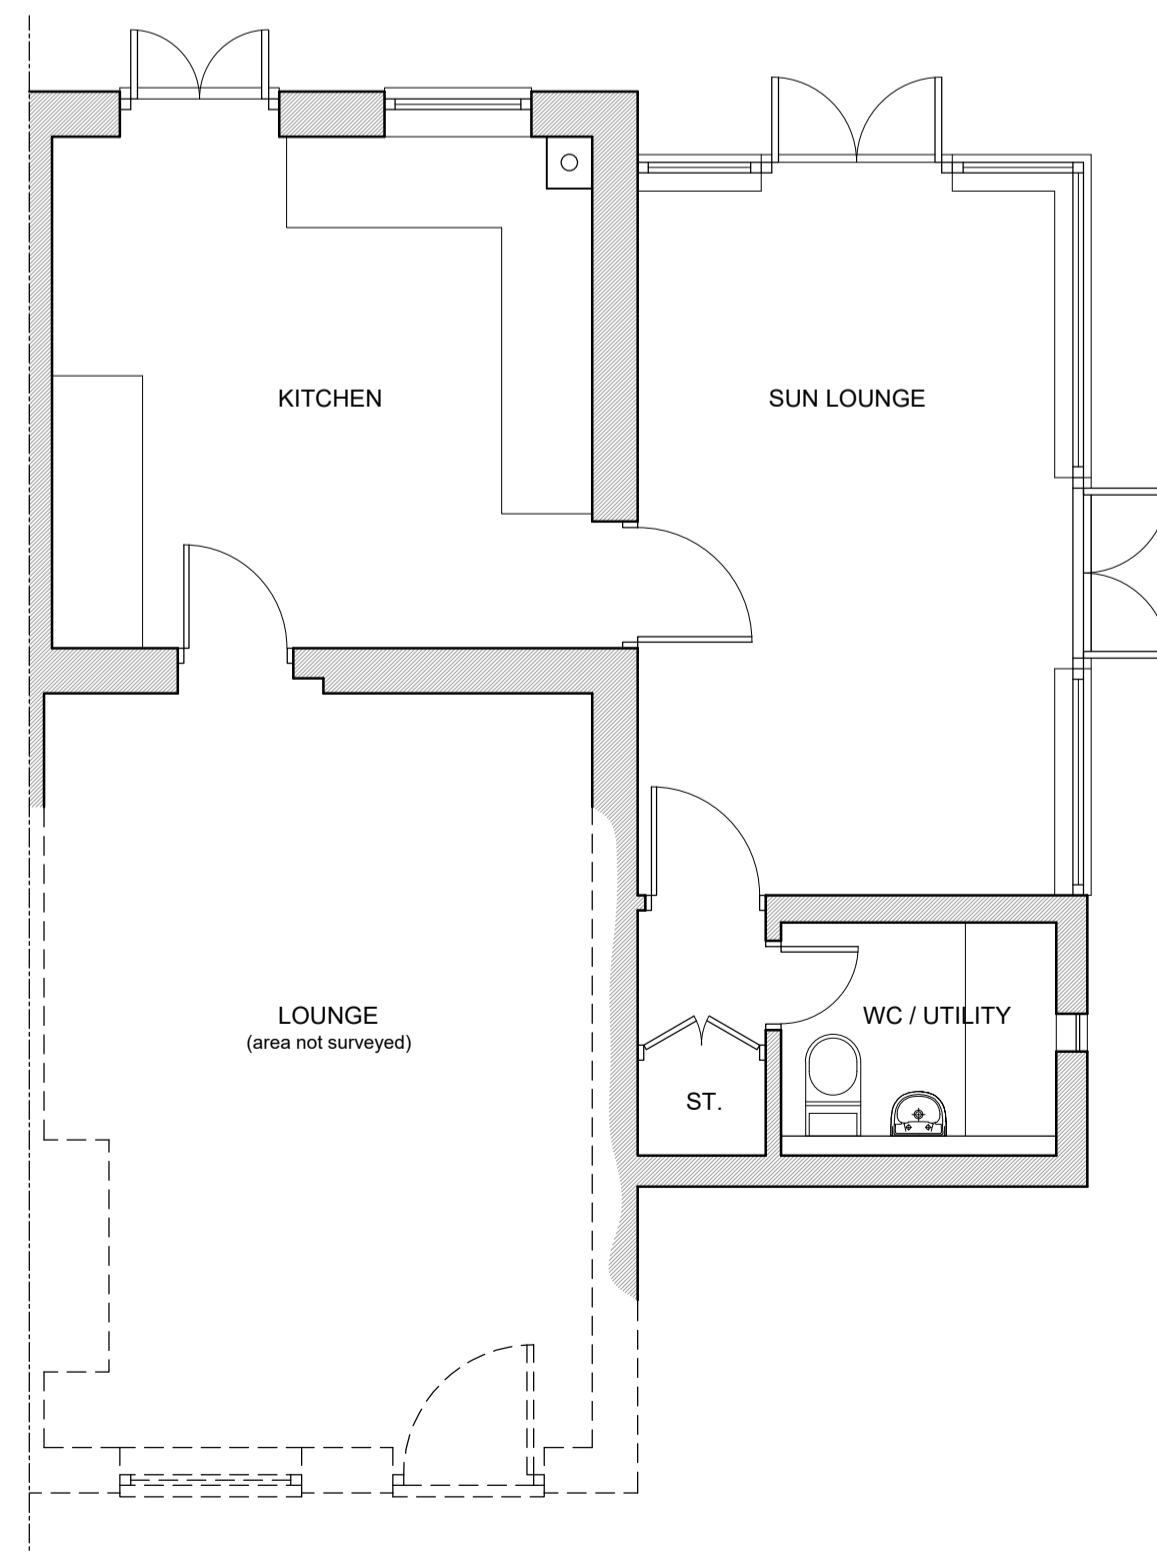

EXISTING GROUND FLOOR PLAN

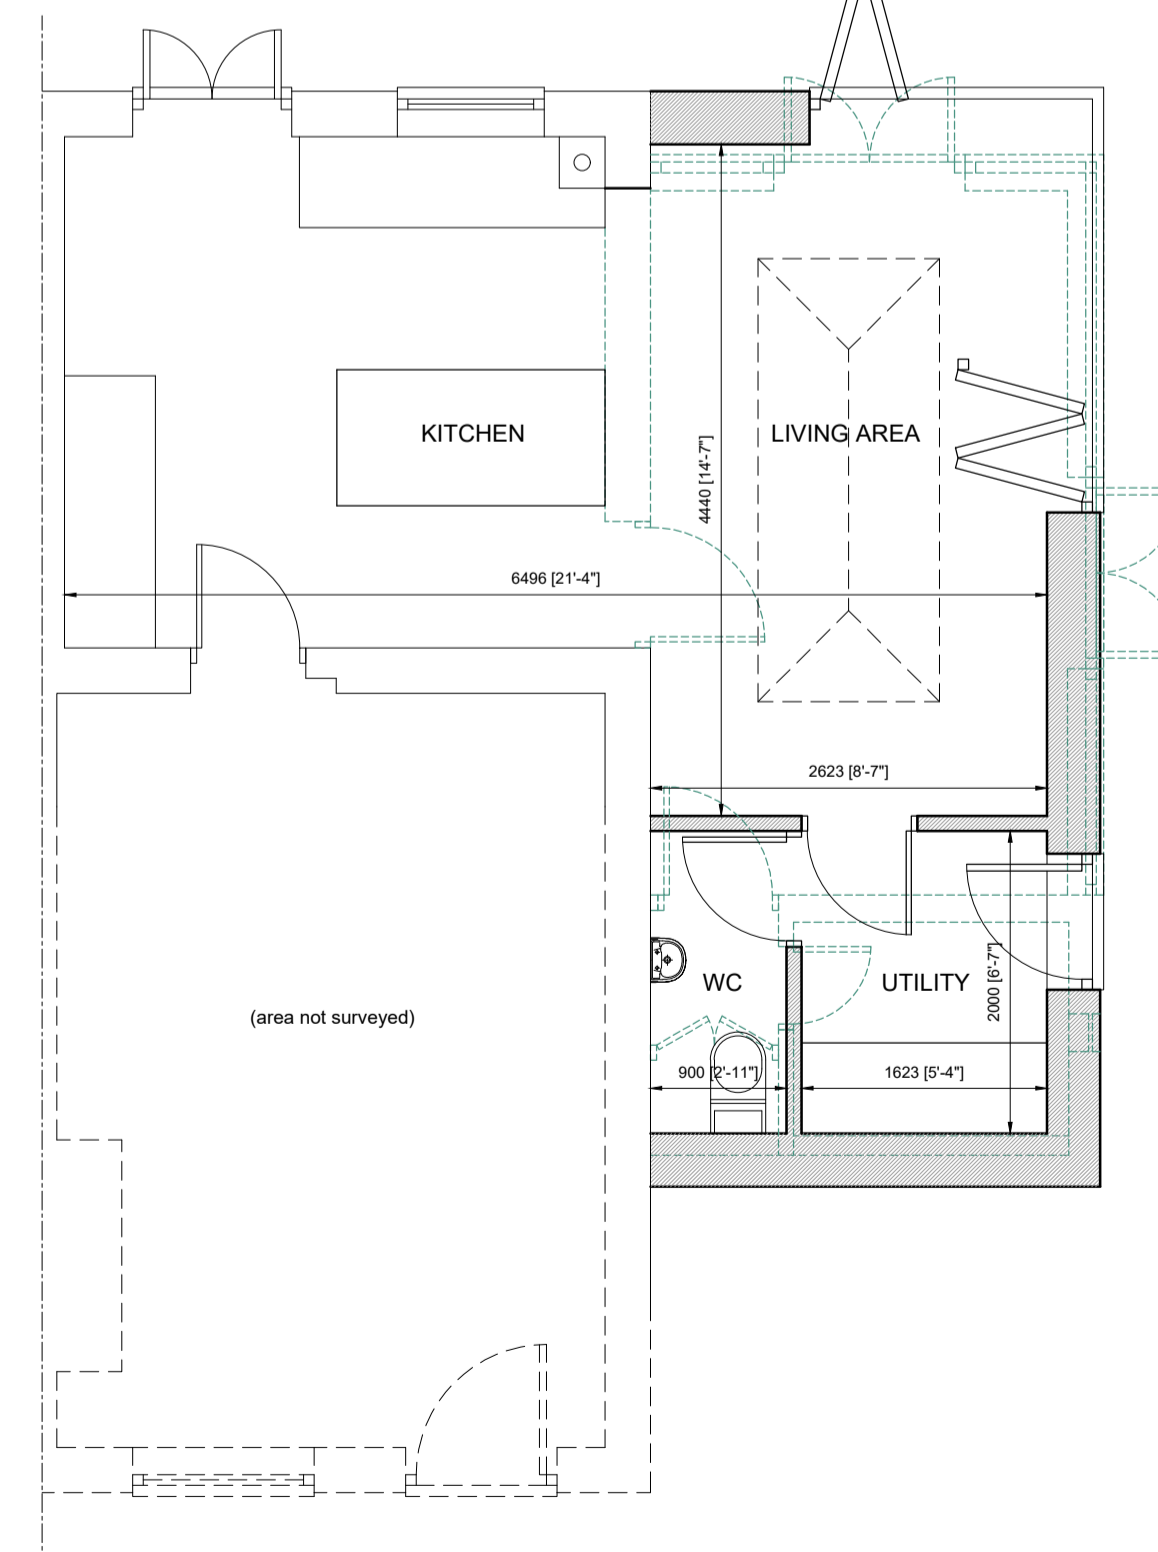

PROPOSED GROUND FLOOR PLAN



SIDE ELEVATION



SIDE ELEVATION





REAR ELEVATION



REAR ELEVATION



FRONT ELEVATION

  

REV:	DATE:	DESCRIPTION:
<p>PH & C EASTER GENERAL BUILDERS COMPLETE BUILDING AND RENOVATION SERVICE</p>		
<p>PH&C Easter Builders Limited New Farm, Elmhurst, Lichfield, Staffordshire, WS13 8EX</p>		<p>T: 01543 322880 E: info@phceasterbuilders.co.uk</p>
<p>Winners of Best in Quality Award Lichfield District Council Building Control Services</p>		
<p>PROJECT: PROPOSED SINGLE STOREY SIDE EXTENSION AT 3 CHURCH FARM COTTAGES, GREEN LANE, WALL, LICHFIELD</p>		
<p>DRAWING TITLE: EXISTING & PROPOSED PLANS & ELEVATIONS</p>		
DATE:	Mar 23	SCALES: 1:50 & 100 @ A1
DRAWN:	IG	DRG No.:
CHECKED:		4006-061-01
		REV: