



Site plan 1:200

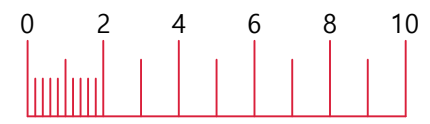

Scale 1:200 (Metres)

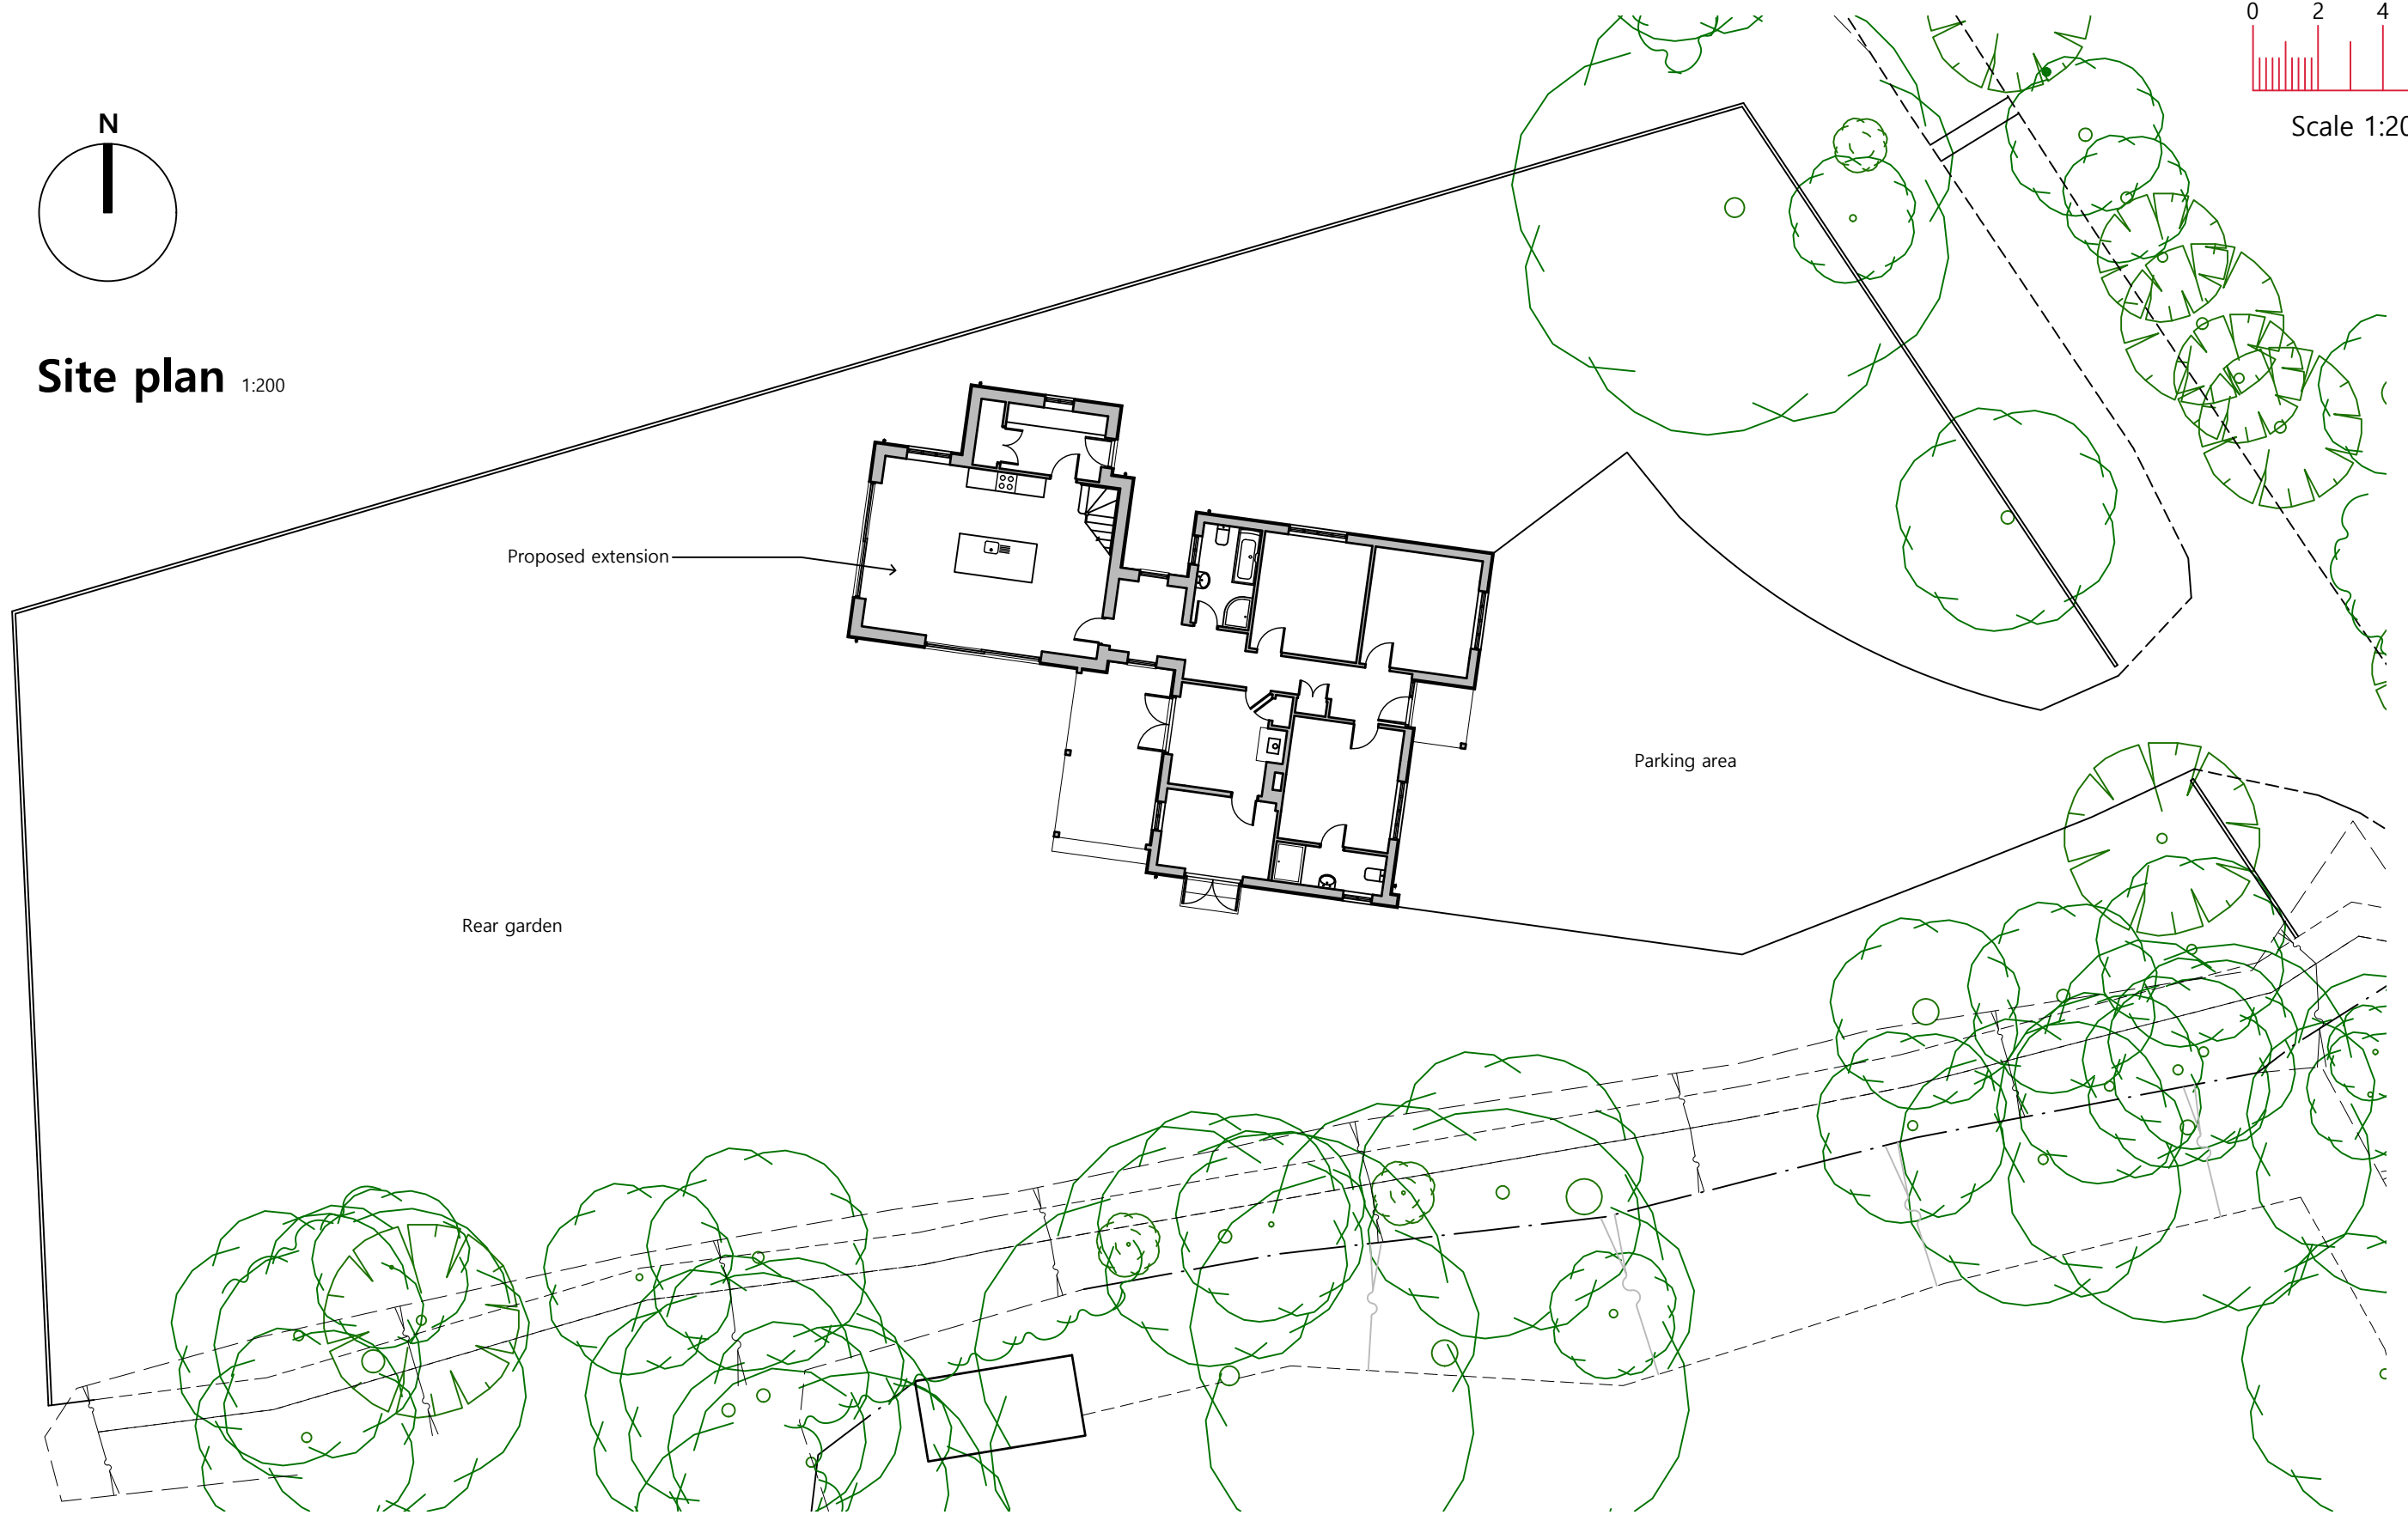

Client: Mr & Mrs Titcombe	Scale: 1:200 (A3)
Project: Extension & alterations at Swans Leys, Thurston End, Hawkedon	Date: April 2023
Drawing details: Planning - Site plan	Job number: 2023301
	Drawing number: 04A

