



Proposed side (north) elevation 1:100

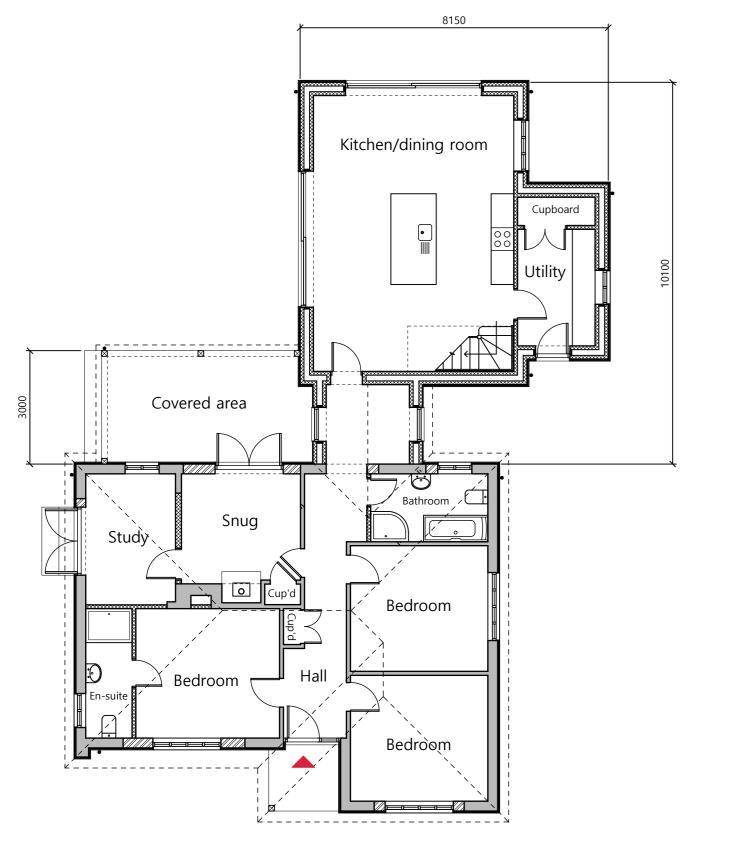

Proposed ground floor plan 1:100

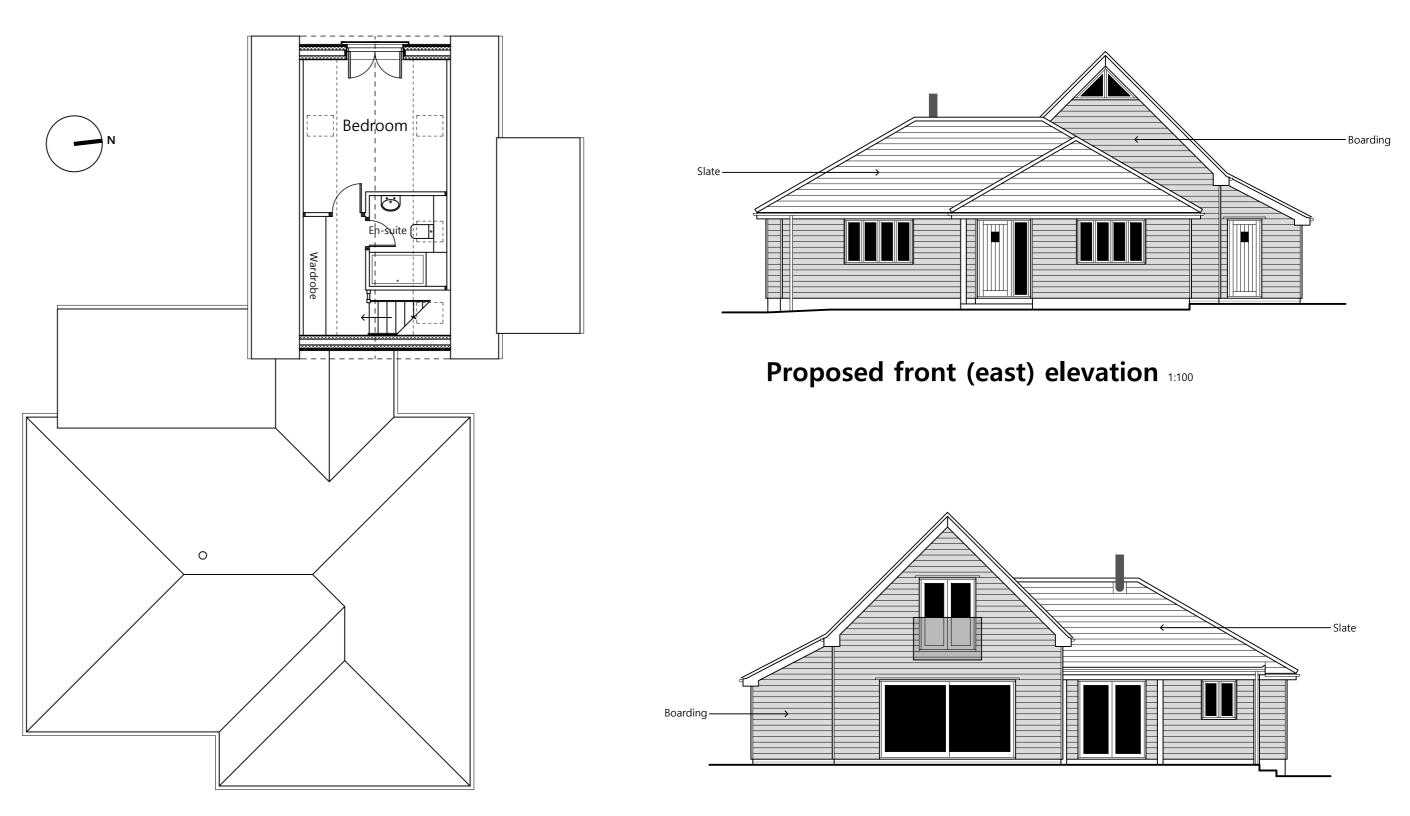

Proposed first floor plan 1:100 (Roof plan shown dashed)



(Roof plan shown dashed)

Proposed side (south) elevation 1:100

Proposed rear (west) elevation 1:100

Client: Mr & Mrs Titcombe	Scale: 1:100 (A2)
Project: Extension & alterations at Swans Leys, Thurston End, Hawkedon	Date: April 2023
	Job number: 2023301
Drawing details: Planning - Proposed GF-FF plans-elevations	Drawing number: 03B

0