

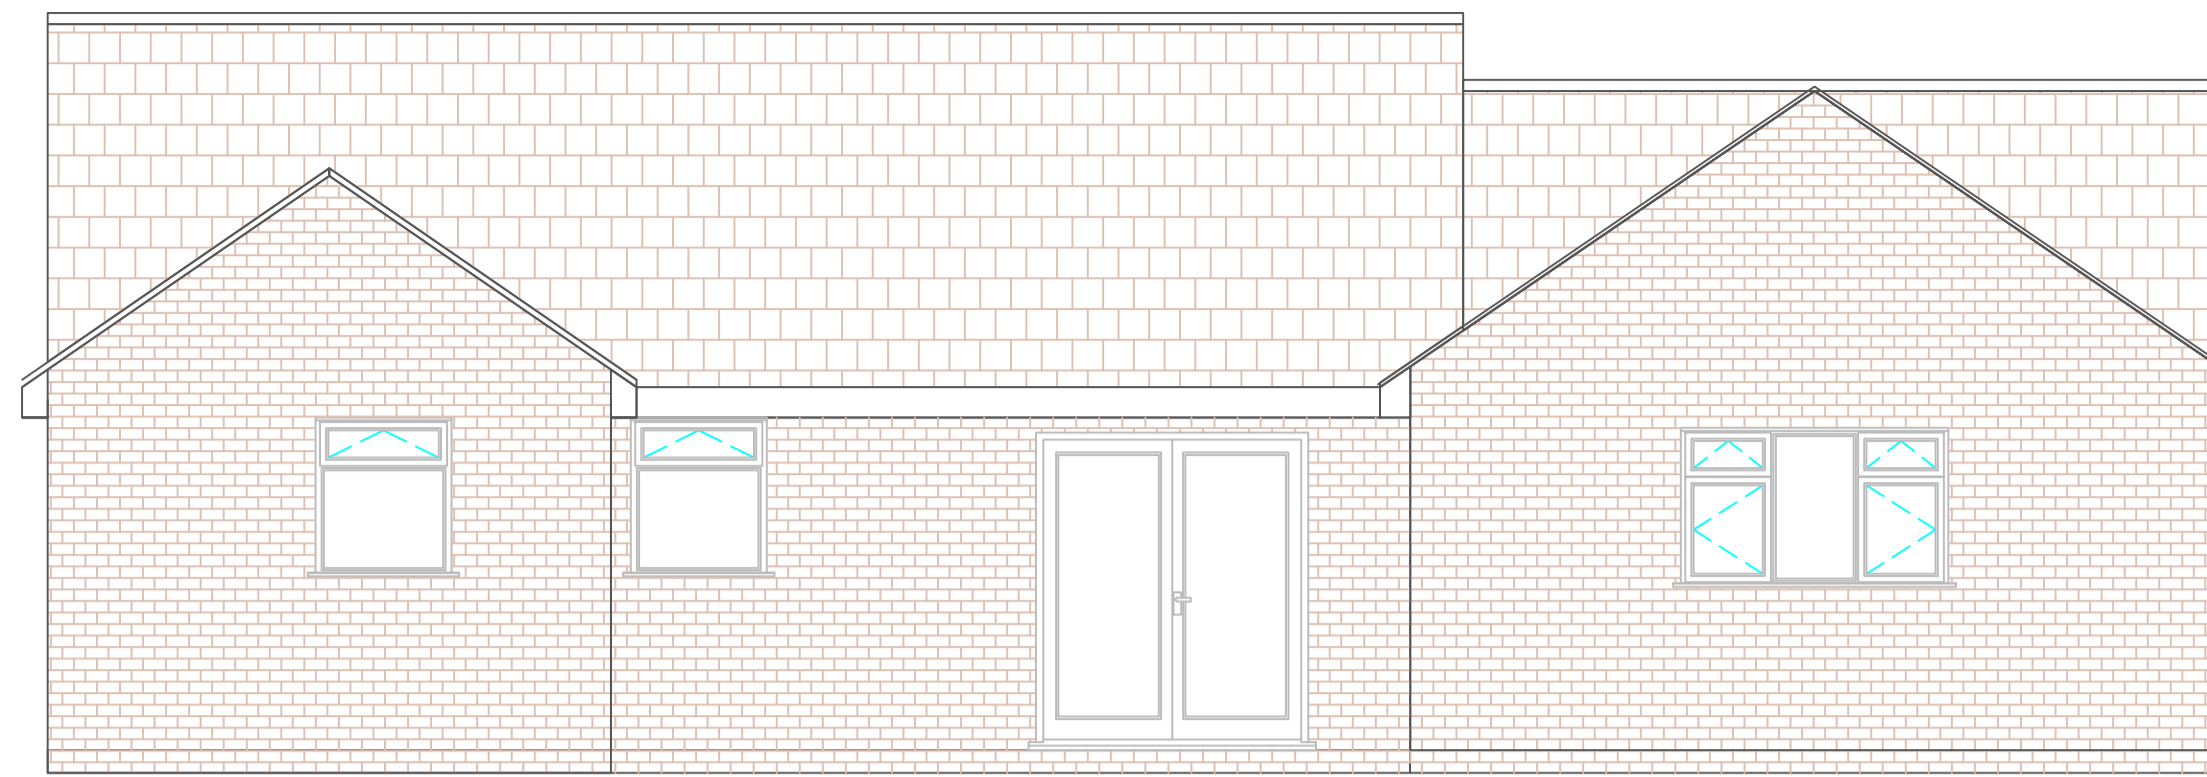



Proposed Front Elevation 1-50

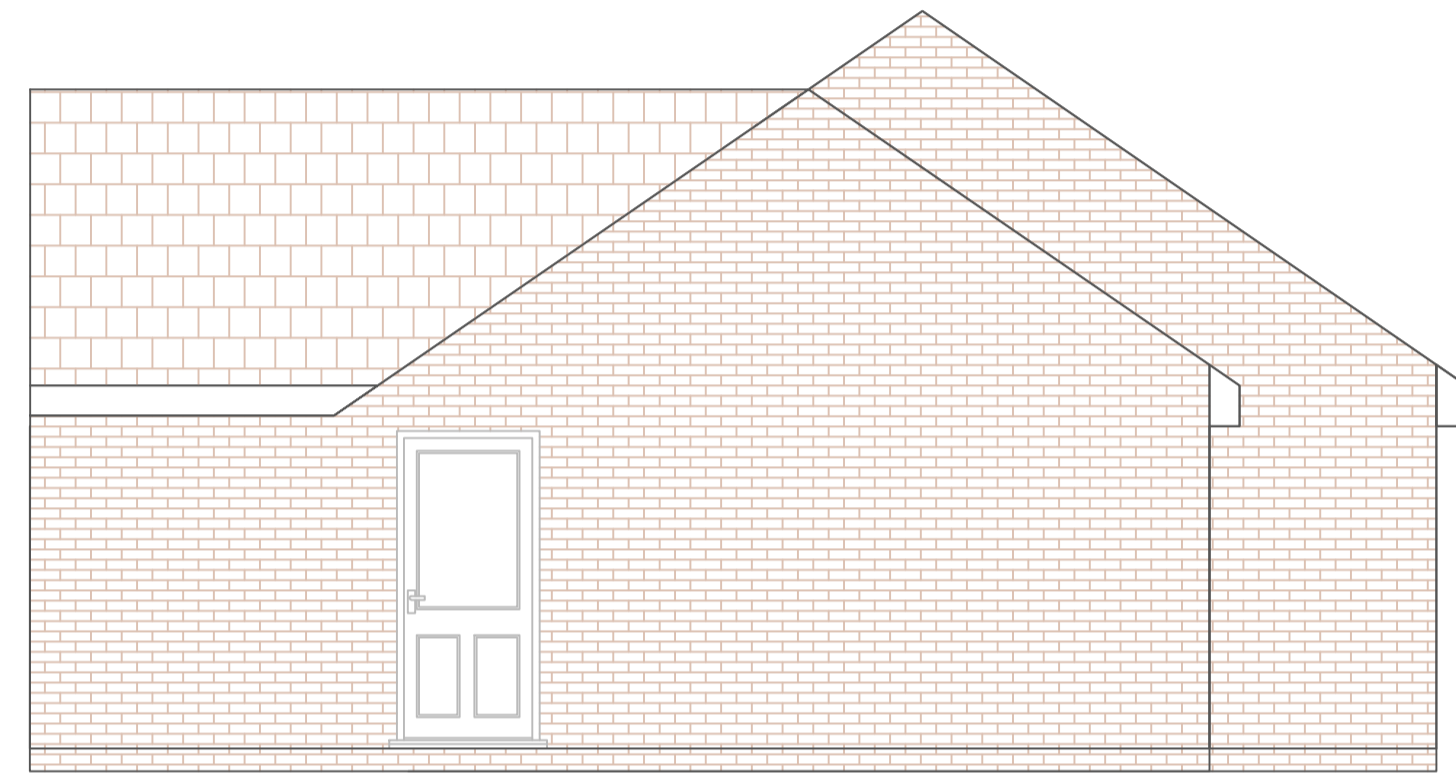


Proposed Rear Elevation 1-50

 



Proposed Side Elevation 1-50

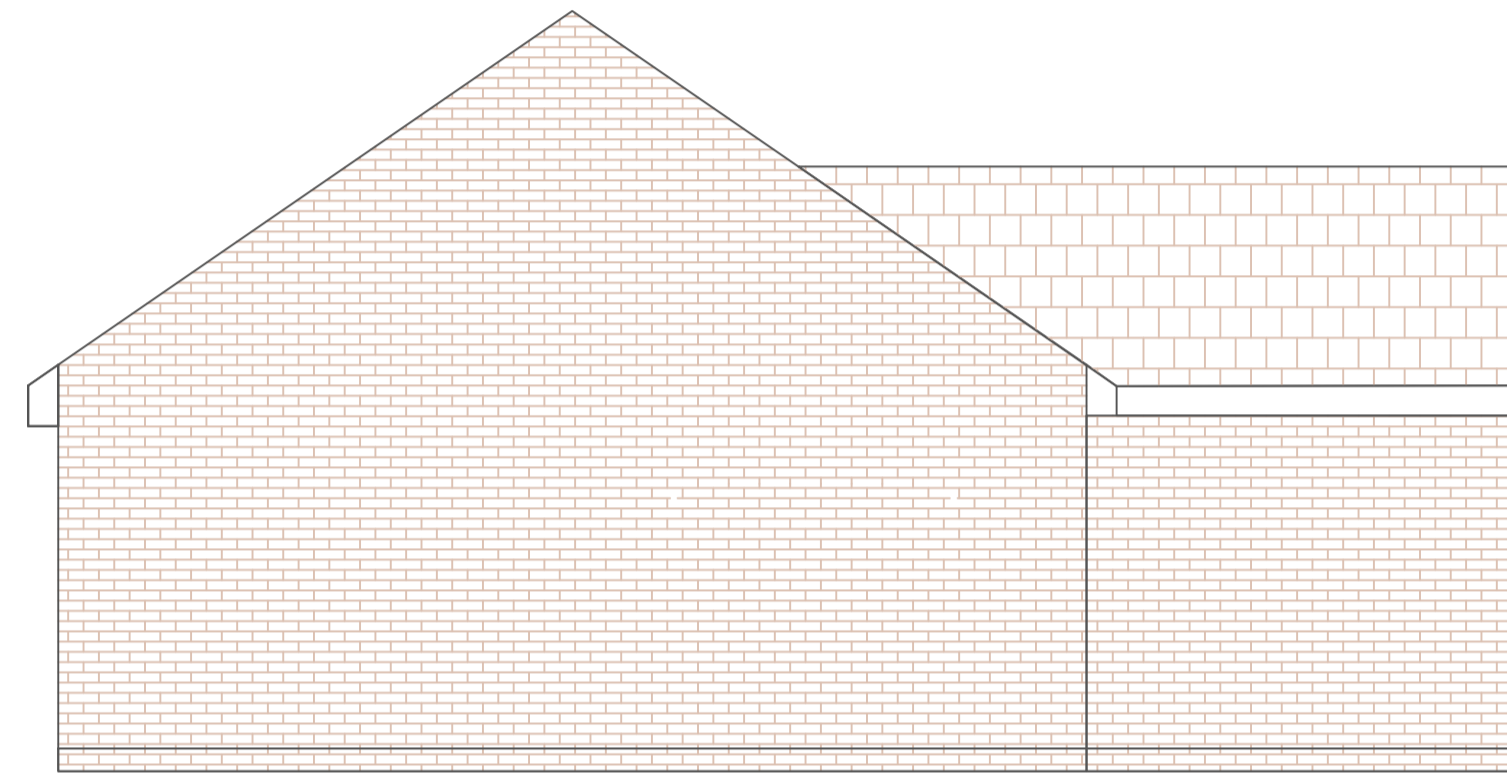

Proposed Side Elevation 1-50

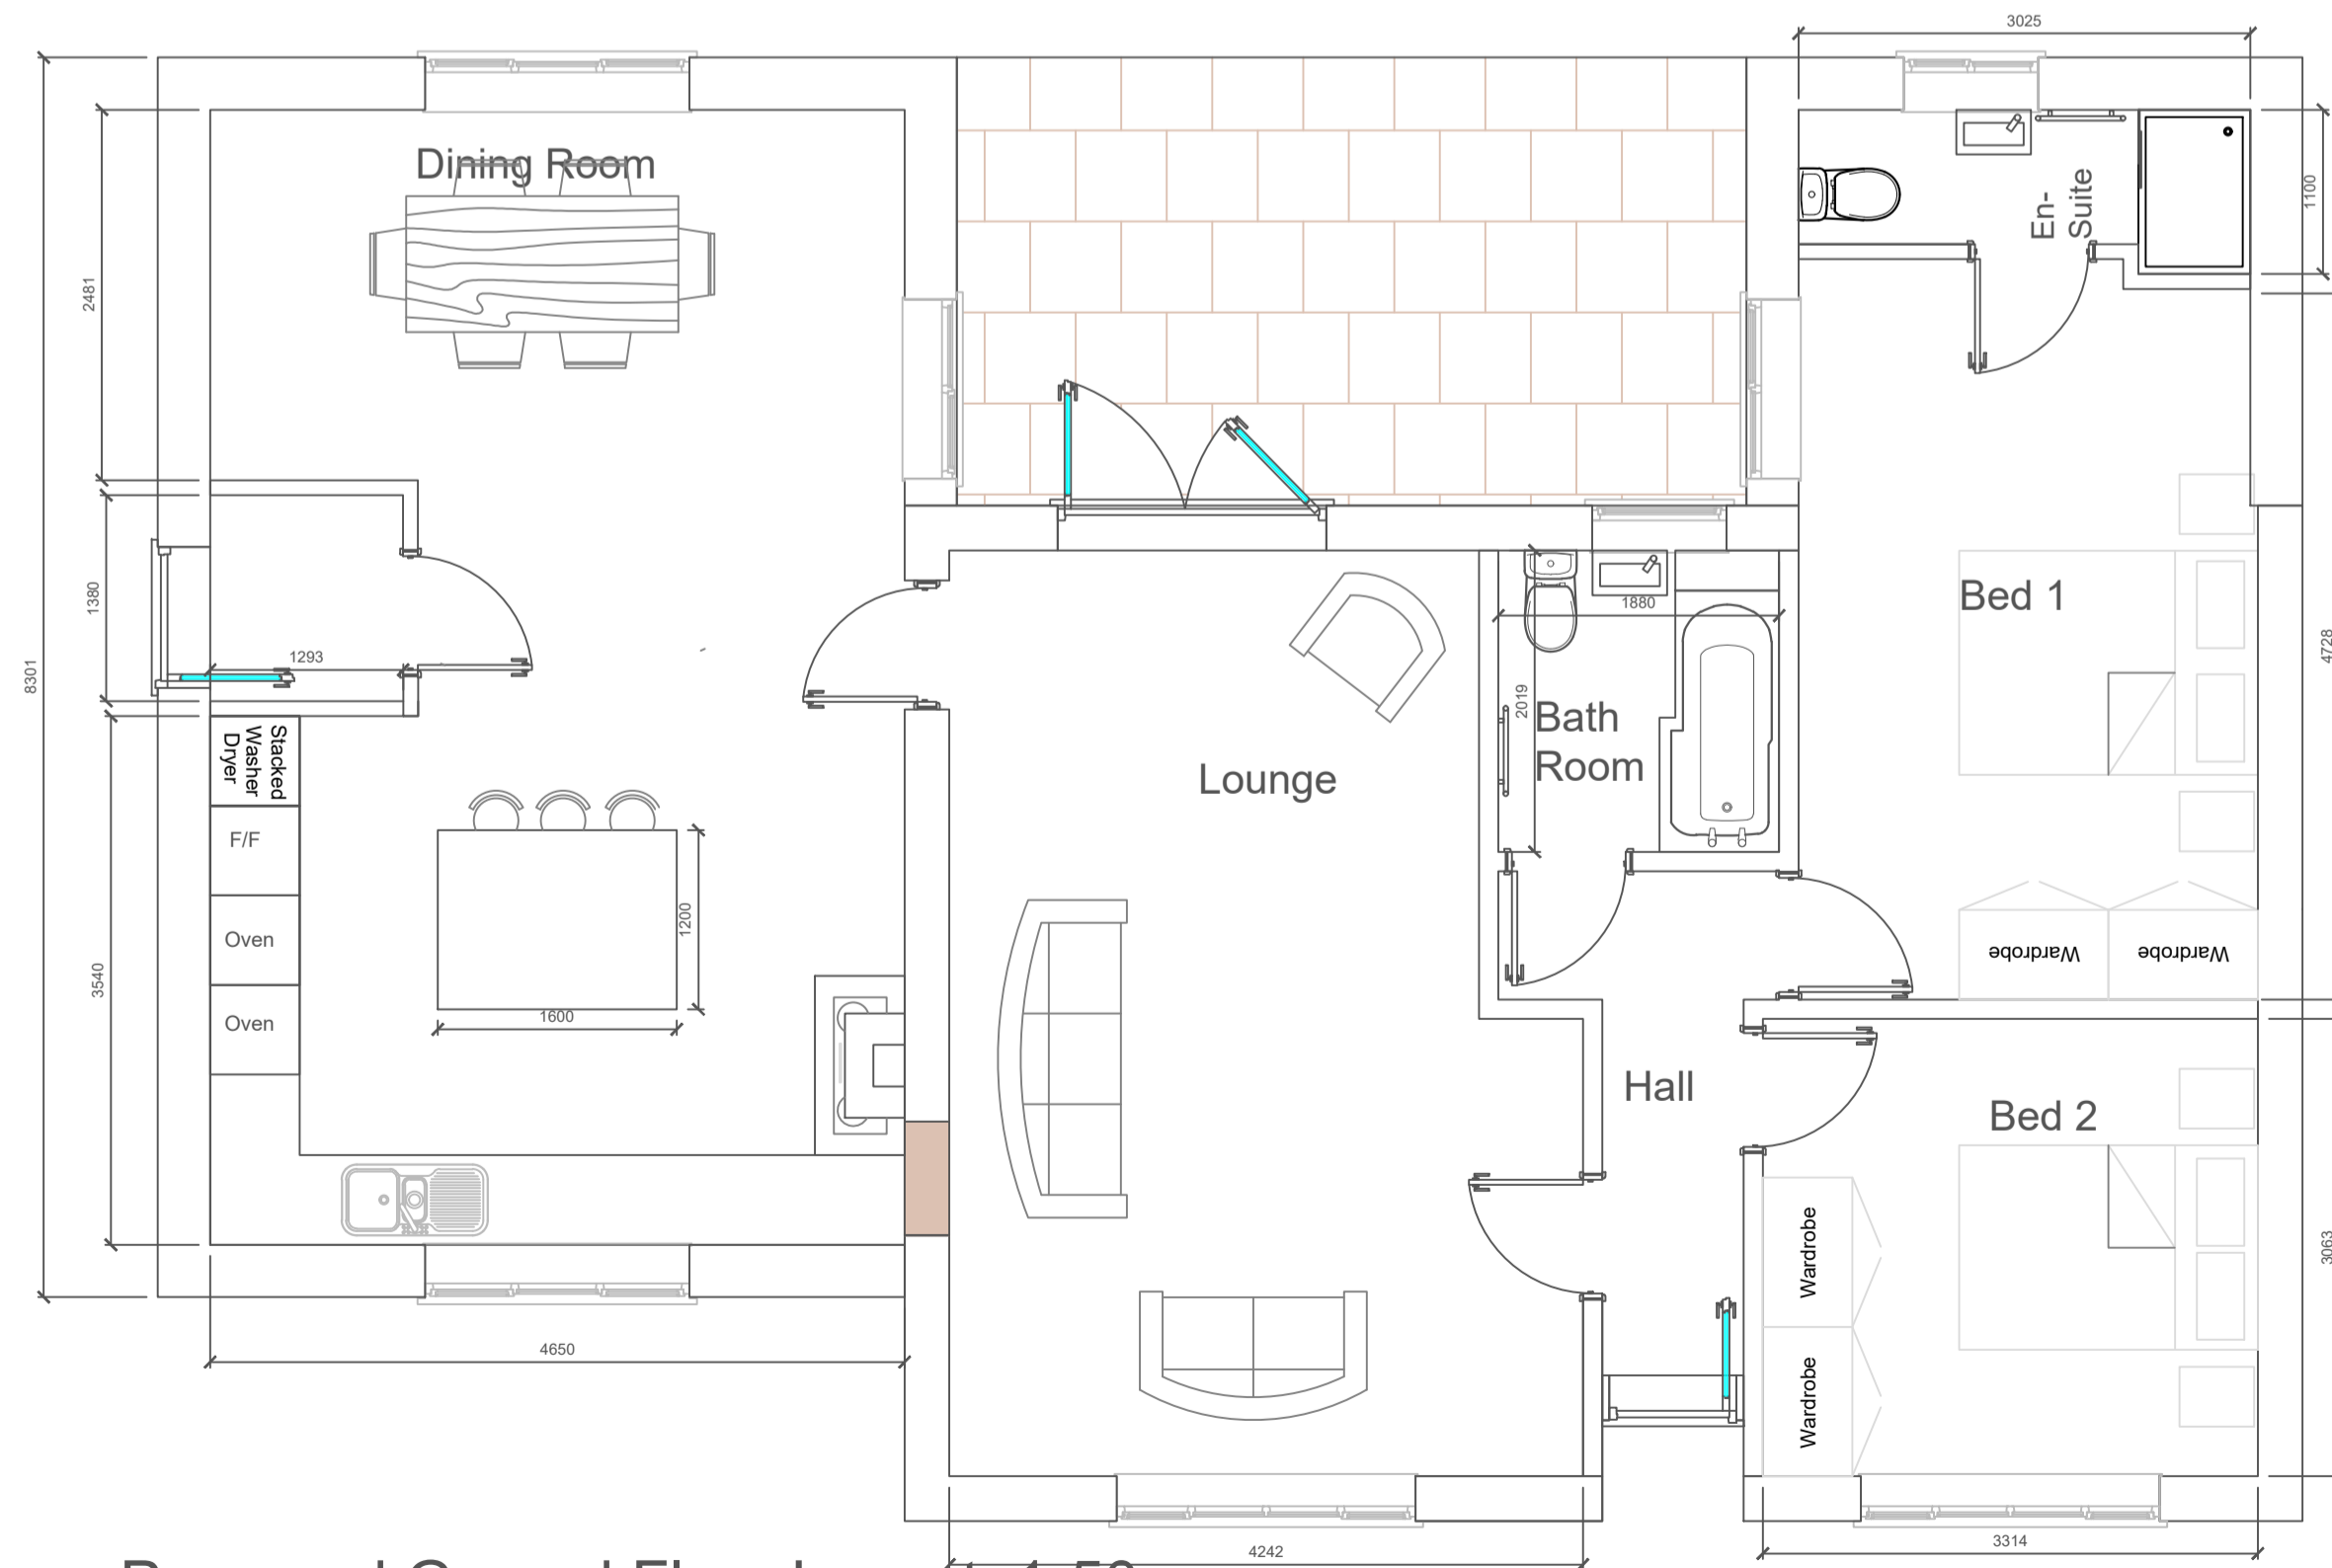

Proposed Ground Floor Layout 1-50

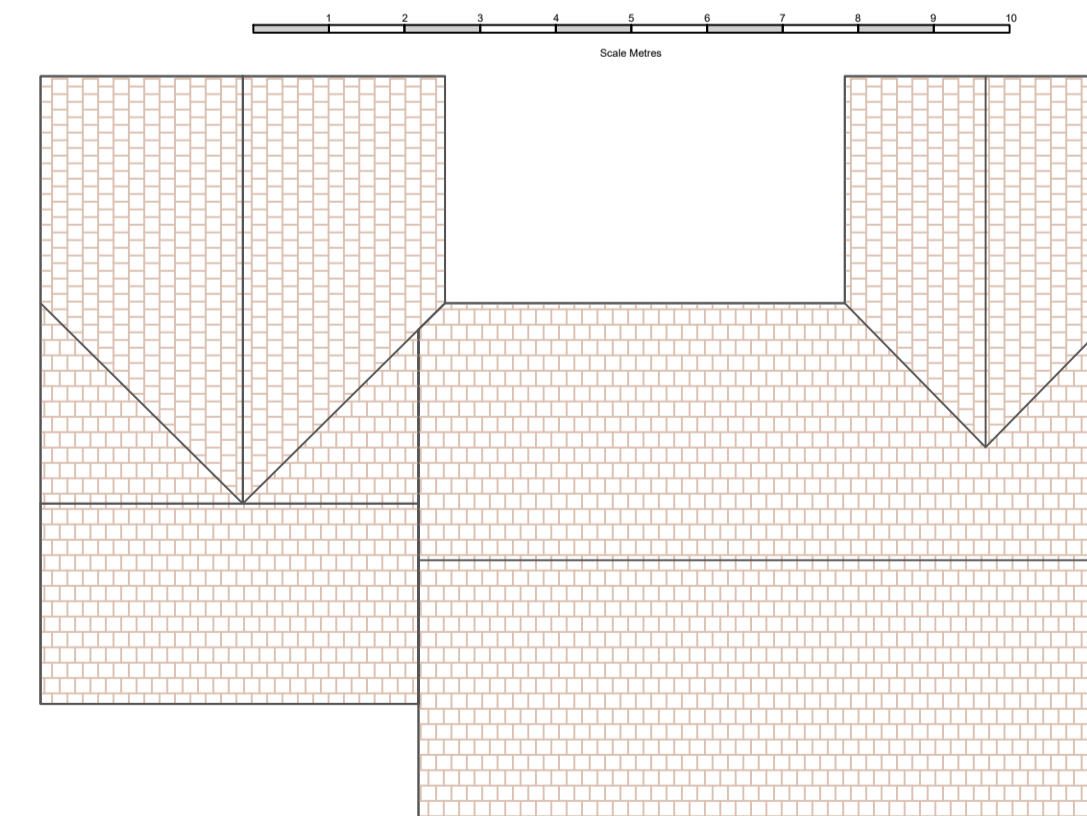 

Proposed Roof Layout 1-100



These drawings are for DESIGN purposes only. 2TDB are not liable for unforeseen problems in build. Please DO NOT scale this drawing. Dimensions must be checked on site before building works commence & any discrepancies reported.

Bill Kane 07971926112

Proposed Layout & Elevations

51 Station Road Lakenheath Suffolk IP27 9JB

Mr & Mrs S Turner

No:	Revision:	Date:	Date:
			28/03/2023
			Scale:
			1:50/1:100
			Drawn By:
			KK
			Drawing No:
			015
			Paper Size:
			A1