

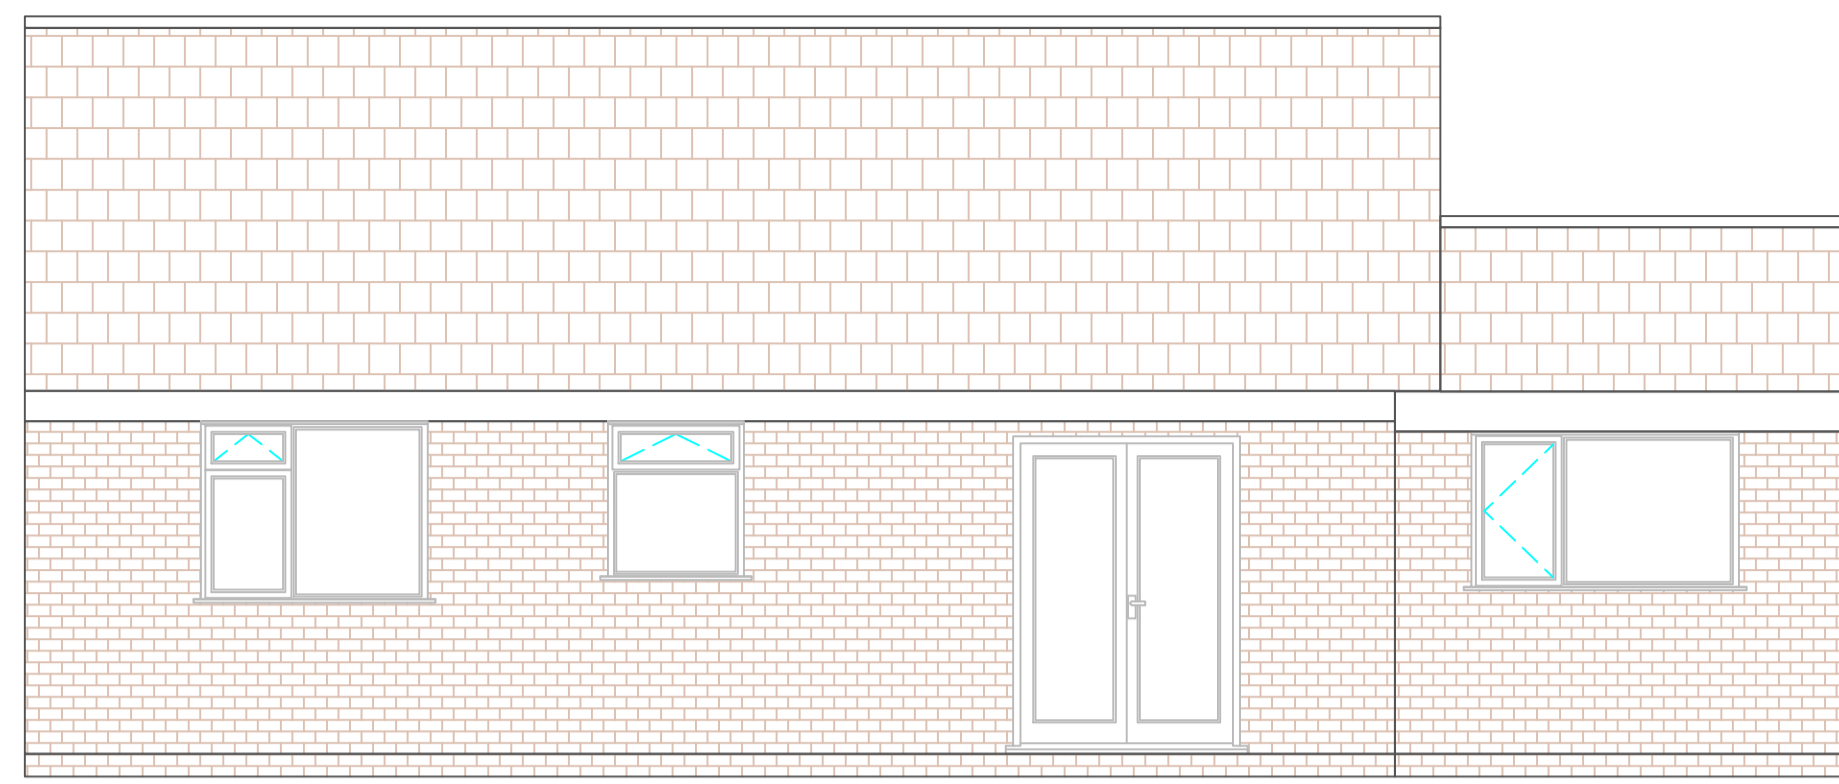



Existing Front Elevation 1-50

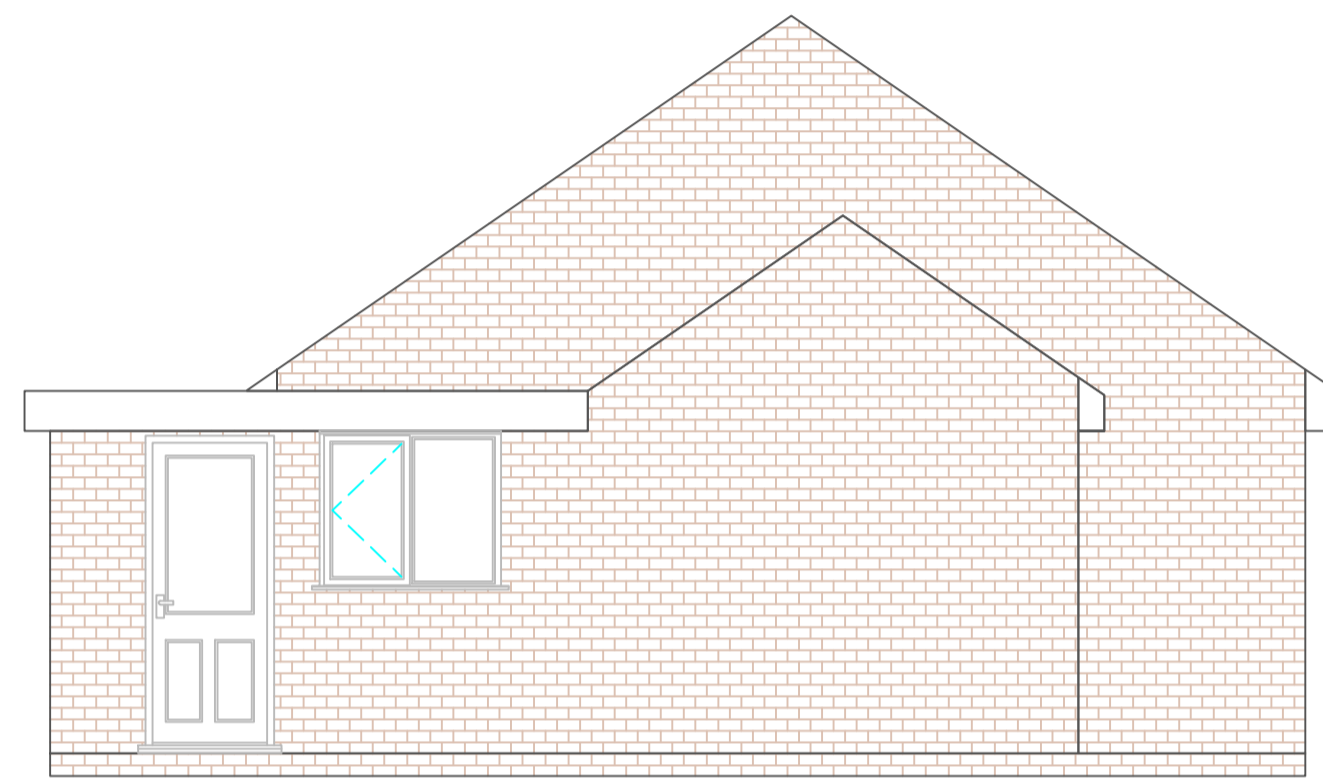


Existing Rear Elevation 1-50

 



Existing Side Elevation 1-50

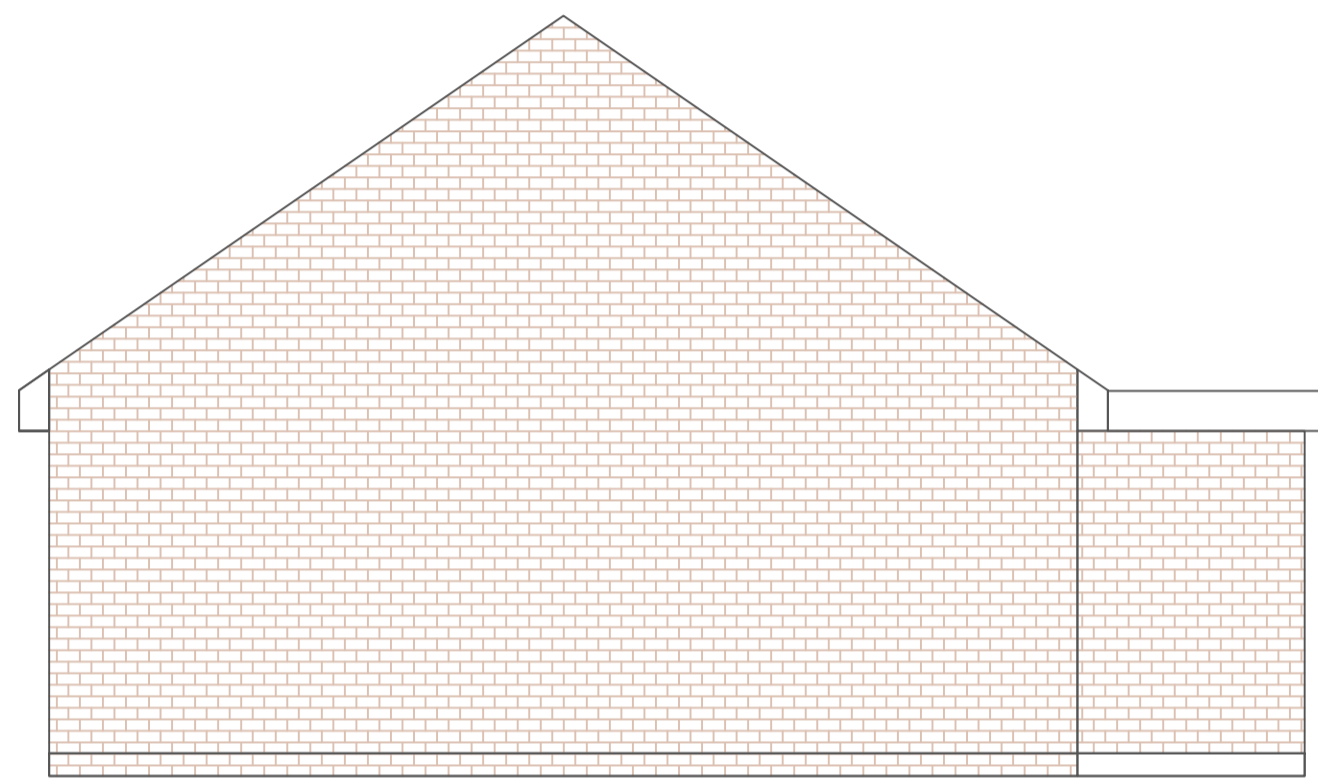


Existing Side Elevation 1-50

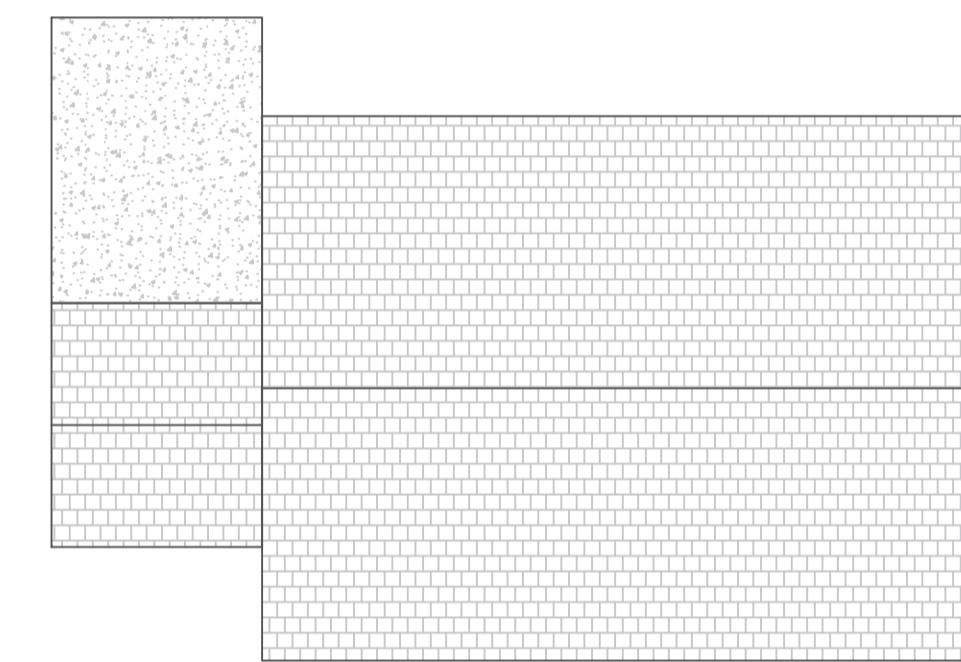

Existing Roof Layout 1-50

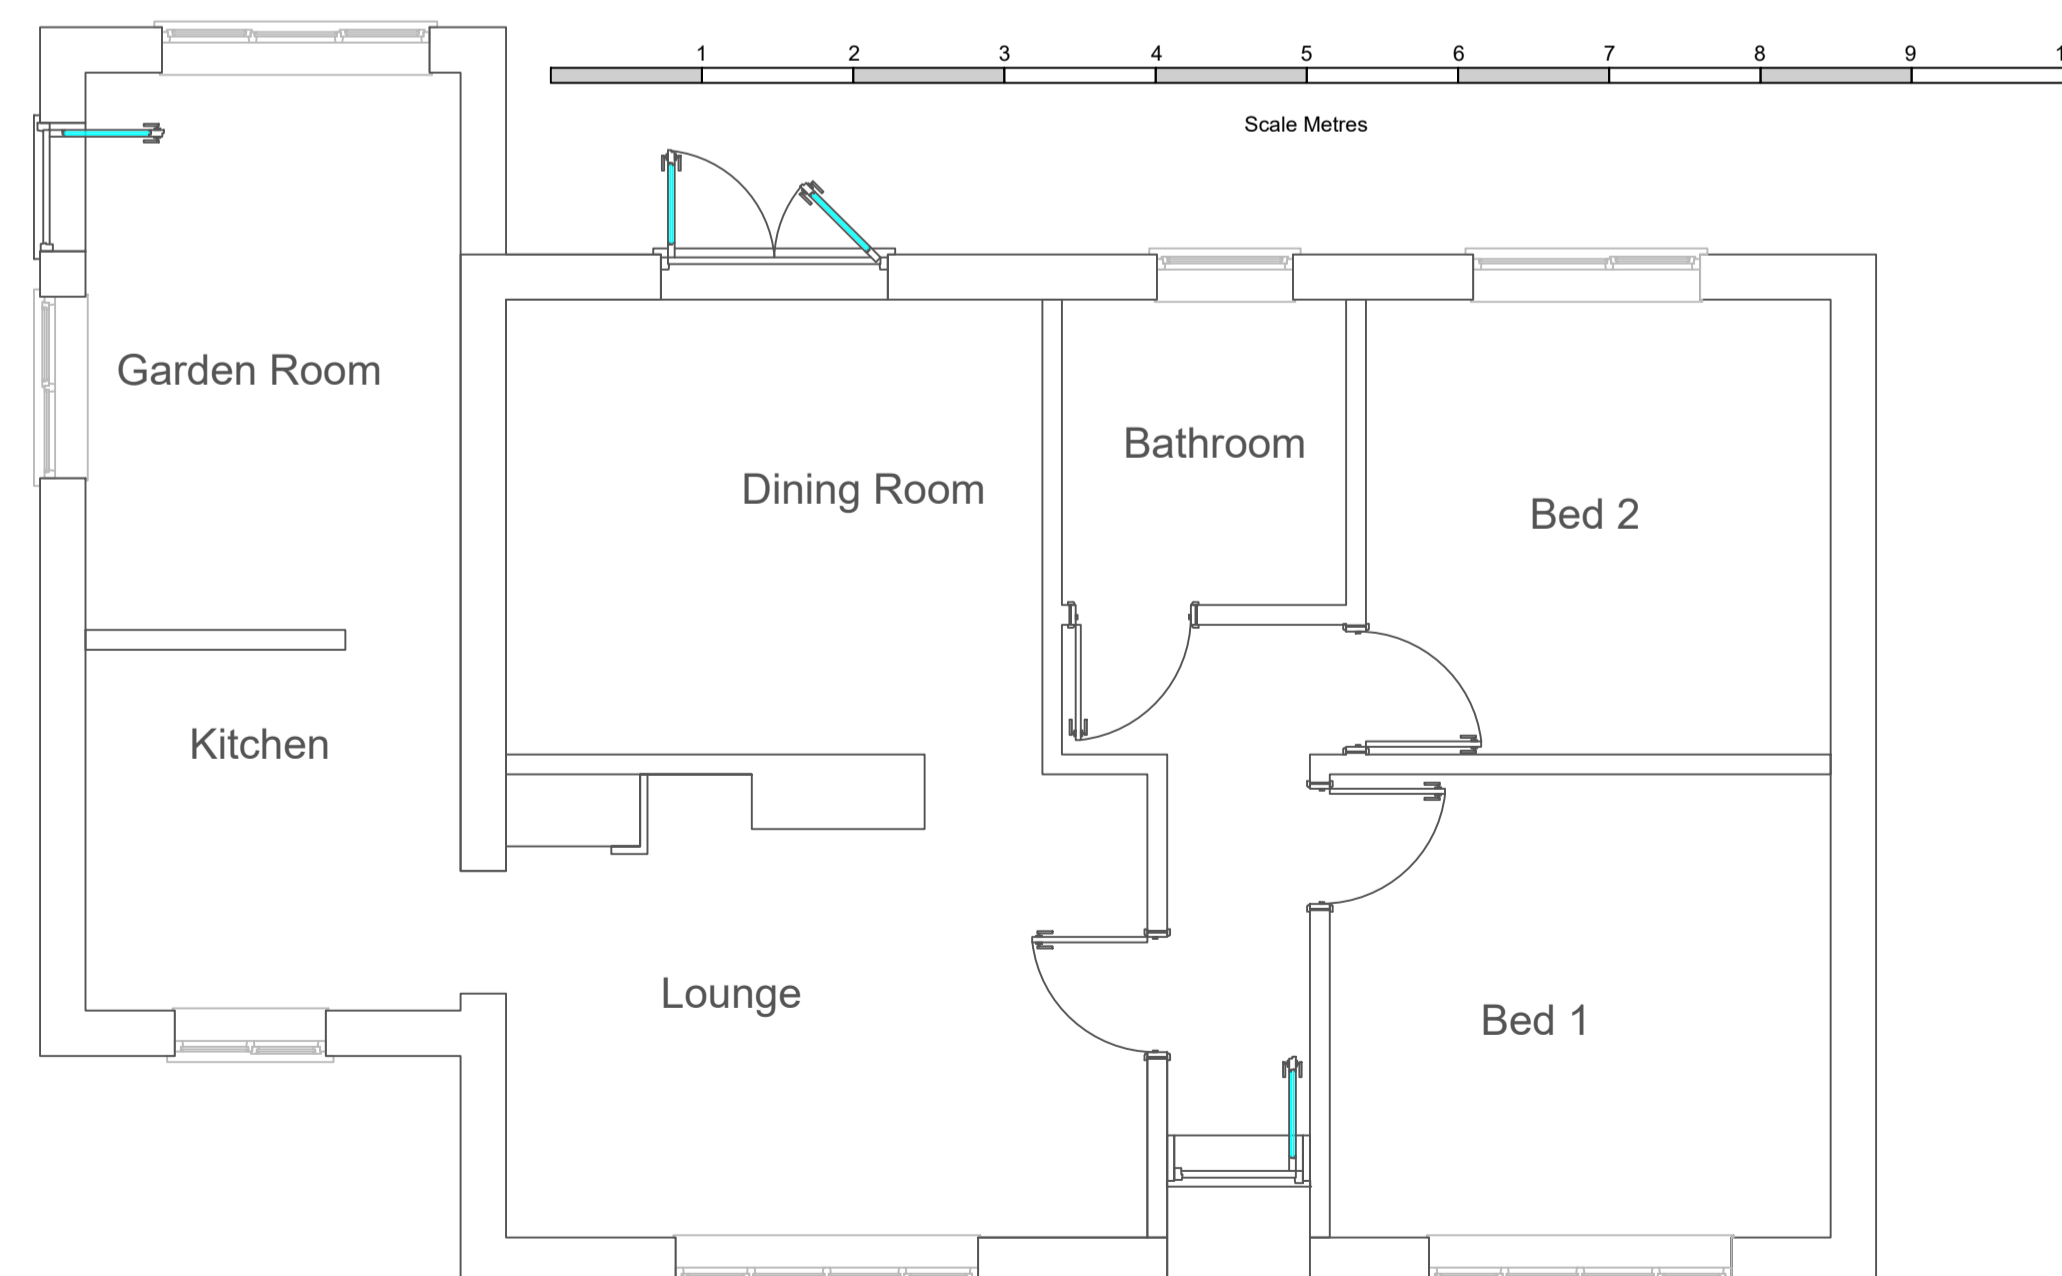 

Existing Ground Floor Layout 1-50

| | | | |
|---------------------------------------------------------------------------------------|-----------|---|-------------------|
|  | | <small>These drawings are for DESIGN purposes only. £TDB are not liable for unforeseen problems in build. Please DO NOT Scale this drawing, dimensions must be checked on site before building works commence & any discrepancies reported.</small> | |
| | | <small>Bill Kane 07971926112</small> | |
| Existing Layout and Elevations | | | |
| 51 Station Road Lakenheath Suffolk IP27 9JB | | | |
| Mr & Mrs S Turner | | | |
| No: | Revision: | Date: | Date: |
| | | | 28/03/2023 |
| | | | Scale: 1:50/1:100 |
| | | | Drawn By: KK |
| | | | Drawing No: 015 |
| | | | Paper Size: A1 |