



Overall Plan View

Scale 1:100

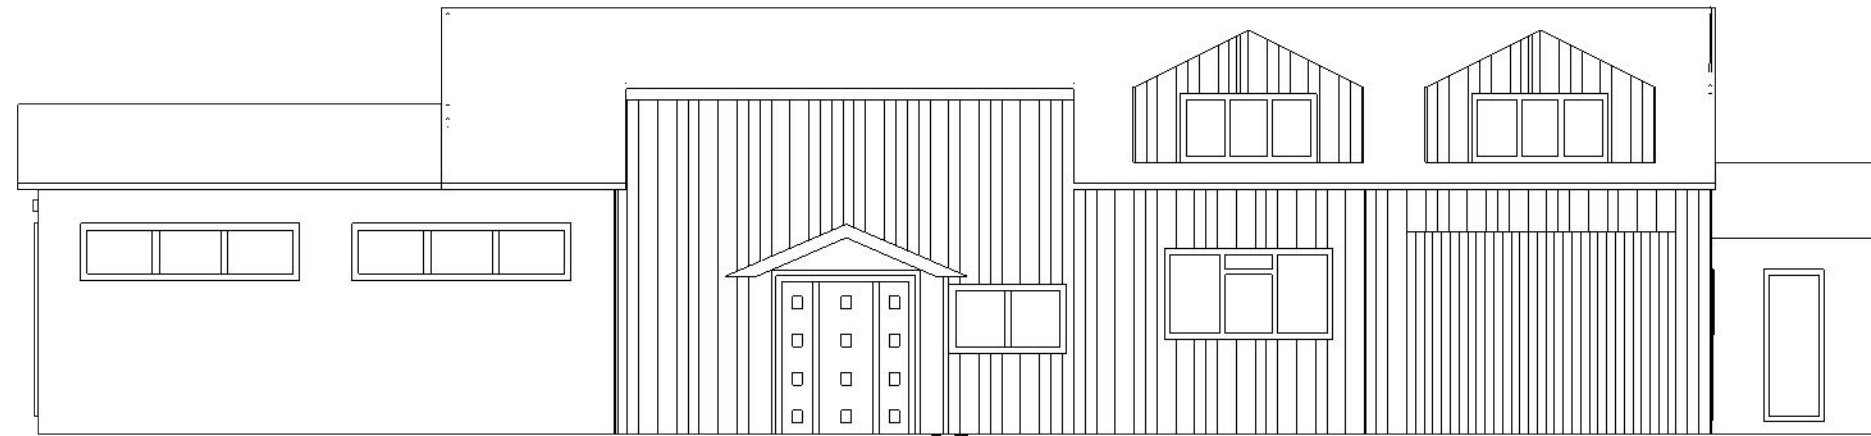


Front Elevation

Scale 1:100

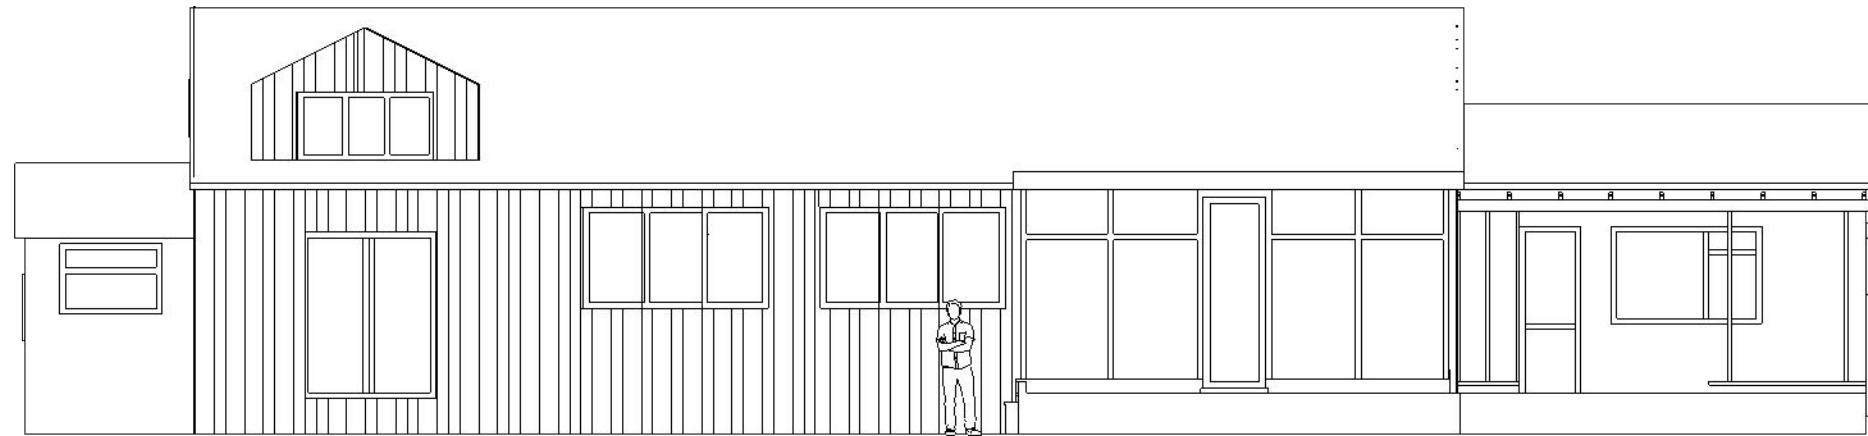


Rear Elevation

Scale 1:100

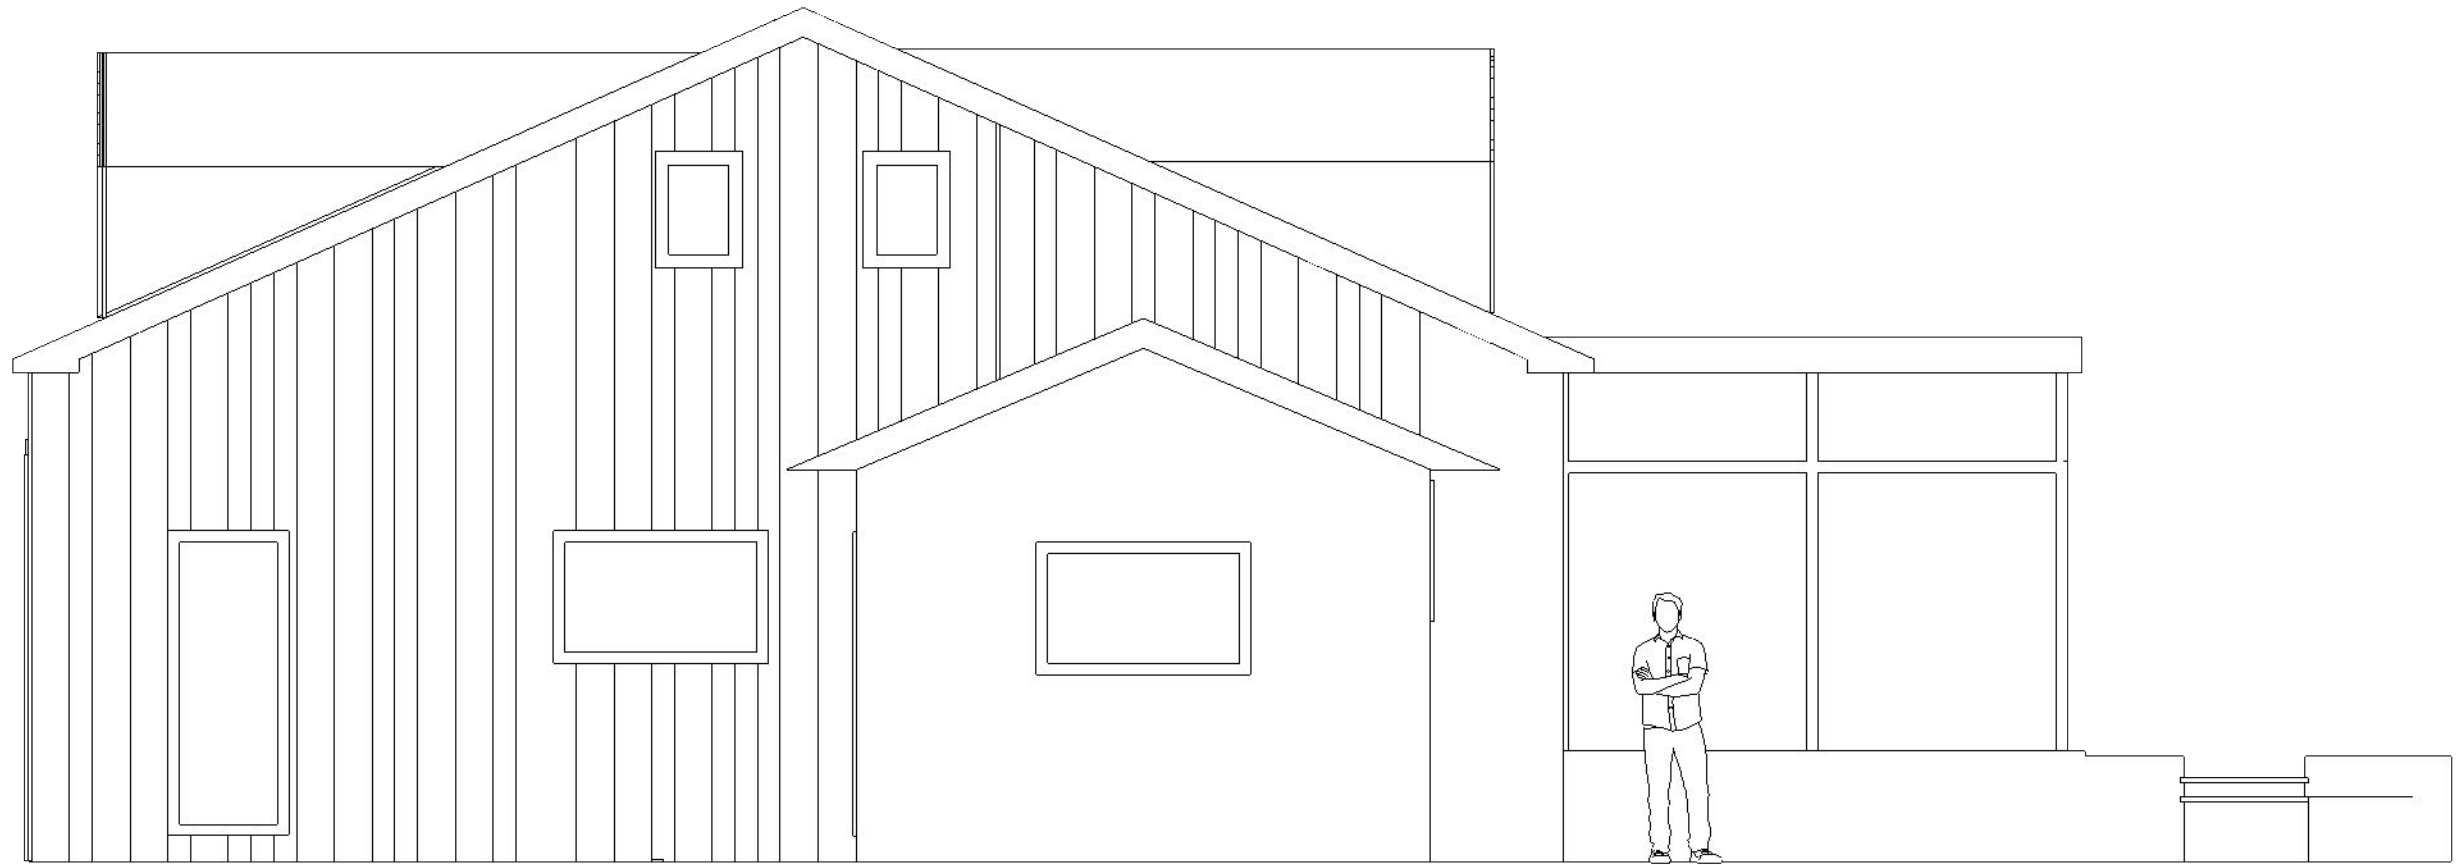


West Elevation

Scale 1:50

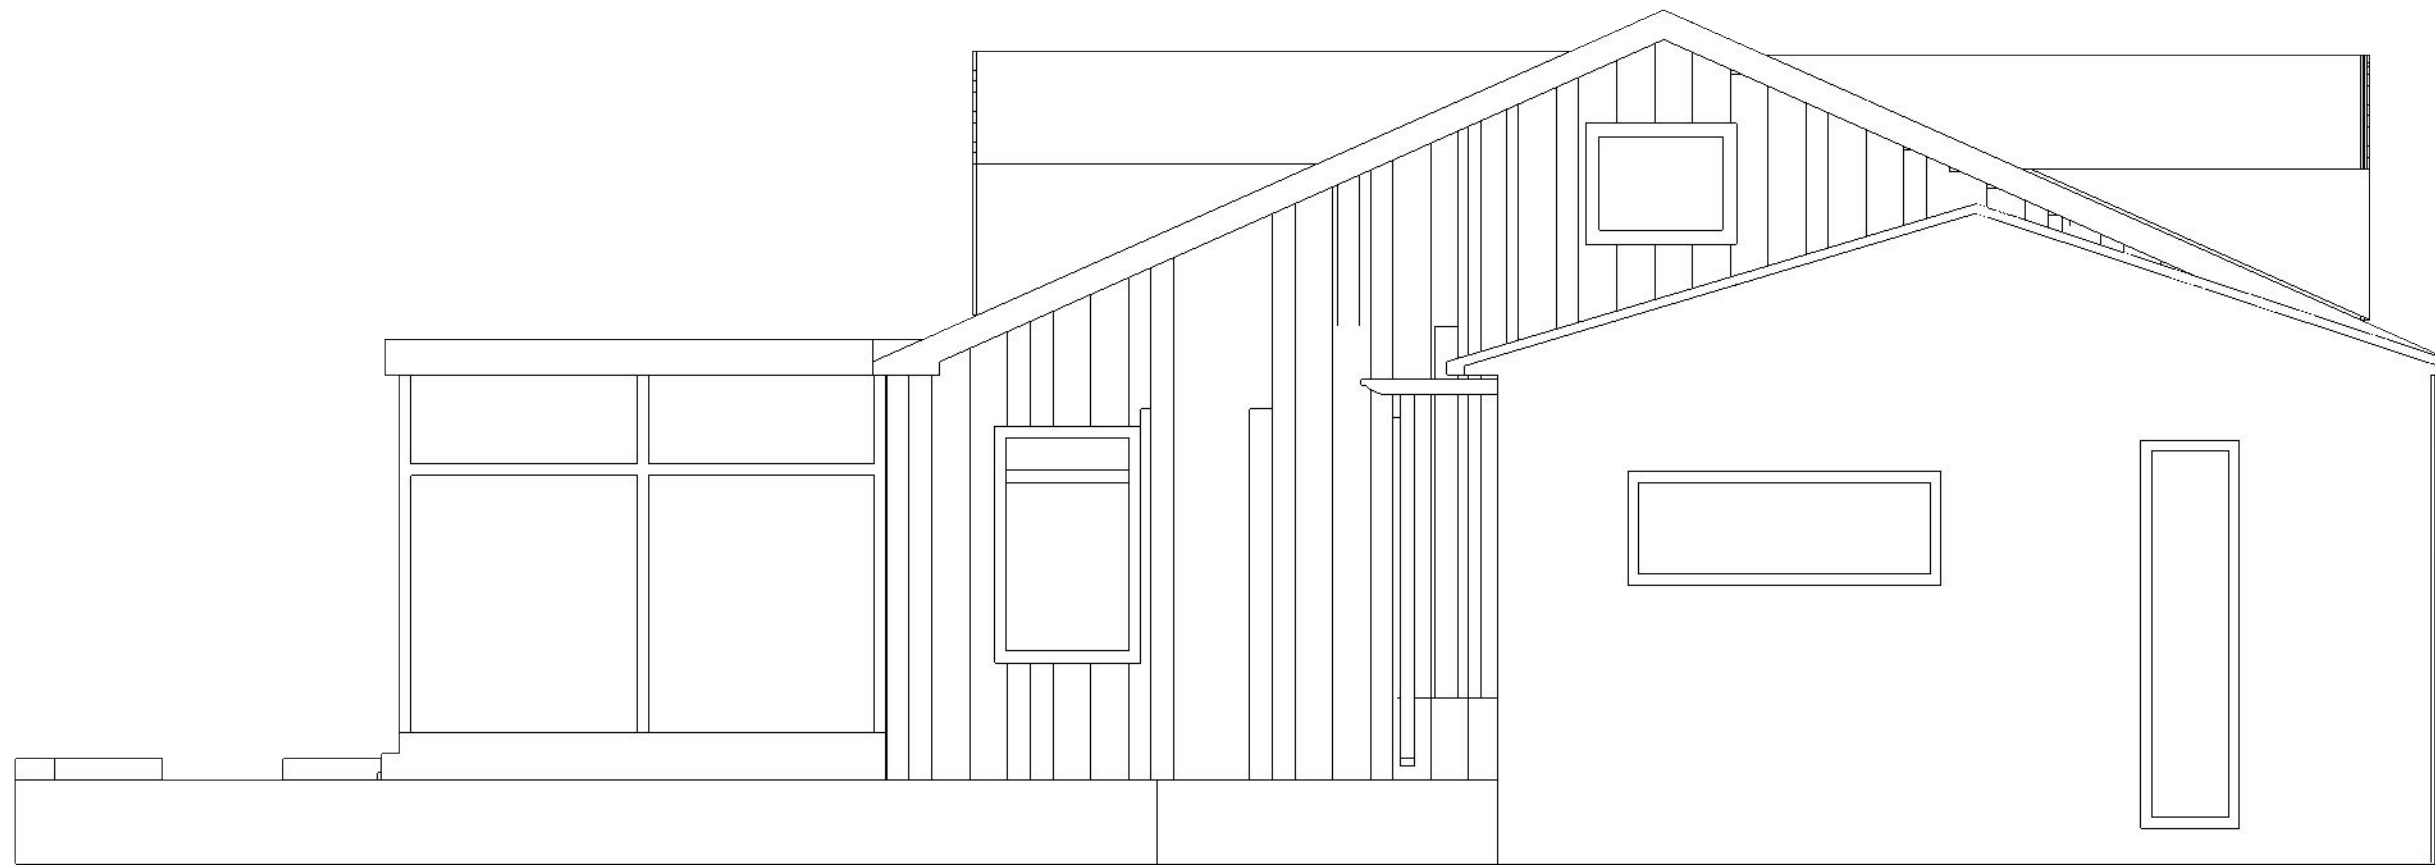

East Elevation

Scale 1:50

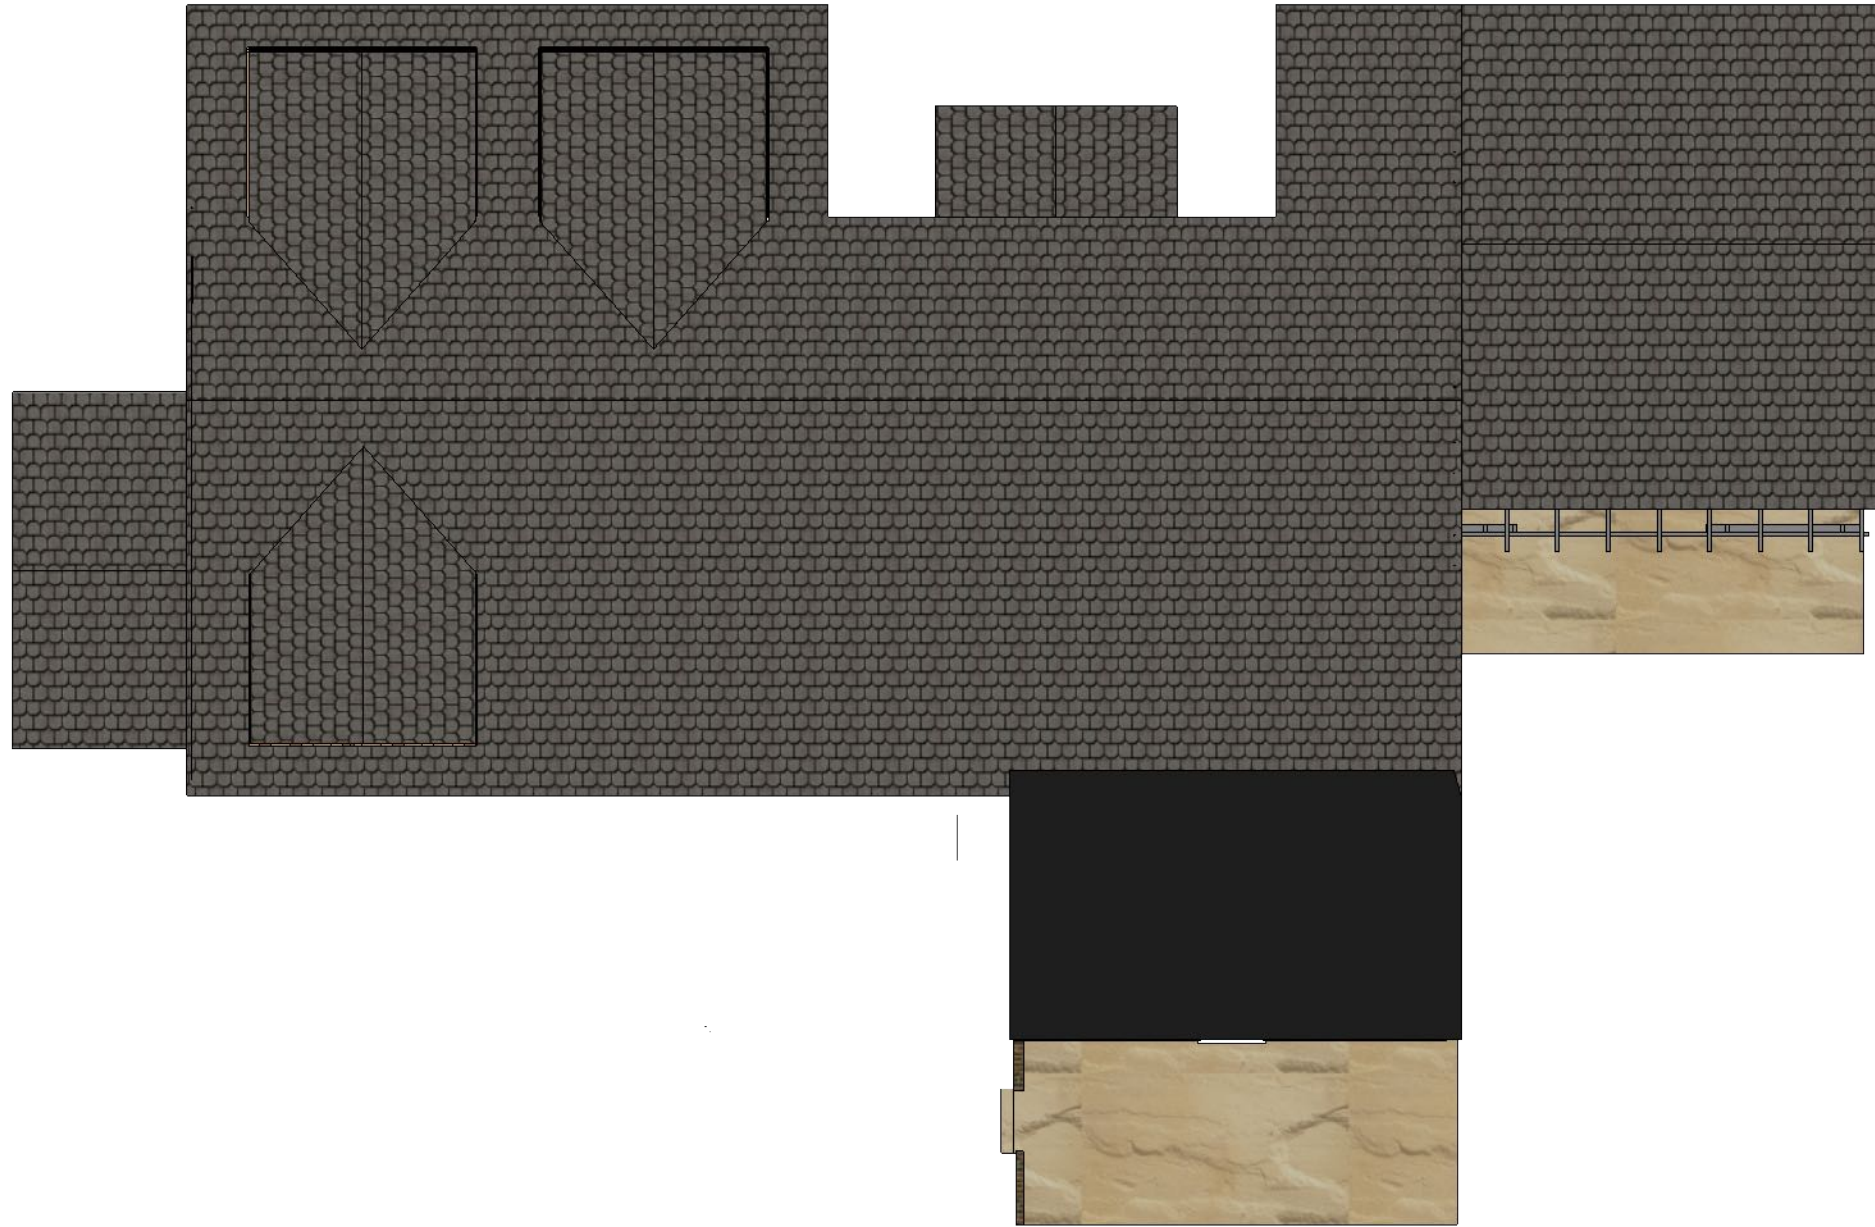

Overall Plan View (colour)

Scale 1:100



Front Elevation (colour)

Scale 1:100



Rear Elevation (colour)

Scale 1:100



West Elevation (colour)

Scale 1:50



East Elevation (colour)

Scale 1:50