



This drawing is the copyright of Elmstone Design LLP & Elmstone Architectural Ltd. The Contractor is to check all site dimensions and levels before work commences. Do not scale from drawings. This drawings must be read with and checked against all structural and other specialist drawings, specification and bills of quantity. Contractor is to notify Architect of any discrepancies. The contractor is to comply with all current Building Standard and Building Regulation Requirements whether or not specifically stated on these drawings.

Notes:

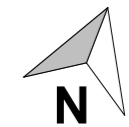


PLANNING

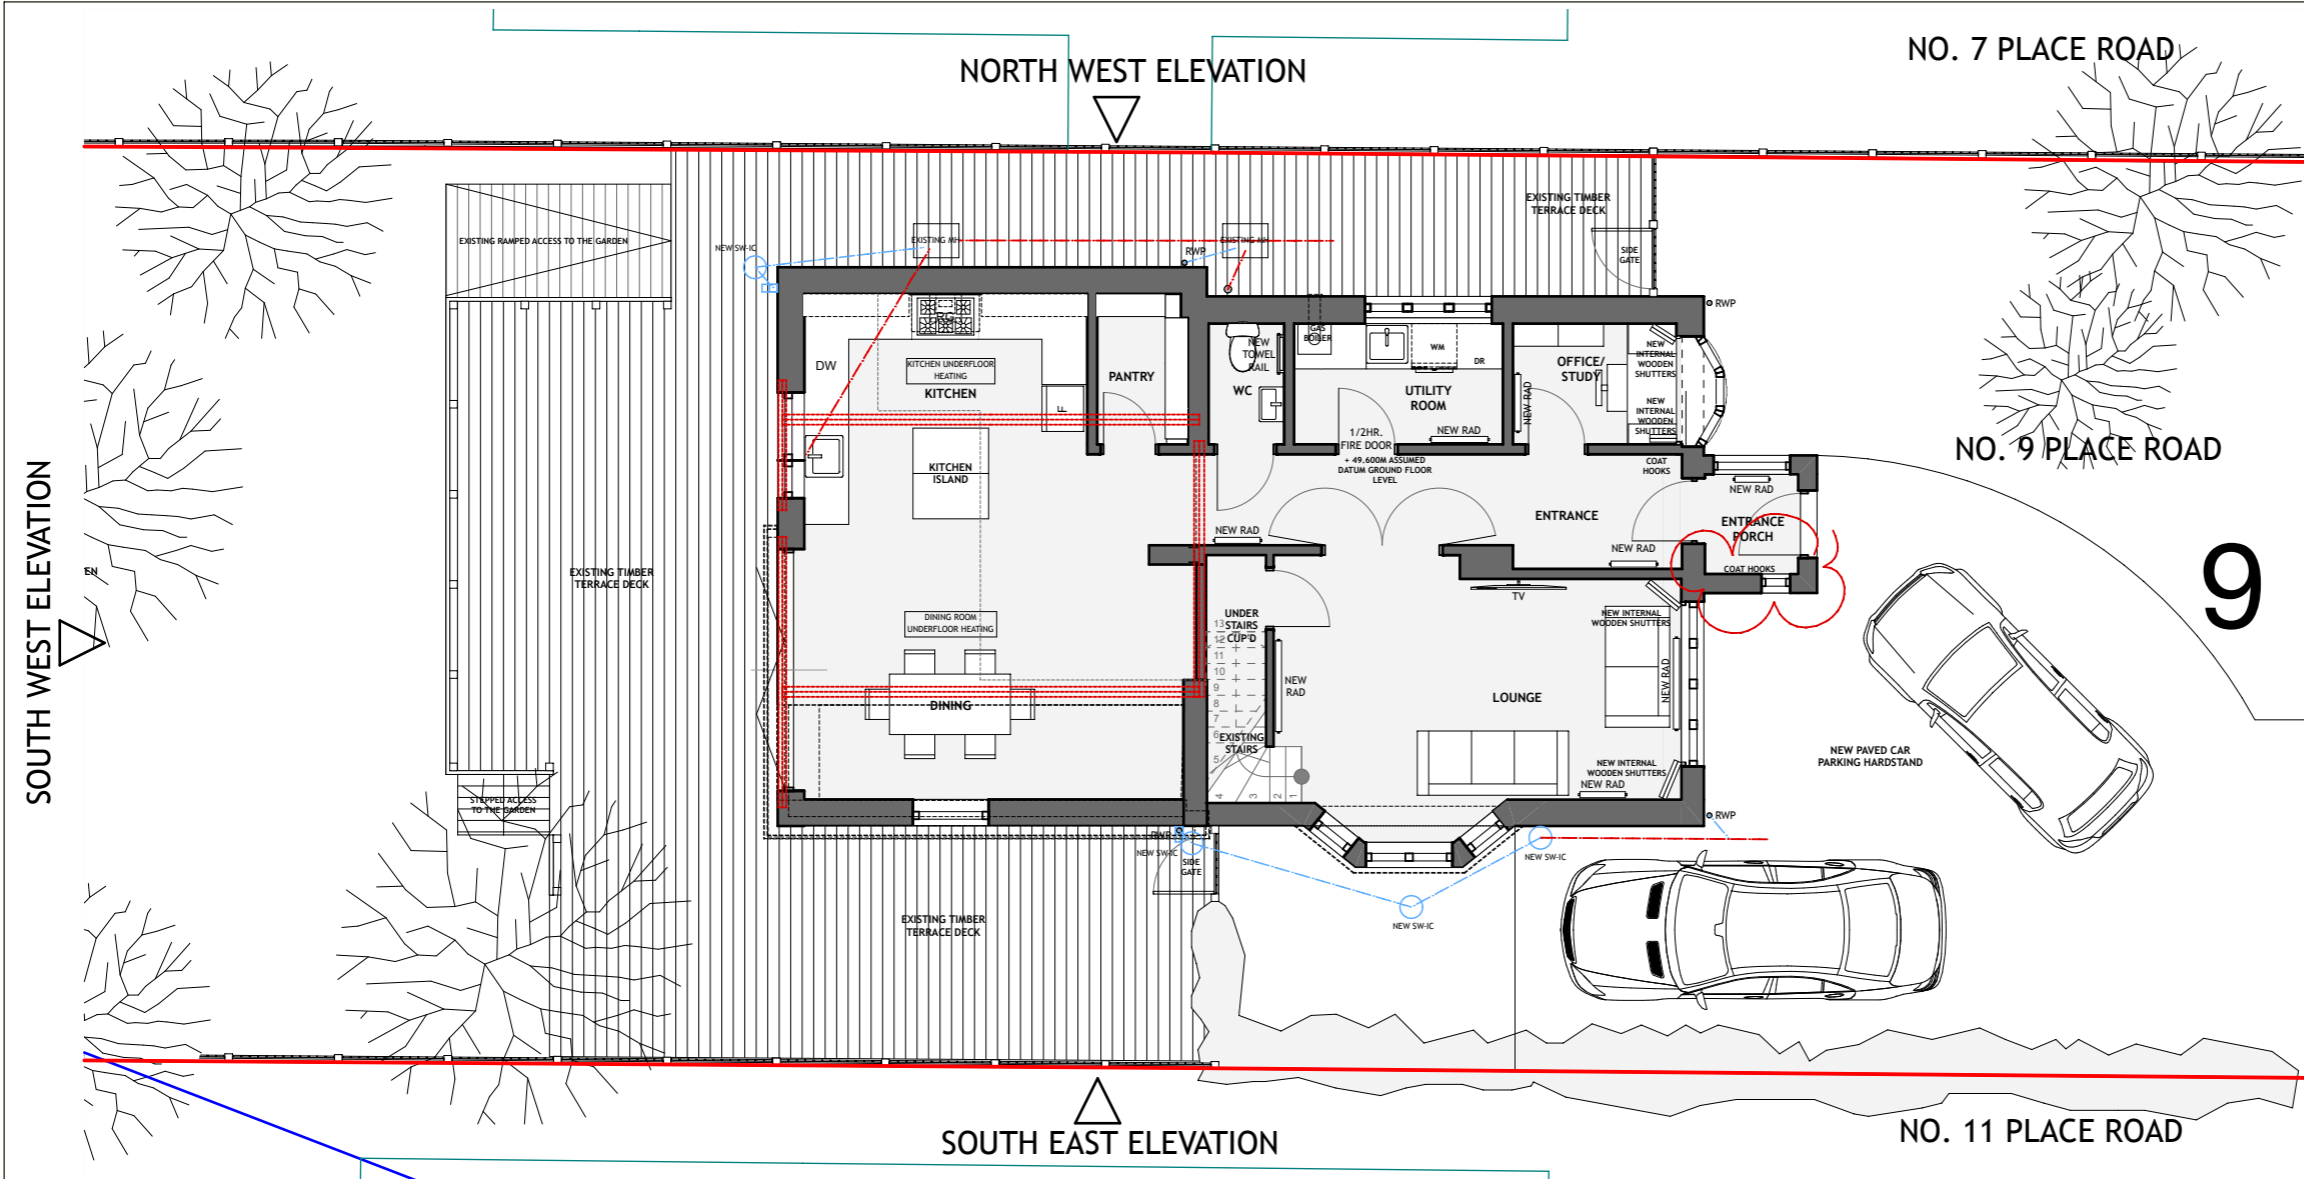

PROPOSED GROUND FLOOR PLAN 1:100 @ A3 SIZE

NOTE: TREE & SHRUB POSITIONS INDICATIVE ONLY

Rev.	Date	Description	By
-	06.09.22	ISSUED FOR CLIENT COMMENT	SM
A	13.04.23	CHANGES TO PORCH WINDOWS & ISSUED FOR CLIENT COMMENT	SM
B	18.04.23	CHANGES TO PORCH WINDOW & ISSUED FOR CLIENT COMMENT	SM
C	19.04.23	CHANGES TO PORCH WINDOW & ISSUED FOR CLIENT COMMENT	SM

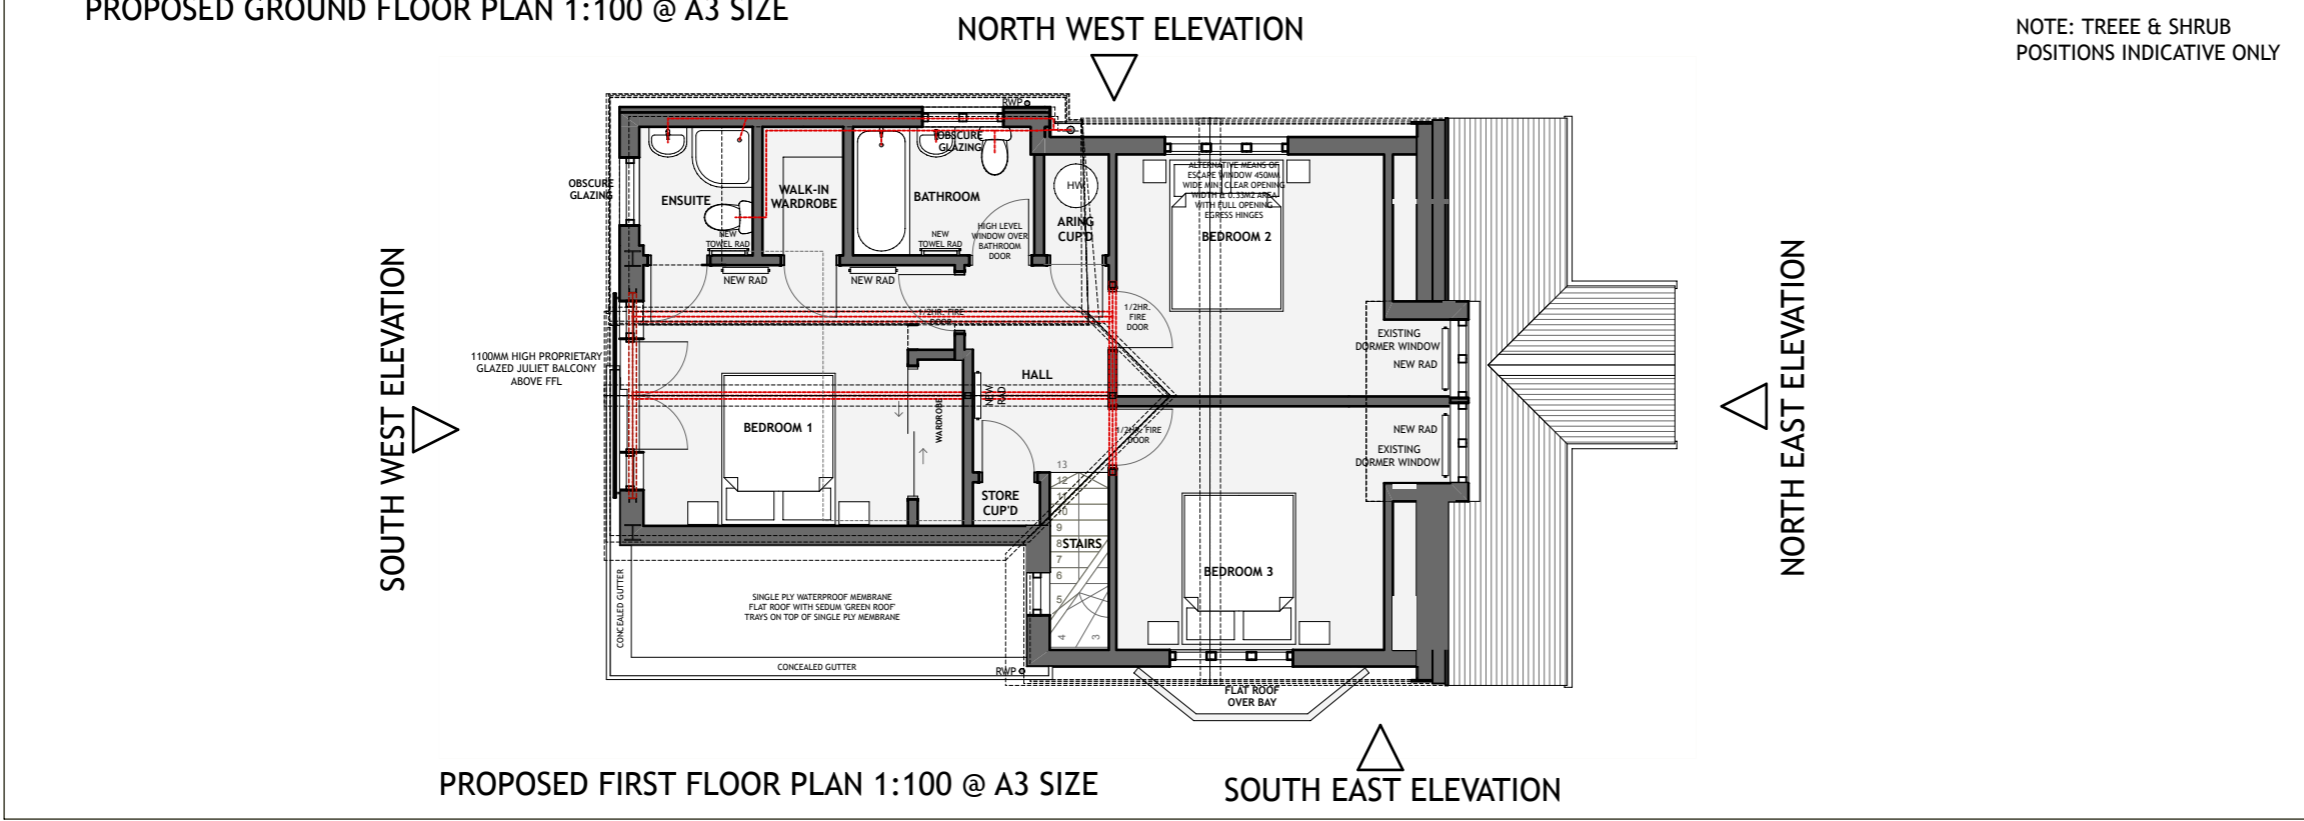

PROPOSED FIRST FLOOR PLAN 1:100 @ A3 SIZE

ELMSTONE ARCHITECTURAL Ltd
 07837 876284 | sean@elmstonearchitectural.com
 13 Charles Road, Cowes, Isle of Wight, PO31 8HG

client Gareth Fowler & Maddy Neville-Jones

Project
 9 Place Road, Cowes, Isle of Wight

Drawing
 Proposed Ground & First Floor Plans

Drawing Scale	Date	Status	Drawn By
1:100 @ A3	05/09/2022	Planning	SM

Drawing No.
 280/PL 07 Rev. C