

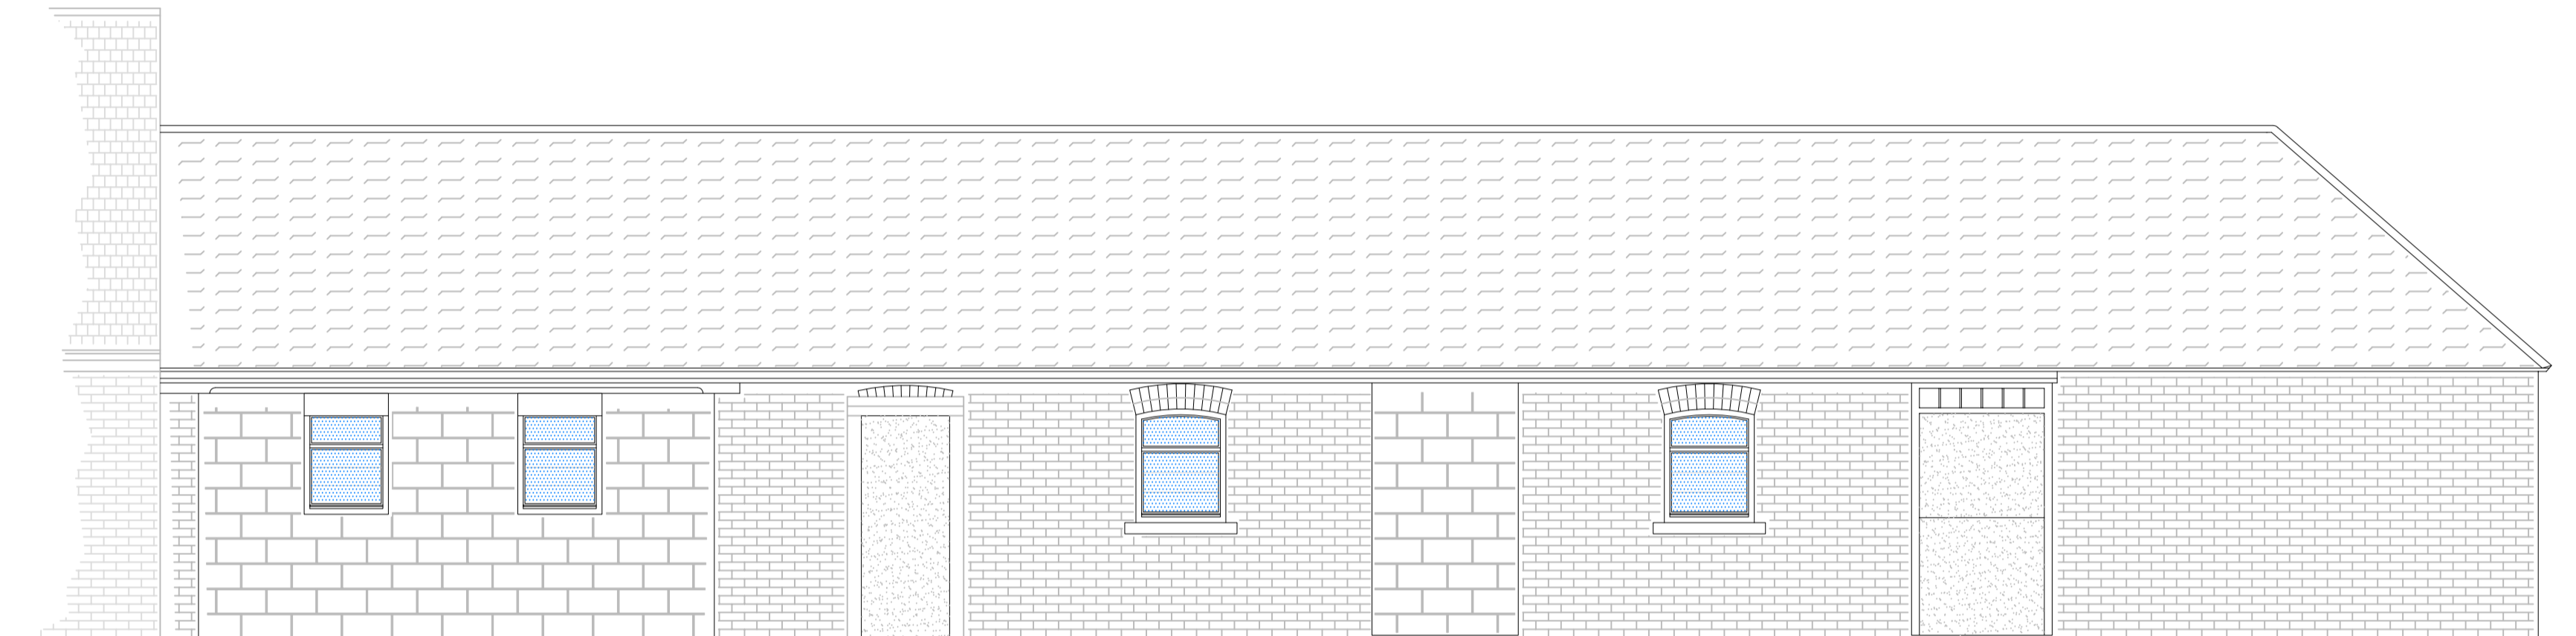



GROUND FLOOR LAYOUT PLAN
EXISTING - SCALE 1:50

 


FRONT NORTH ELEVATION
EXISTING - SCALE 1:50

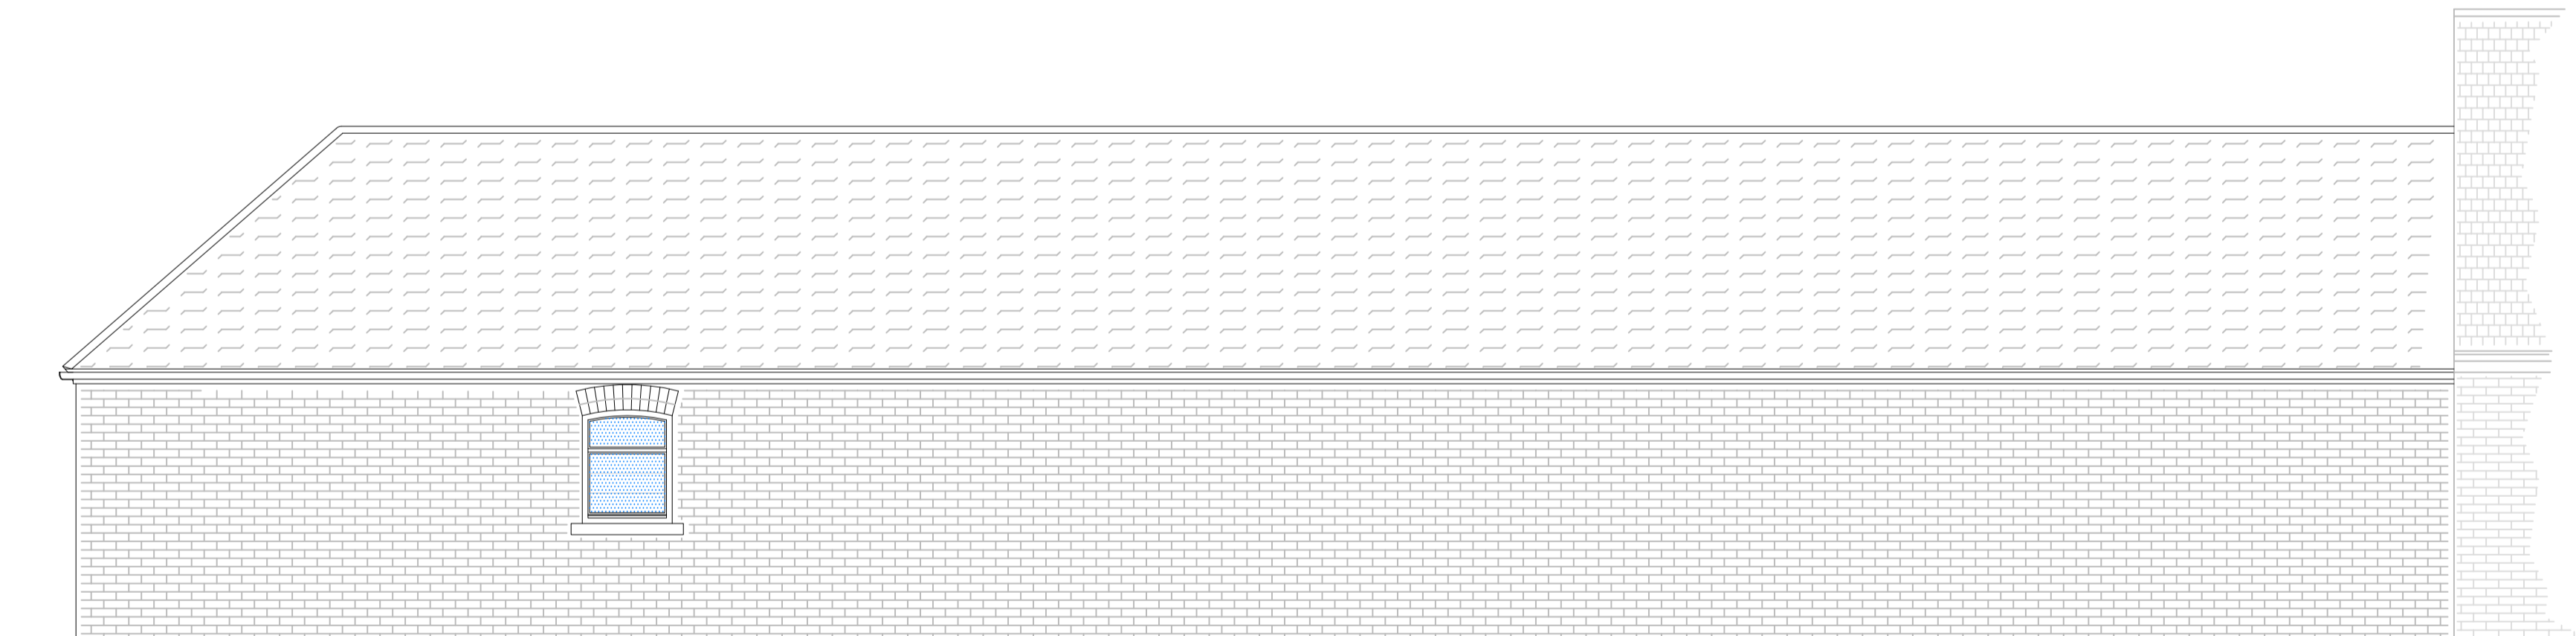



REAR SOUTH ELEVATION
EXISTING - SCALE 1:50

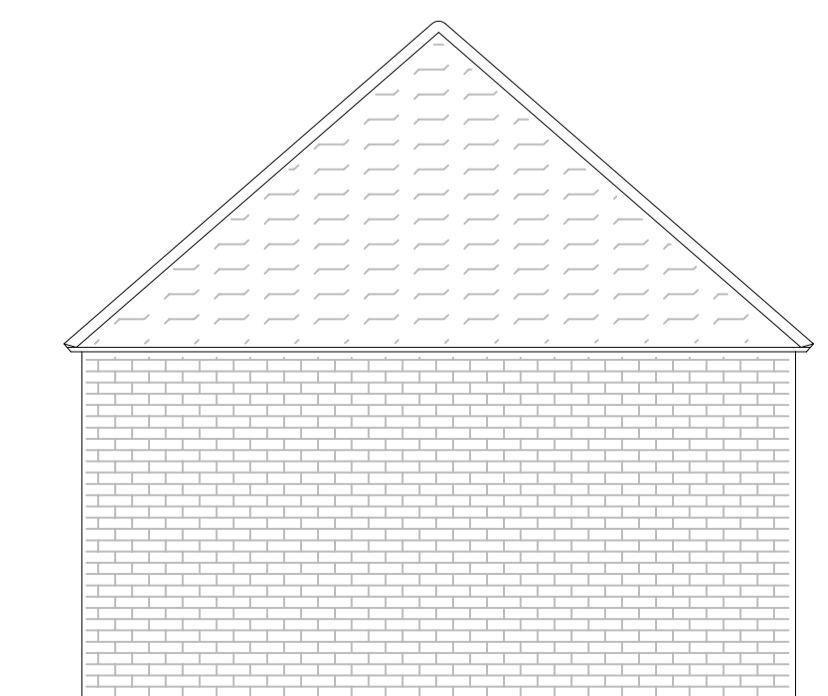

SIDE WEST ELEVATION
EXISTING - SCALE 1:50

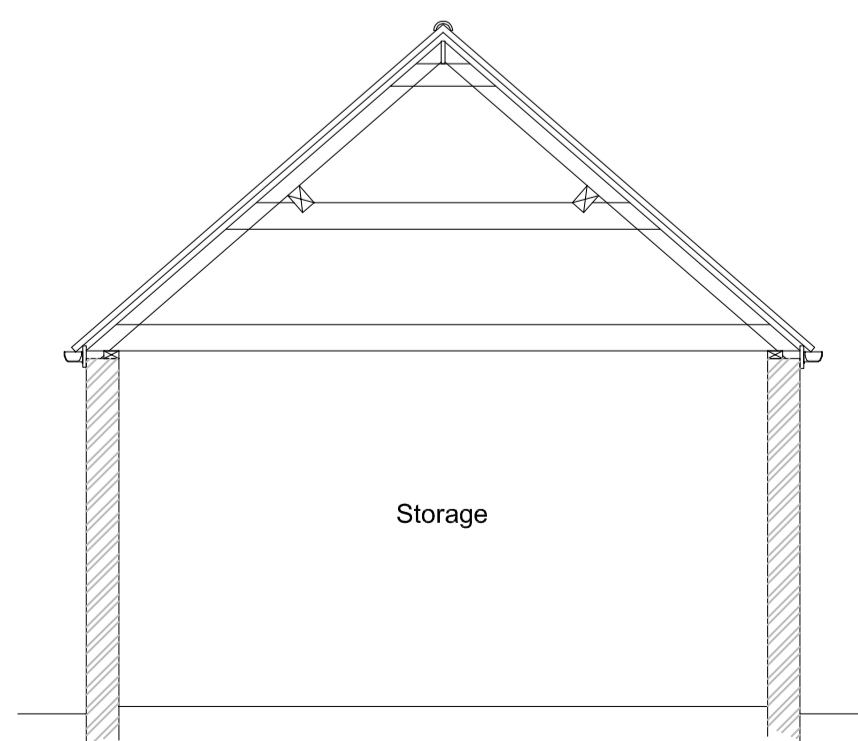

SECTION THROUGH A-A
EXISTING - SCALE 1:50

 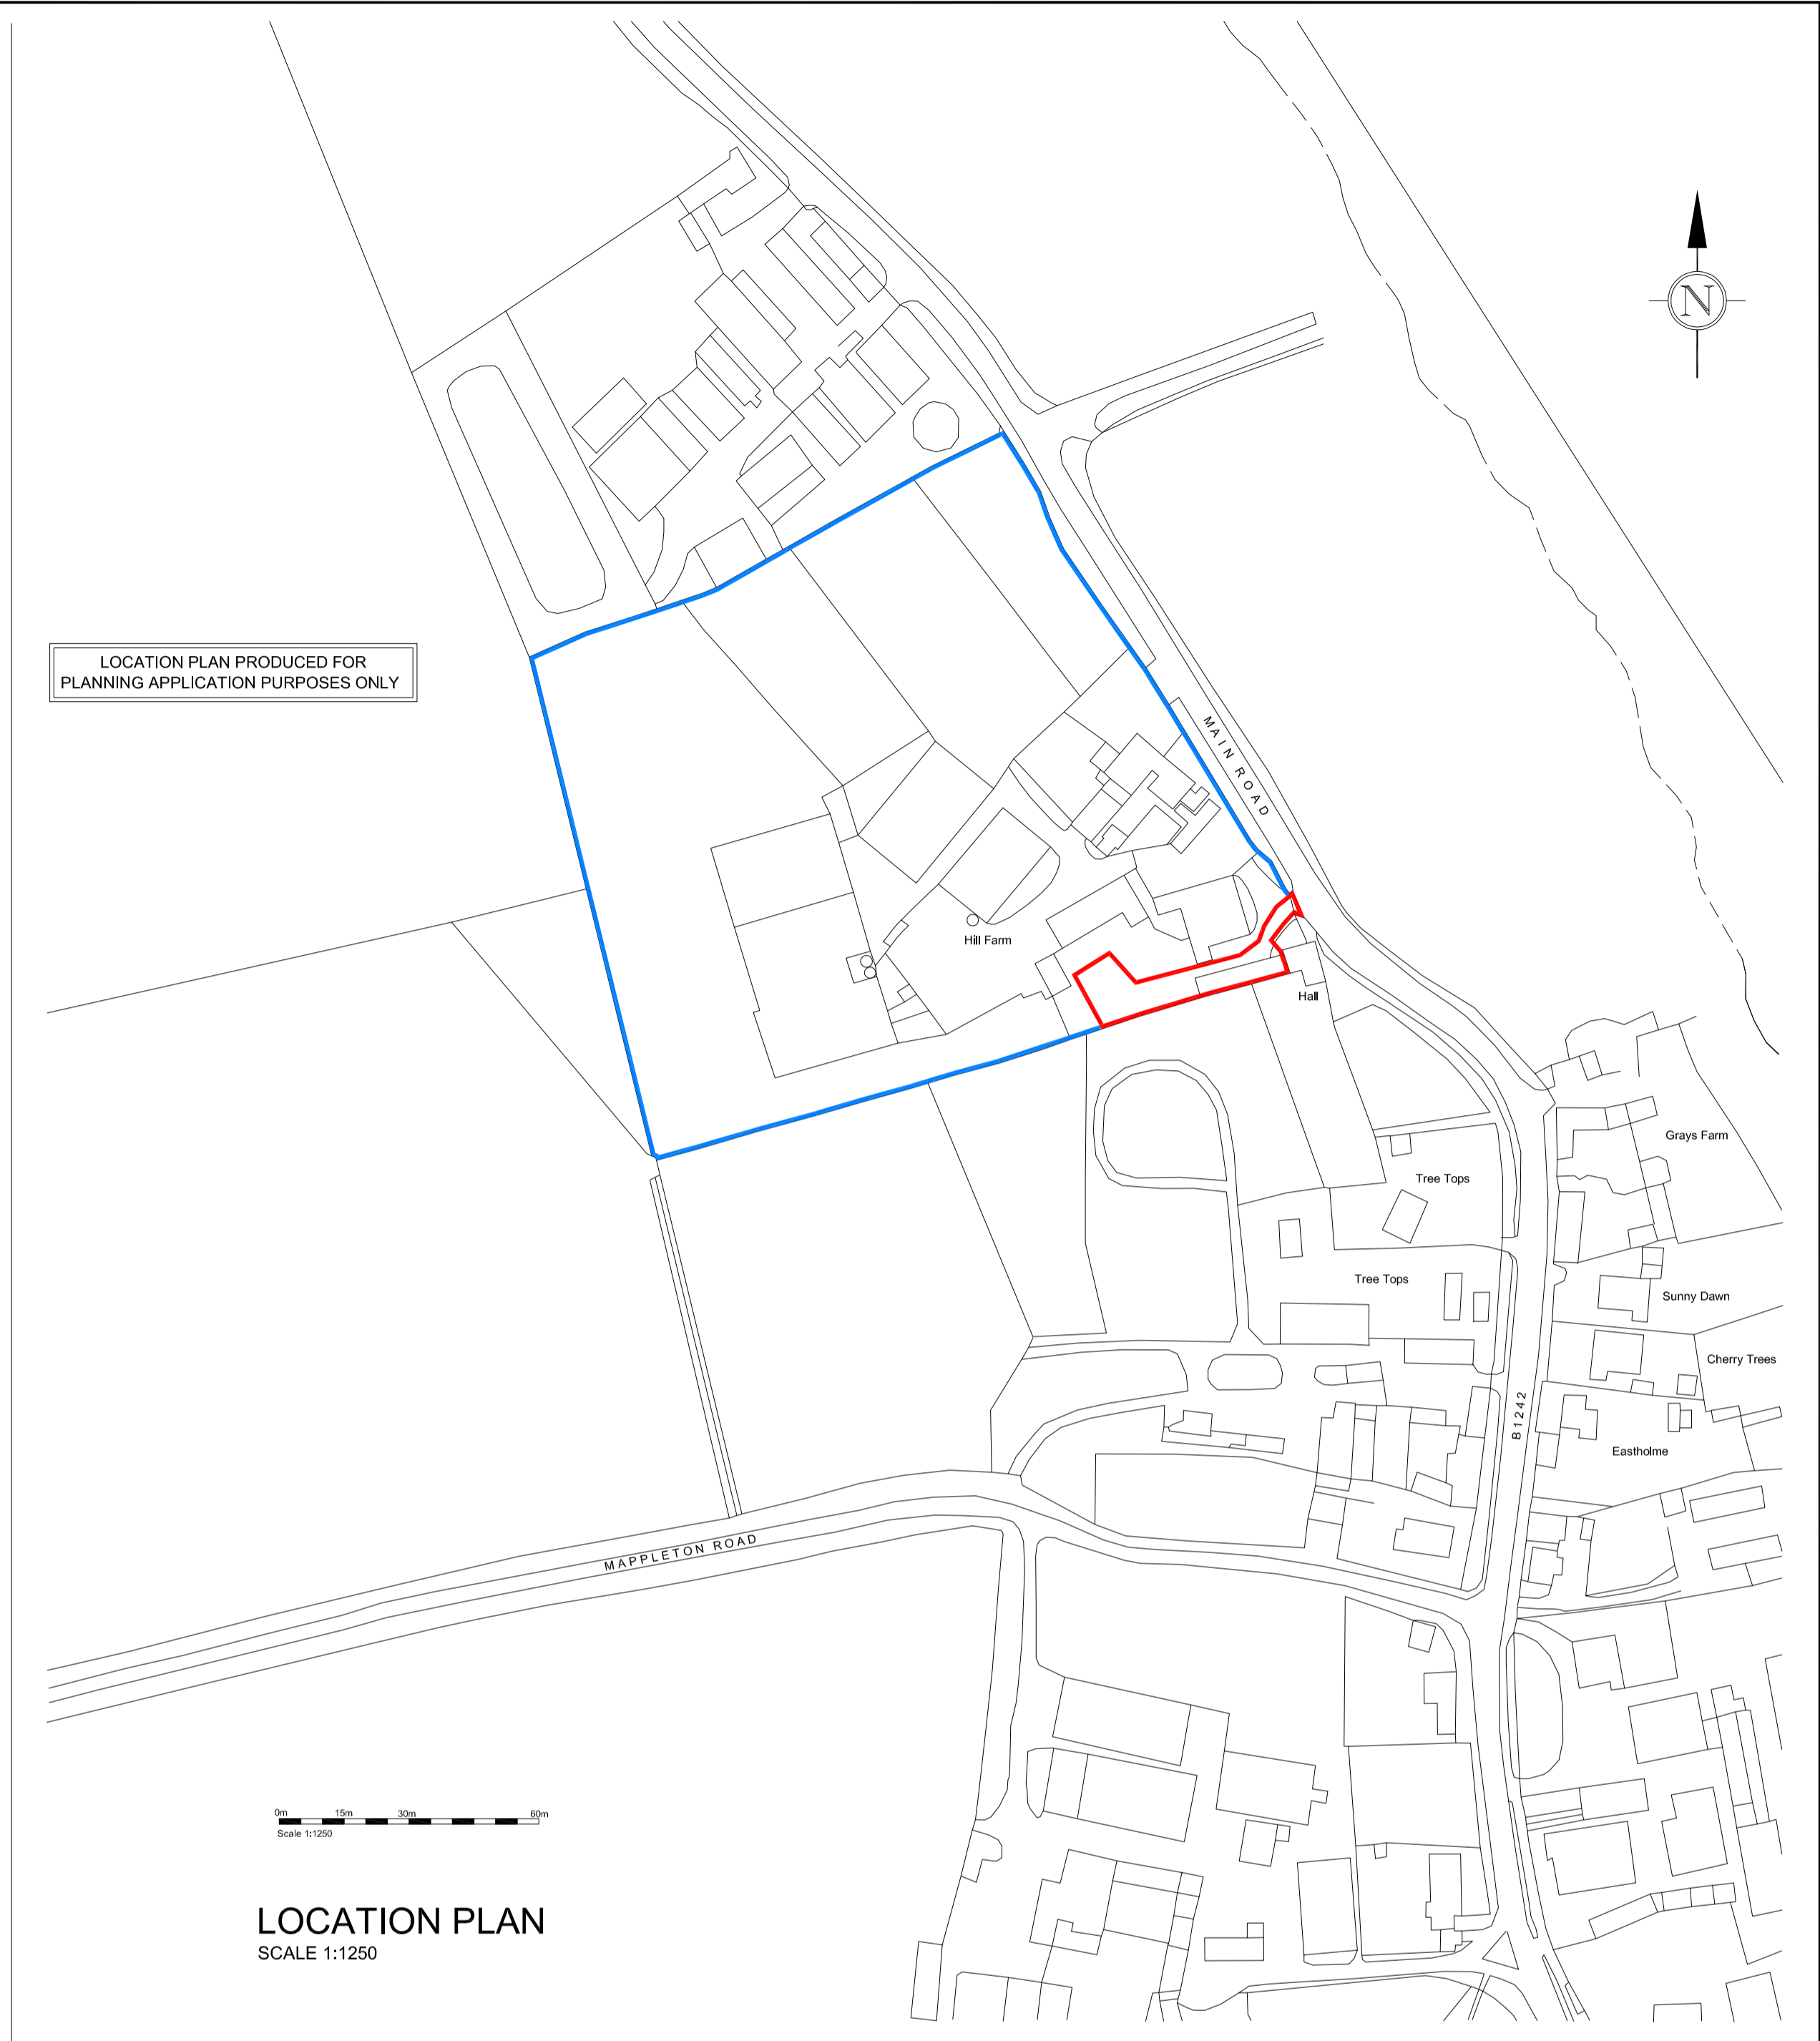

ALL DIMENSIONS & LEVELS TO BE CHECKED ON SITE AND ANY DISCREPANCIES NOTIFIED TO FRANK HILL & SON IMMEDIATELY
SCALED DIMENSIONS SHOULD NOT BE USED CONTACT FRANK HILL & SON FOR ADDITIONAL DIMENSIONS

FRANK HILL & SON
ARCHITECTURAL SERVICES
18 Market Place, Patrington, Hull, HU12 0RB
Telephone: (01964) 630531 • Fax (01964) 631203
Email: design@frankhillandson.co.uk
frankhillandson.co.uk

COMMERCIAL AND RESIDENTIAL BUILDING DESIGN
TOWN PLANNING & BUILDING REGULATION APPLICATIONS

CLIENTS NAME Mr & Mrs BASHAM

PROJECT ADDRESS
HILL FARM
MAIN ROAD
MAPPLETON
EAST YORKSHIRE
HU18 1XS

PROJECT DETAILS
CONVERSION OF A REDUNDANT AGRICULTURAL BUILDING TO A DWELLING

PLANS AND ELEVATIONS AS EXISTING & SITE LOCATION PLAN

AMENDMENTS
1A (28.3.23) Amendment for client

DRAWING No.
BASHAM 01 2023 1A

SCALE
1:50 & 1:1250 @ A1