



Information:
 This drawing is the copyright © of HRL DESIGN and shall not be copied or reproduced without permission.
 Unless stated otherwise, all dimensions are in millimeters.
 Where applicable, all dimensions shall be checked by the contractor onsite, prior to commencement of any works.
 This drawing shall be read in conjunction with all other drawings and the services specification document(s).
 All materials and workmanship shall conform to the relevant British & European Standards, Local Authority and Statutory Legislation, Codes of Practice, Specifications and Schedules.

- Notes:
1. Site Plan and Location Map correct at the time of purchase on the 06/03/2023 via Planning Portal ReQuestaPlan Service.
 2. Existing buildings on the site plan and location plan have been subject to previous planning development and therefore appear different between the OS Map and Existing and Proposed Drawings.




PROPOSED REAR ELEVATION

Scale 1:100 @ A3

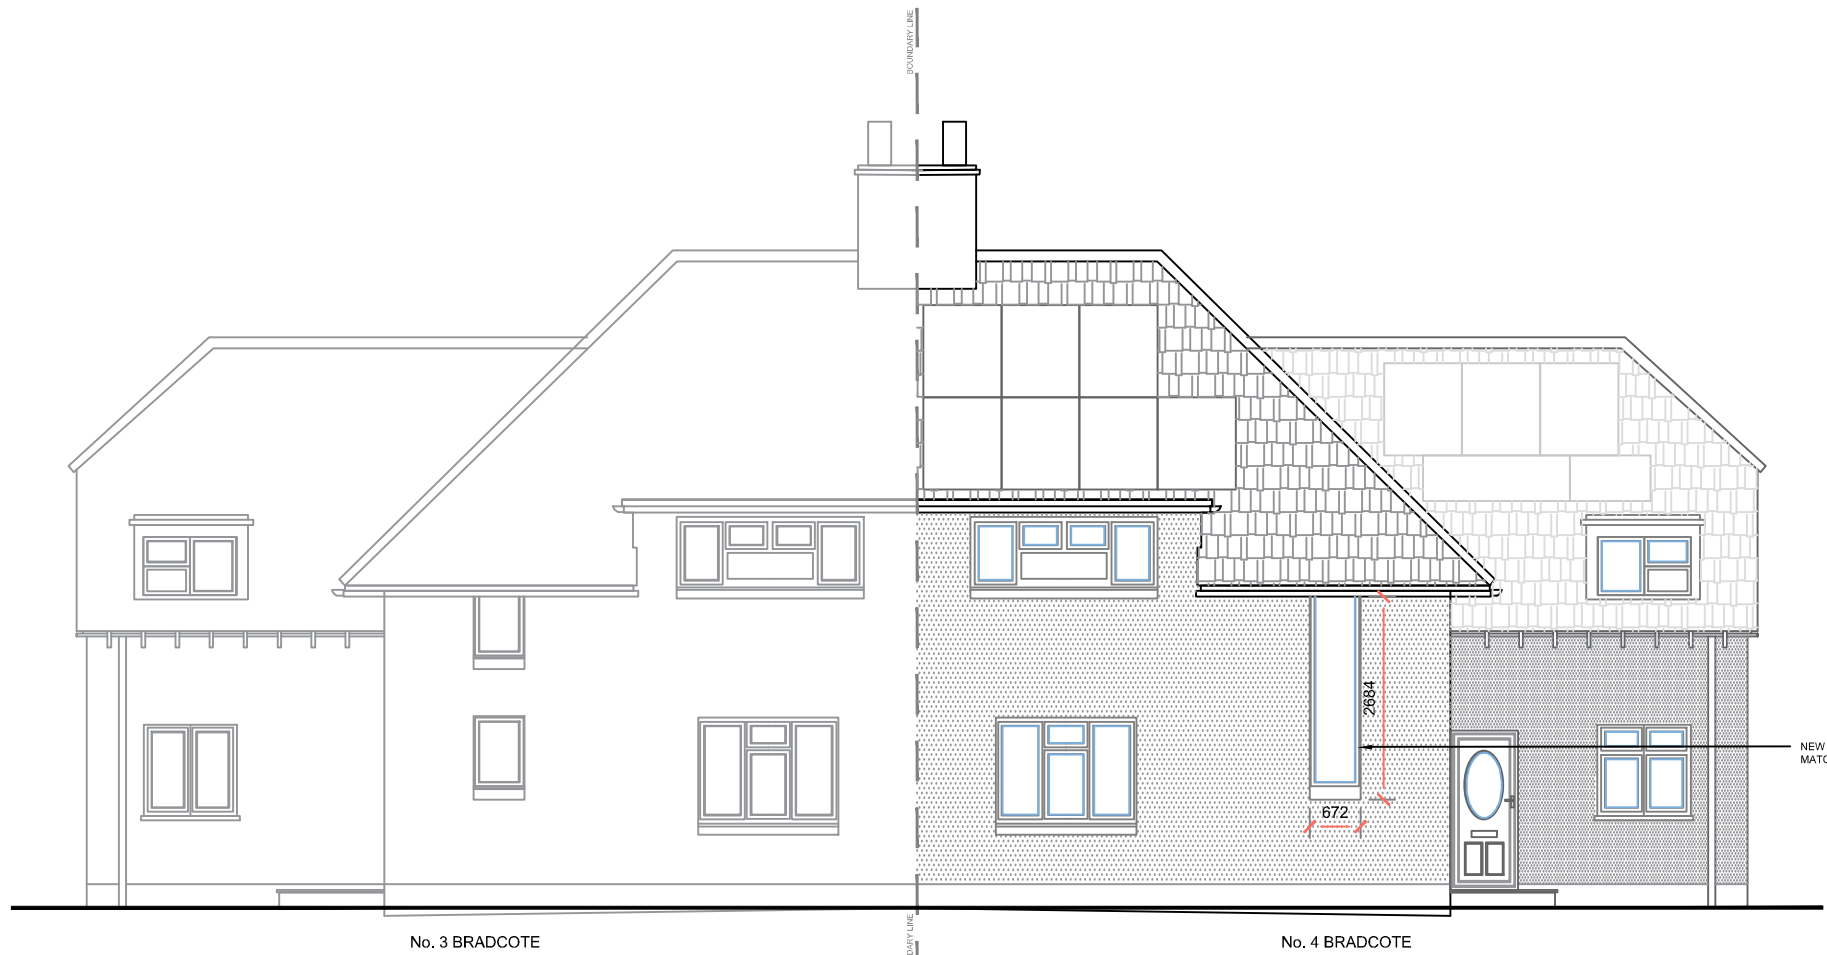 

PROPOSED FRONT ELEVATION

Scale 1:100 @ A3

 

P0	First Issue - Submission to Planning	HL	LC	20.04.23
Rev.	Description	Drn.	Rev'd	Date
Client: LESLEY PILGRIM & ROBIN WALTERS				
Status: PLANNING SUBMISSION				
Project: 4 BRADCOTES MOOR GREEN STEVENAGE SG2 7AT				
Title: ARCHITECTURAL SERVICES: PROPOSED FRONT AND REAR ELEVATION				
Date:	APR 23	Scale:	1:100 @A3	Rev: P0
Drg.no: BDF-HRL-01-GF-DR-A-301				



ARCHITECTURE | COLLABORATION | WELLBEING
 01920 449 721 | hrl.design.co.uk