



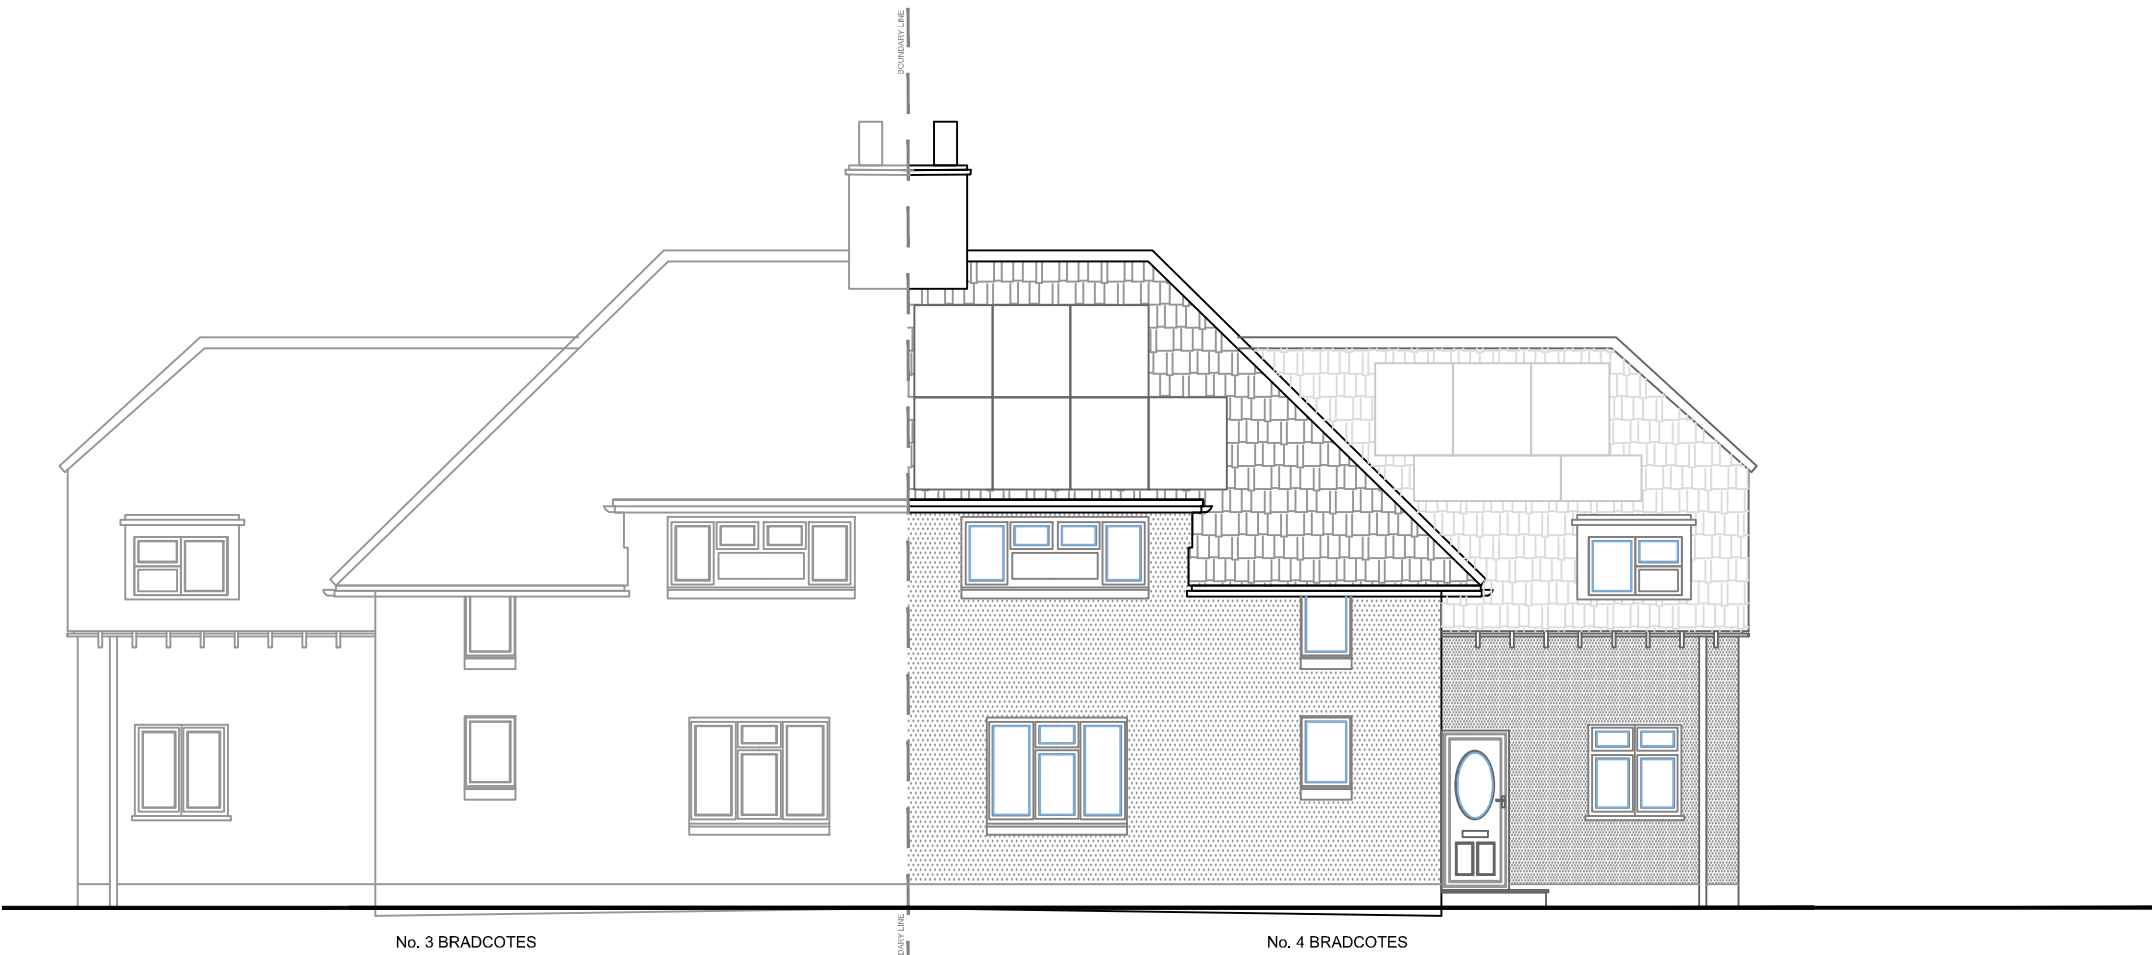


EXISTING REAR ELEVATION

Scale 1:100 @ A3

 

EXISTING FRONT ELEVATION

Scale 1:100 @ A3

 

Information:
 This drawing is the copyright © of HRL DESIGN and shall not be copied or reproduced without permission.
 Unless stated otherwise, all dimensions are in millimeters.
 Where applicable, all dimensions shall be checked by the contractor onsite, prior to commencement of any works.
 This drawing shall be read in conjunction with all other drawings and the services specification document(s).
 All materials and workmanship shall conform to the relevant British & European Standards, Local Authority and Statutory Legislation, Codes of Practice, Specifications and Schedules.

- Notes:**
1. Site Plan and Location Map correct at the time of purchase on the 06/03/2023 via Planning Portal ReQuest a Plan Service.
 2. Existing buildings on the site plan and location plan have been subject to previous planning development and therefore appear different between the OS Map and Existing and Proposed Drawings.

Rev.	Description	Drn.	Rev'd	Date
P0	First Issue - Submission to Planning	HL	LC	20.04.23

Client: **LESLEY PILGRIM & ROBIN WALTERS**

Status: **PLANNING SUBMISSION**

Project: **4 BRADCOTES
 MOOR GREEN STEVENAGE
 SG2 7AT**

Title: **ARCHITECTURAL SERVICES:
 EXISTING FRONT AND REAR
 ELEVATION**

Date: **APR 23** | Scale: **1:100 @A3** | Rev: **P0**

Drg.no: **BDF-HRL-01-GF-DR-A-102**



ARCHITECTURE | COLLABORATION | WELLBEING

01920 449 721 | hrldesign.co.uk