




REPRODUCING THESE DRAWINGS BY PRINTING OR SCALE BAR. DO NOT SCALE OFF THESE DRAWINGS FOR CONSTRUCTION PURPOSES. IF ANY DISCREPANCIES ARE FOUND, PLEASE CONTACT TIM COLE DOWNES © TIM COLE DOWNES LIMITED

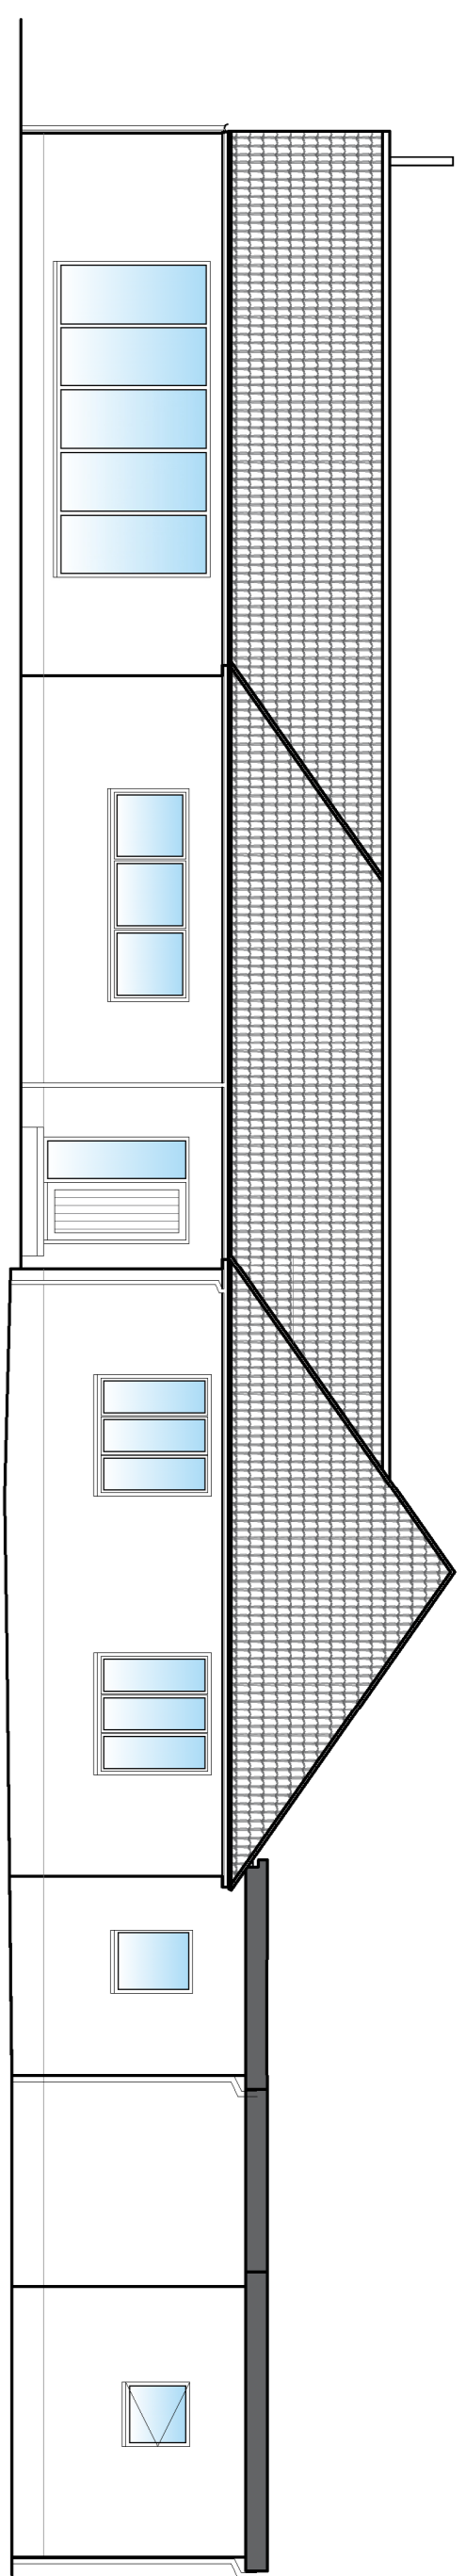


PROPOSED NORTH ELEVATION
SCALE 1:100

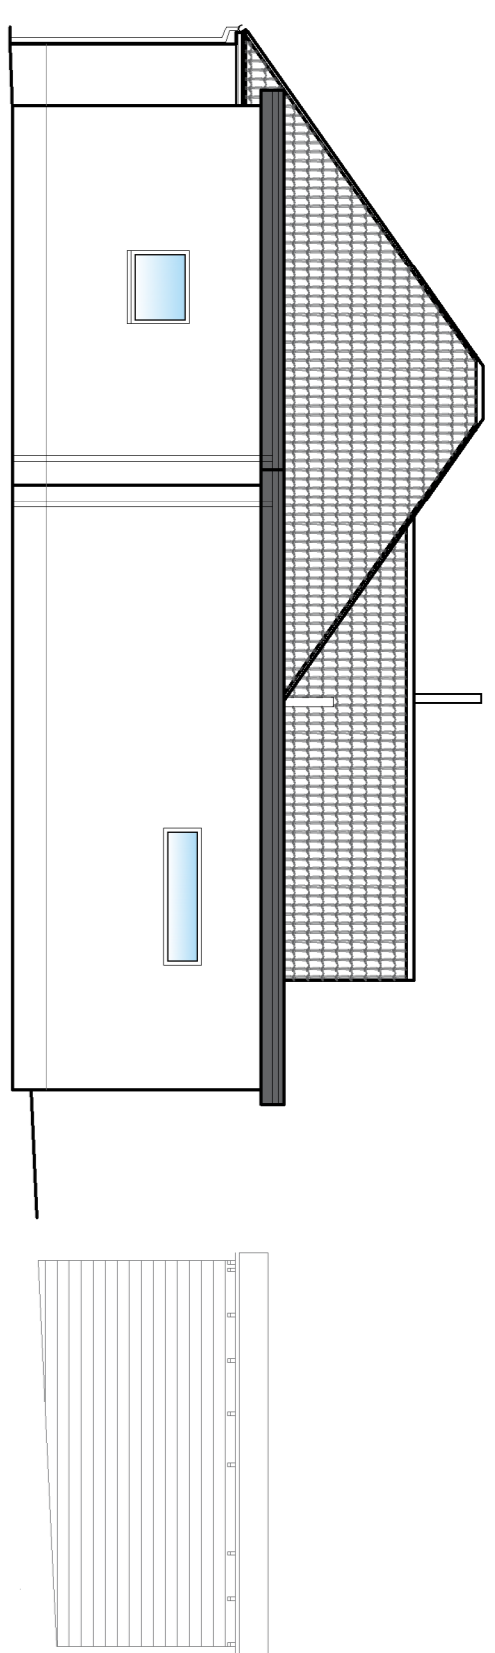


PROPOSED WEST ELEVATION
SCALE 1:100

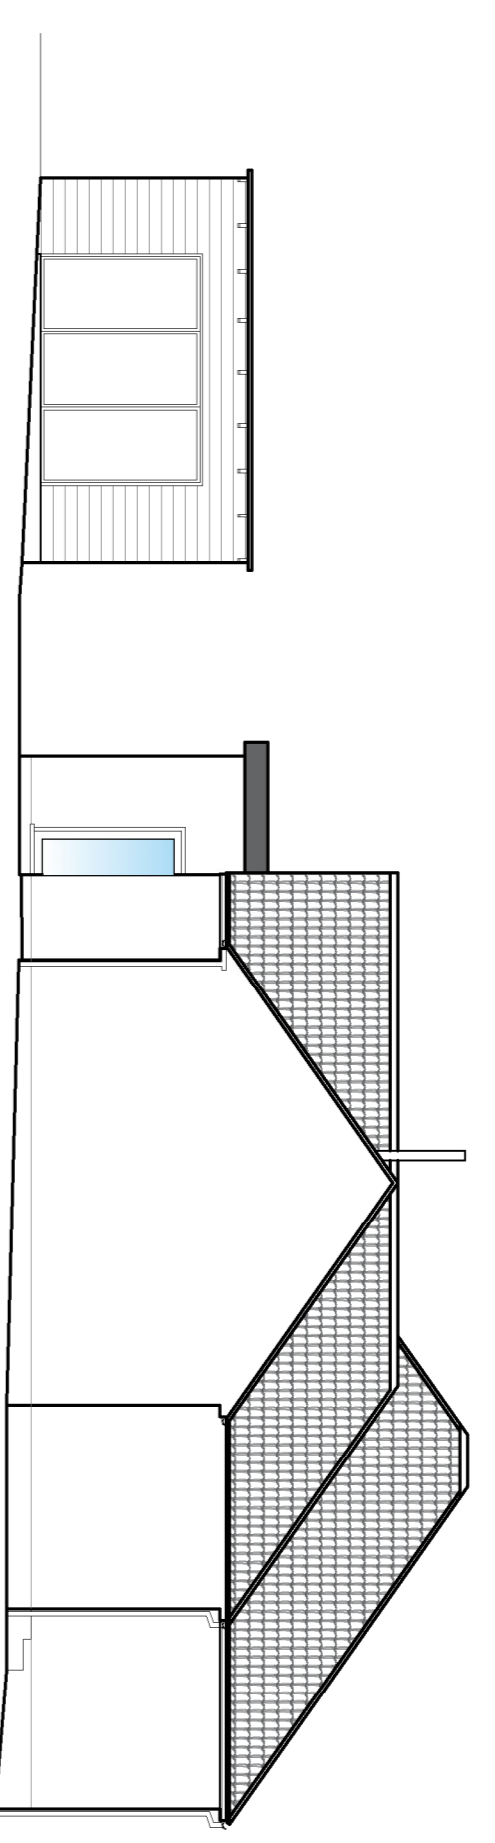

PROPOSED EAST ELEVATION
SCALE 1:100

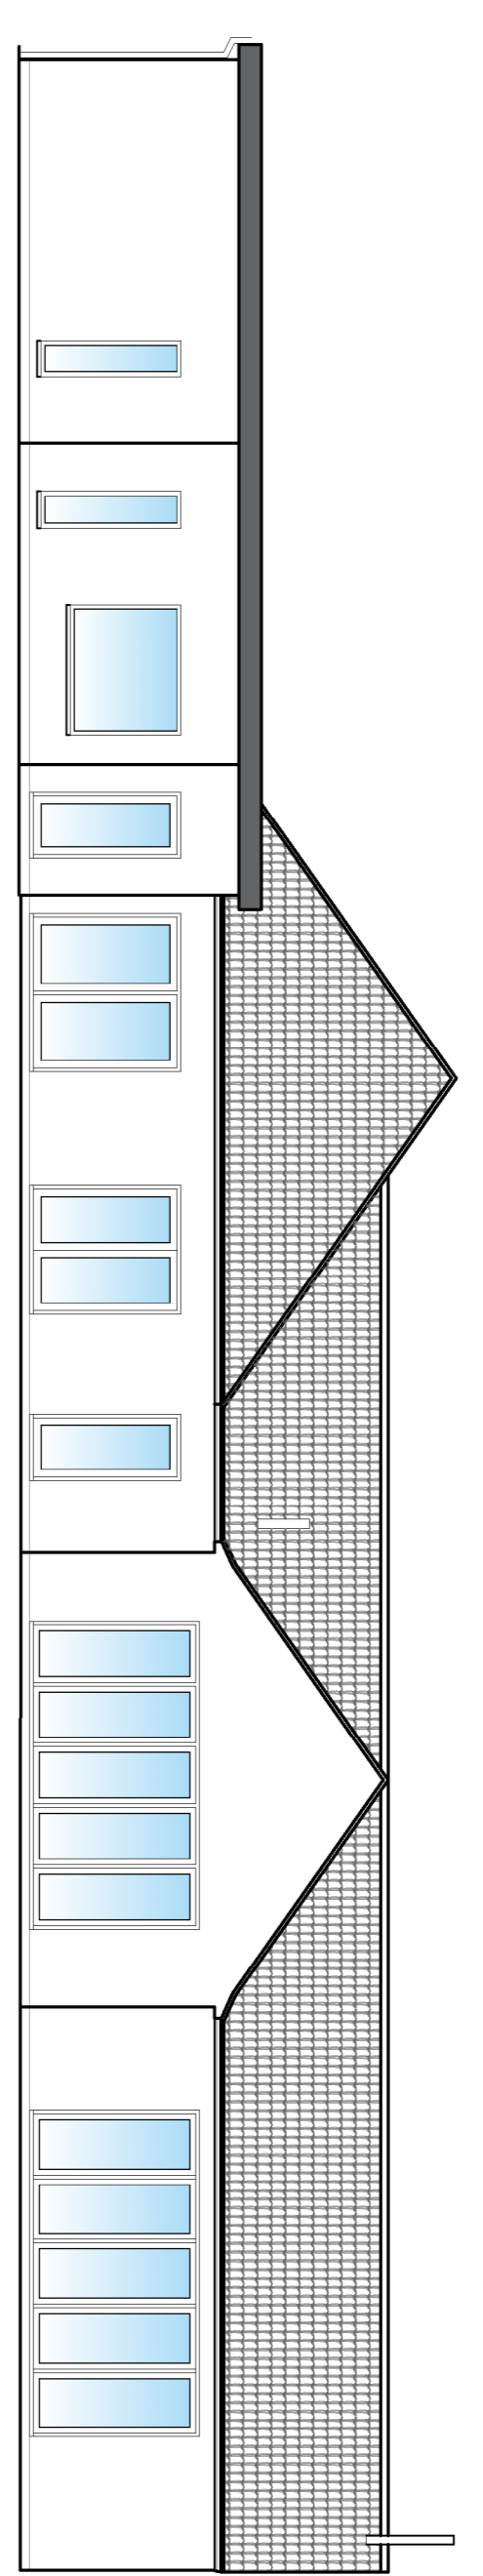


PROPOSED SOUTH ELEVATION
SCALE 1:100

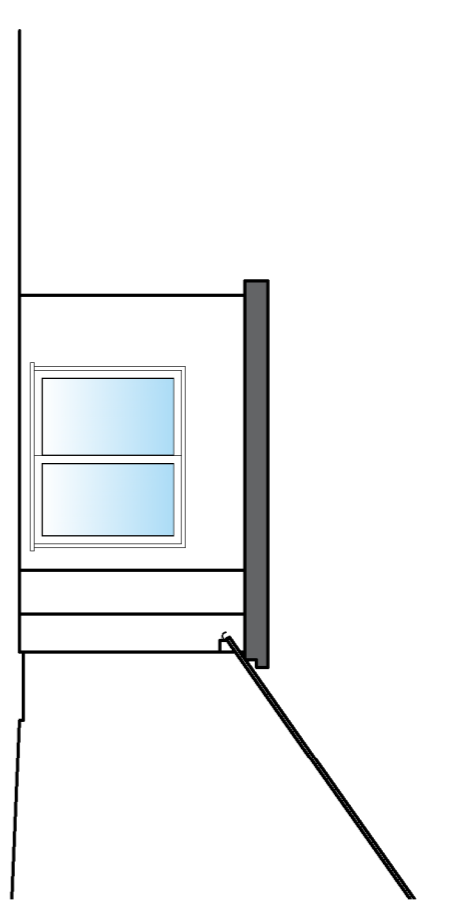


PROPOSED ELEVATION A
SCALE 1:100


Fat roof dark grey / black EPDM rubber roofing
membrane
Walls - white render
Sage green window & door frames

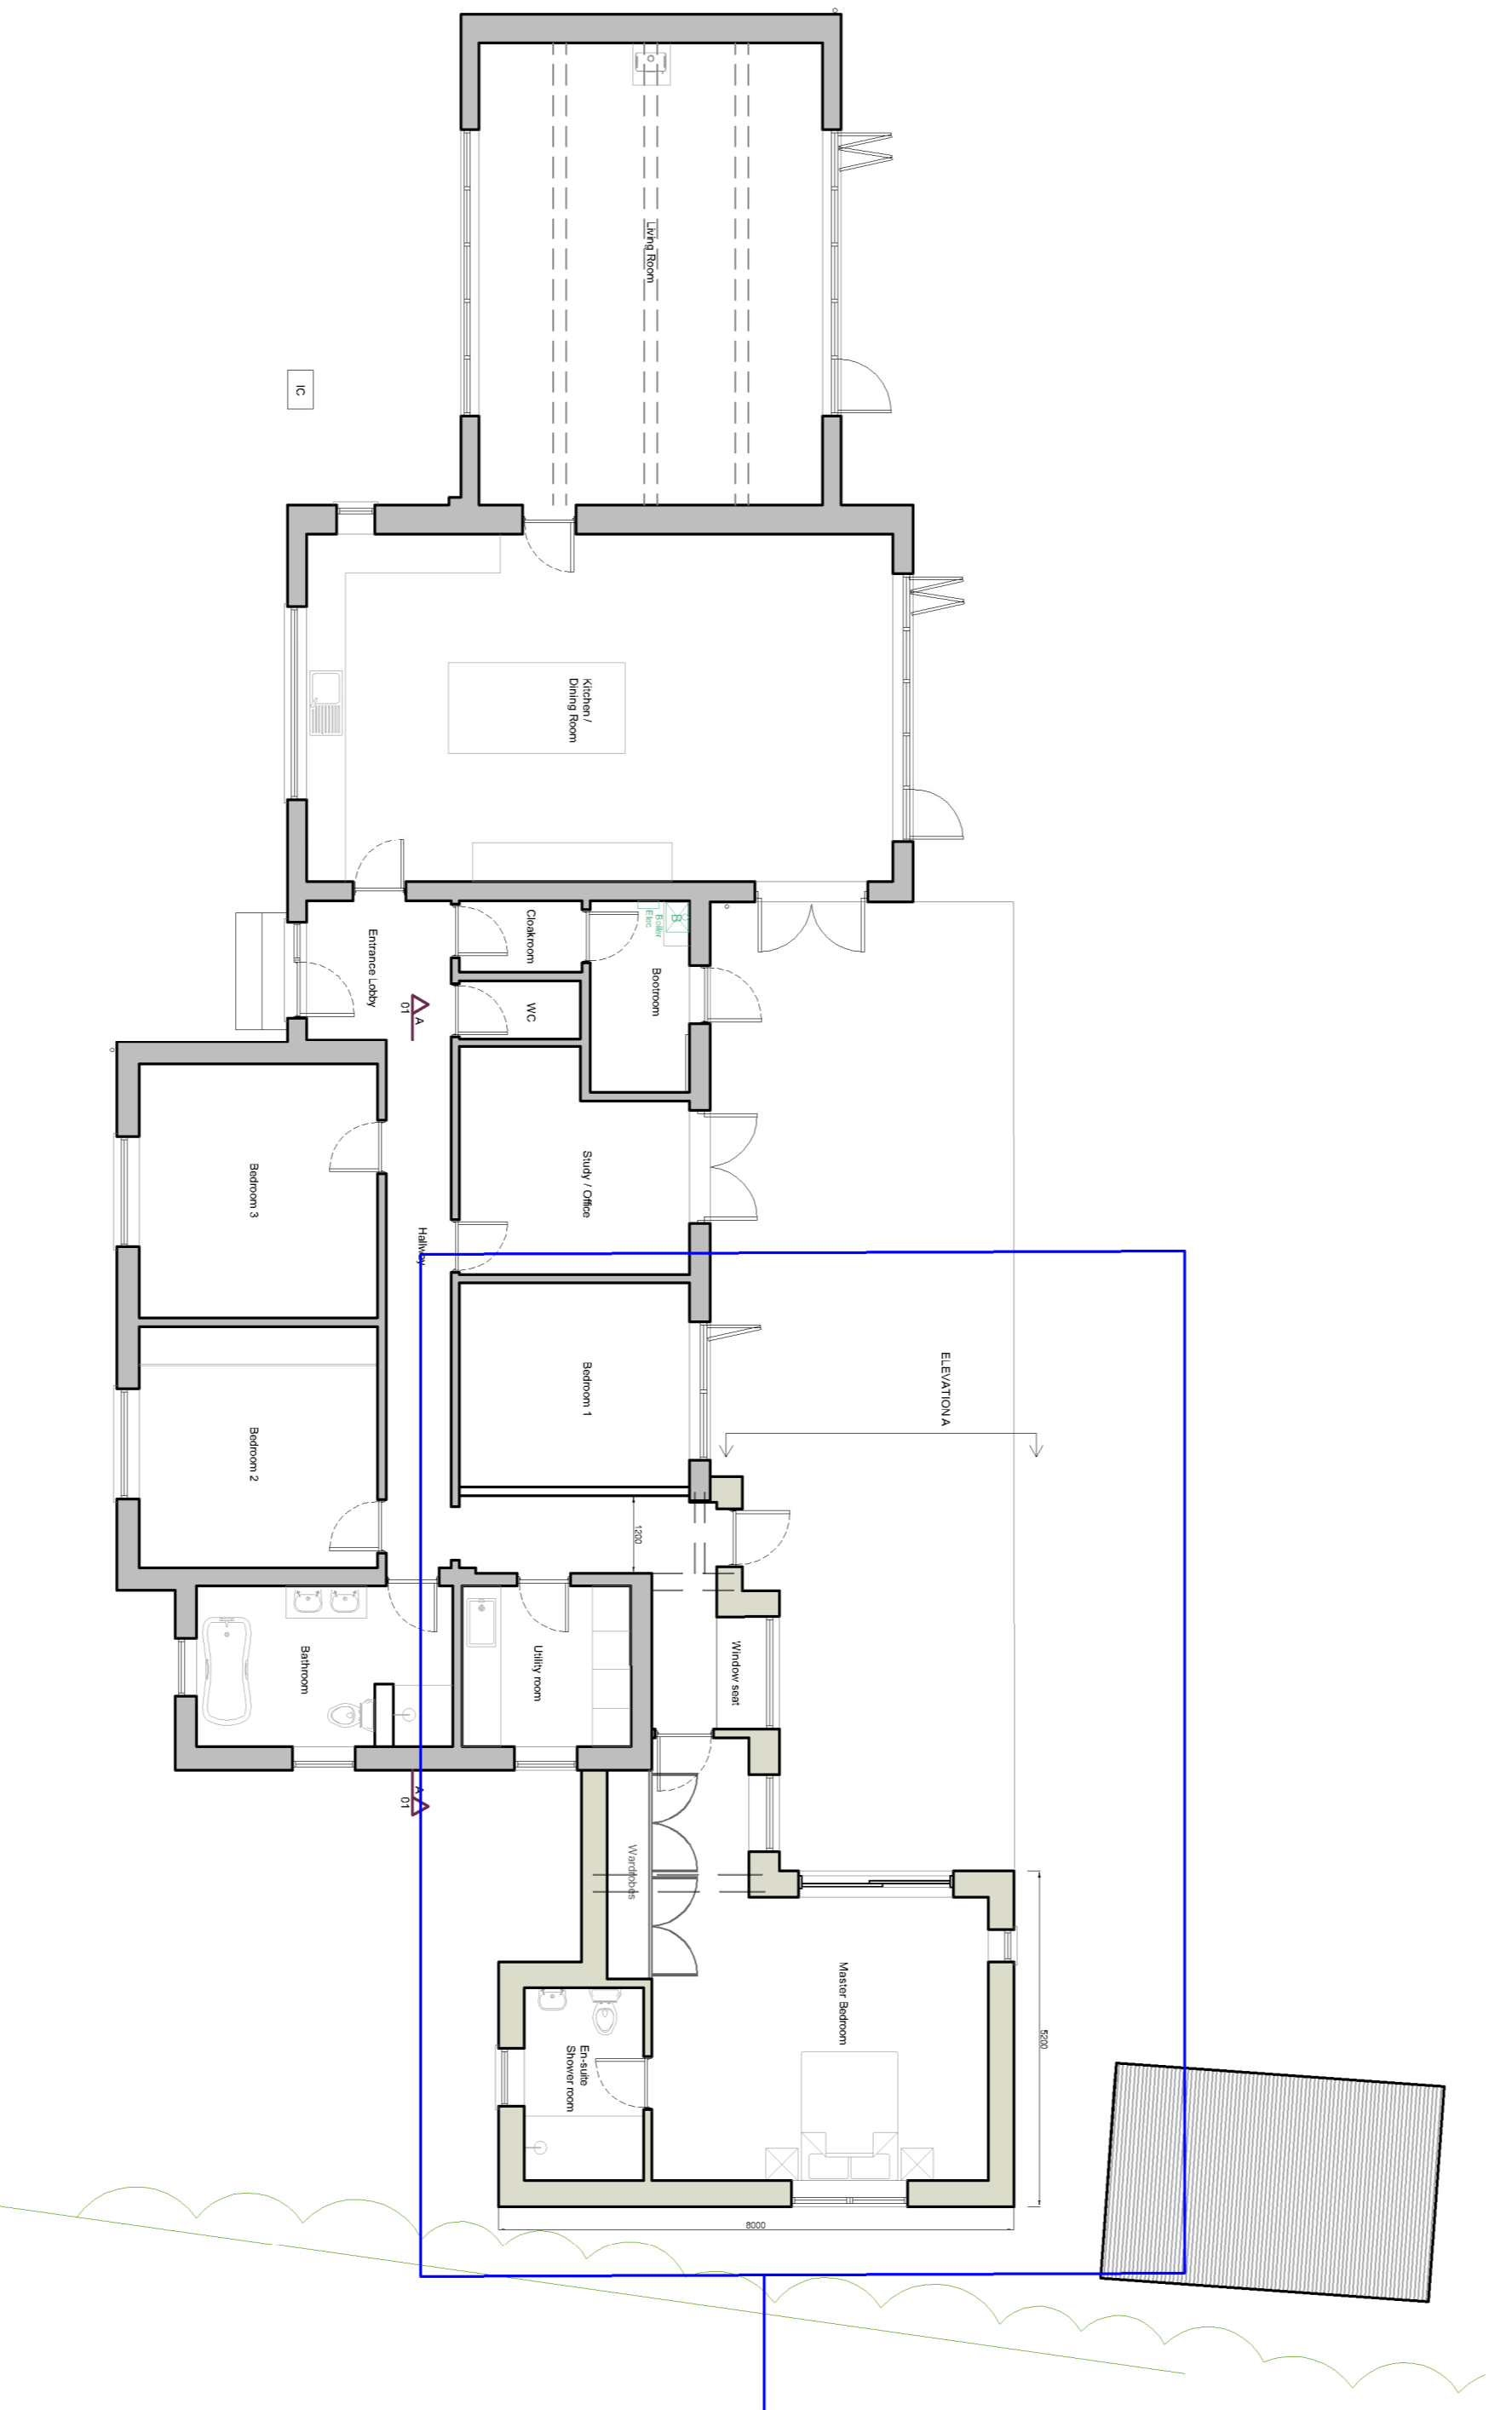



PROPOSED GROUND FLOOR PLAN
SCALE 1:100

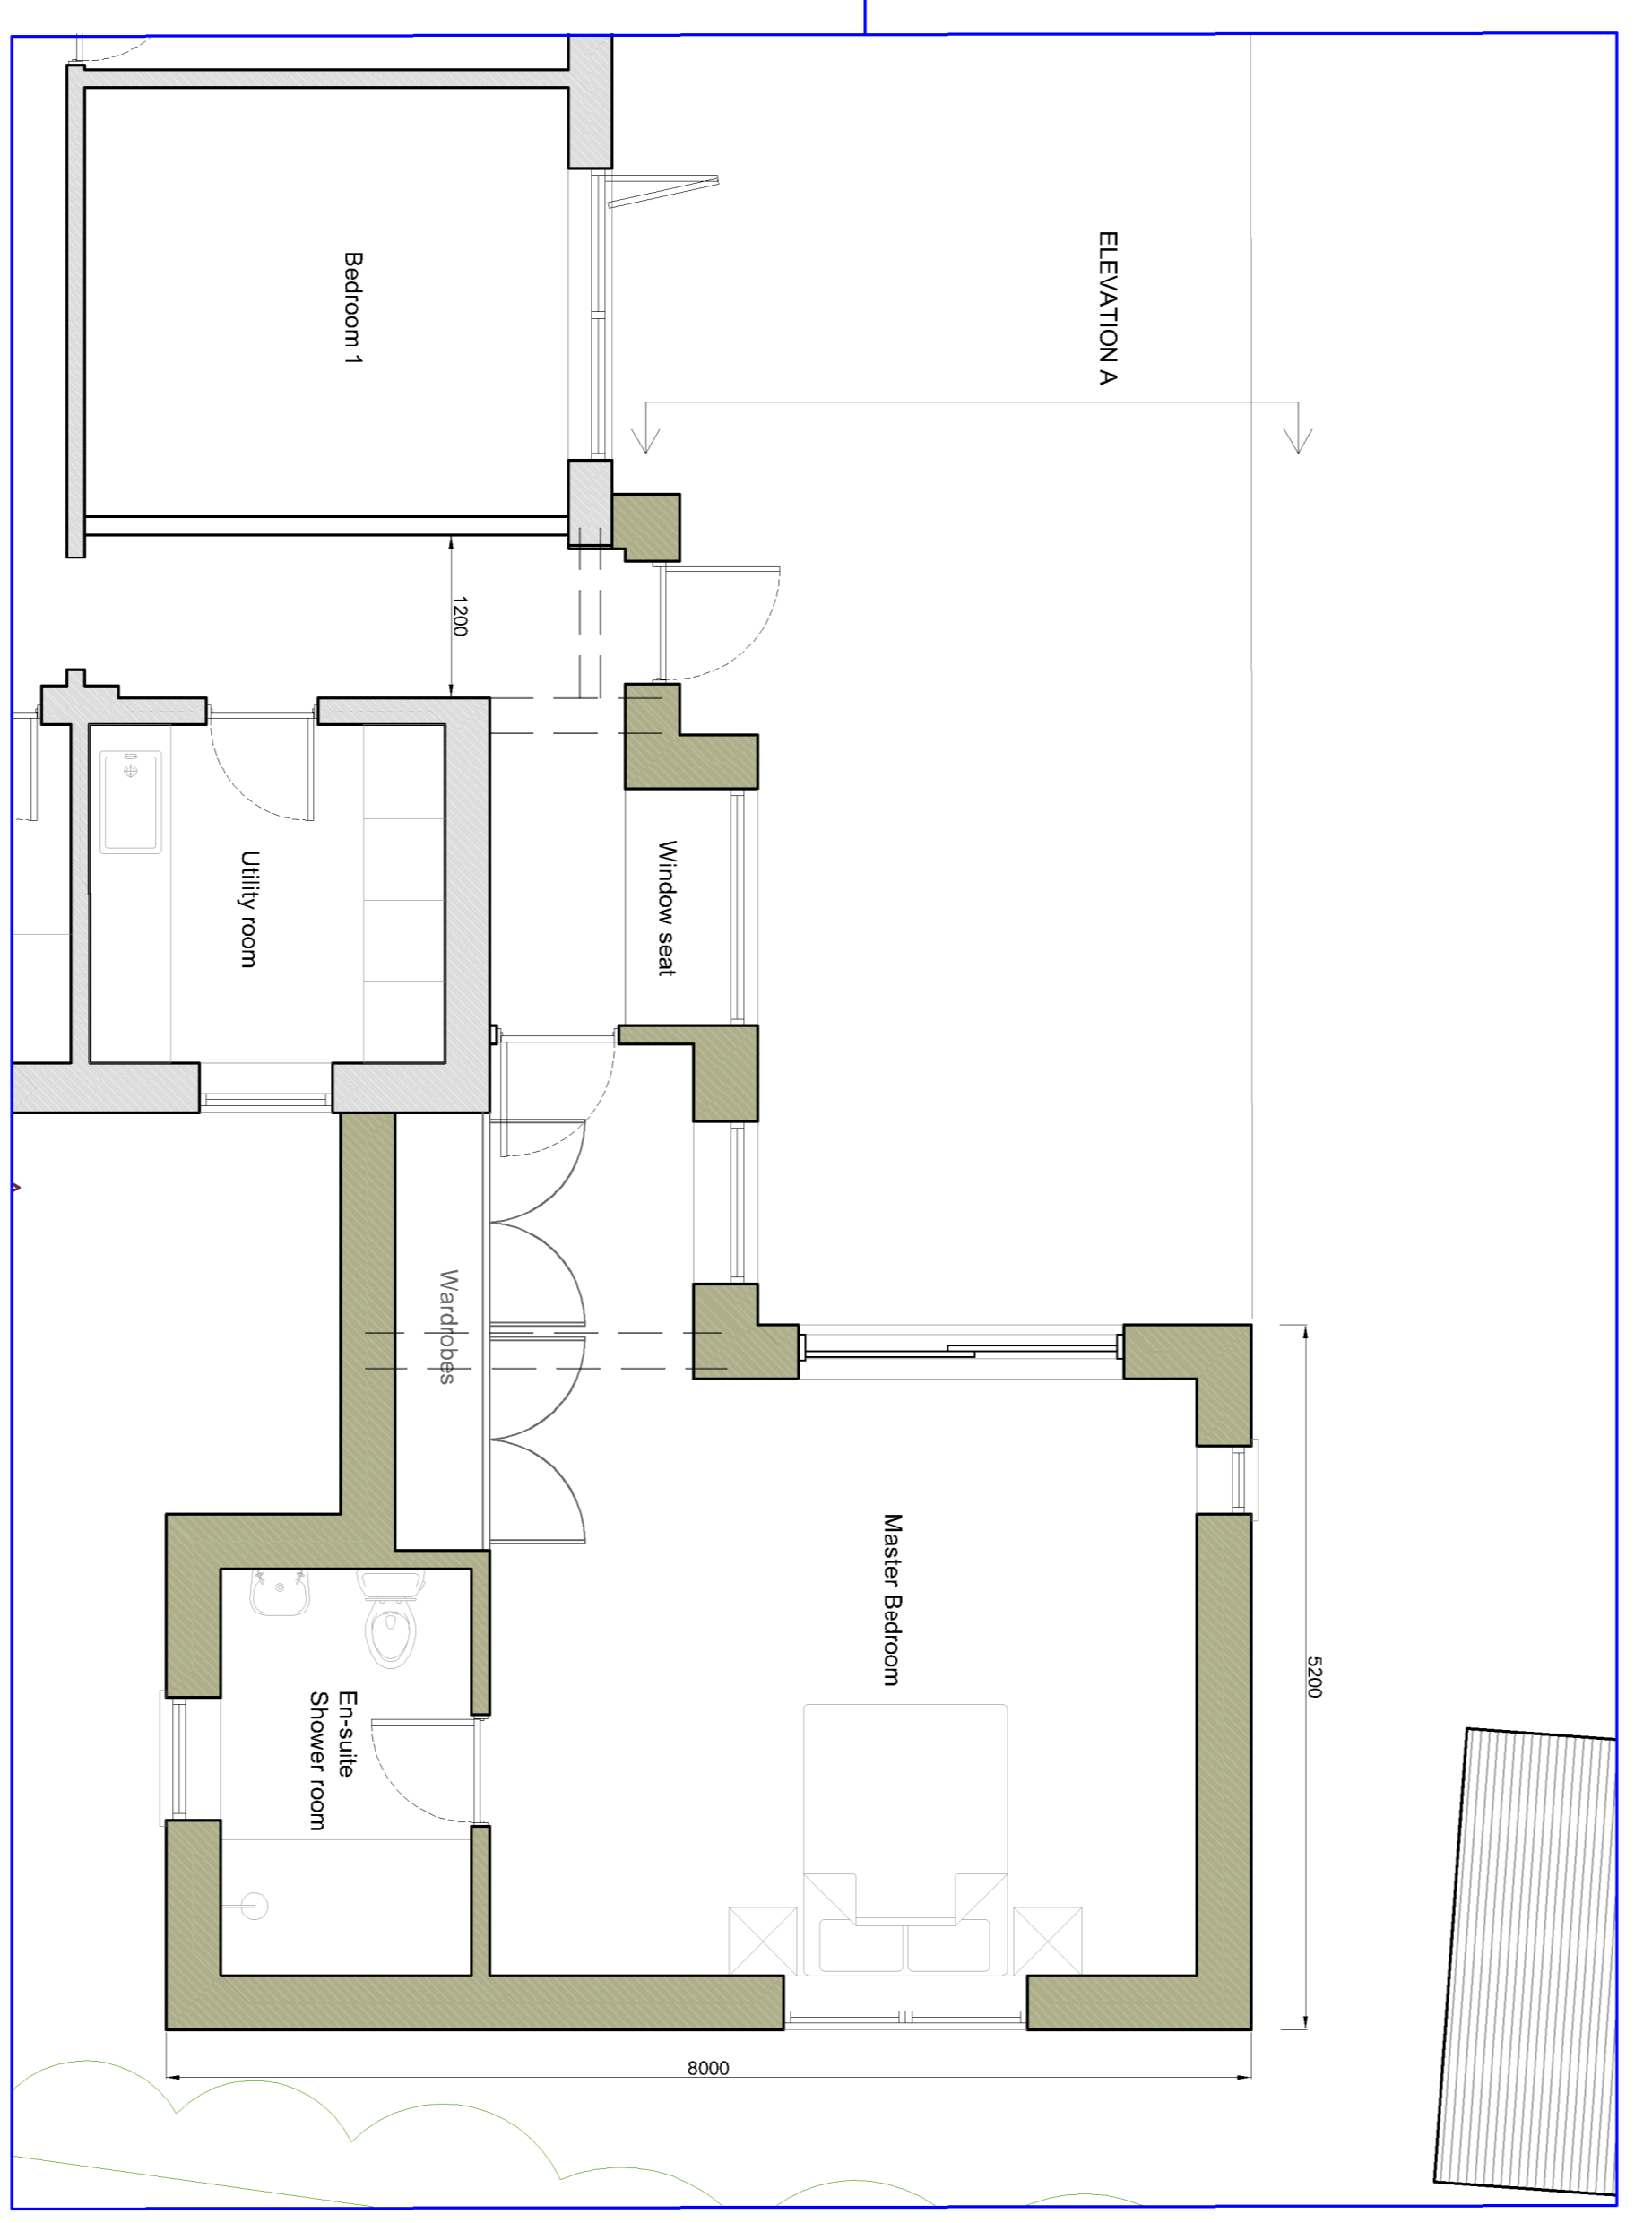

PROPOSED PART GROUND FLOOR PLAN
SCALE 1:30

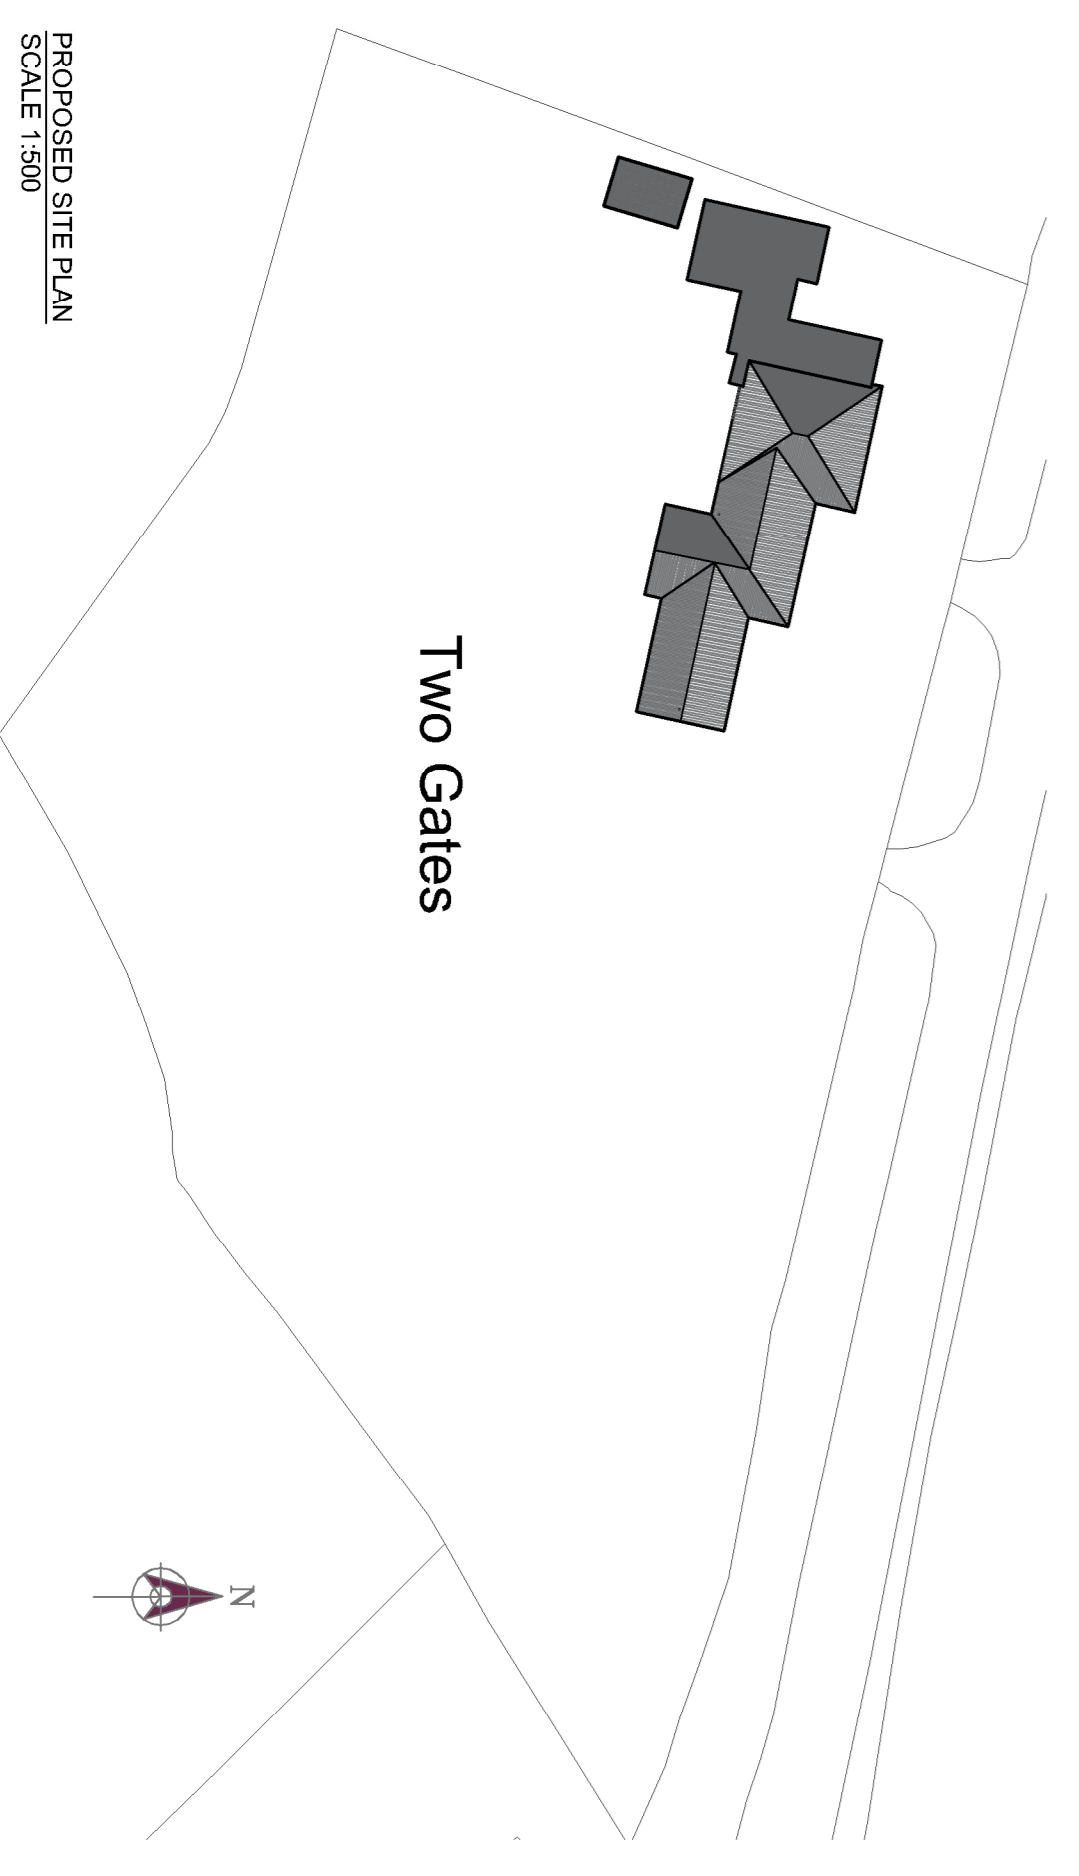

PROPOSED SITE PLAN
SCALE 1:300

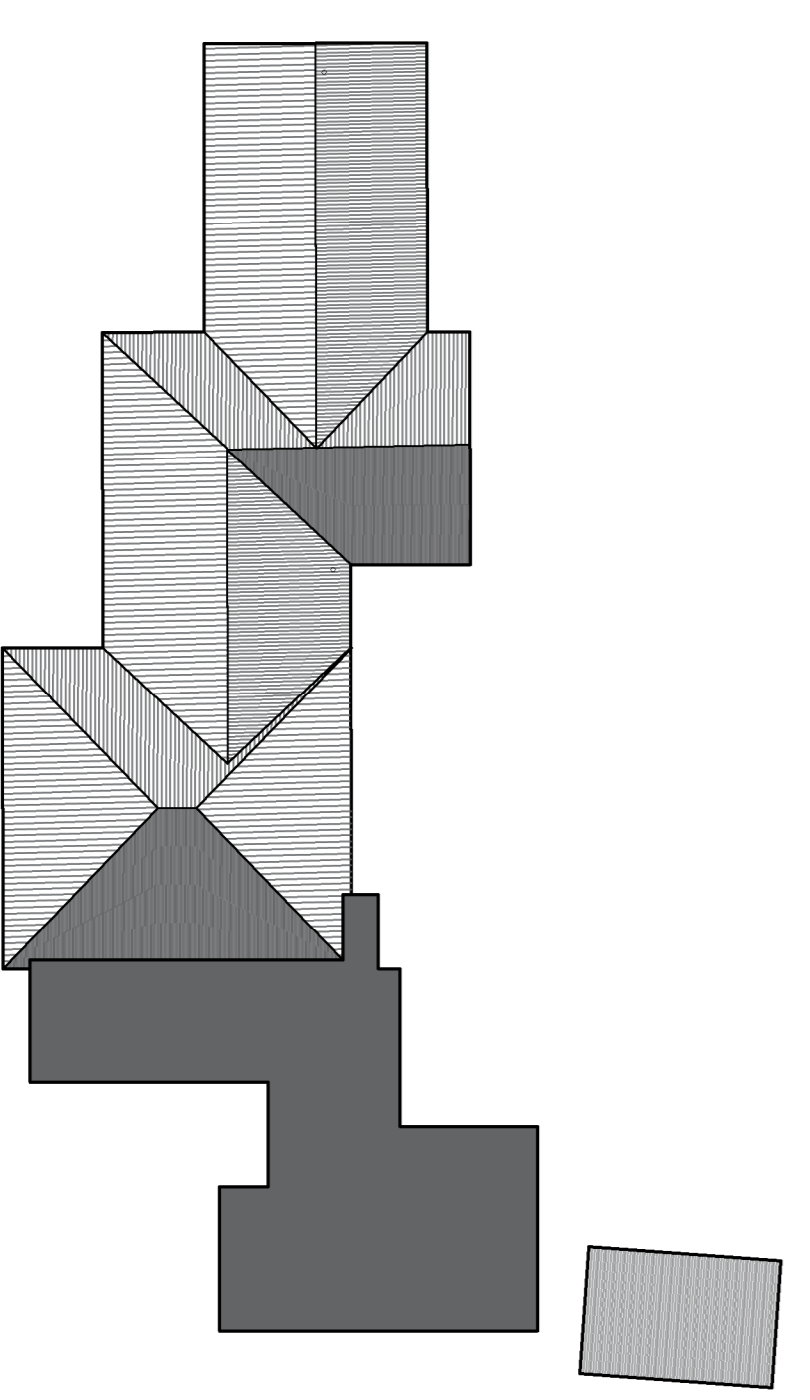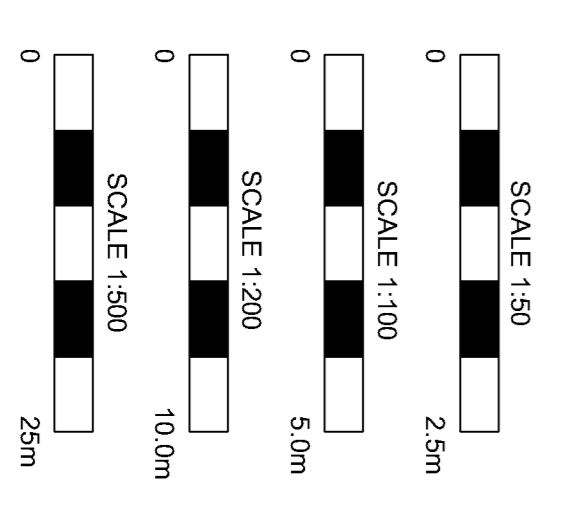

PROPOSED ROOF PLAN
SCALE 1:300

Rev	Date	Details
B	03.04.23	Bedroom window updated
A	30.03.23	Floor plan finalised; all corresponding plans updated
LH		



Tim Cole Downes
ACIOB EngTech MlnsIRE

eccd ARCHITECTURE AND DESIGN

LABC PARTNER

Little Ockford, Saxon Road, Asford, Castle Cary, BA7 7PD
Tel: 01993 350777 ~ 07322 150873
email: timc@timdownes.co.uk

CLIENT: **Kate & Marcus Blunt**

SITE ADDRESS: **Two Gates Whitehole Hill Leigh On Mendip BA3 5QE**

PROJECT: **Single Storey Extension**

TITLE: **Proposed Ground floor plan Elevations, Roof & site plan**

SCALE: **1:50 or as shown @ A1**

APPLICATION NO: **LH** DATE: **15 February 2023**

DRAWING NO: **1615 - 002** REV: **B**