




EXISTING NORTH ELEVATION
SCALE 1:100

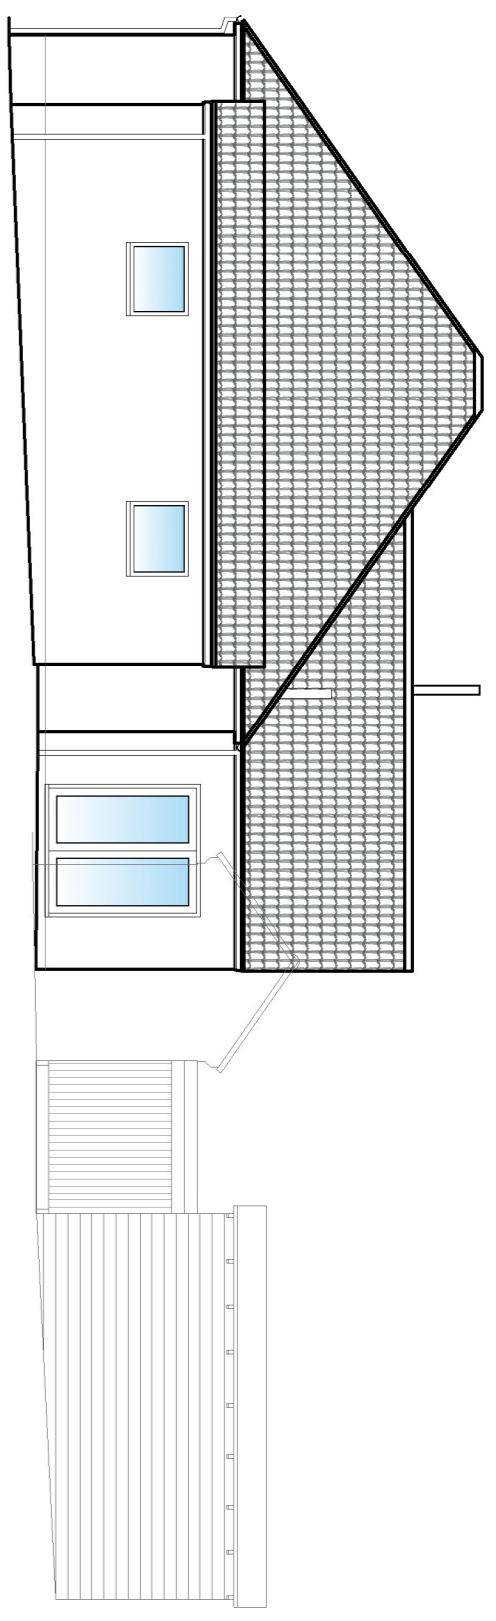


EXISTING WEST ELEVATION
SCALE 1:100

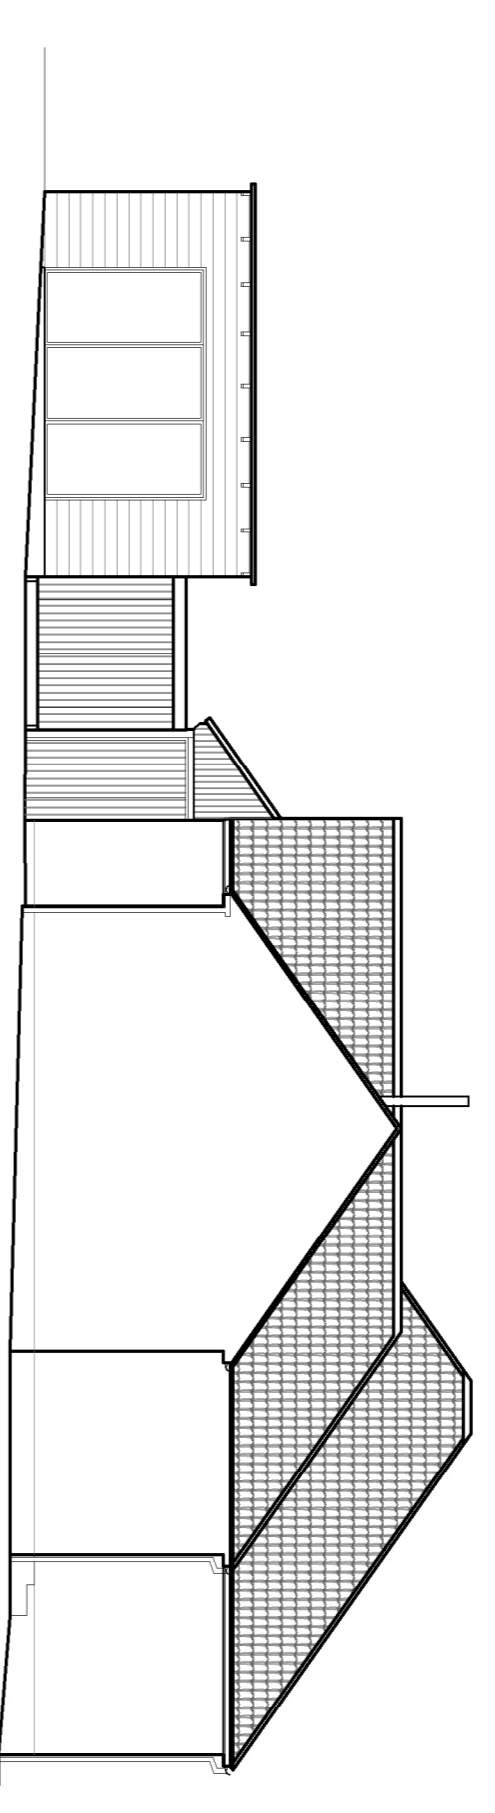


EXISTING EAST ELEVATION
SCALE 1:100

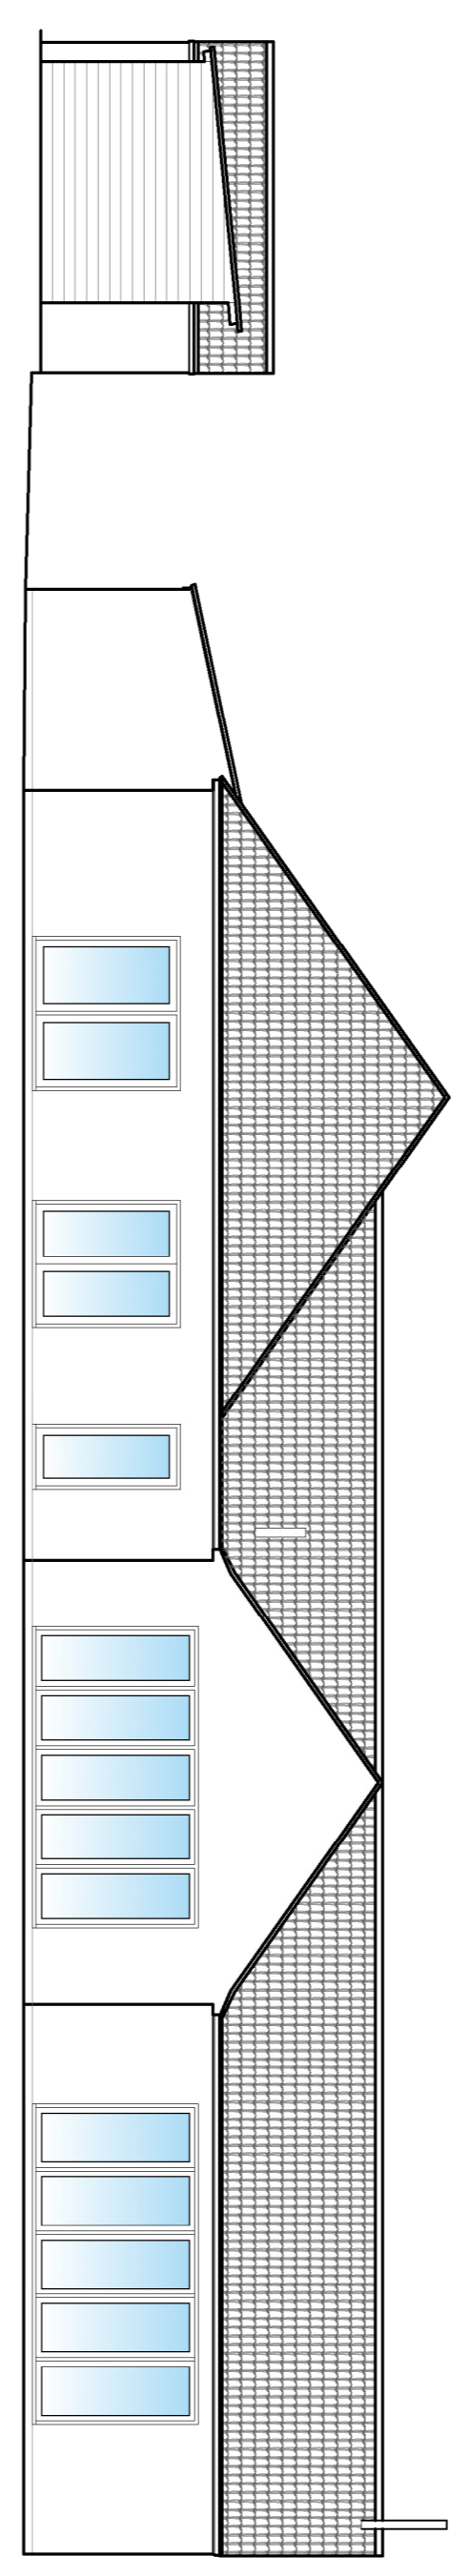


EXISTING SOUTH ELEVATION
SCALE 1:100

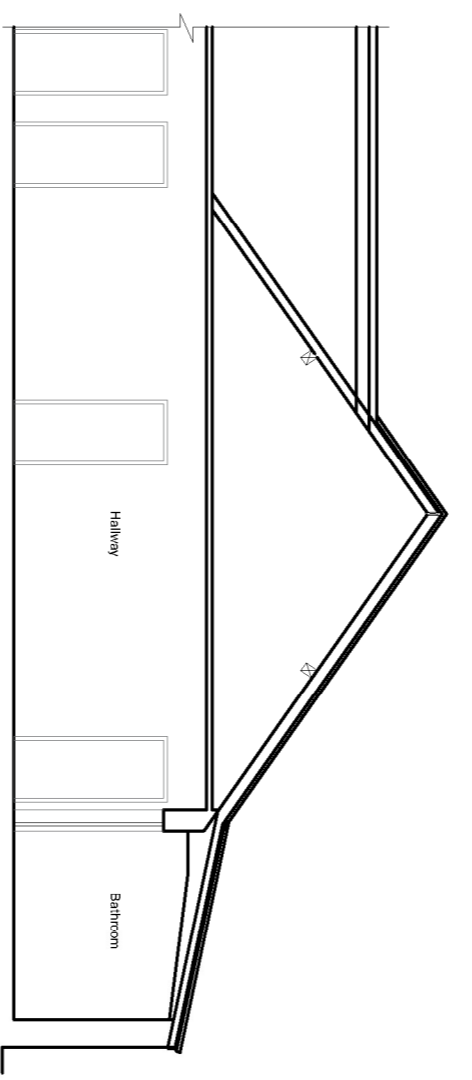


EXISTING SECTION A-A
SCALE 1:100

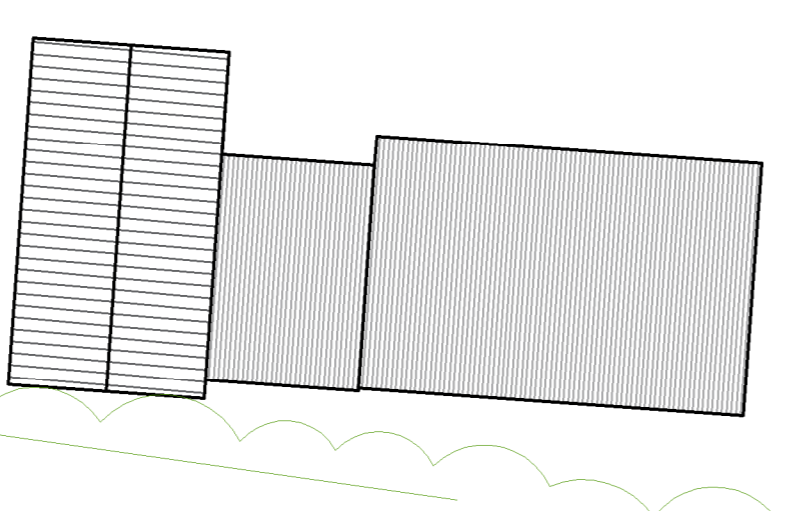





EXISTING SITE PLAN
SCALE 1:500

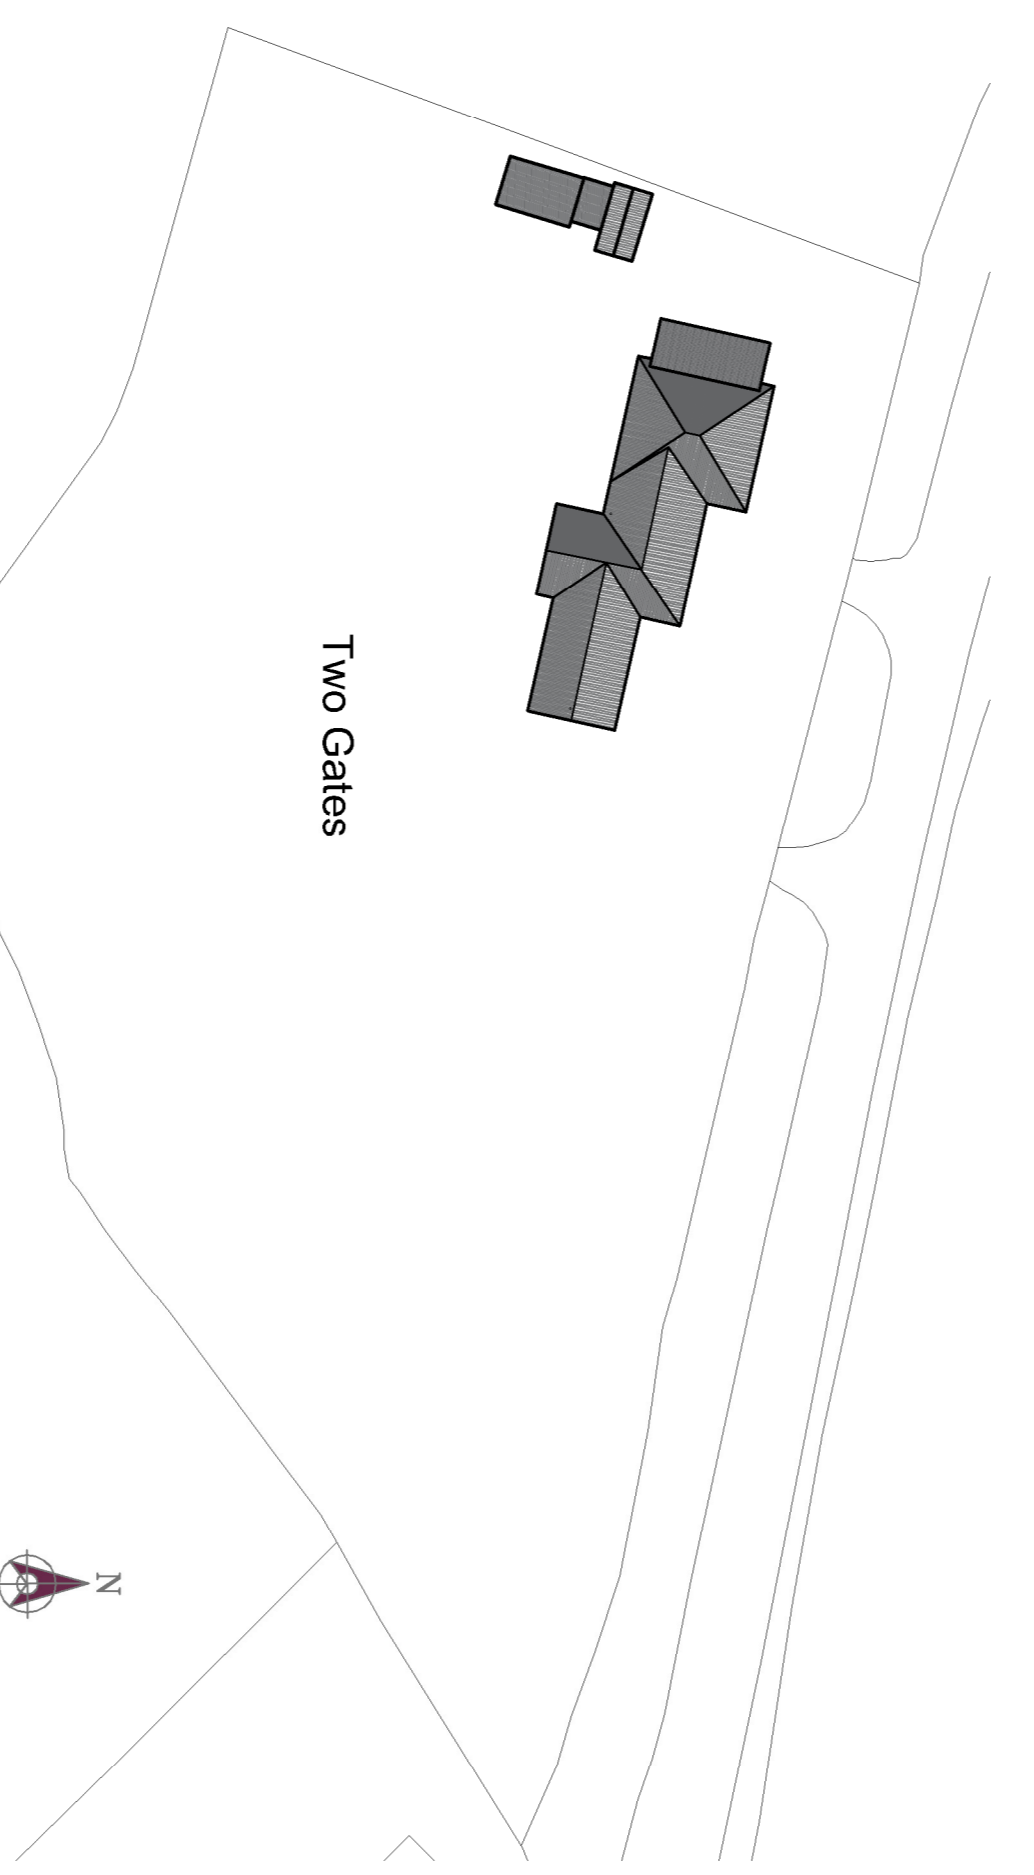

LOCATION PLAN
SCALE 1:1250

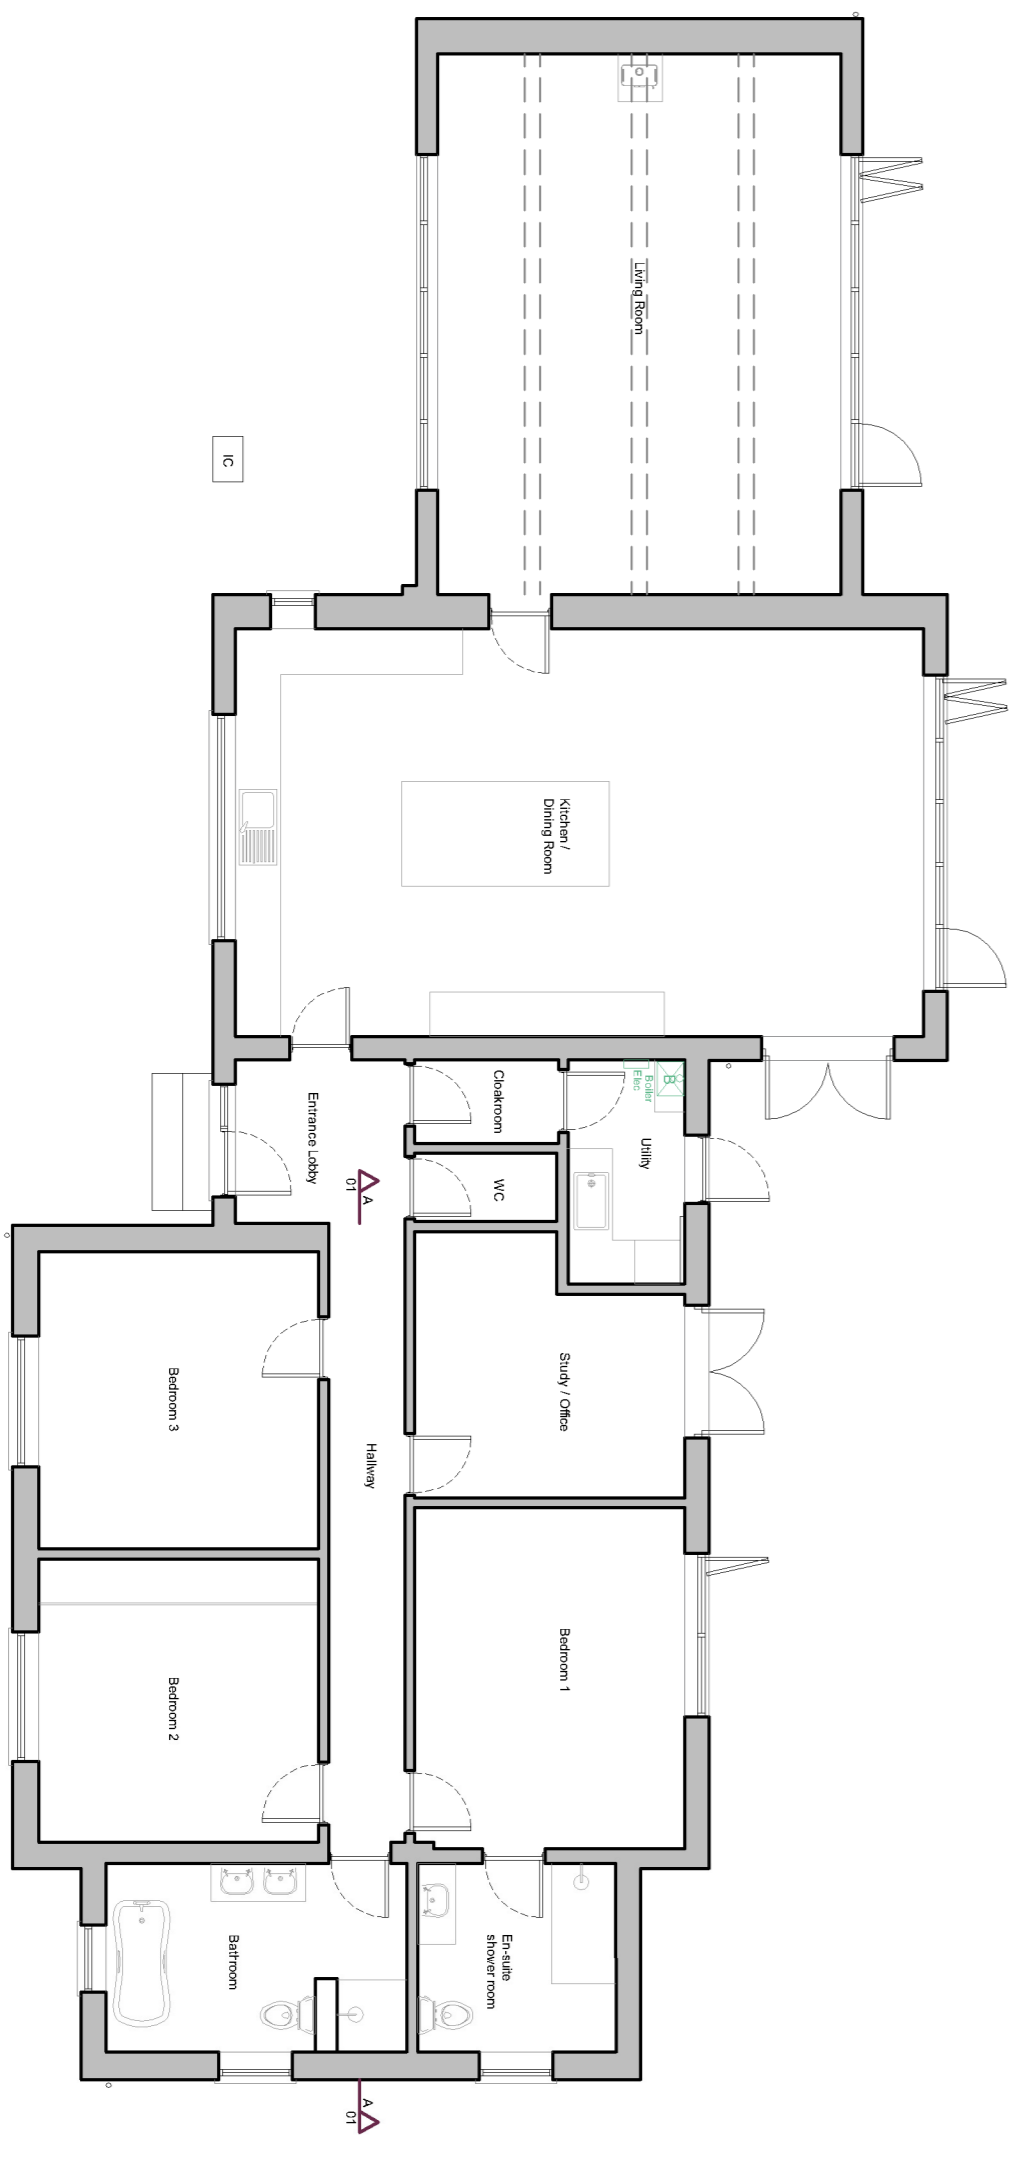

EXISTING GROUND FLOOR PLAN
SCALE 1:100

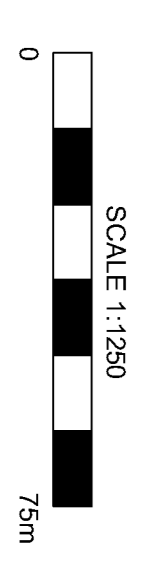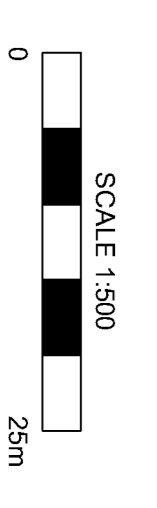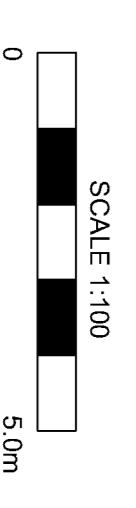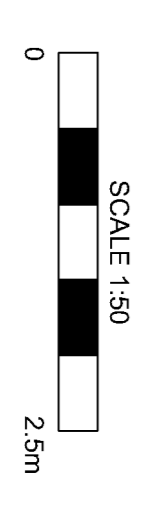

Tim Cole Downes
ACIOB EngTech MlnsIRE

eccd
ARCHITECTURE AND DESIGN

LABCO
Partner

Little Orchard, Slough Road, Ascot,
Castle Clay, BK4 7PD
Tel: 01993 350777 ~ 07932 150873
email: tim@timdownes.co.uk

CLIENT:
Kate & Marcus Blunt

SITE ADDRESS:
**Two Gates
Whitehole Hill
Leigh On Mendip
BA3 5QE**

PROJECT:
Single Storey Extension

TITLE:
**Existing
Ground floor plan
Elevations, Section A-A
site & location plan**

SCALE:
1:50 or as shown @ A1

APPROVAL NO: [] DRAWN: LH DATE: 30 January 2023

DRAWING NO: **1615 - 001** REV: **A**