

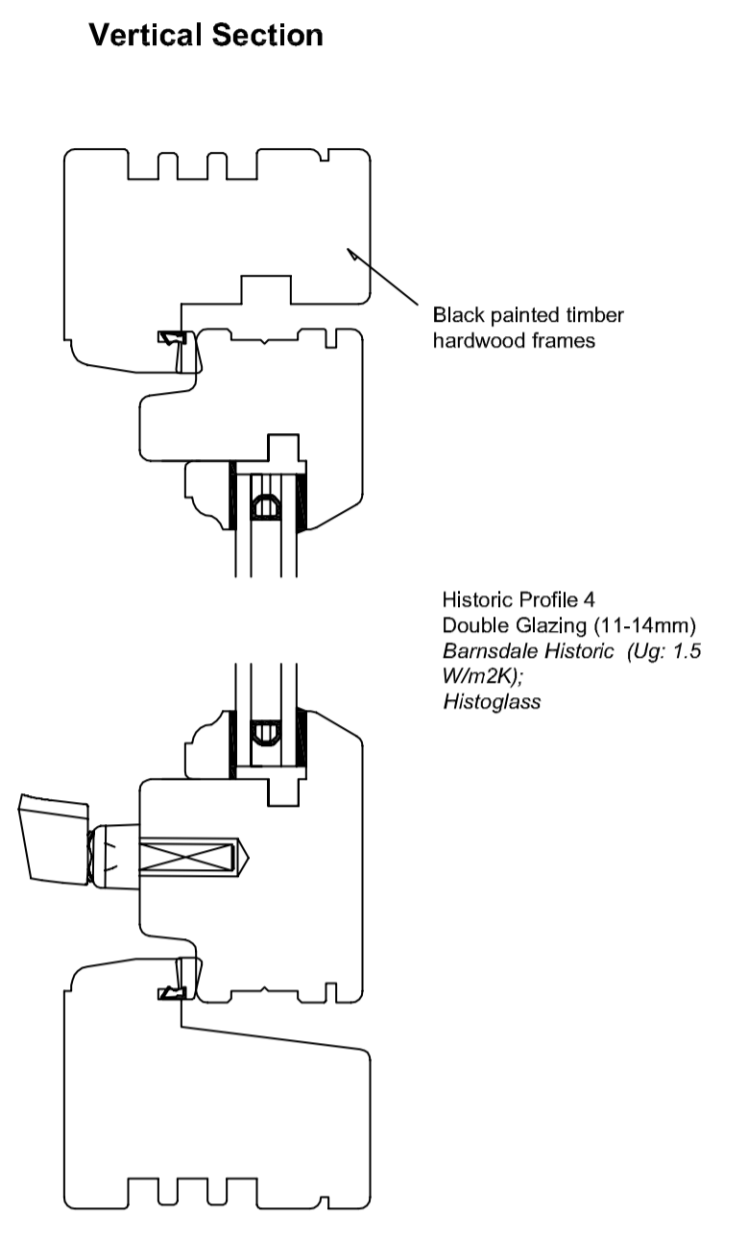



PROPOSED WINDOW SECTION
Scale 1:2

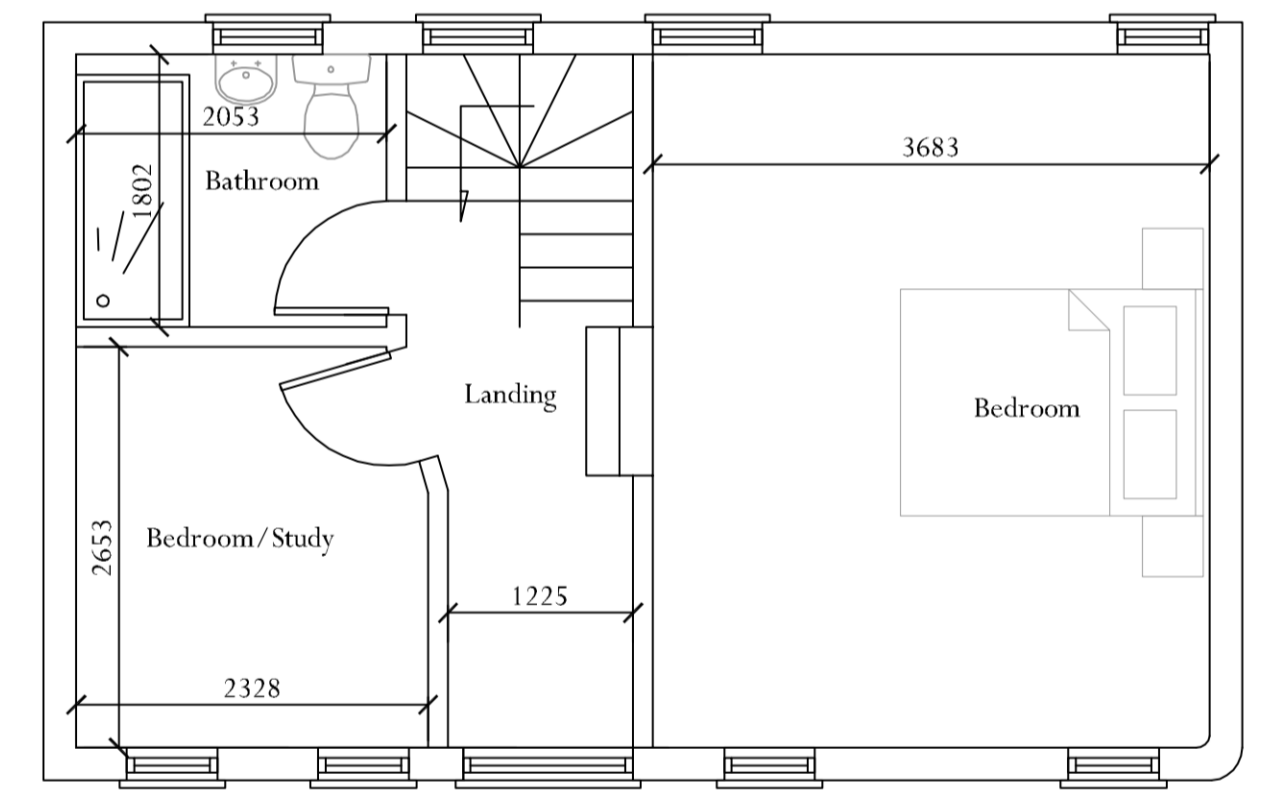


PROPOSED WINDOW SECTION
Scale 1:2

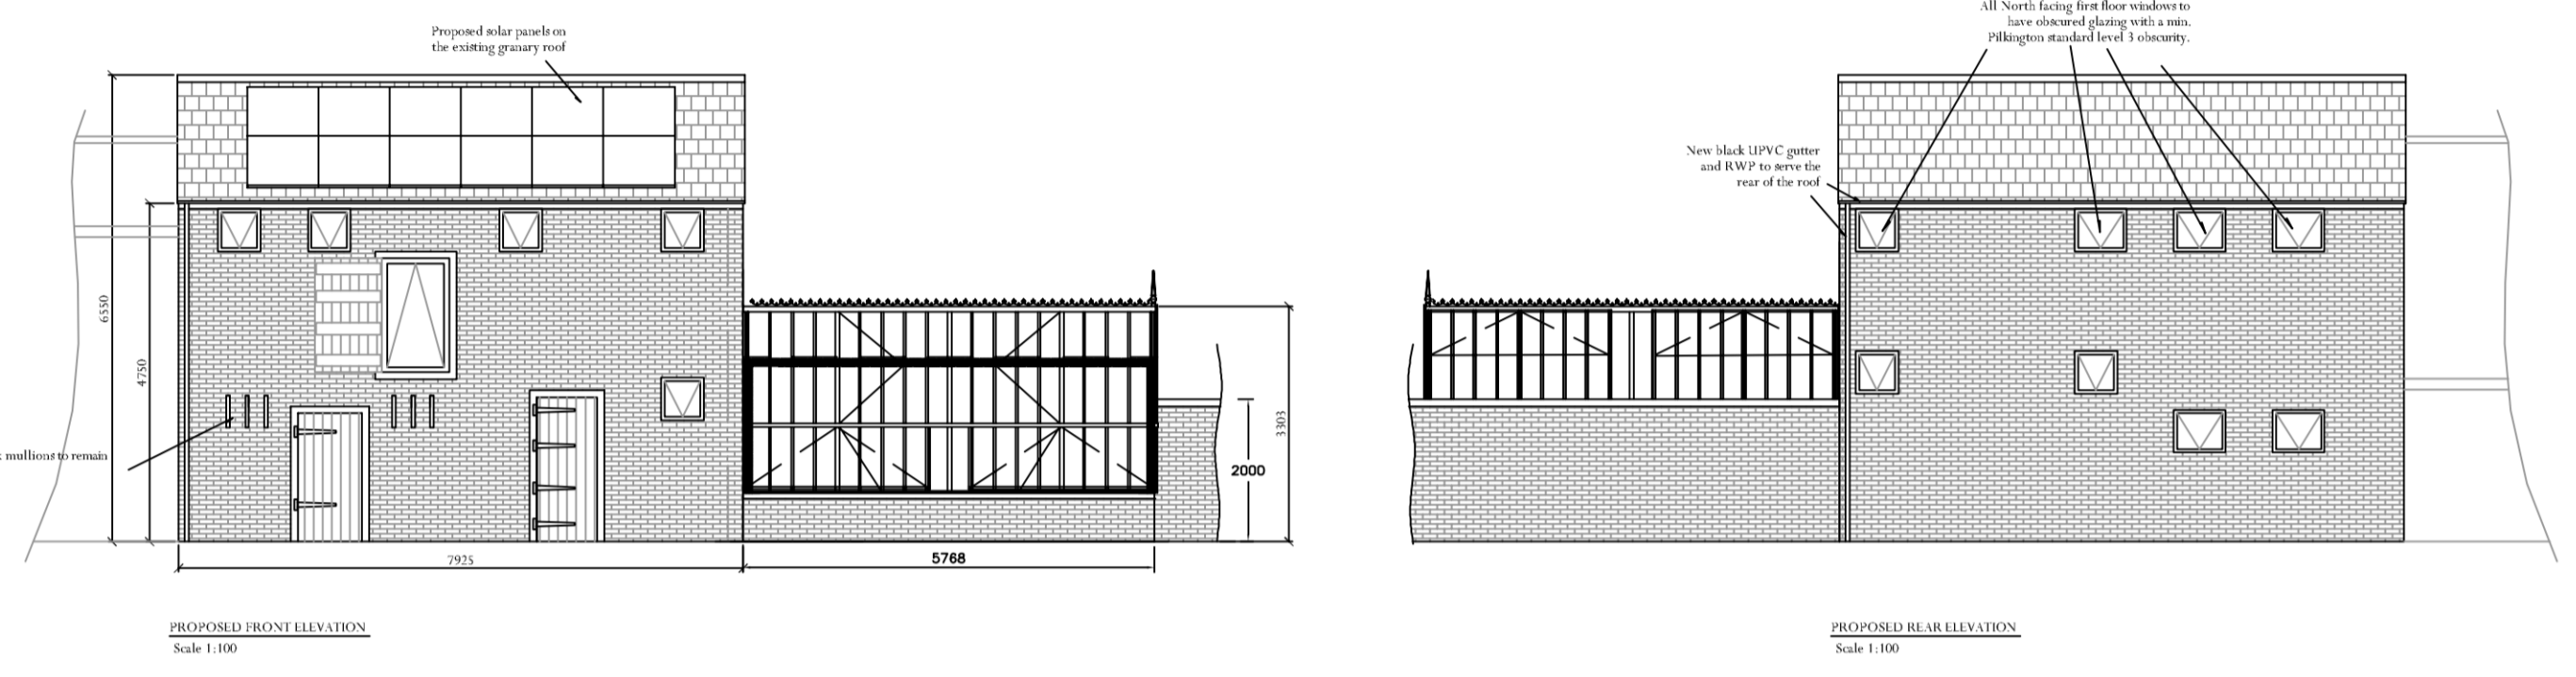


PROPOSED FIRST FLOOR PLAN
Scale 1:50

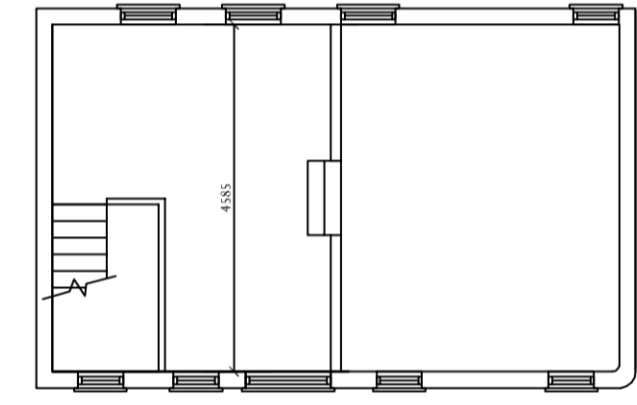

EXISTING FIRST FLOOR PLAN
Scale 1:100

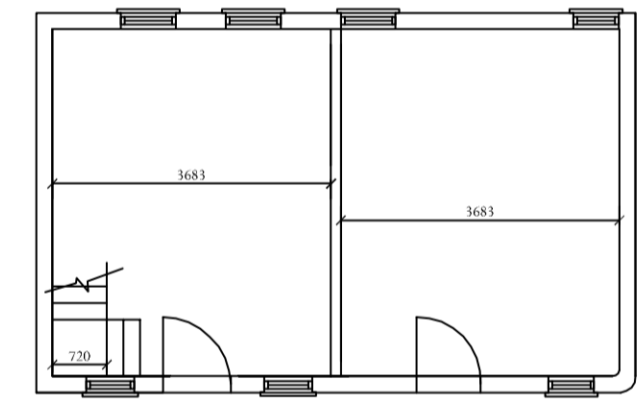


EXISTING GROUND FLOOR PLAN
Scale 1:100

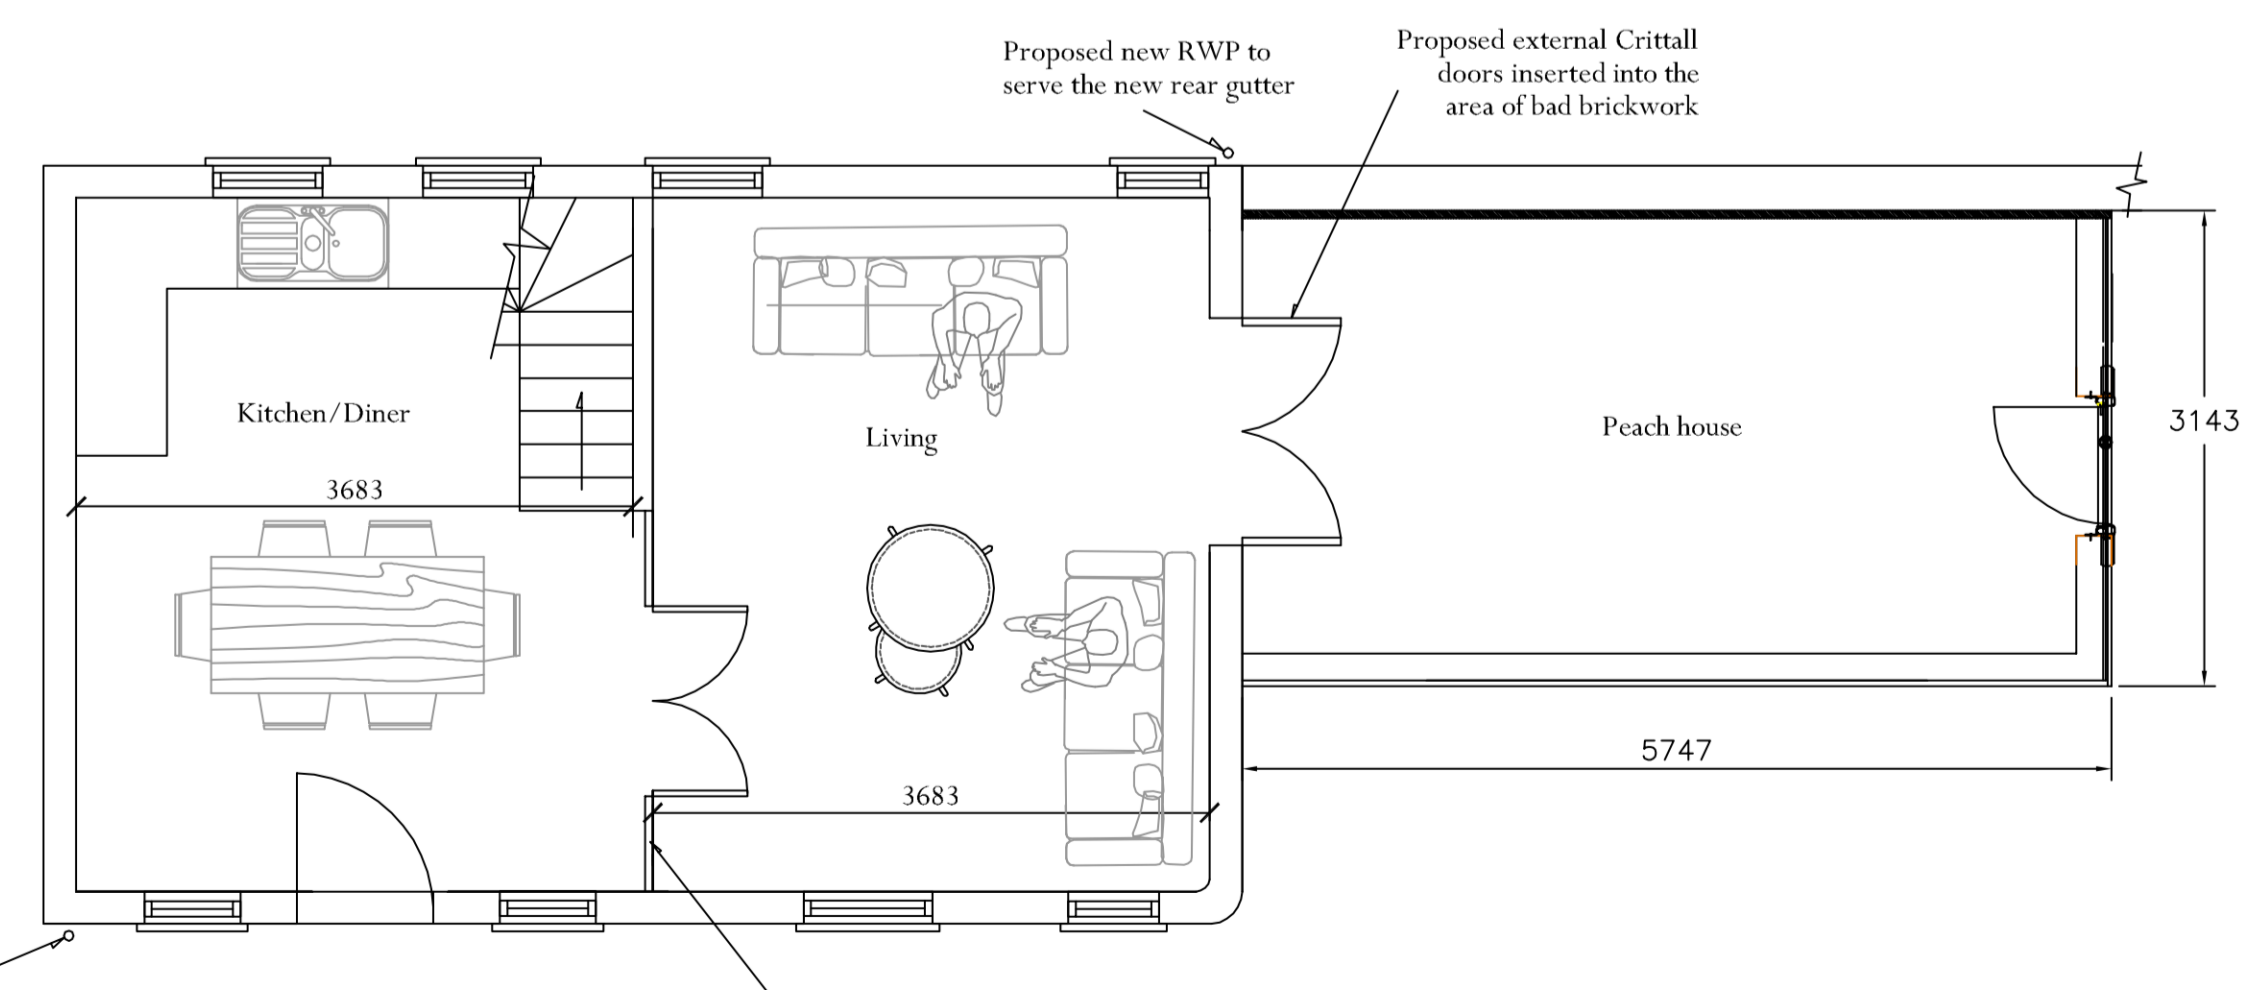


PROPOSED GROUND FLOOR PLAN
Scale 1:50


Proposed internal Crittall doors and windows inserted into this area to allow natural light into the kitchen diner

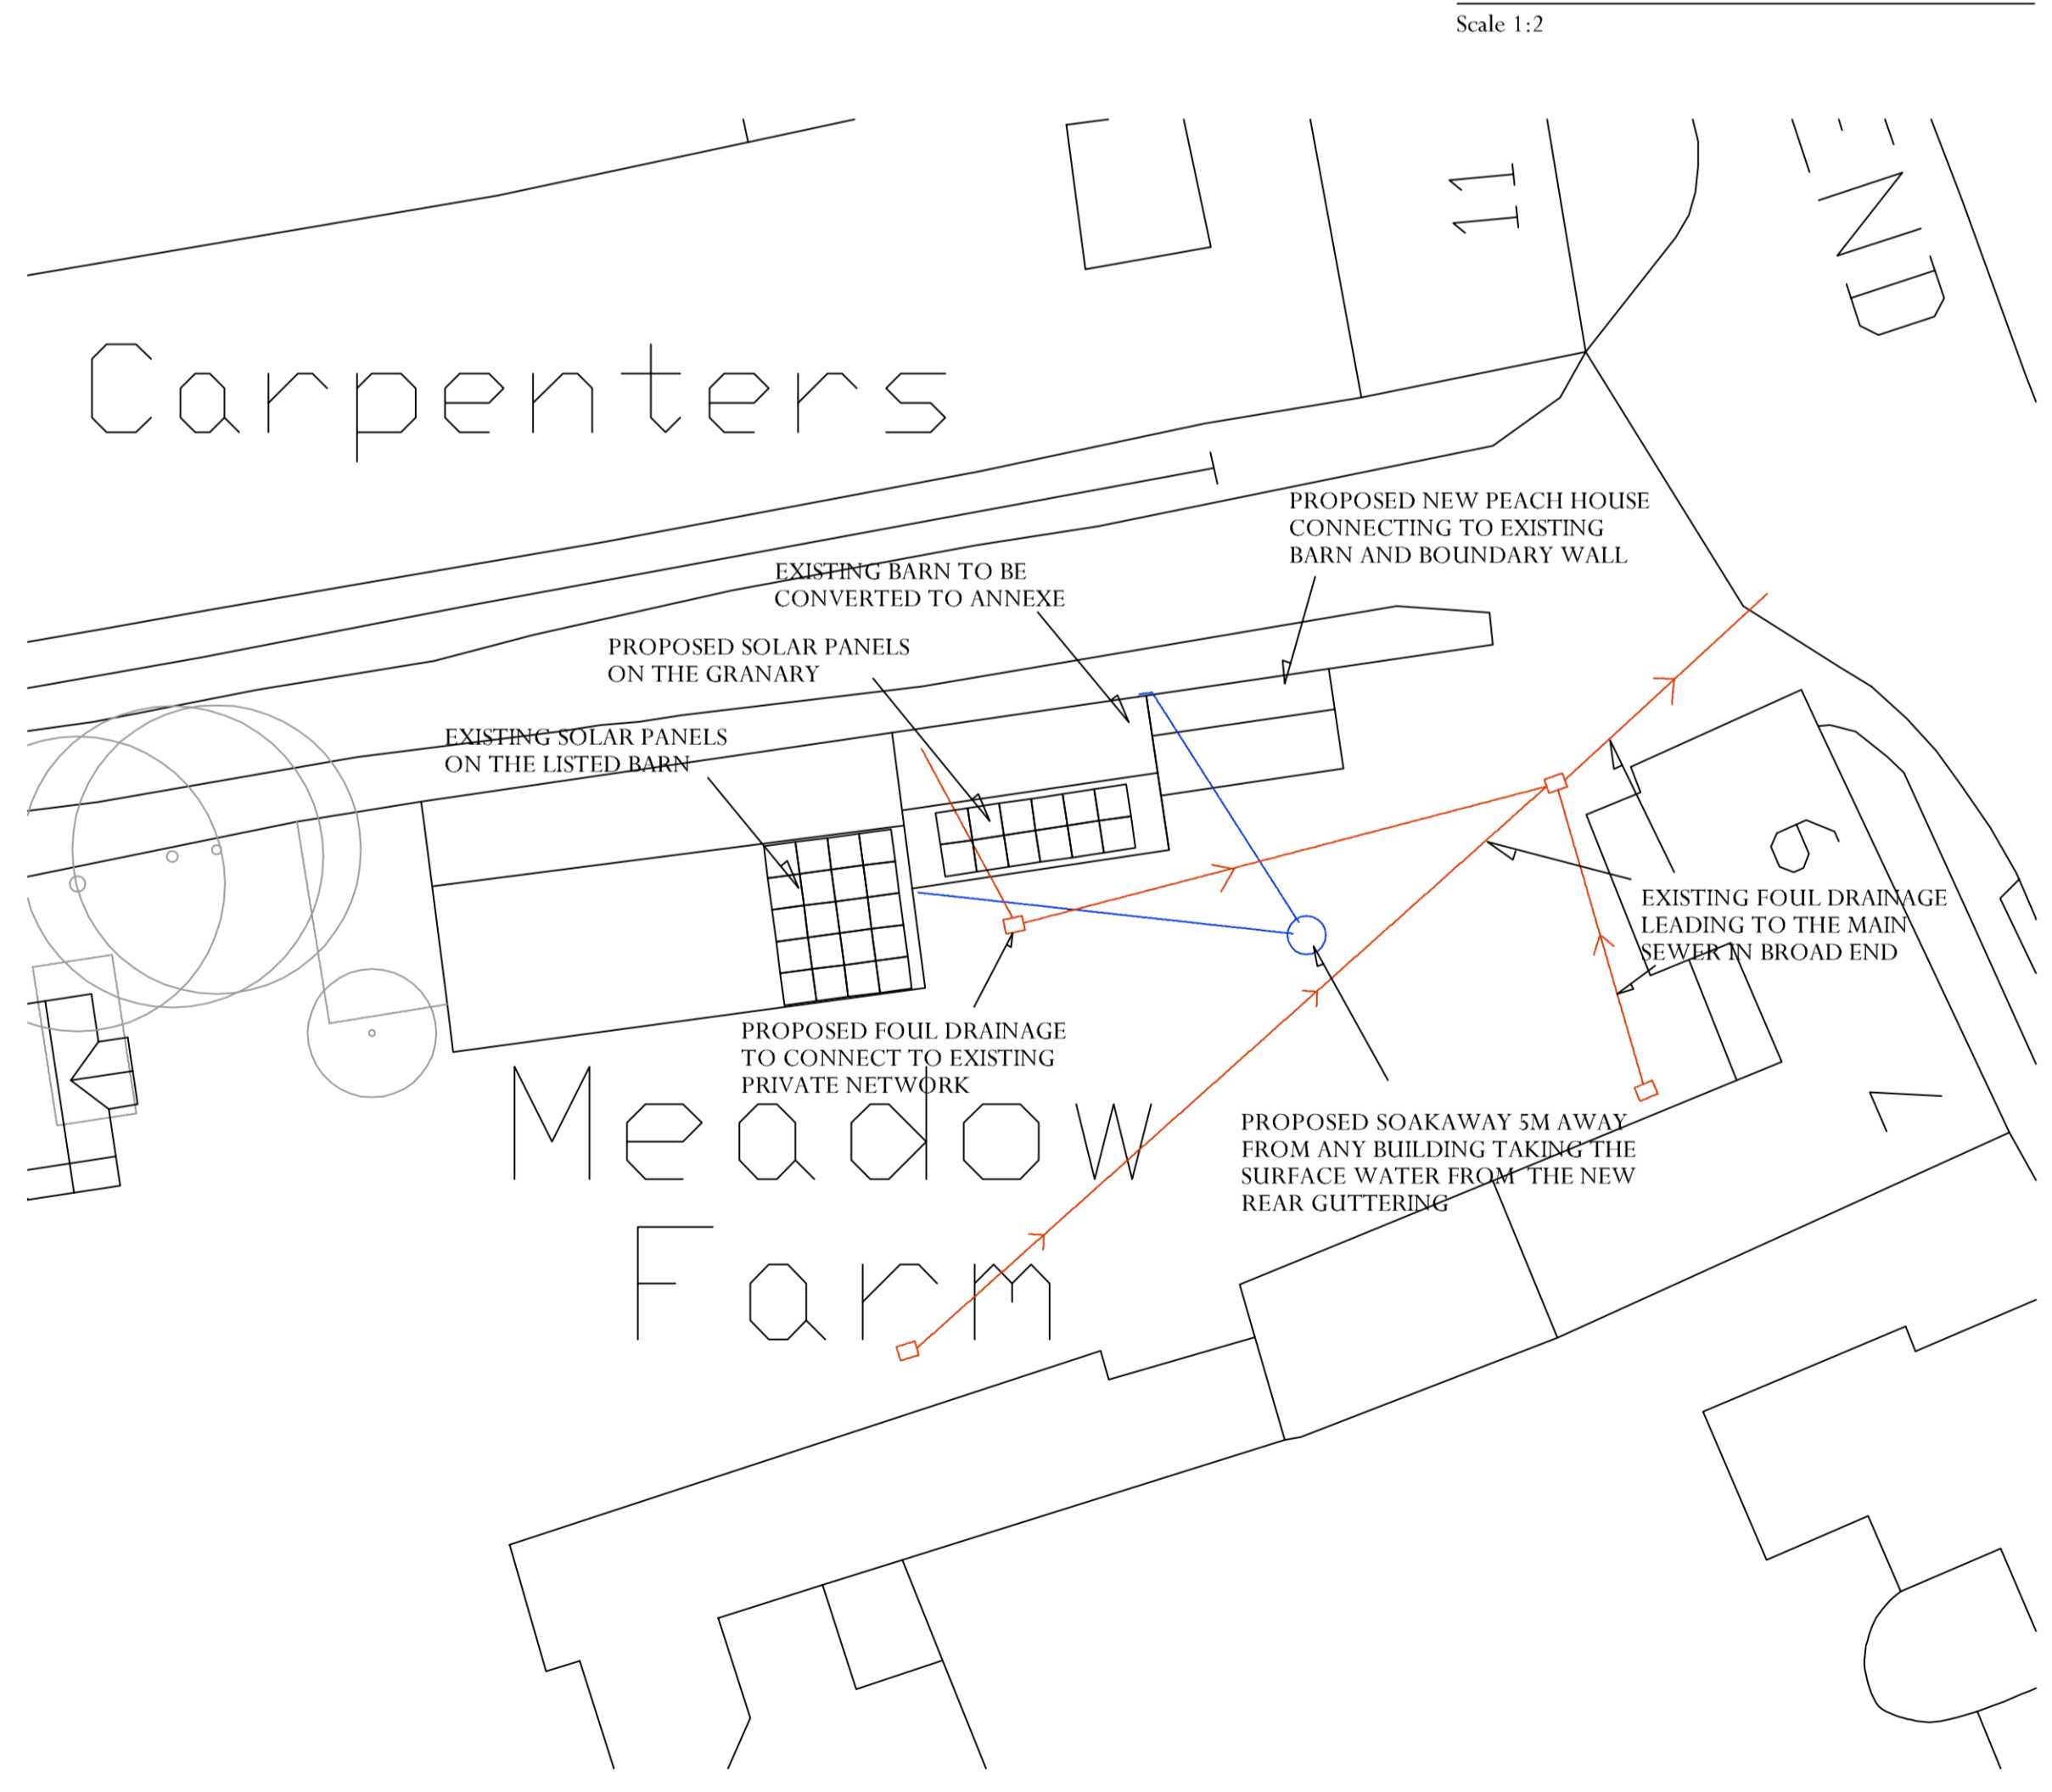

PROPOSED BLOCK PLAN
Scale 1:200

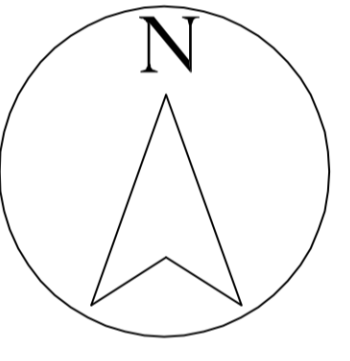

This plan includes the following Licensed Data: OS MasterMap Black and White PDF Location Plan by the Ordnance Survey National Geographic Database and incorporating surveyed revision available at the date of production. Reproduction in whole or in part is prohibited without the prior permission of Ordnance Survey. The representation of a road, track or path is no evidence of a right of way. The representation of features, as lines, is no evidence of a property boundary.
© Crown copyright and database rights, 2016. Ordnance Survey 0100031673.

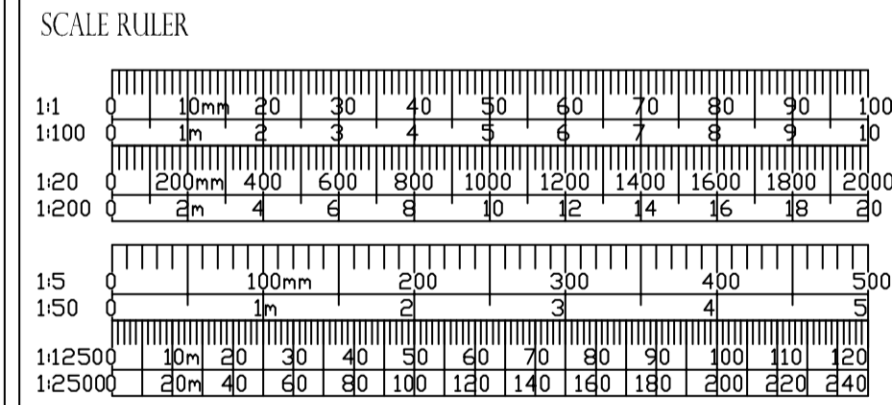

JPT DESIGN
RESIDENTIAL PLANNING & DEVELOPMENT ENGINEERING
THE STUDIO, 23 HALIFAX ROAD, UPPER CAMBOURNE CB23 6AX
WWW.JPTDESIGN.CO.UK

Drawing Title -
EXISTING AND PROPOSED PLANS AND ELEVATIONS FOR BARN AND PEACH HOUSE
Client - Mr Beswick
Address - Meadow Farm, Broad End, Elsworth, CB23 4JD
Scale - As shown @ A1 Date - MAY 21
Dwg. No. - JPT/BSK/1521/004 Rev. B