

Do not scale from this drawing electronically or manually, use written dimensions only.
All dimensions are in millimeters unless stated otherwise.


This drawing is produced for use in this project only and may not be used for any other purpose. LA Robinson Architectural Services Ltd accept no liability for the use of this drawing other than the purpose for which it was intended in connection with this project.

This drawing may not be reproduced in any form without prior written agreement from LA Robinson Architectural Services Ltd. All dimensions are to be checked on site and LA Robinson Ltd informed of any discrepancies.


Registered in England and Wales Number: 11073088
Registered Office: 20 Southview, School Lane, Surlingham, Norwich NR14 7DH.

CDM 2015
© Crown copyright and database rights 2018.
The Construction (Design and Management) Regulations 2015 (CDM 2015) makes a distinction between domestic and commercial clients and outlines the duties you, as client, have under Health and Safety Law (HSE).


These duties can be found at:
<http://www.hse.gov.uk/construction/cdm/2015/responsibilities.htm>
It is your responsibility as client to make yourself aware of your role within CDM 2015 and act accordingly.

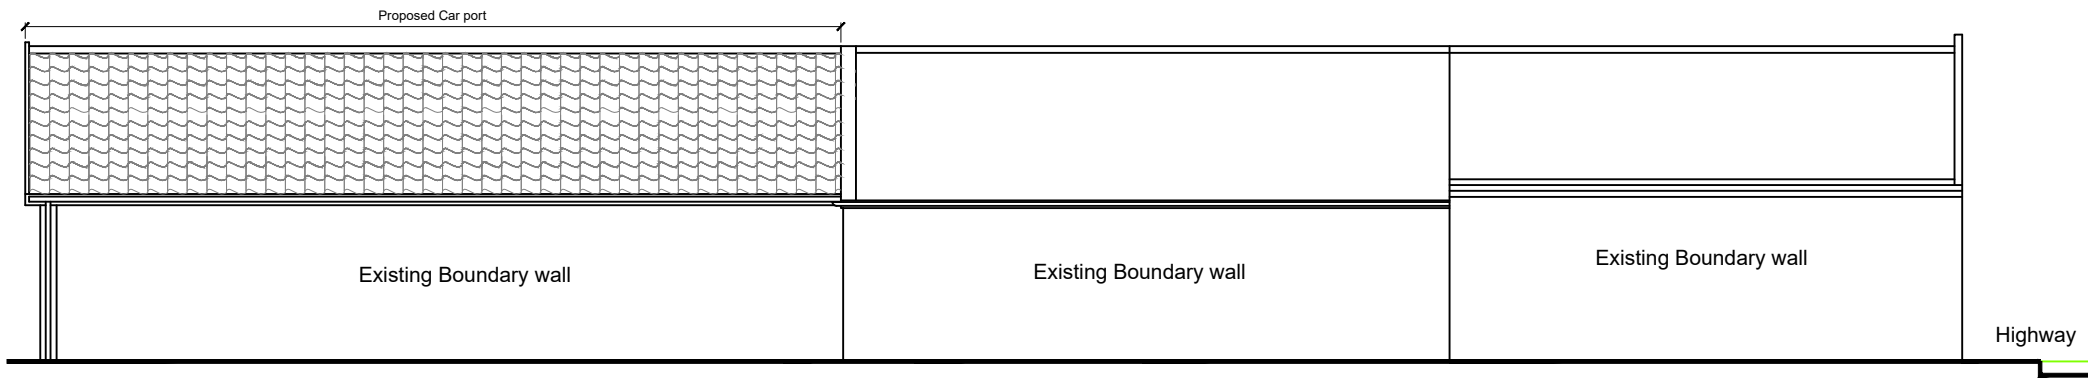


North Elevation
(View from The Old Post office)
1:100

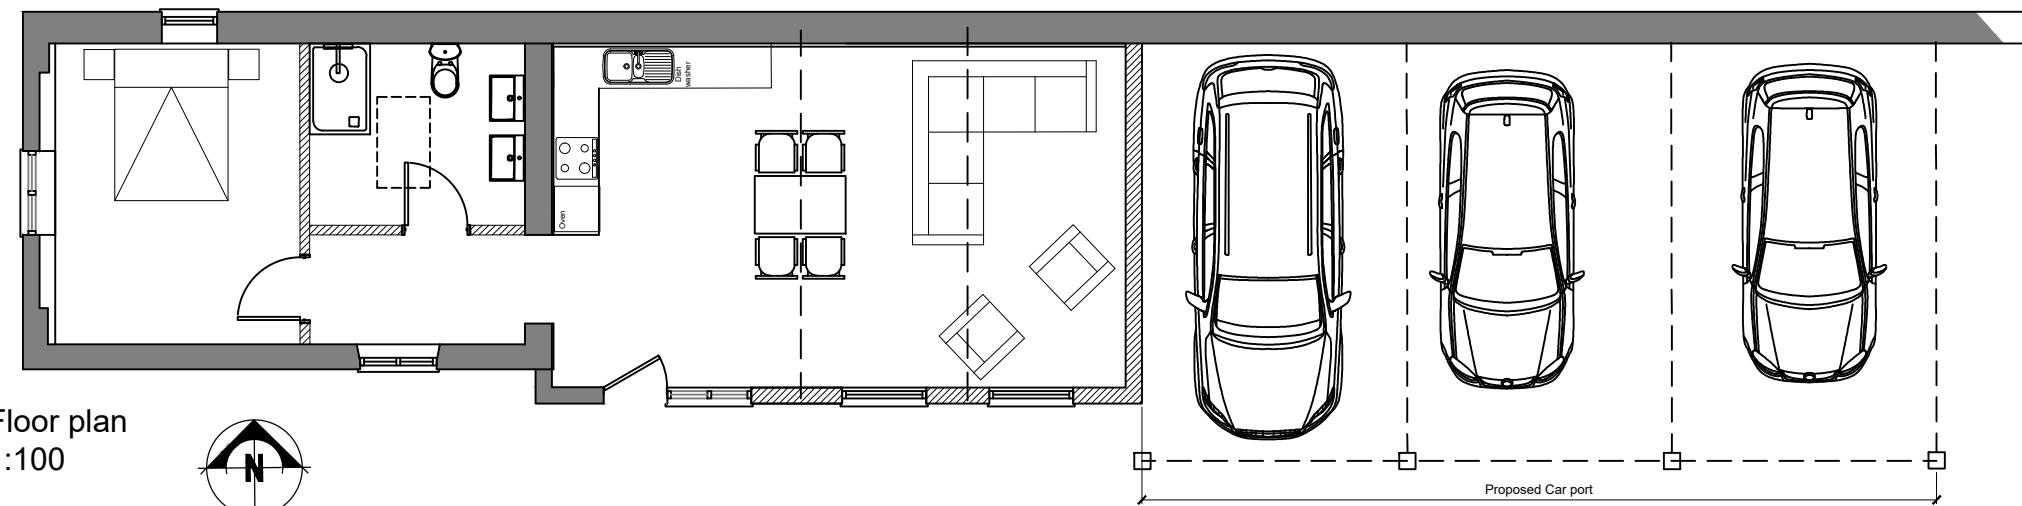


Floor plan
1:100

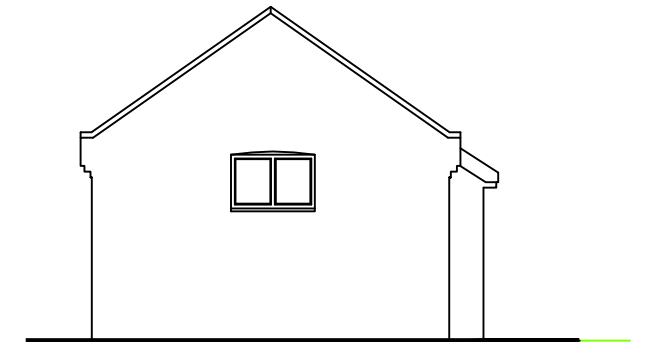

West Elevation (Street view)
1:100

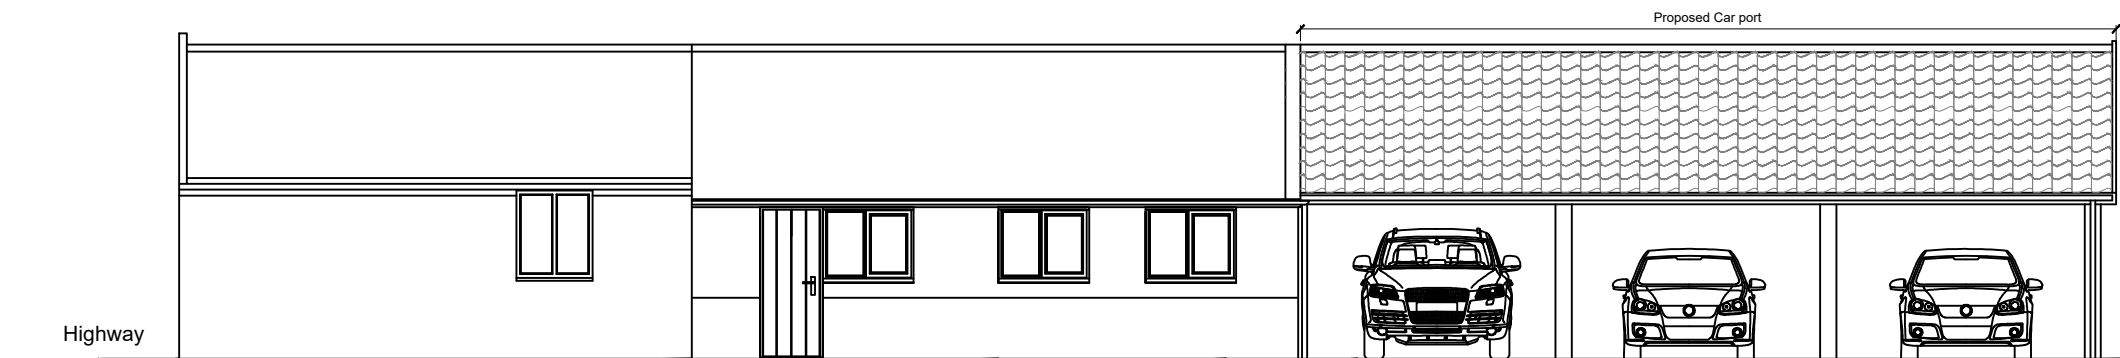


South Elevation
1:100

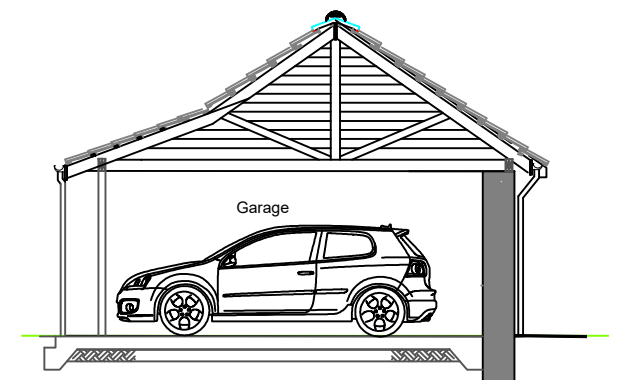

East Elevation
1:100

LA Robinson
Architectural Services Ltd

20 Southview
School Lane
Surlingham
Norwich
Norfolk
NR14 7DH
louise@larobinson.co.uk

 

Address: Spooner Lodge
The Street
Bramerton
NR14 7DW

A3

Client: Mr R Sutherland			
Project: Rear extension and thermal improvements to the existing building. Conversion of Outbuildings into private accommodation.			
Title: Proposed Outbuilding			
Job No:	241	Drg No:	
SCALE	1:100		006
DATE	January 2023		