





**Proposed Elevations**

Scale 1:100

 

Scale Bar 1:100

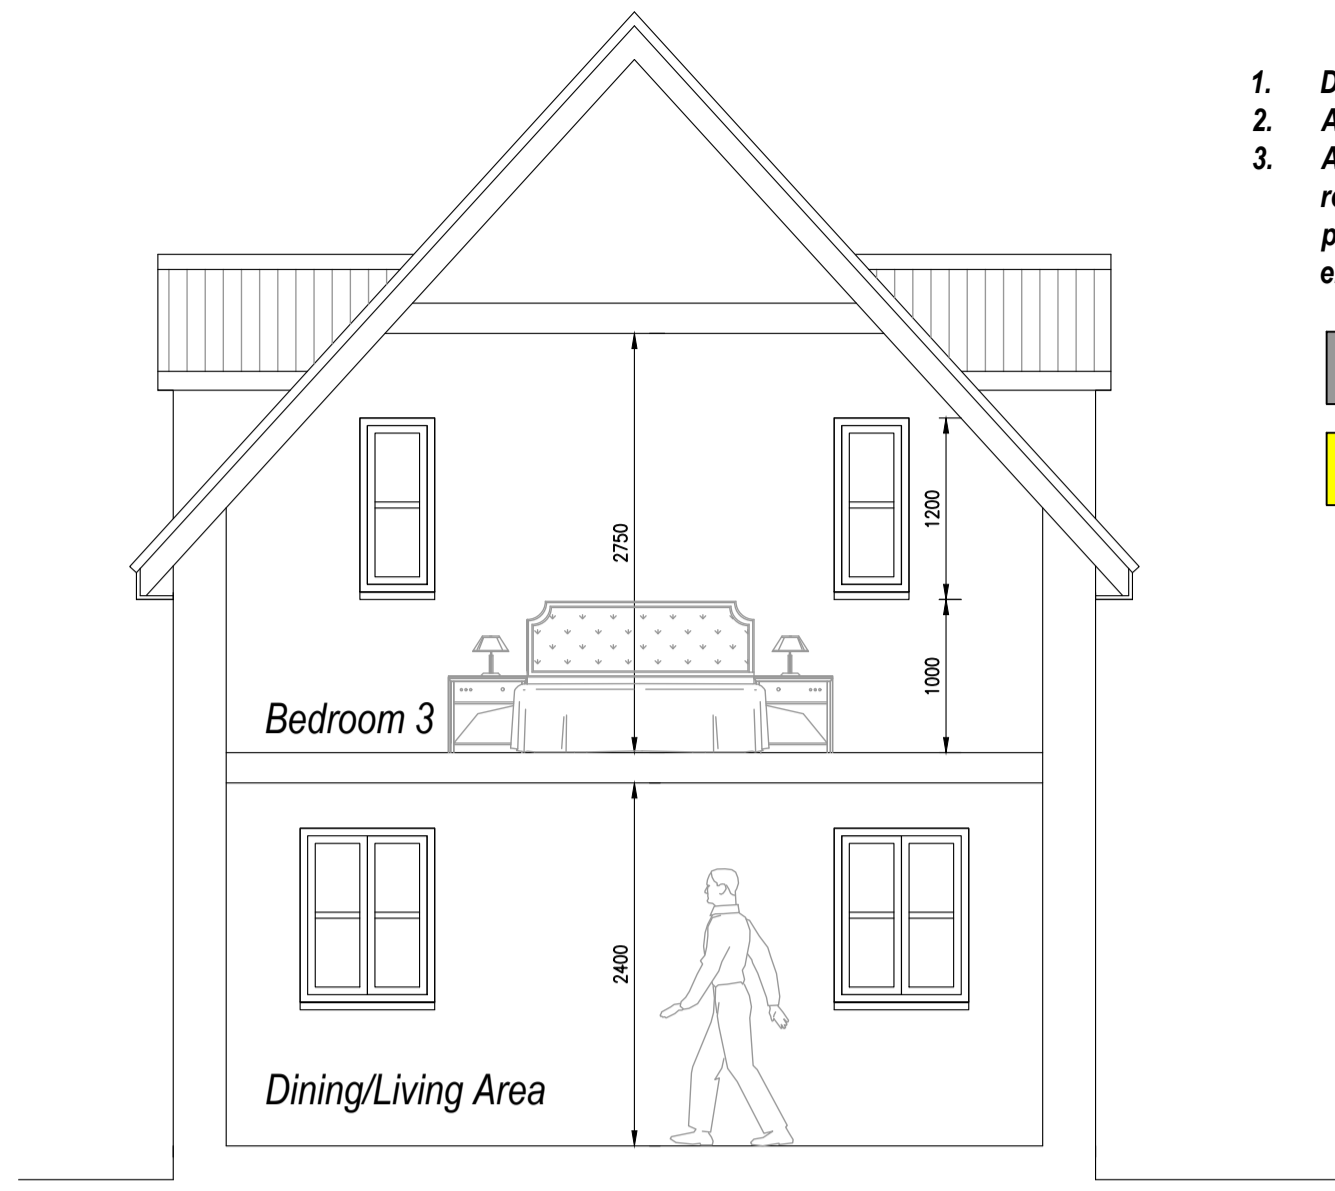


**Sketch Section Through Extension**

Scale 1:50

- Notes**
1. Drawing not to be scaled
  2. All measurements to be checked on site
  3. Any construction work carried out prior to receiving all necessary approvals for planning and or building regulations is entirely at the householders/clients risk

Existing Walls  
Proposed Walls

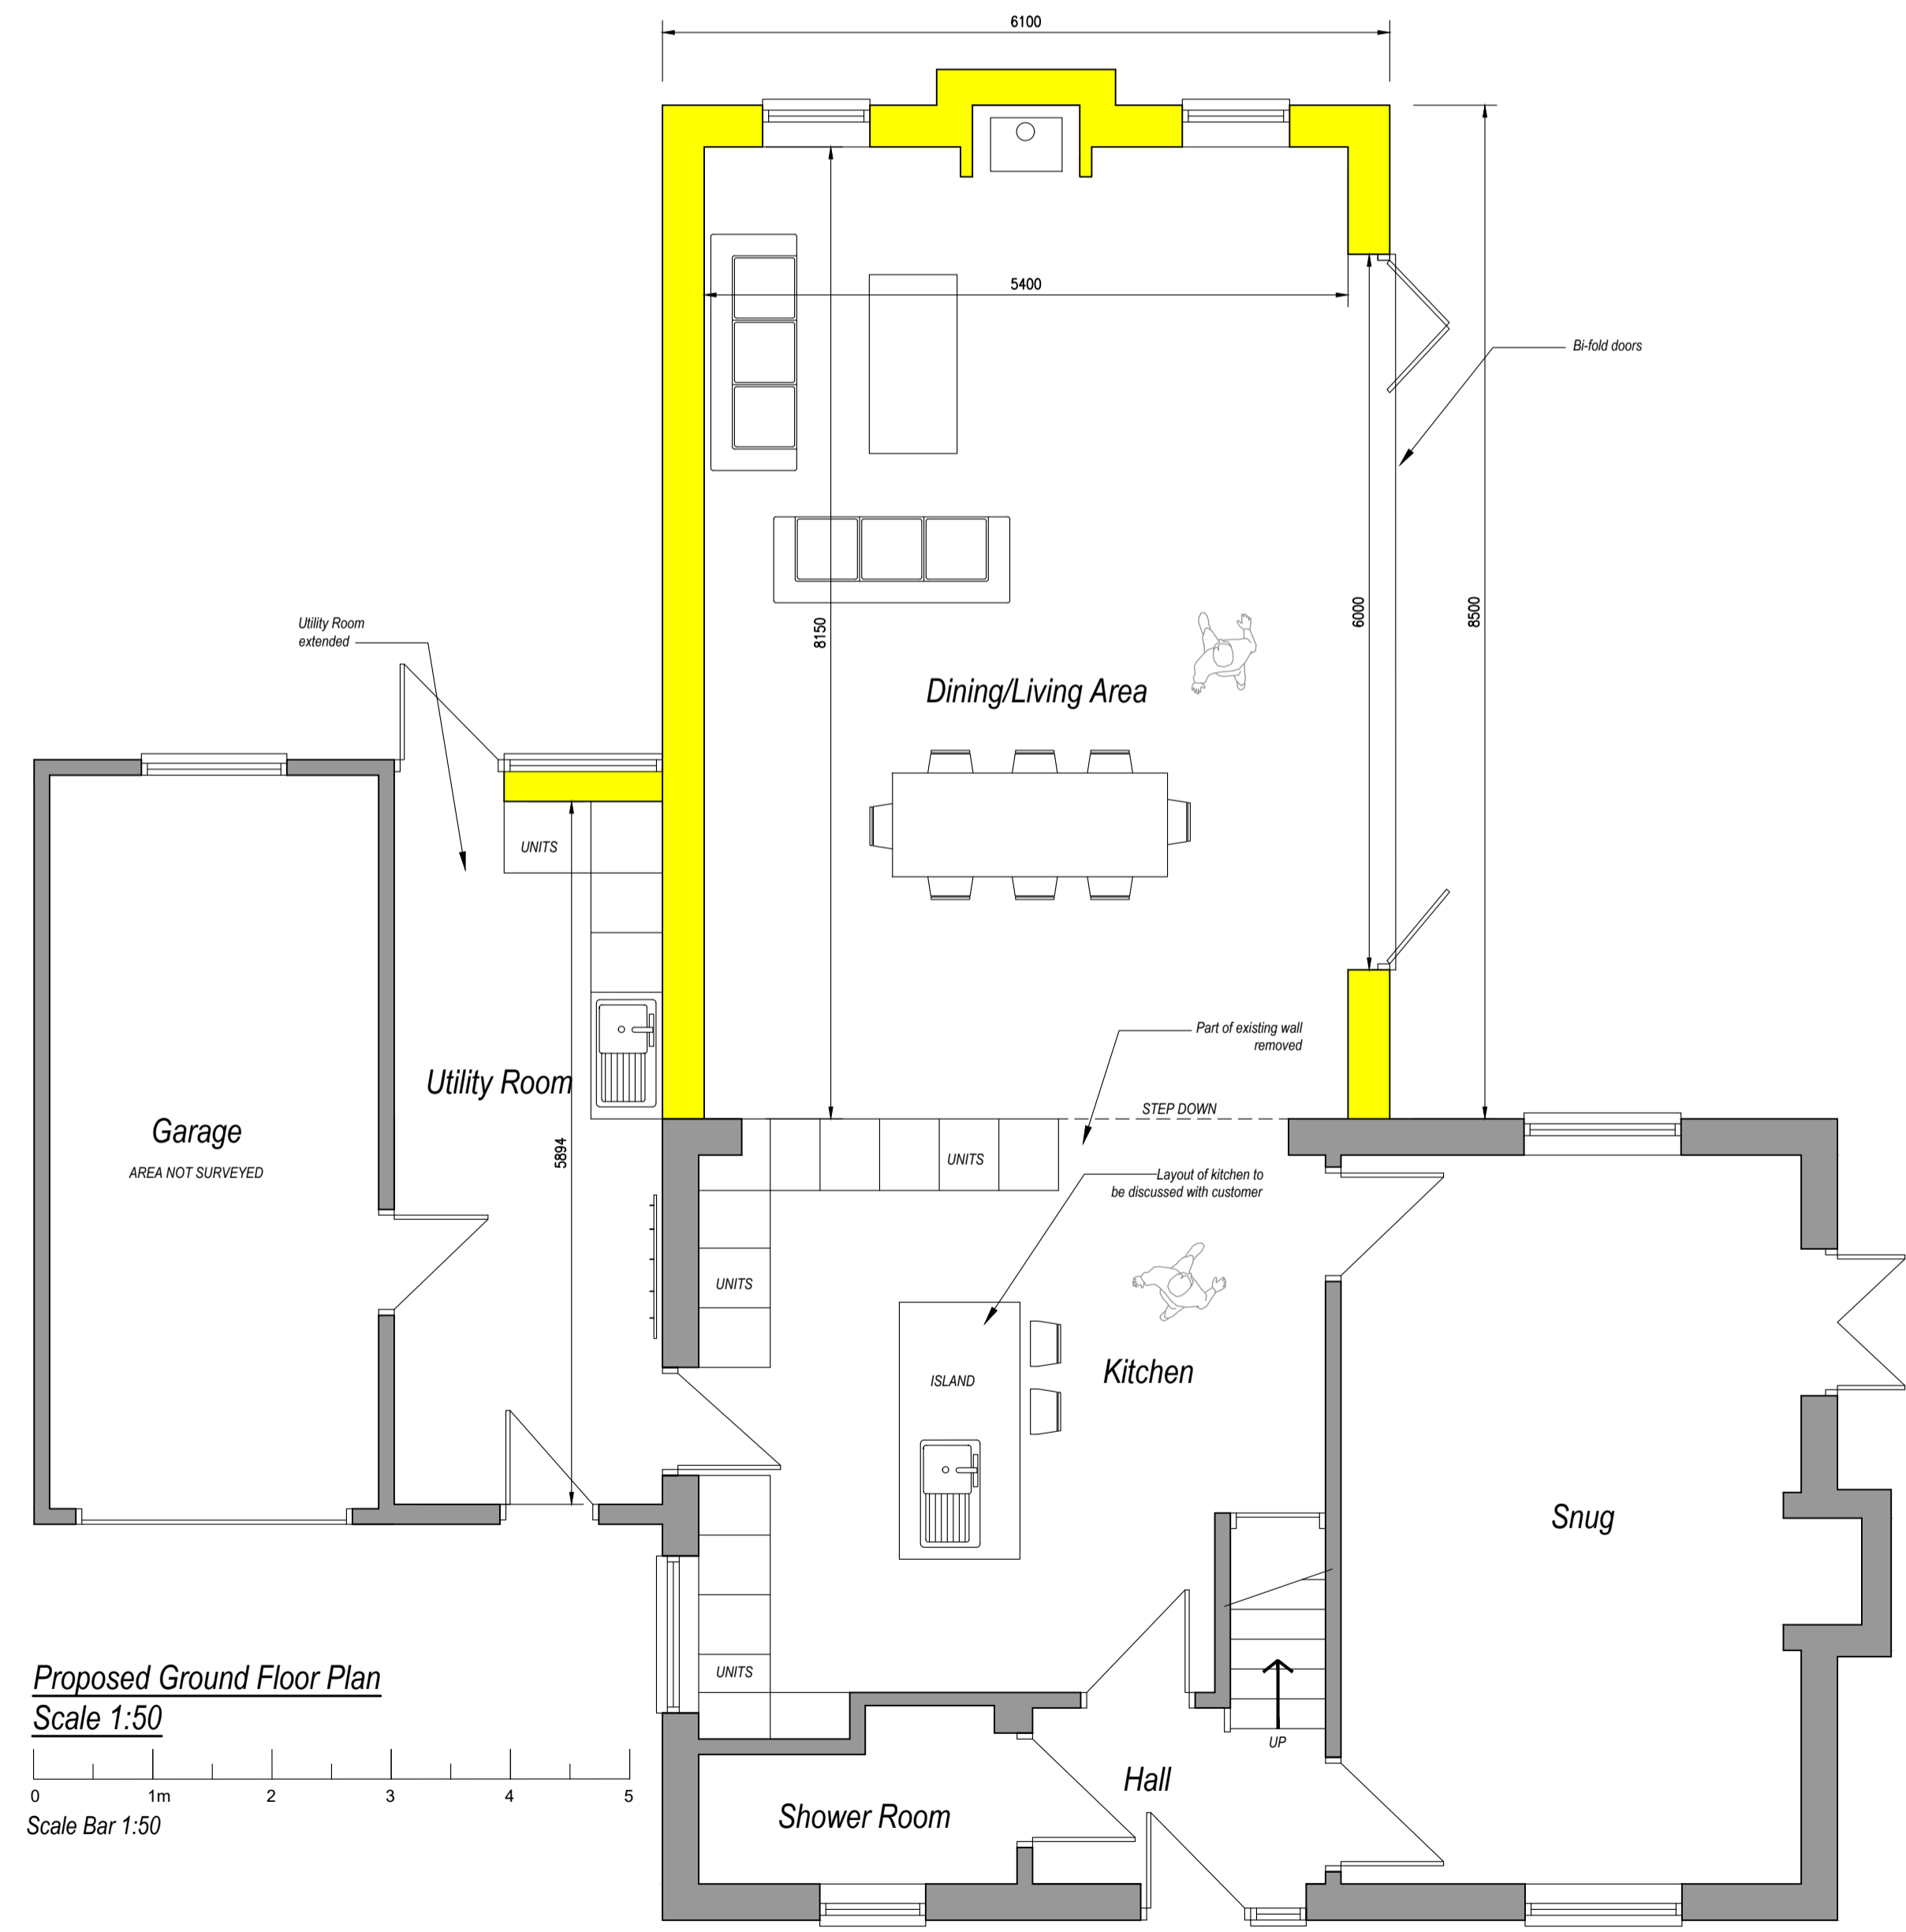


**Proposed Ground Floor Plan**

Scale 1:50




Scale Bar 1:50

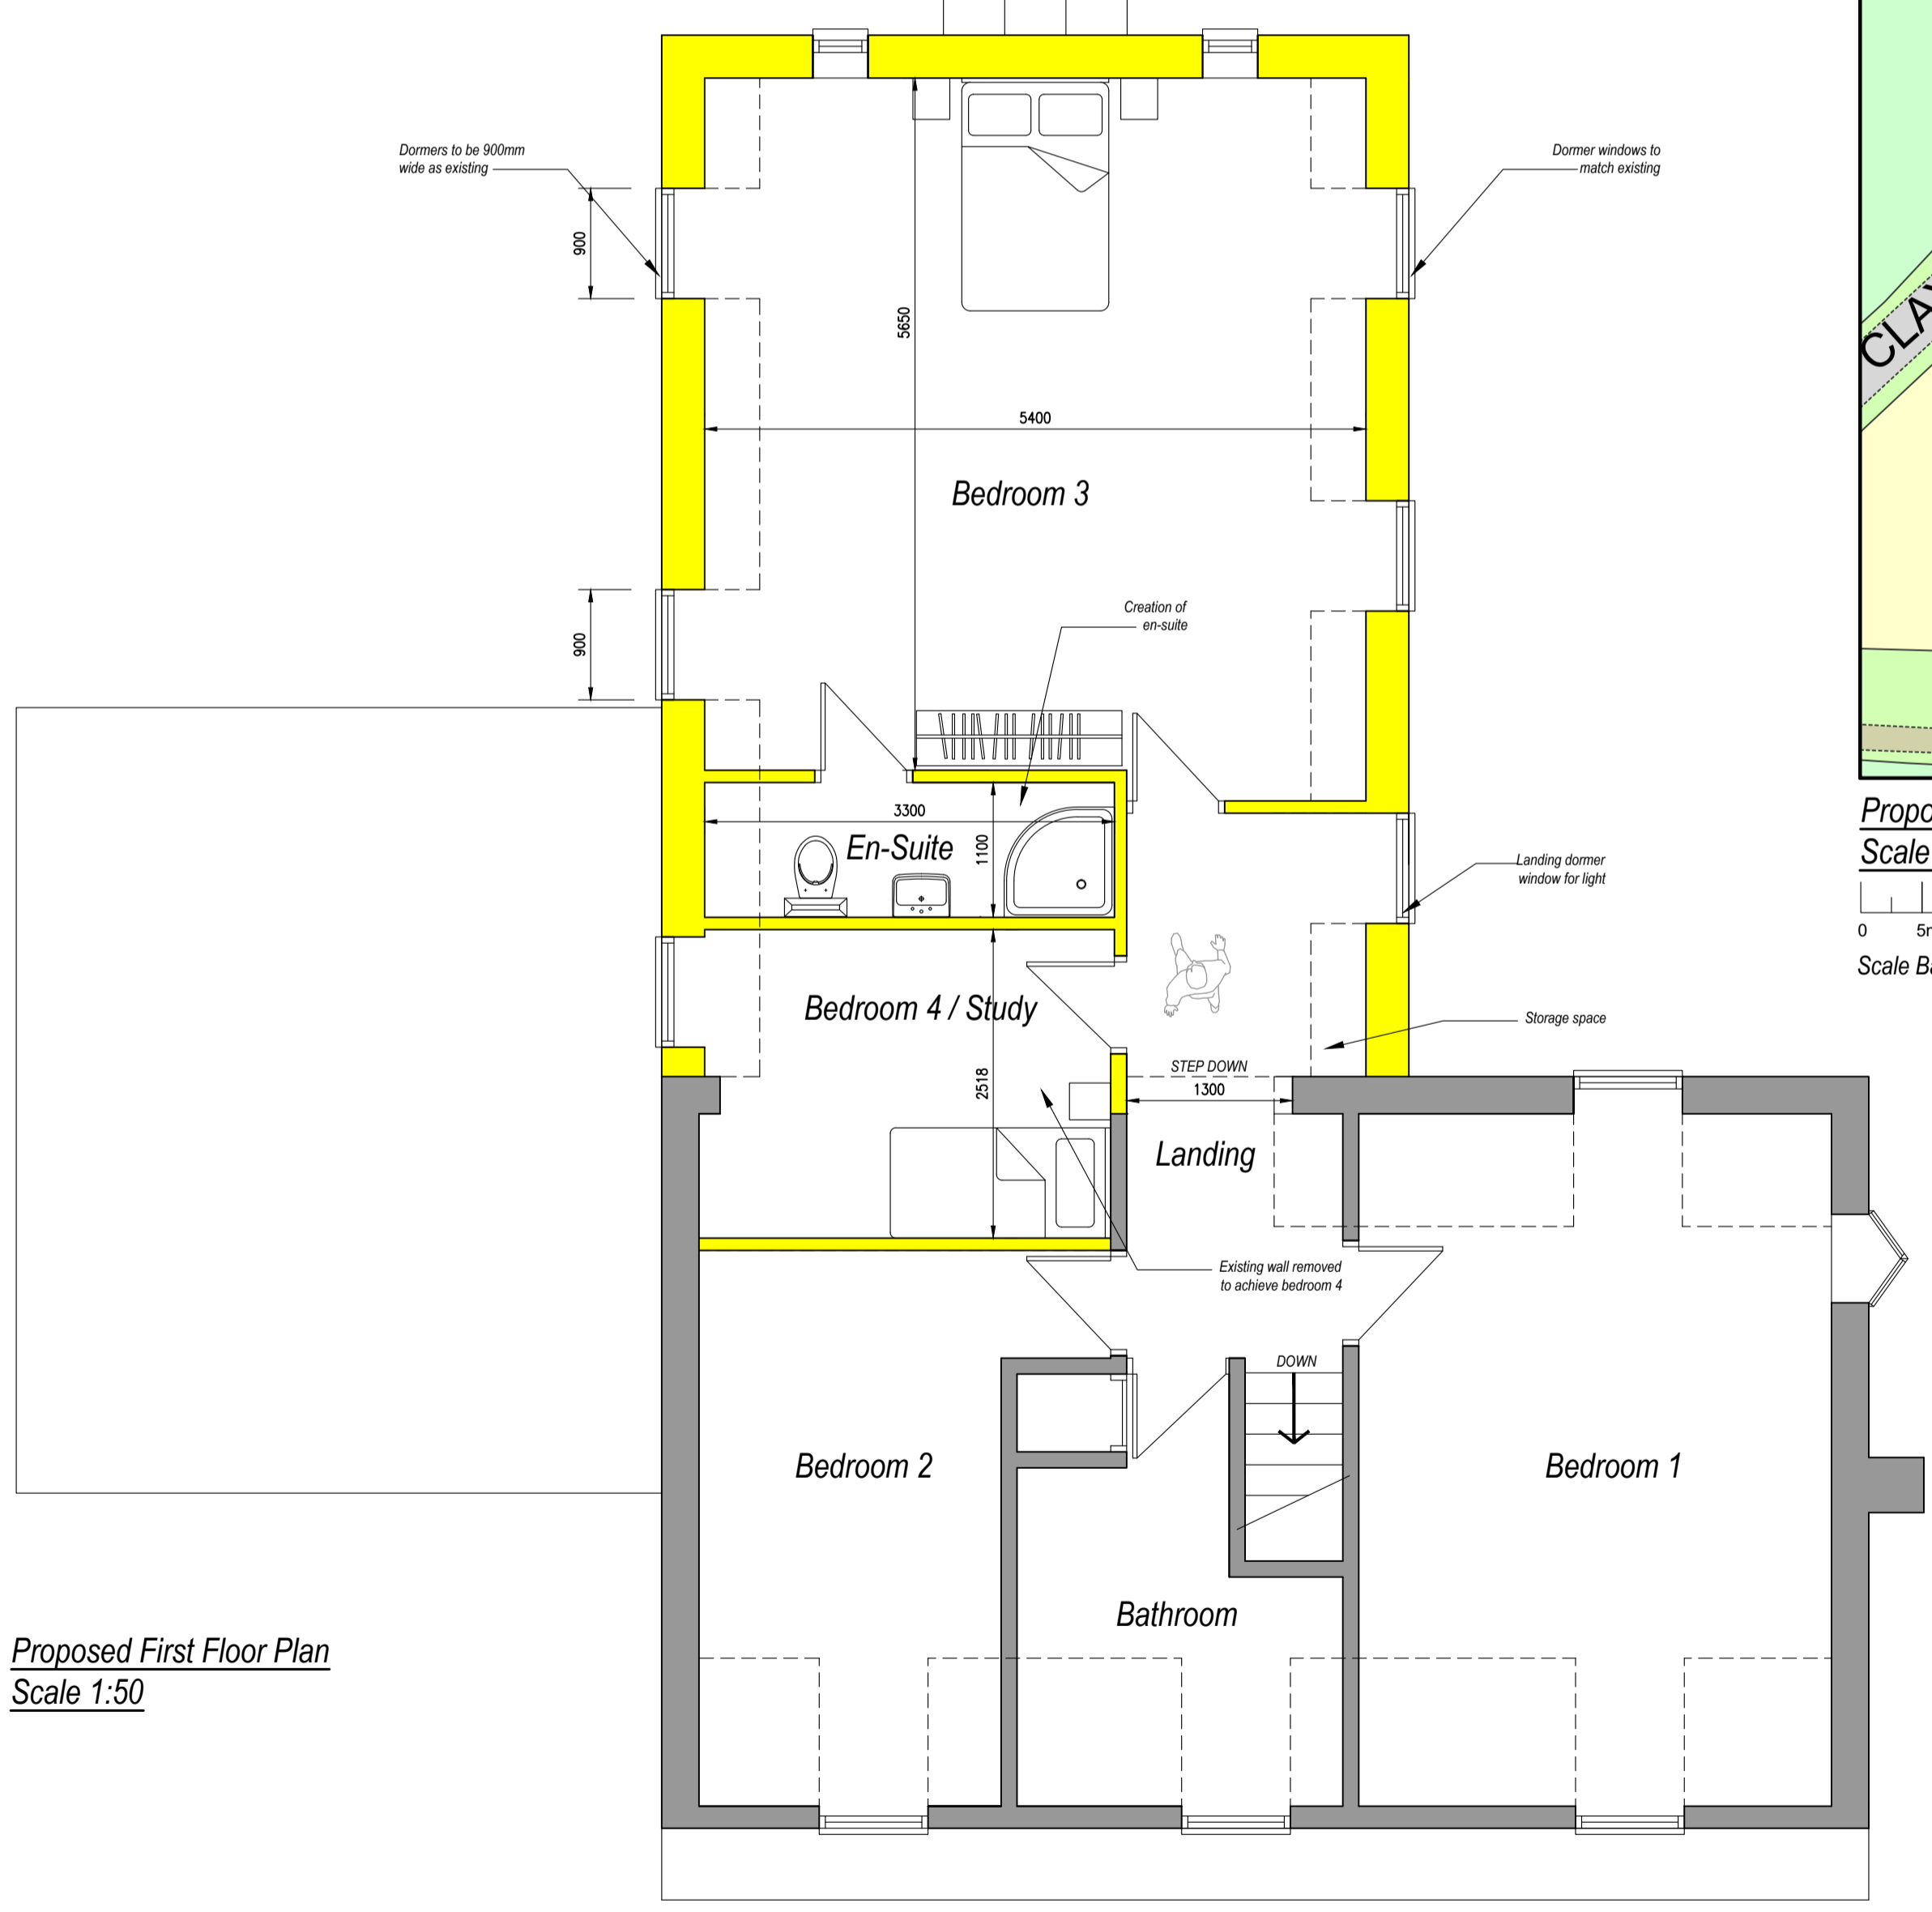


**Proposed First Floor Plan**

Scale 1:50

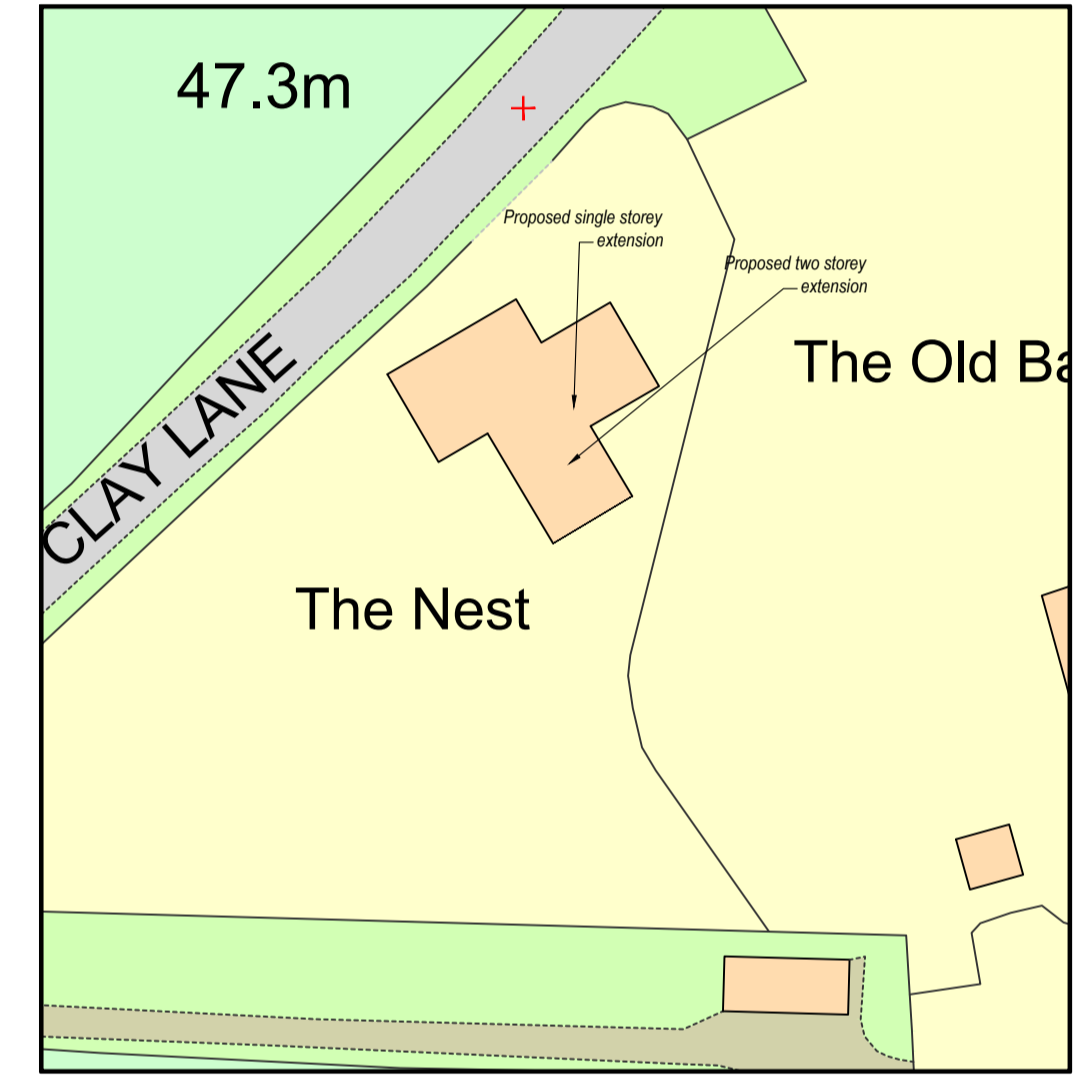

**Proposed Site Plan**

Scale 1:500

 

Scale Bar 1:500

REV B - Design changes - 14/04/2023  
REV A - Design changes - 04/04/2023

Tel: 01473 876012  
office@dakingdesigns.co.uk  
www.dakingdesigns.co.uk

Project: Proposed Two/Single Storey Rear Extension with Internal Alterations at The Nest, Clay Lane, Hemmingstone, Ipswich, Suffolk, IP6 0SJ		
Drawing Details: Proposed Floor Plans, Elevations & Site Plans		
Date: March 2023	Scale/s: See Drawing @ A1	Drawn: SGW
Number: 494-002	Rev: B	