




Side Elevation


Rear Elevation

Side Elevation

Existing Elevations
Scale 1:100

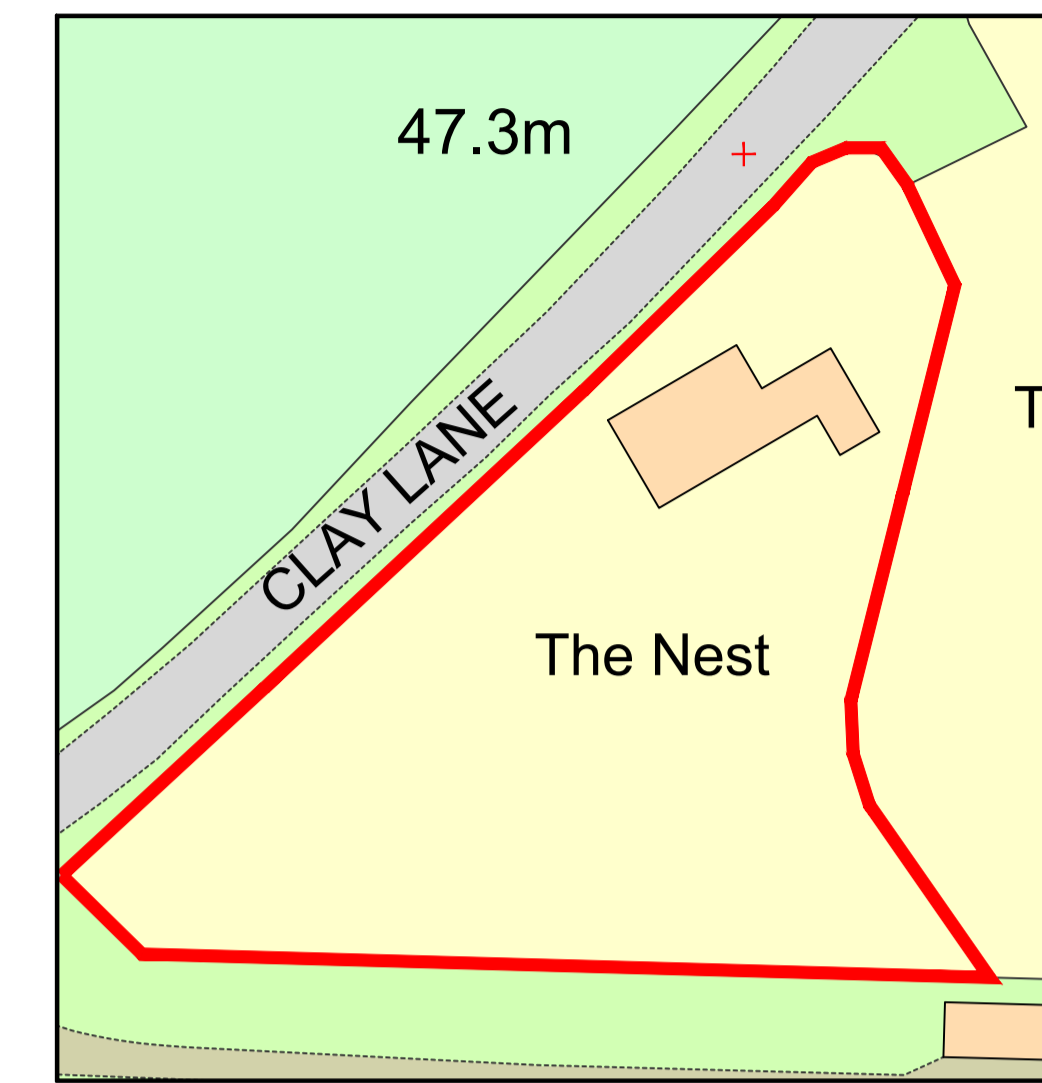

Existing Site Plan
Scale 1:500

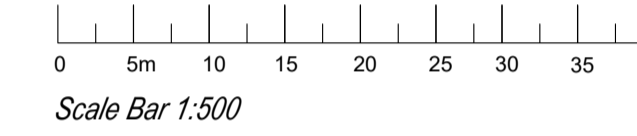



Notes

1. Drawing not to be scaled
2. All measurements to be checked on site
3. Any construction work carried out prior to receiving all necessary approvals for planning and or building regulations is entirely at the householders/clients risk



- Existing Walls
- Proposed Walls



Location Plan
Scale 1:1250

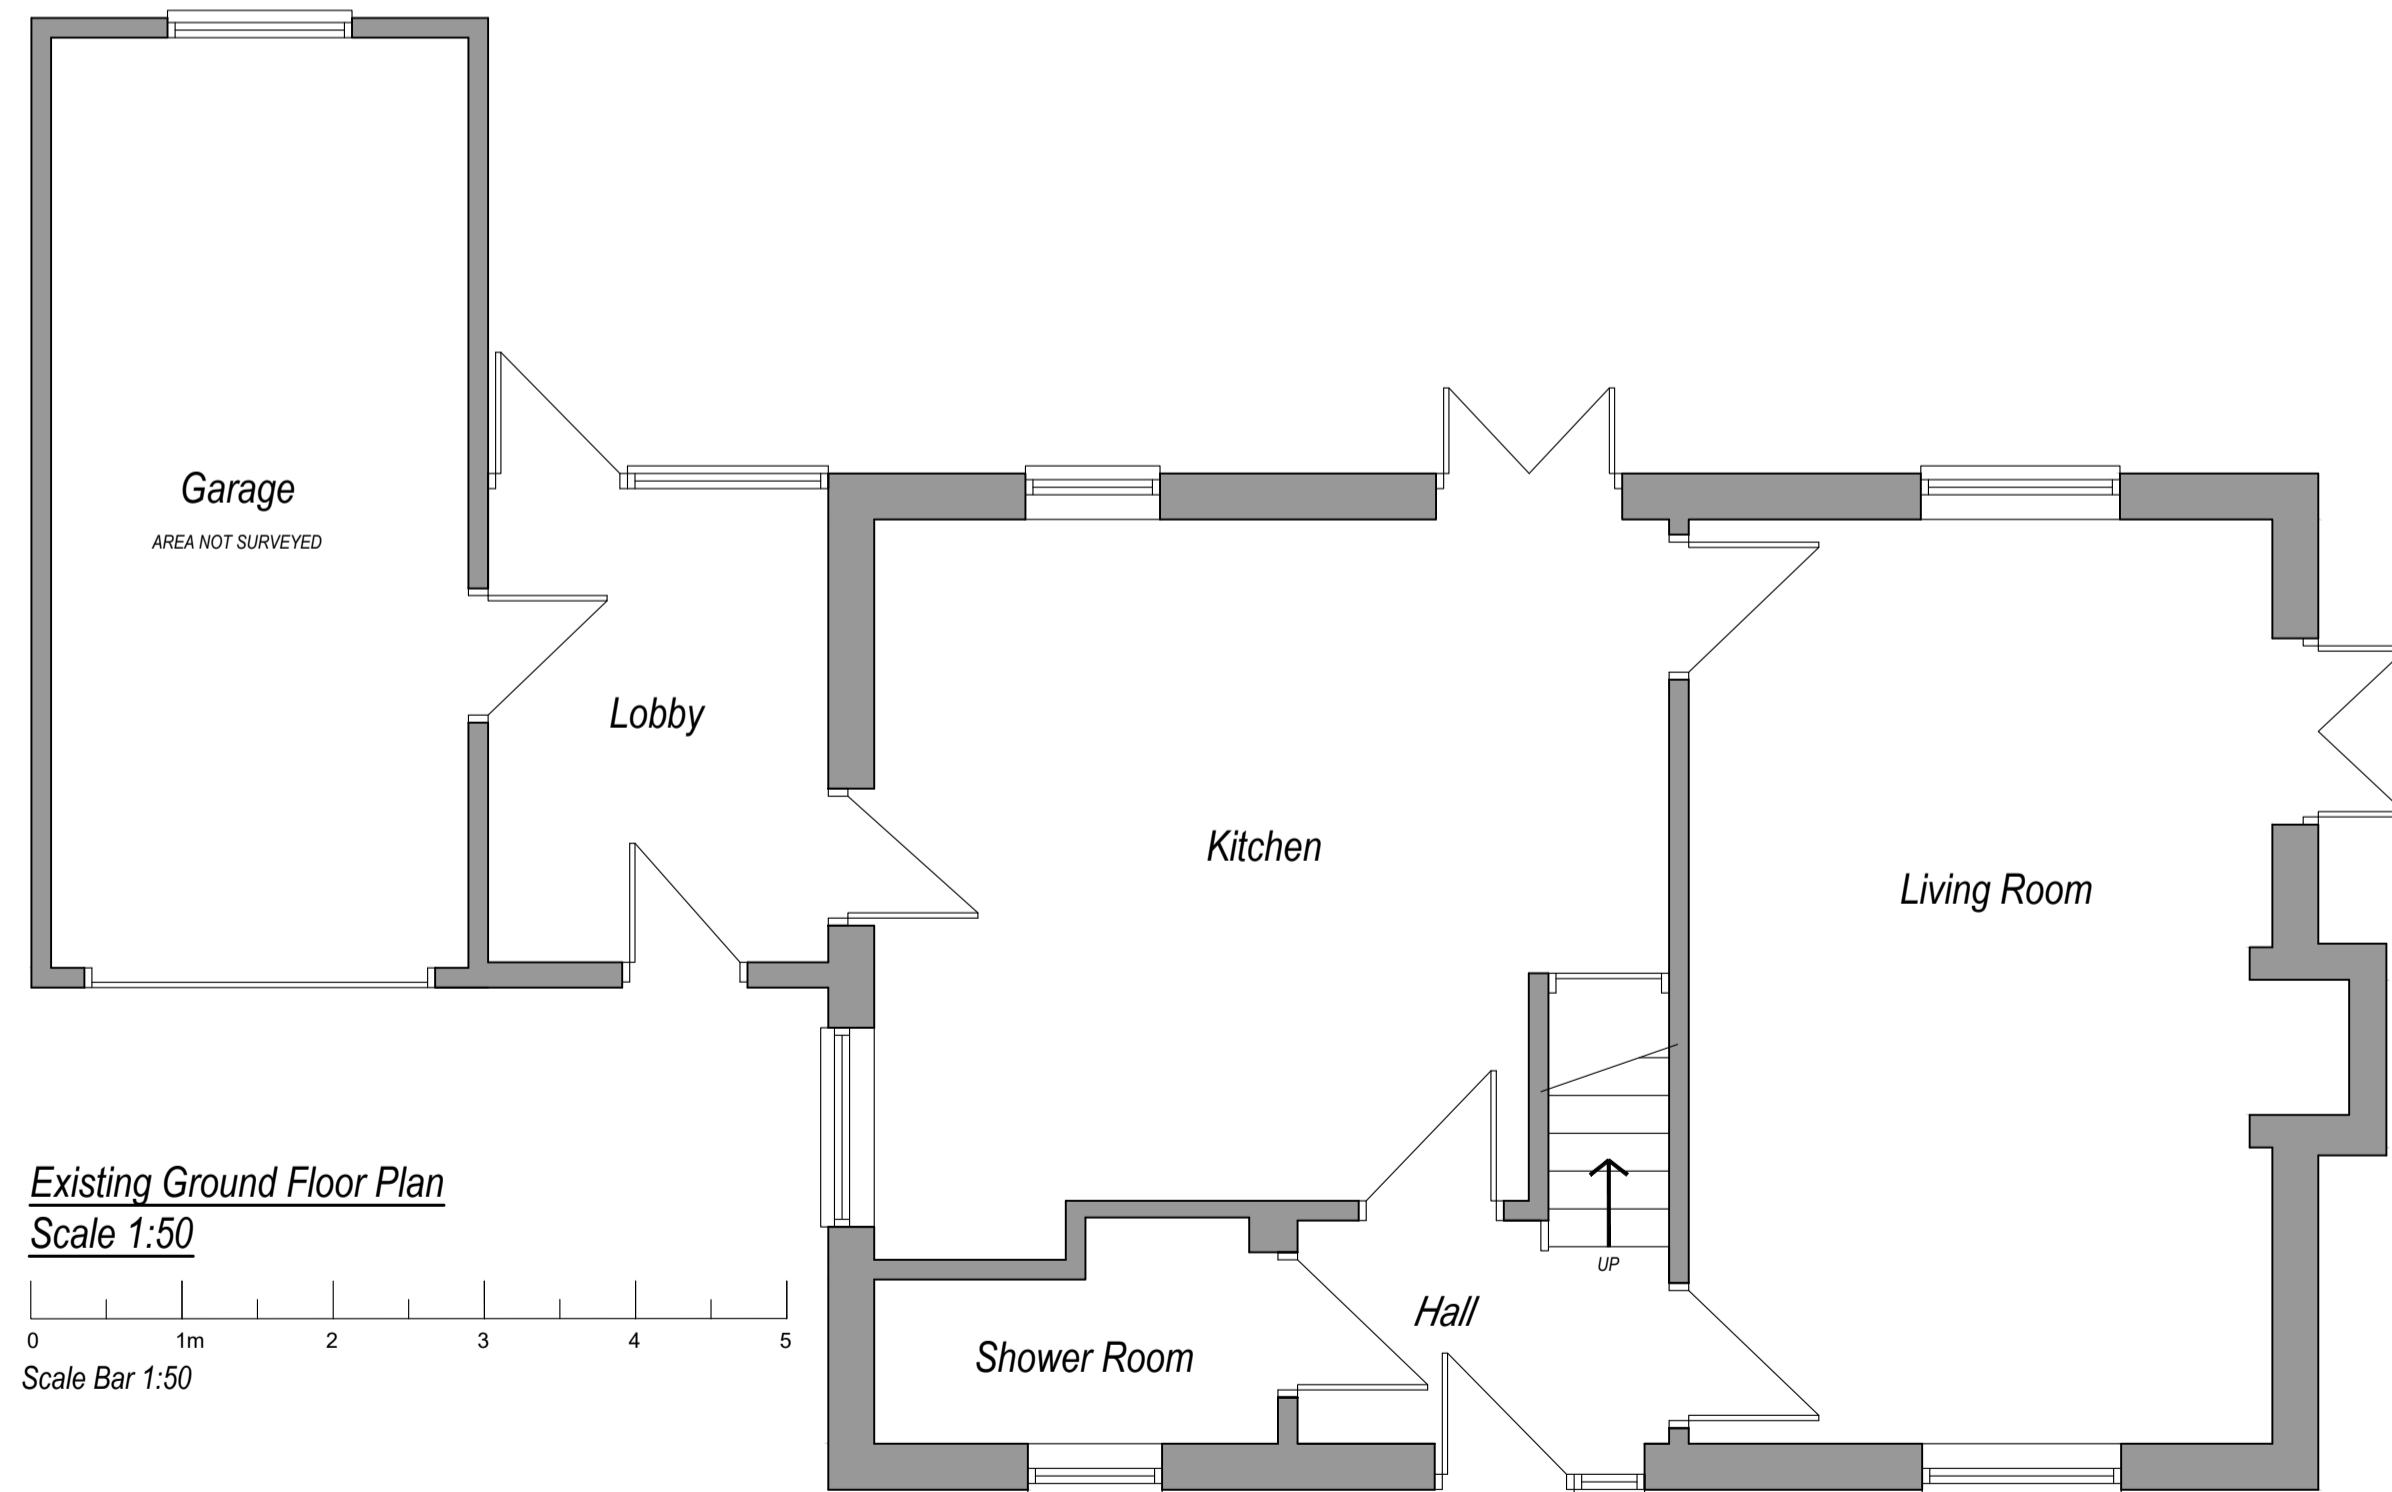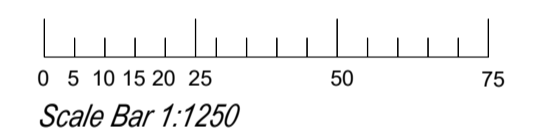

Existing Ground Floor Plan
Scale 1:50

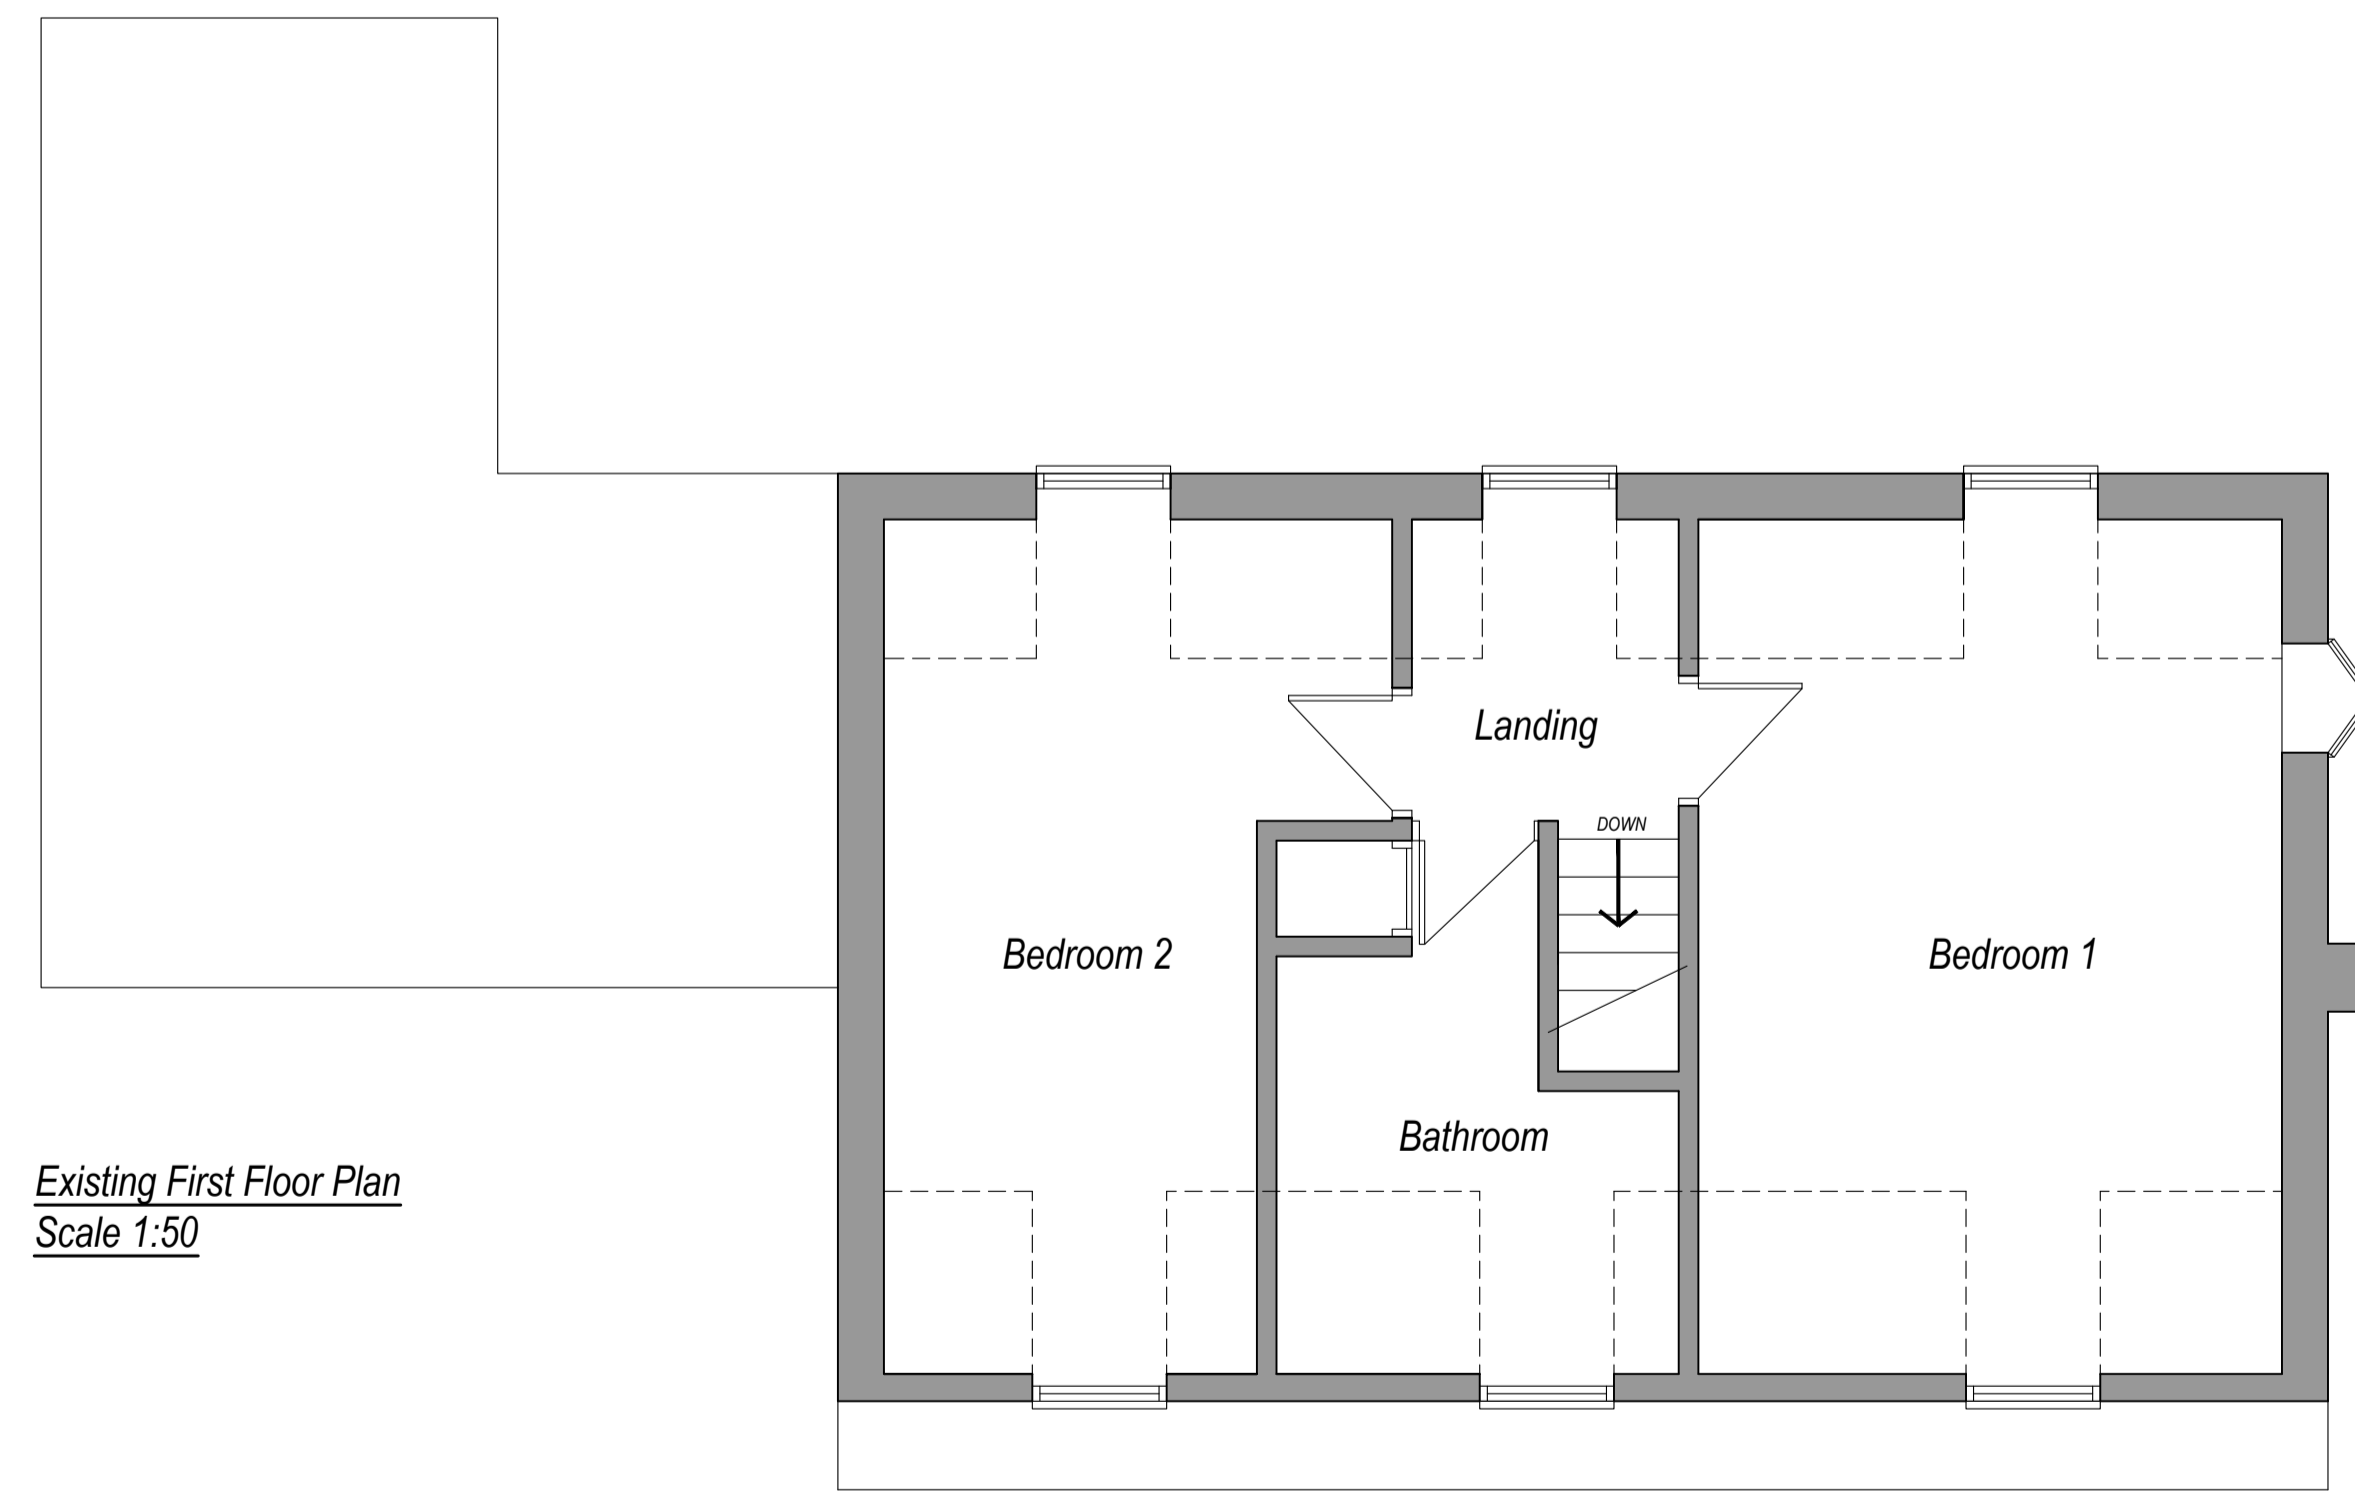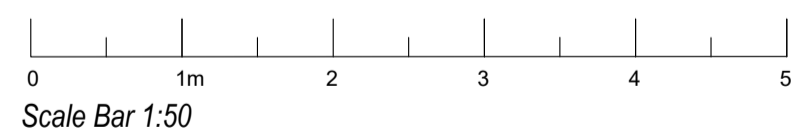

Existing First Floor Plan
Scale 1:50

Tel: 01473 876012
office@dakingdesigns.co.uk
www.dakingdesigns.co.uk

daking designs ltd
architectural designers

Project: Proposed Two/Single Storey Rear Extension with Internal Alterations at The Nest, Clay Lane, Hemmingstone, Ipswich, Suffolk, IP6 0SJ		
Drawing Details: Existing Floor Plans, Elevations & Site Plans		
Date: March 2023	Scale/s: See Drawing @ A1	Drawn: SGW
Number: 494-001	Rev: ---	