


This drawing is copyright and must not be reproduced without the written consent of Vision Mill Architects Ltd. All dimensions to be checked on site prior to commencement of works, any discrepancies to be reported to Vision Mill Architects Ltd. immediately.

Revisions		
Name	Date	Notes

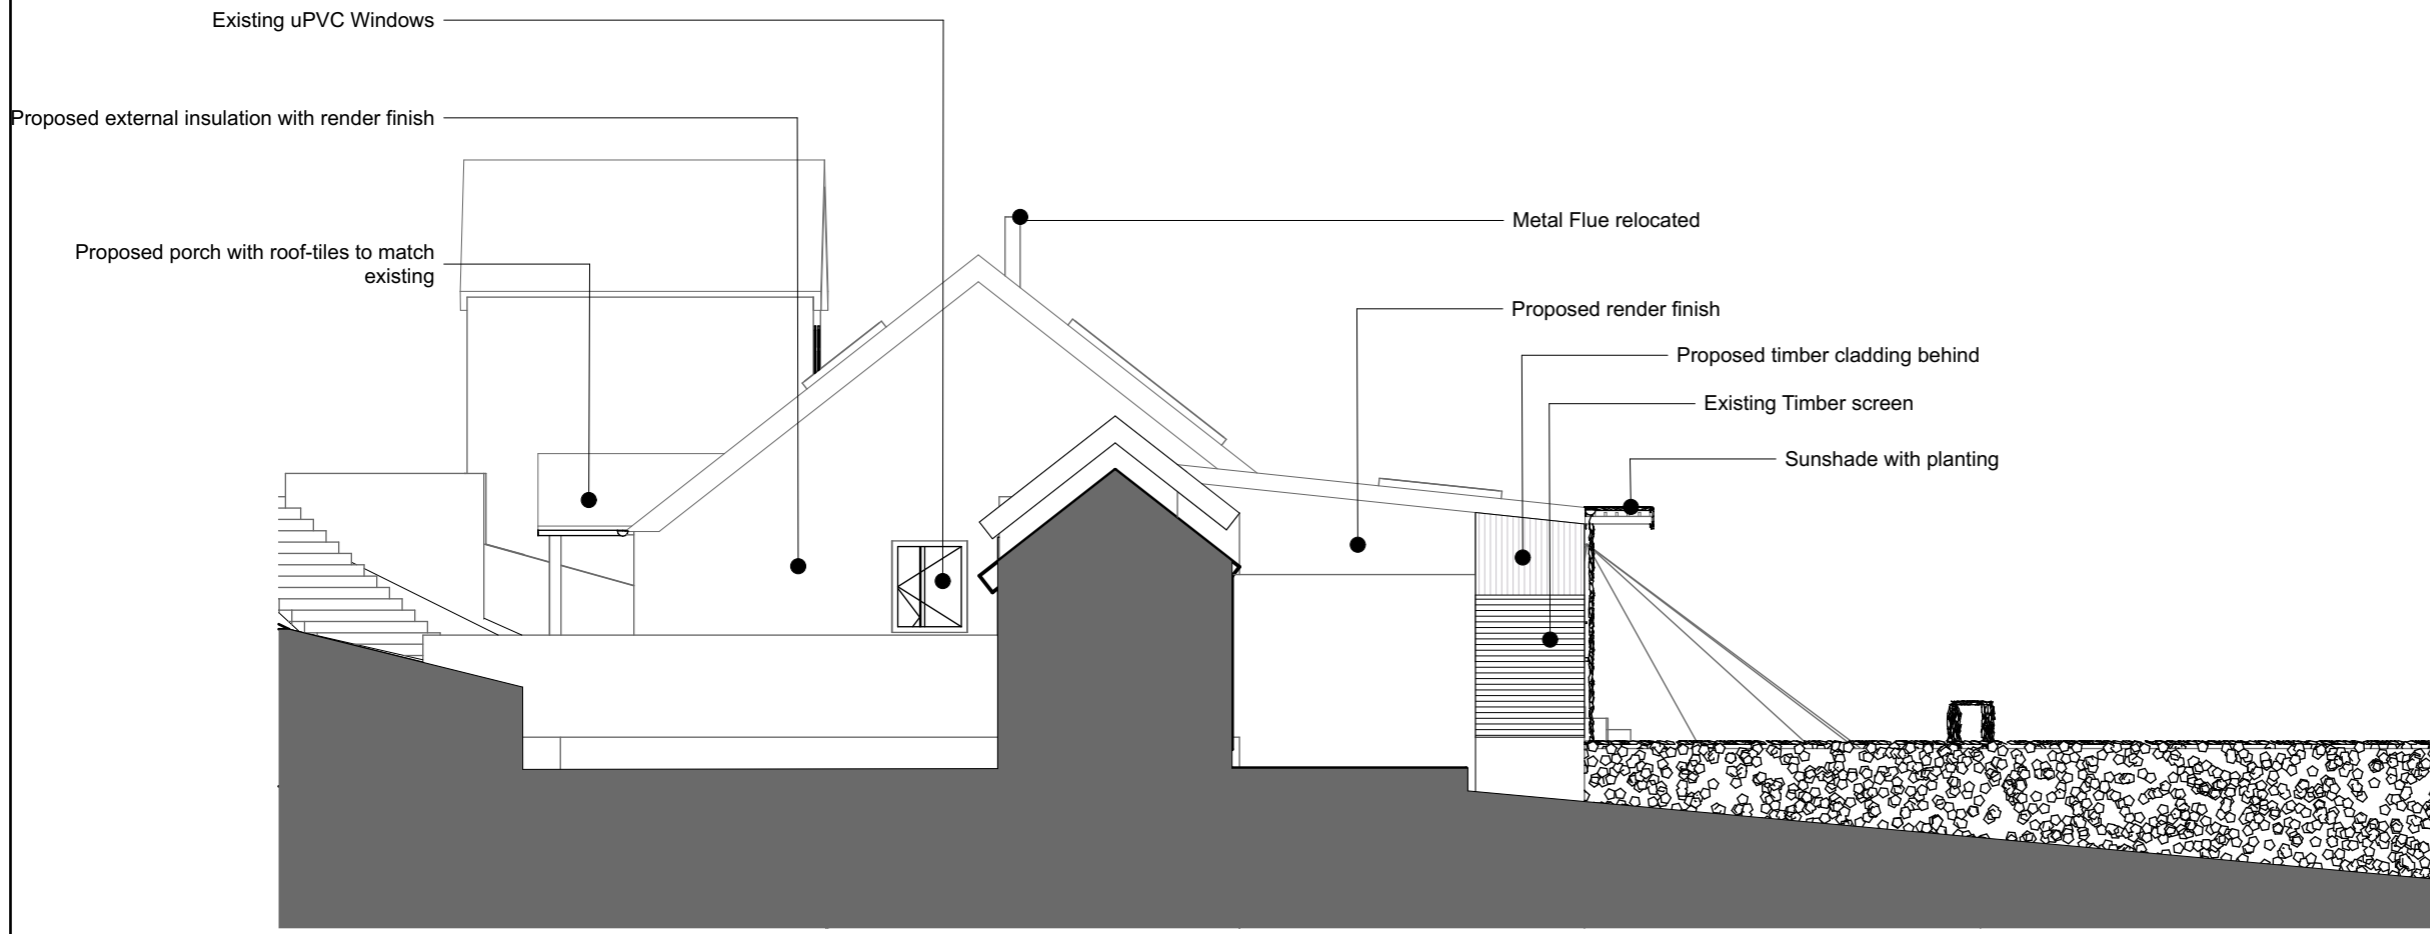


1. Proposed North Elevation



2. Proposed West Elevation

Notes:

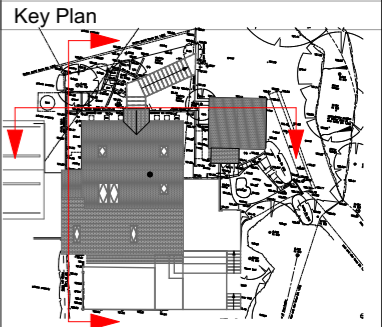

PLANNING DRAFT

Project: **Garden Way Cottage**
 Client: **Mr and Mrs Kennedy**
 Drawing Title: **North and West Elevation Proposed**
 Drawing Number: **P 310**
 Job No.: **2022-28** Scale@A3: **1:100**
 Date: Revision: **1**
 Drawn By: **RS** Checked By:

