



PROP. SIDE VIEW

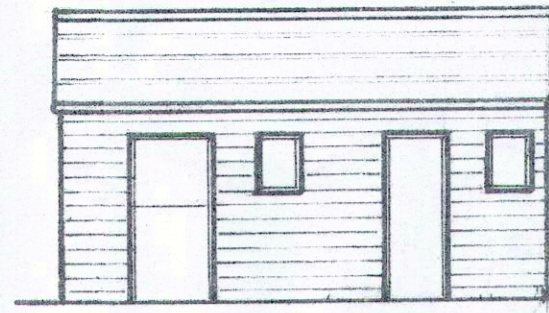


PROP. FRONT VIEW

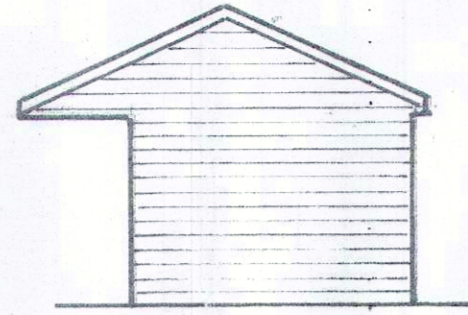

PROP. SIDE VIEW






PROP. REAR VIEW

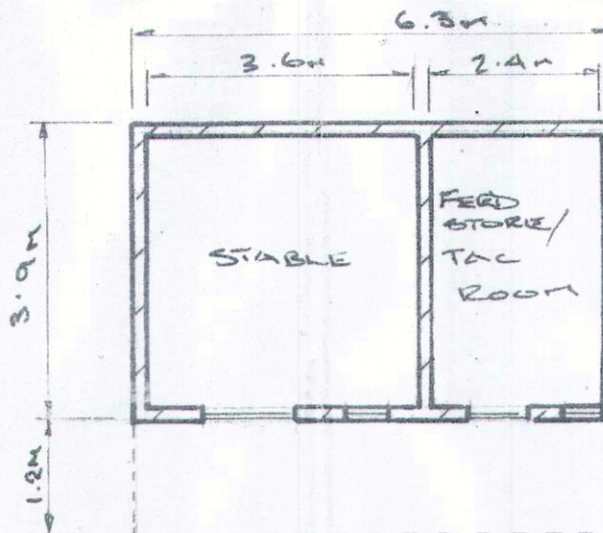

PROP. FLOOR PLAN

NOTES:-

- ROOF: Olive green corrugated sheeting.
- WALLS: Timber cladding, stained.
- WINDOWS/DOORS: Timber frames, stained.
- FLOOR: Concrete slab.
- HARDSTANDING: Type 1 hot road stone.
- FENCING: Paddock fencing to be 1.2m high Post & Rail Timber.
- GATES: To be 1.2m high Sbar style. (Timber)

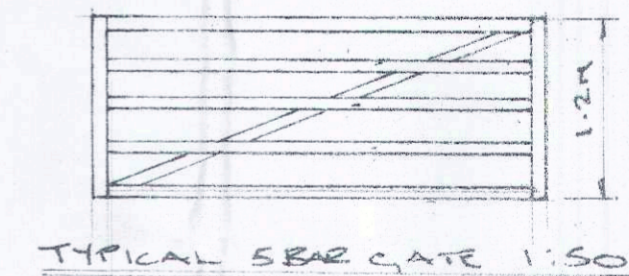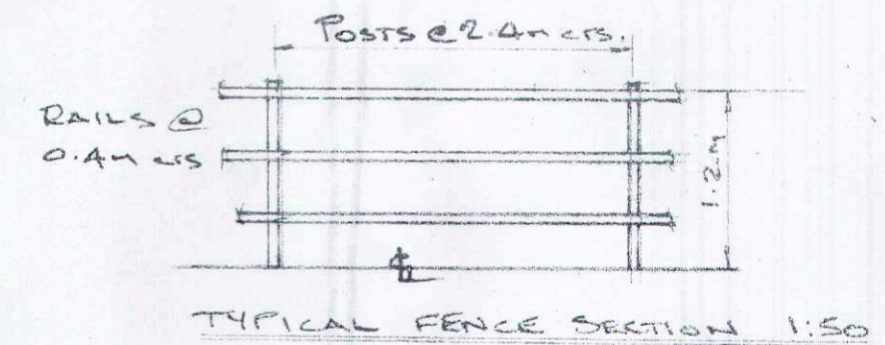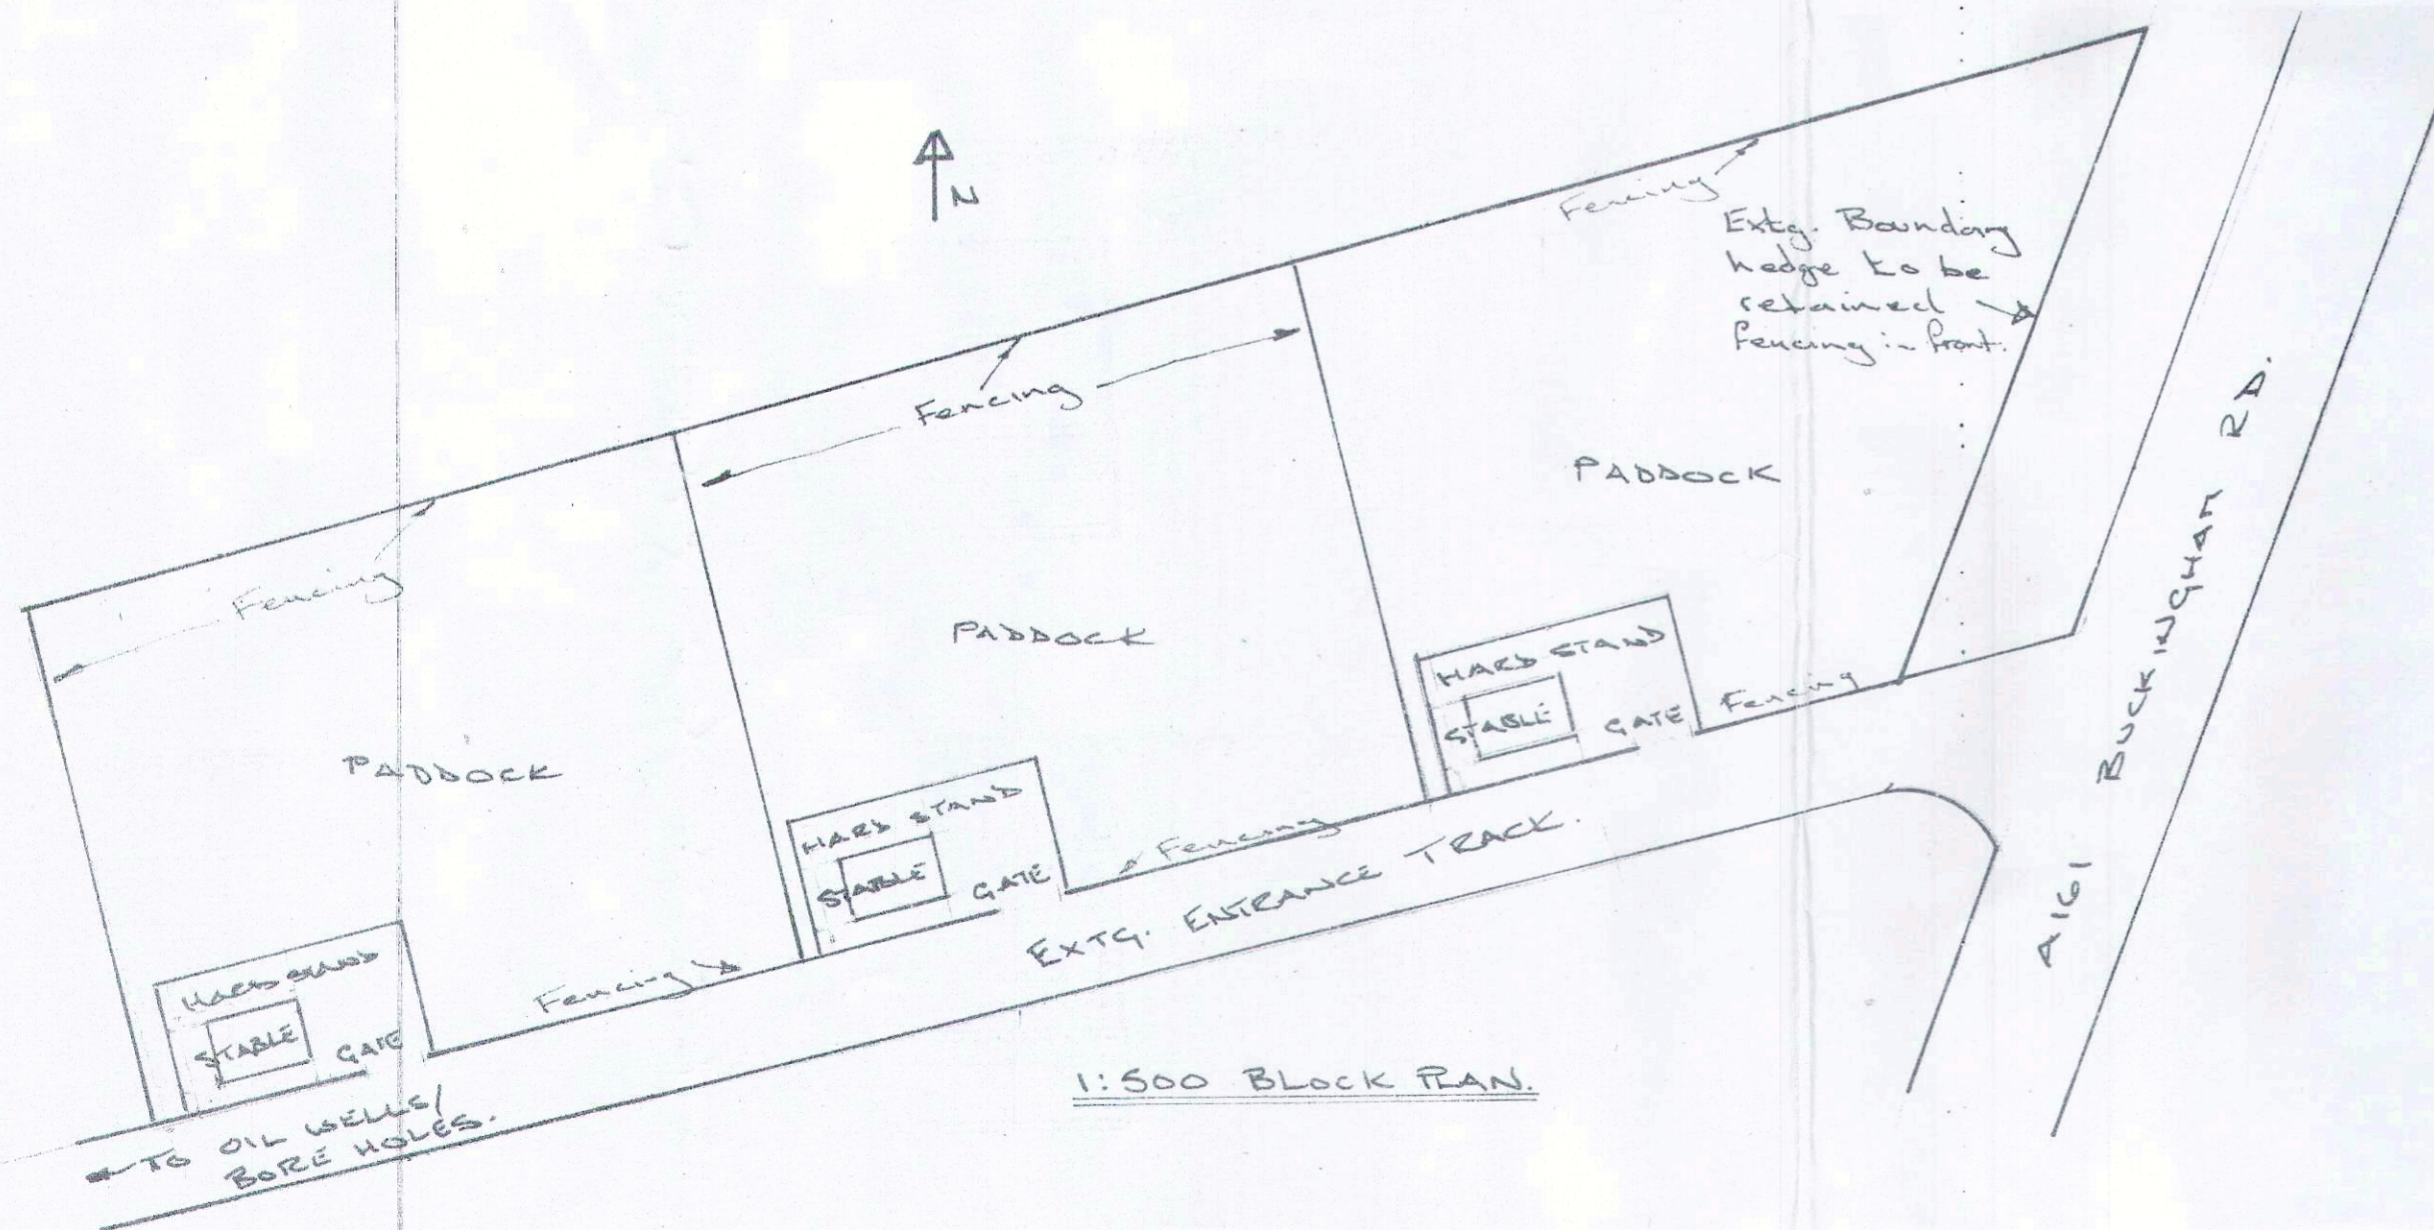

TITLE	PROPOSED STABLES / PADDOCKS	
LOCATION	LAND OFF A161 BUCKINGHAM RD.	
CLIENT	MR. L. LEE	
SCALE	DATE	DRG. NO.
1:100	FEB '23	MW/LL-01