
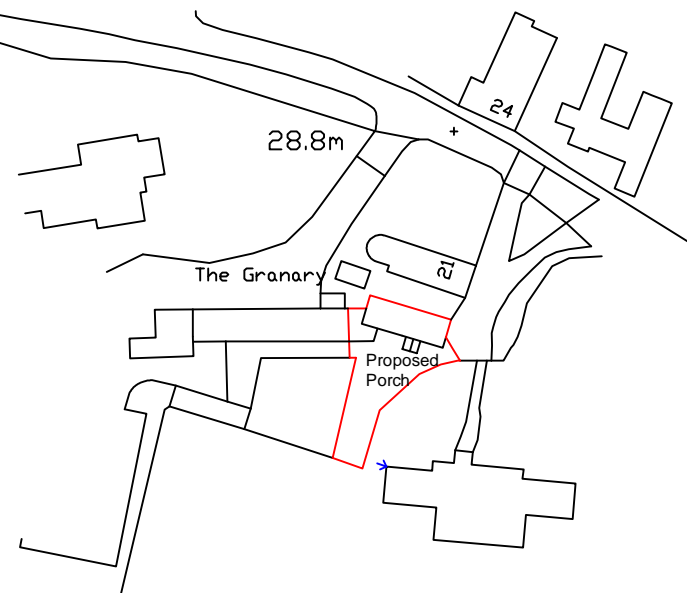


© 2023 Derek Kitson

This is the copyright of Derek Kitson MCIAT and must not be reproduced in whole or part without prior permission.
All dimensions, levels and roof pitch to be checked on site. If in doubt ask. Use only noted dimensions - Do not scale.
If this drawing has been received electronically it is the recipients responsibility to print the document to the correct scale.

Reproduced from the Ordnance Survey map supplied by Promap with the permission of the Controller of Her Majesty's Stationery Office Crown Copyright. Licence No. AR100007471

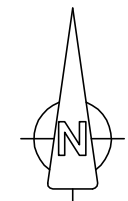

Site Plan
(Scale 1:1250)



Block Plan
(Scale 1:500)



rev	amendments	by	date
A	Area edged red and porch	KK	21/03/23

Derek Kitson
ARCHITECTURAL TECHNOLOGIST LIMITED

Trinity College, Farm
Great North Road,
Barnby Moor,
Retford, Nottinghamshire,
DN22 8QQ
T +44 (0) 1777 816 686
E derek.kitson@hotmail.co.uk

Client:

Miss Suzie Banks

Project:

**Removal of existing conservatory and
erection of Porch, Church Farm
House, Gamston, Retford**

Title:

Site and Block Plan

Drawing Status: Planning	Date Created: 23/02/23	Drawing Scale: As stated
------------------------------------	----------------------------------	------------------------------------

Job Number: 22_2048	Drawing Number: 3B	Drawn By: KK
-------------------------------	------------------------------	------------------------

Drawing Paper Size:
A3