


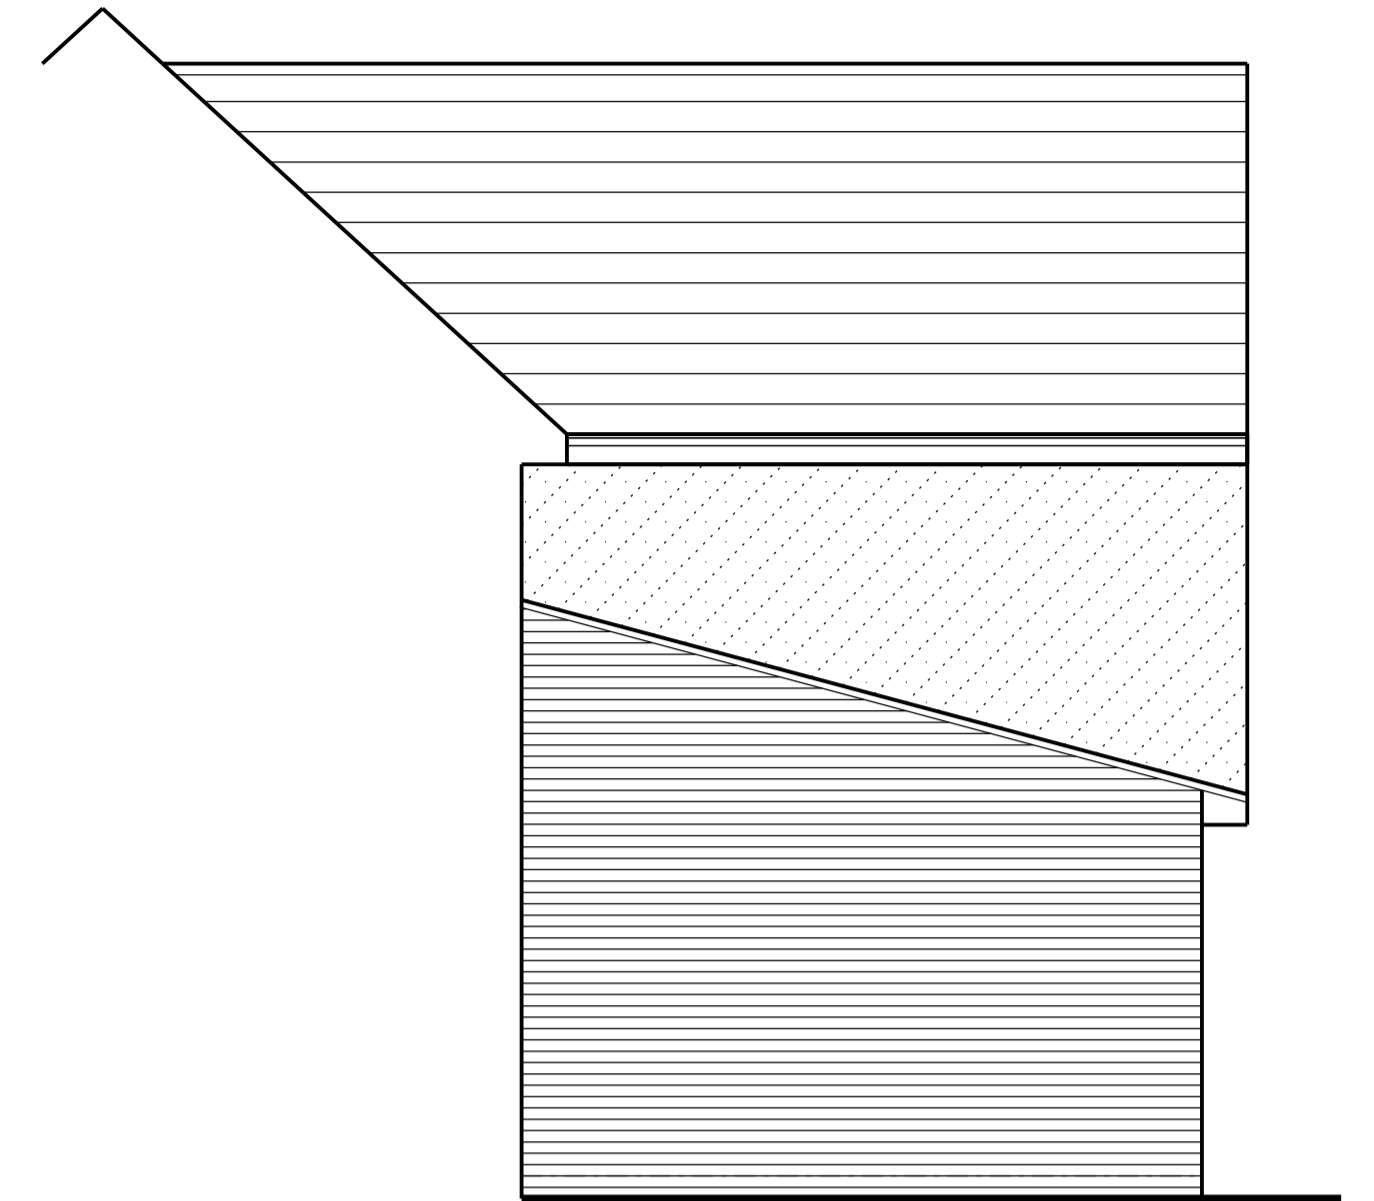





Side Elevation to no.10



Rear Elevation



Side Elevation no.6

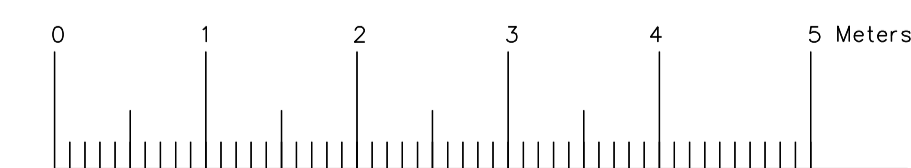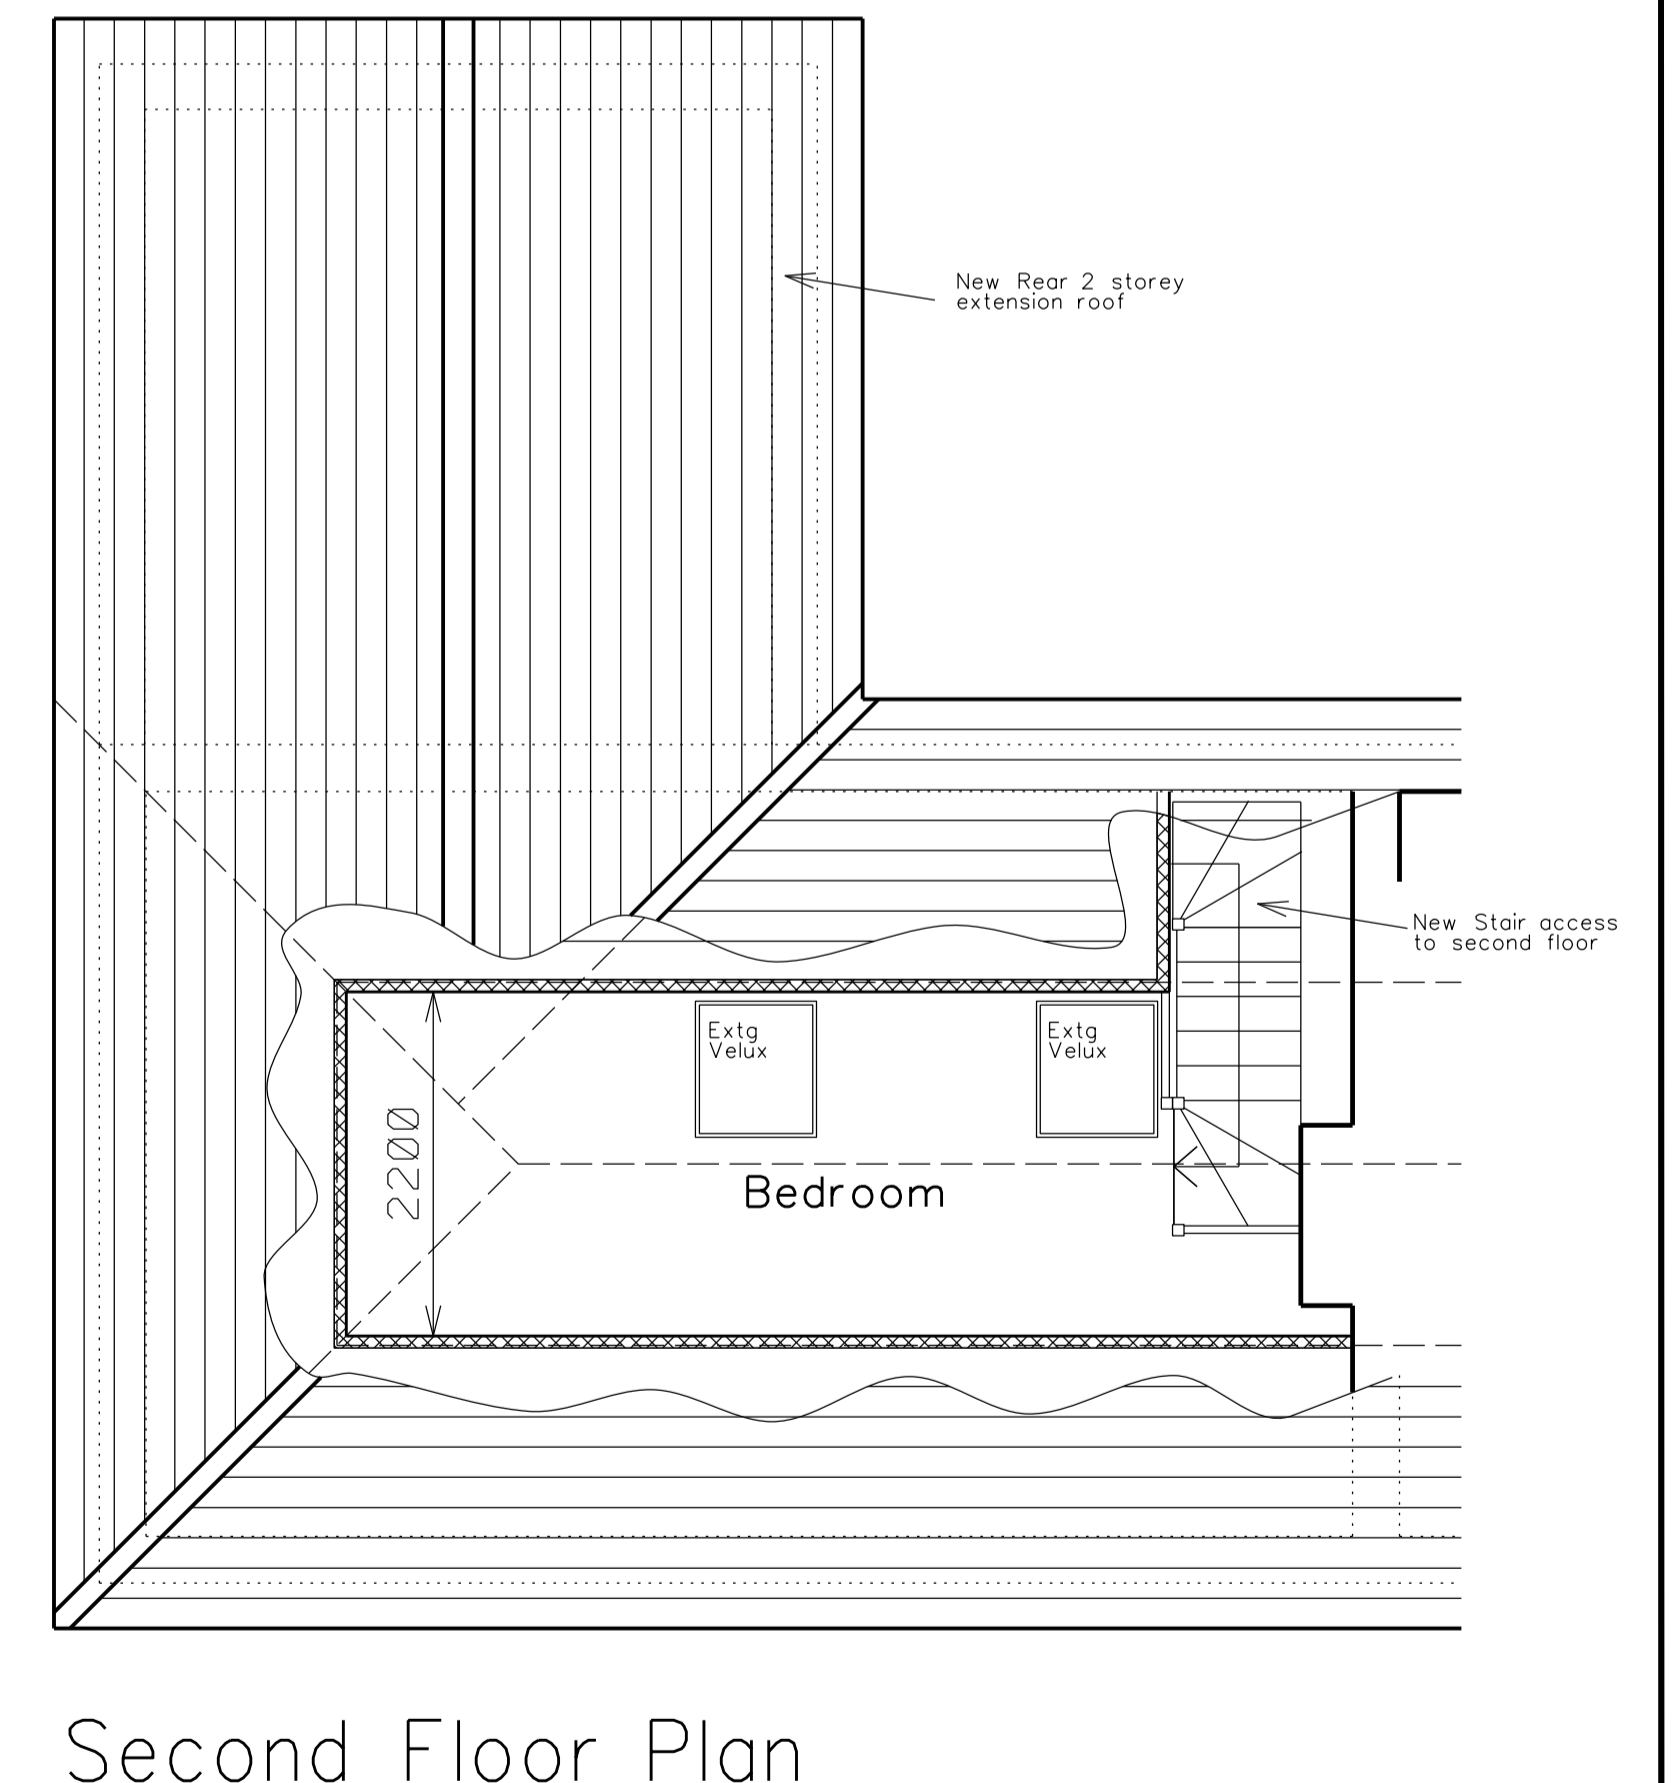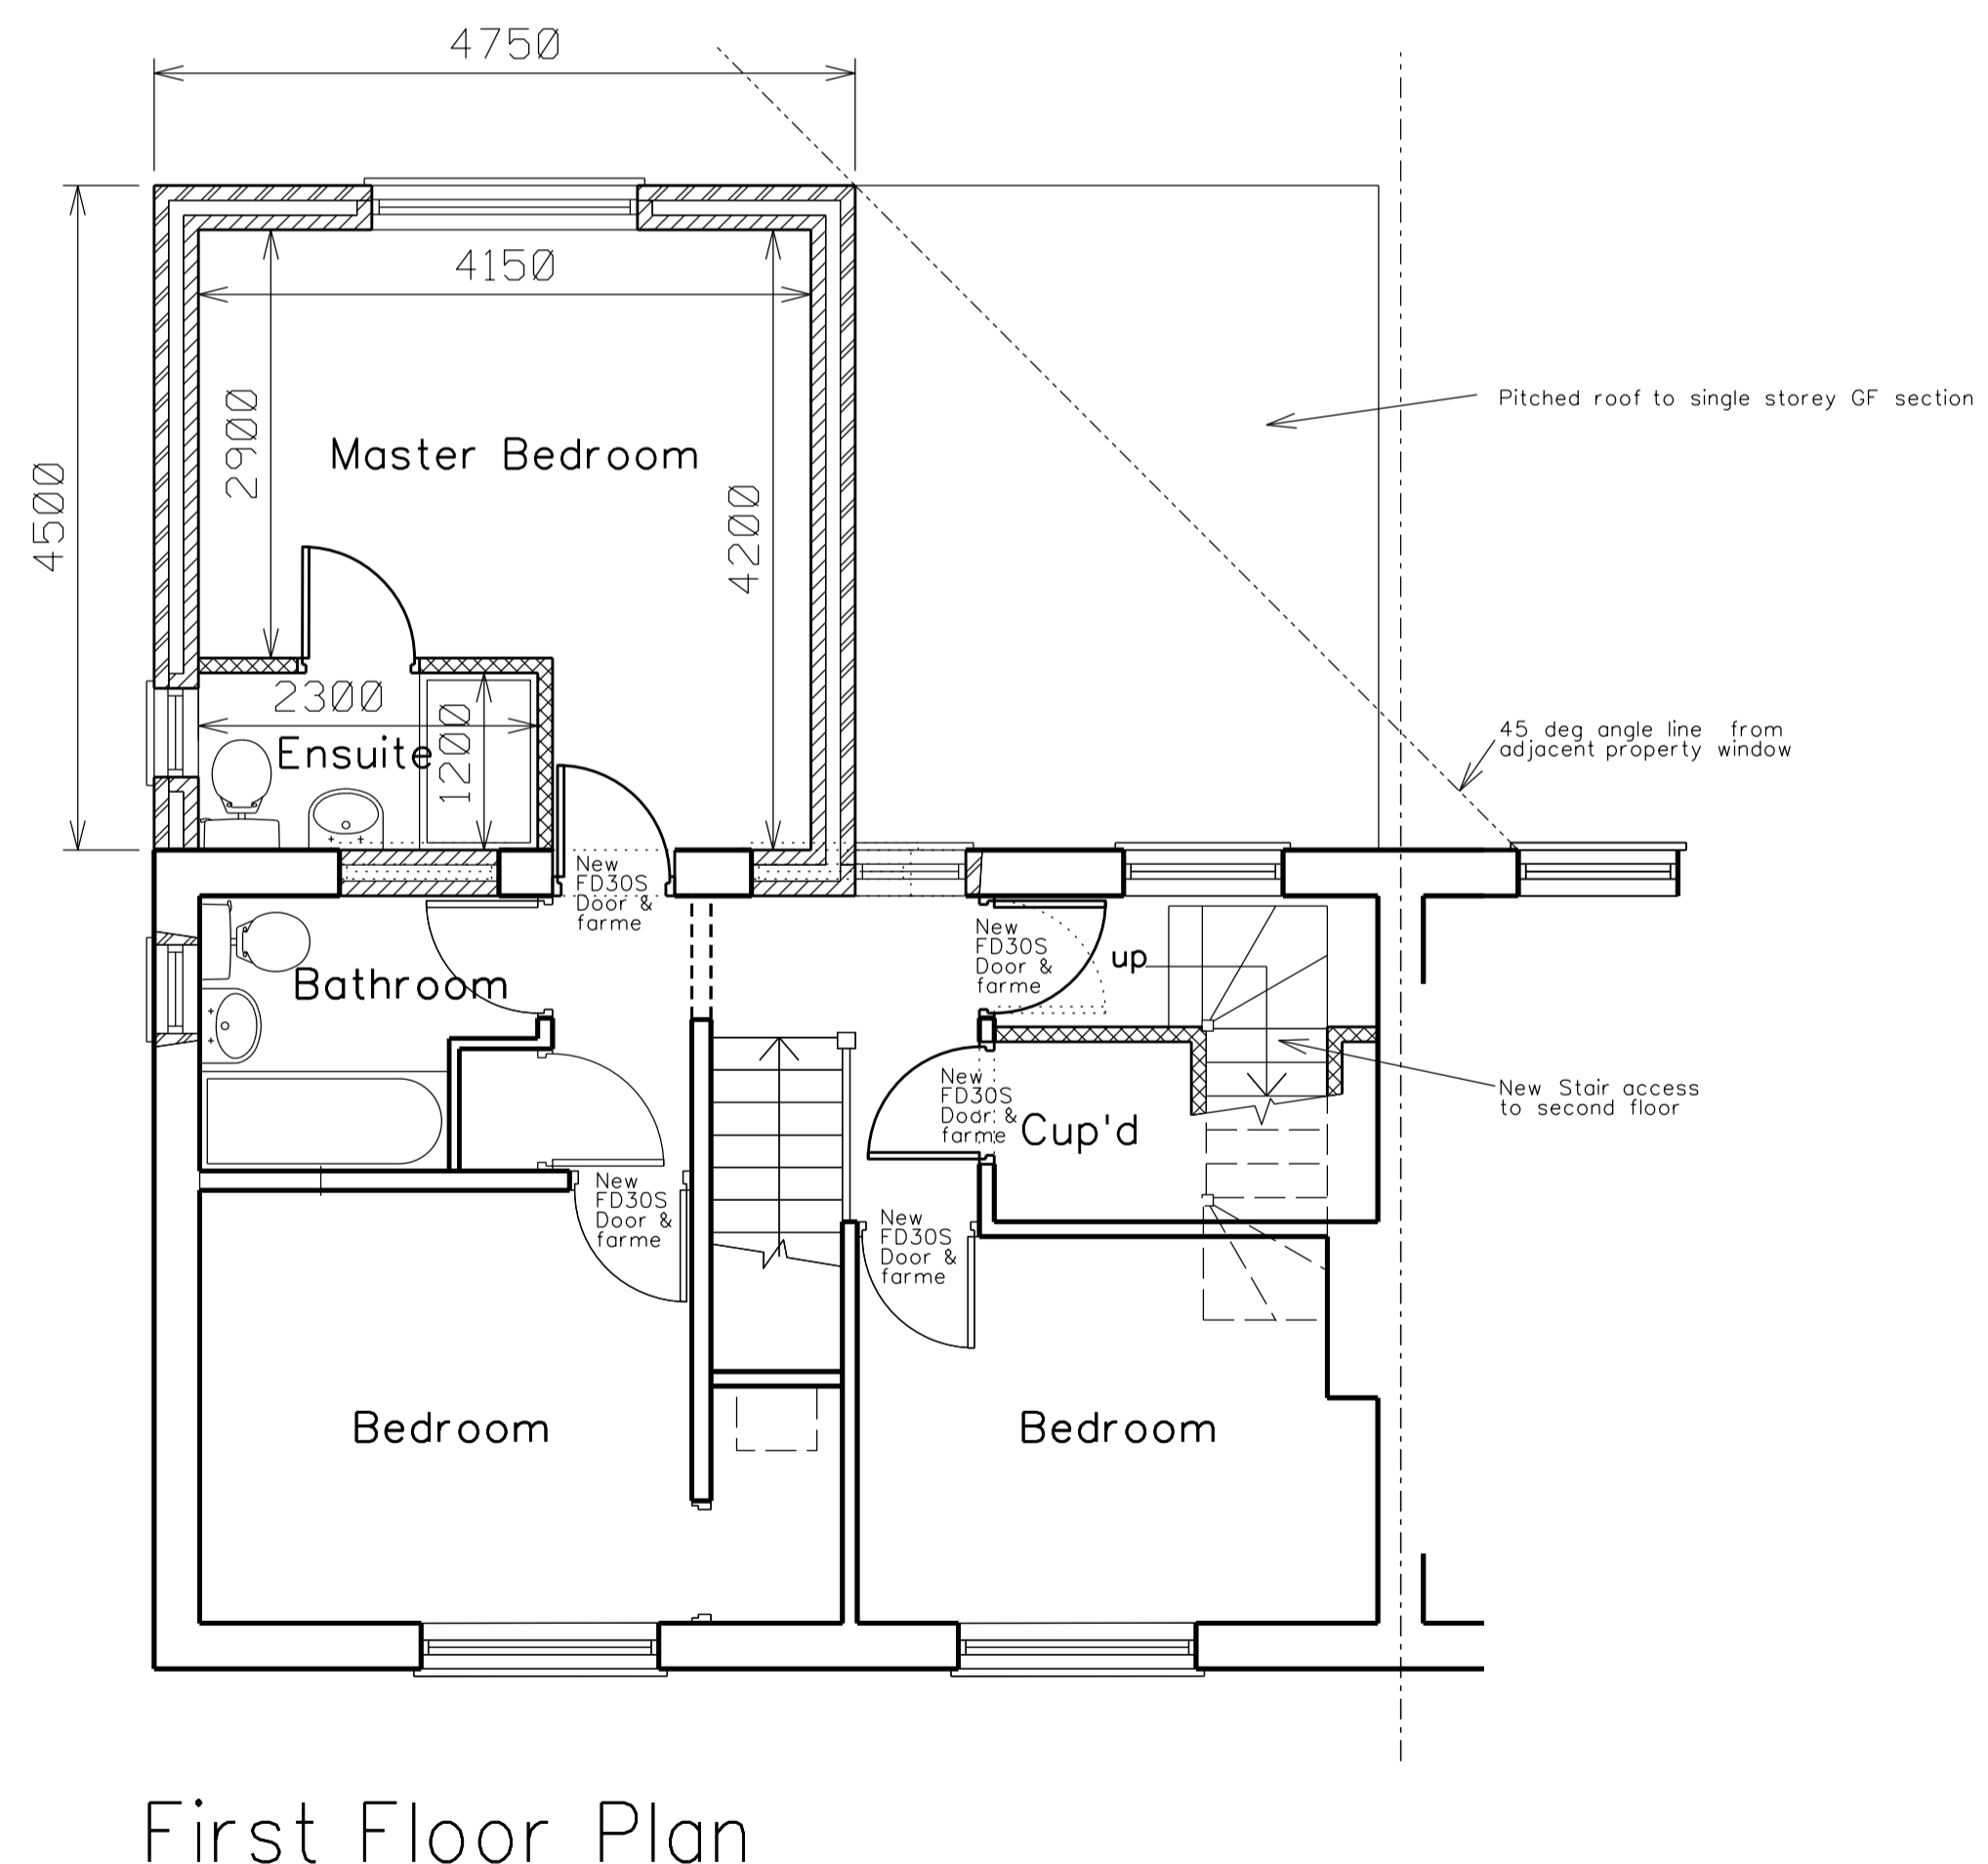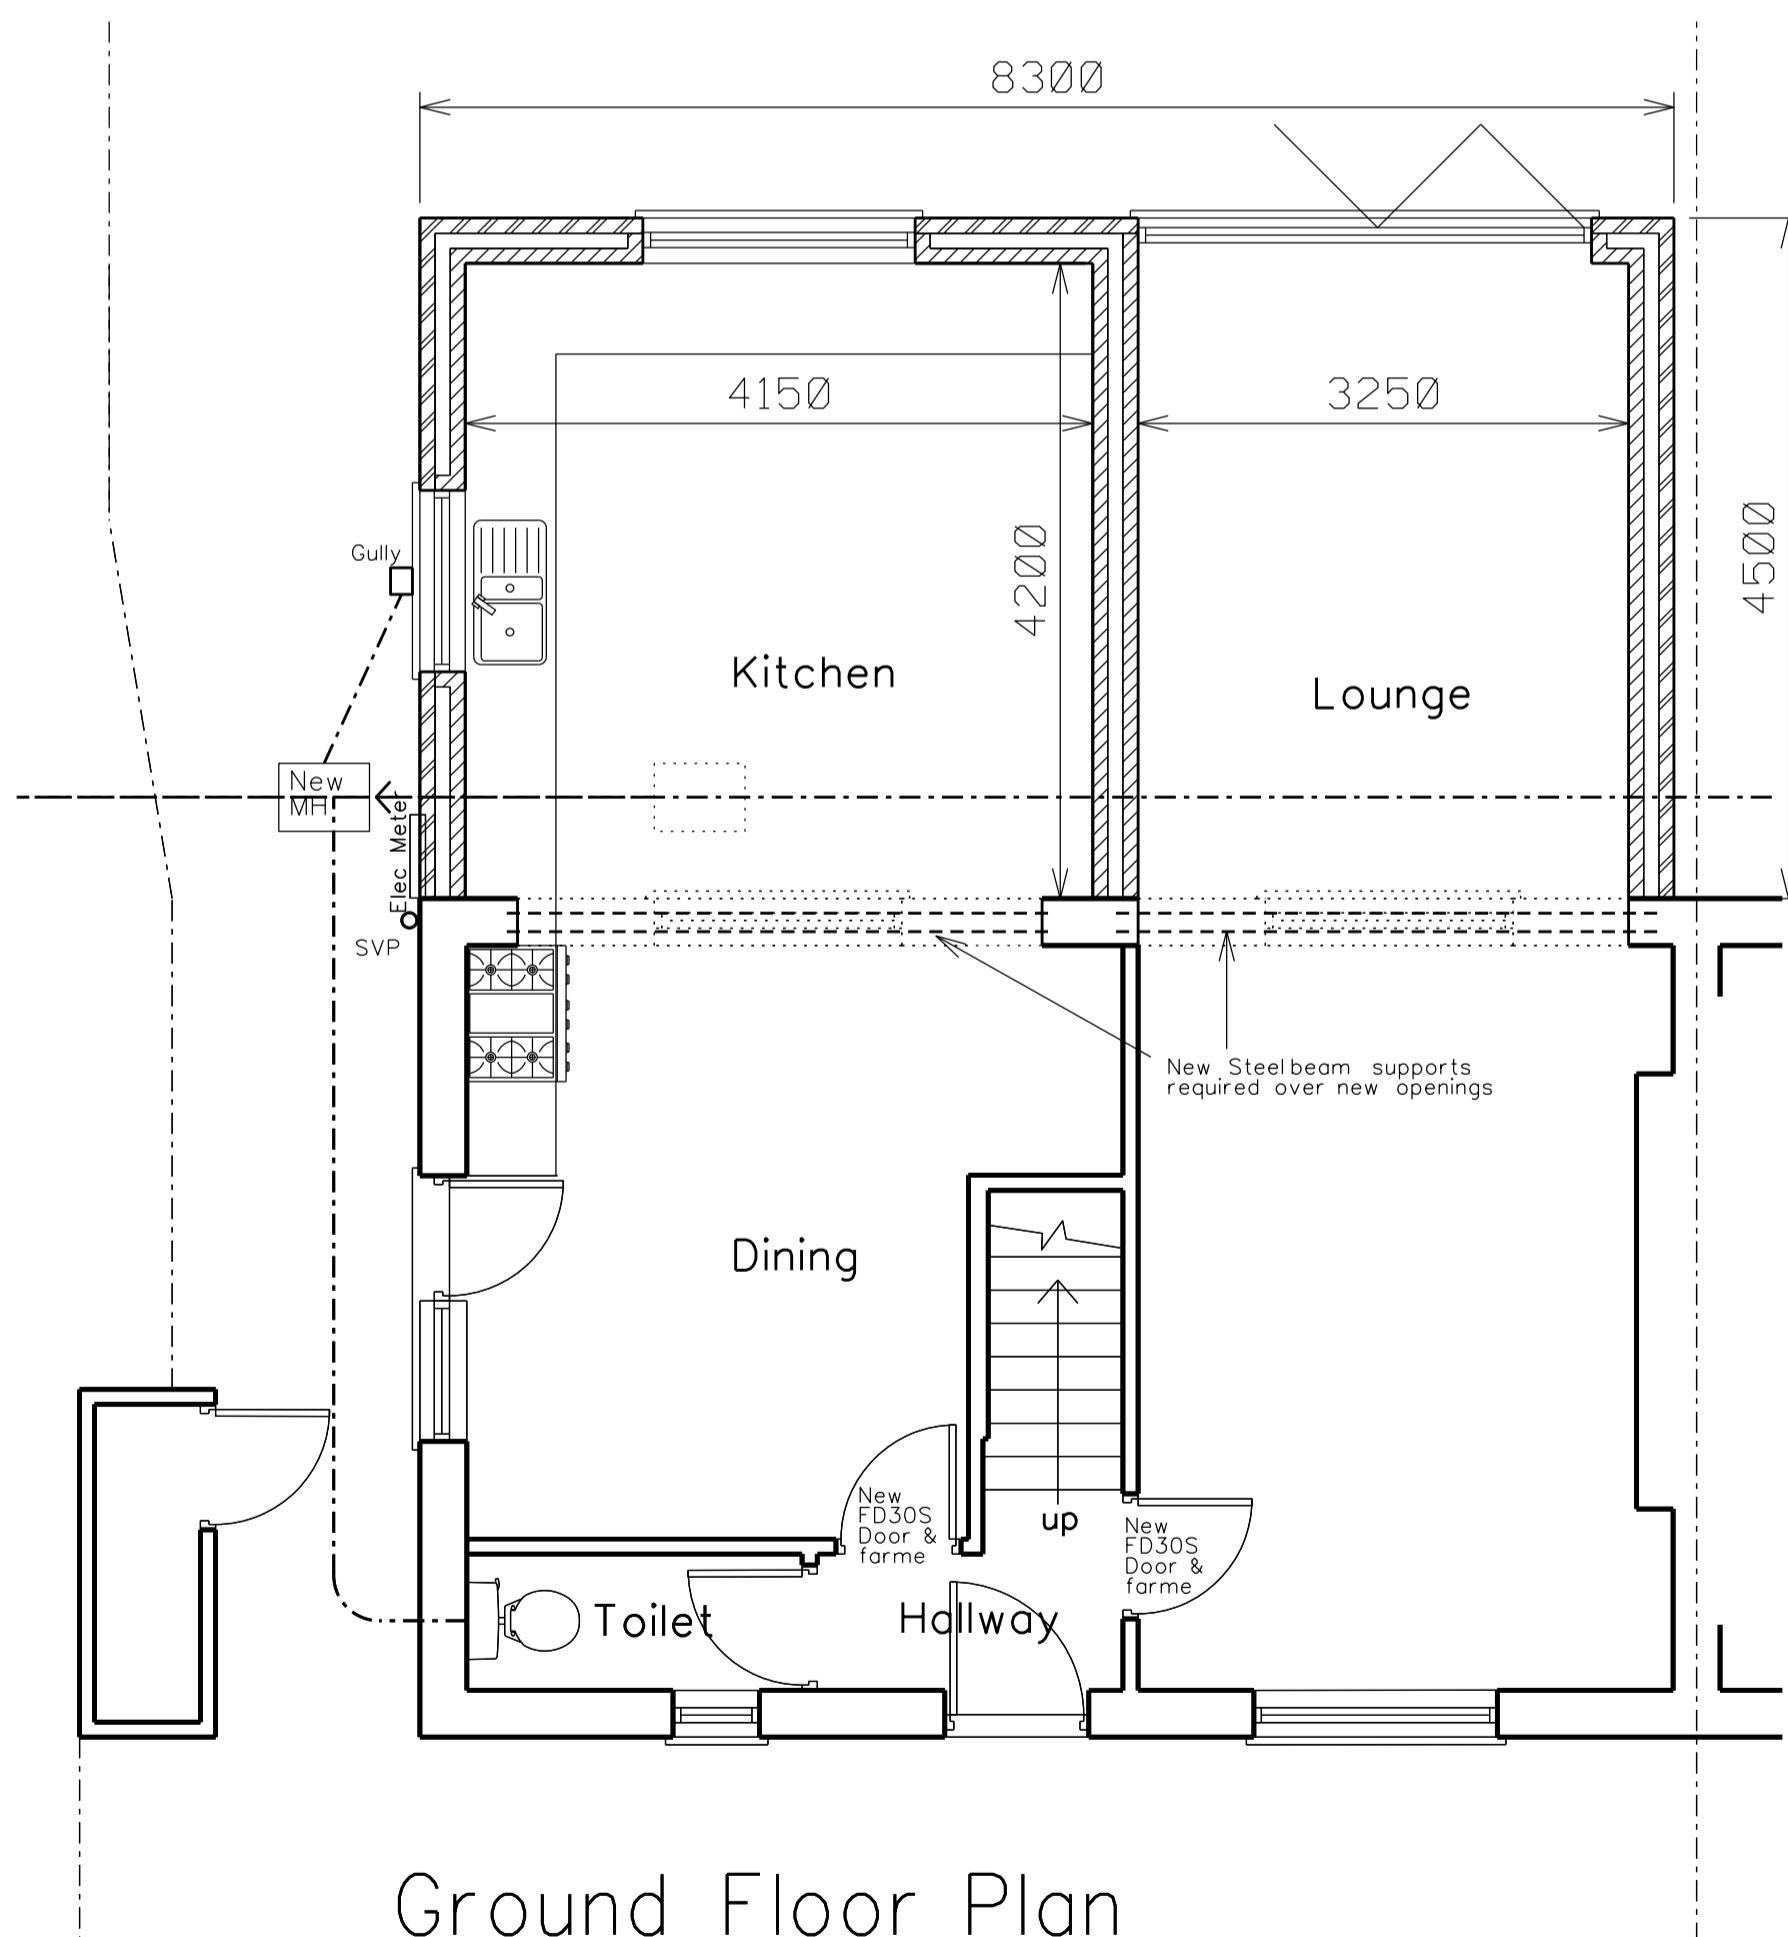

Project Name
 Proposed Ext'n Plans & Elev's
 8 Church Street
 Langold, Workop S81 9NP
 Scale 1:50 • A1 or 1:100 • A3