



PROPOSED LOCATION PLAN

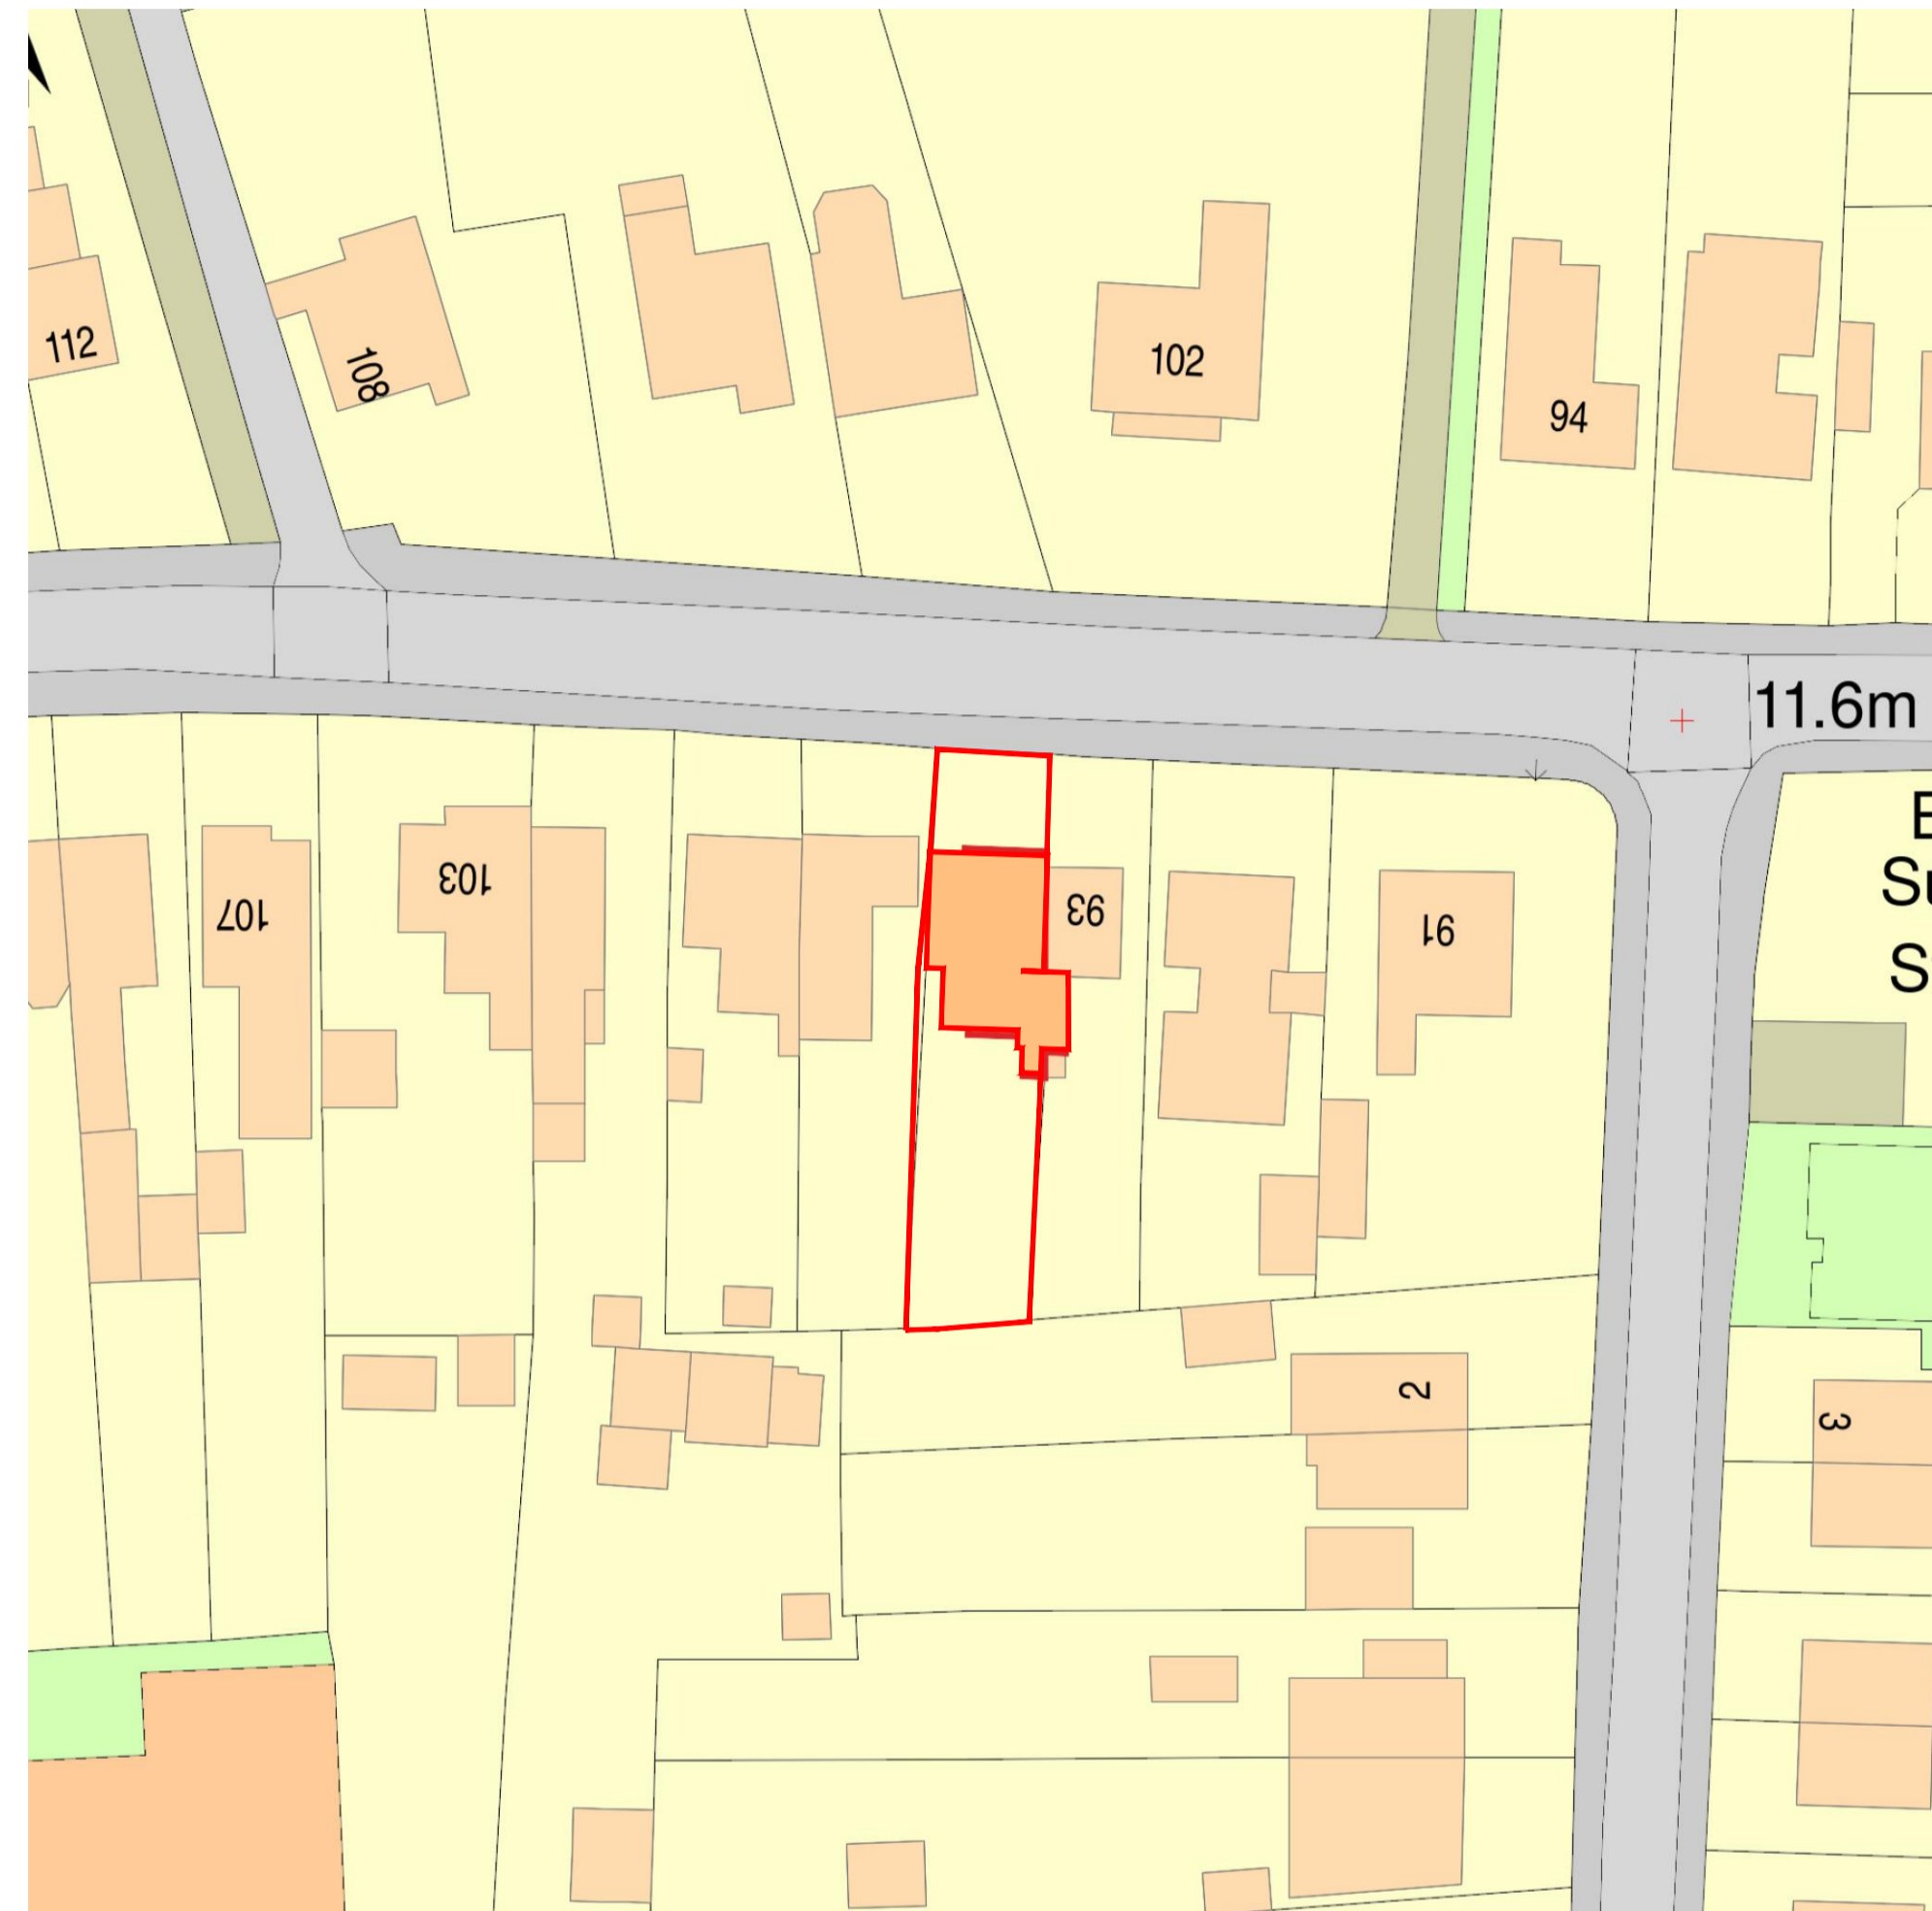

PROPOSED SITE PLAN

CLIENT: **MR R GALLIMORE**

PROJECT: **95 MOSS LANE
HESKETH BANK
PR4 6AD**

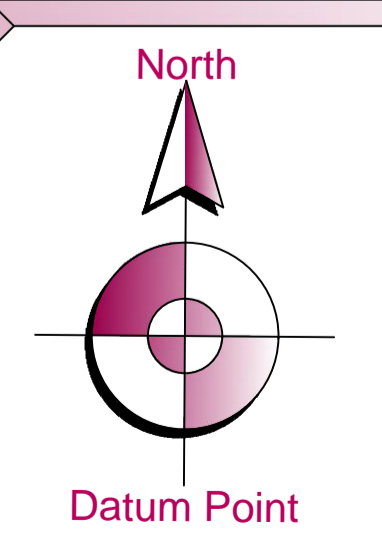

DRAWN: **SW**

CHECKED: **ST**

DRAWING TITLE: **PROPOSED DRAWING_SJR_004**

SCALE: **1:500 @ A1**

DATE: **JAN 23**

9

GENERAL NOTES
 This drawing is to be read in conjunction with all other drawings related to this project.
 Figured dimensions take preference over scaled dimensions.
 The Architectural Designer is to be notified immediately of any discrepancies between information shown and that found on site.
 All dimensions are to be verified on site by the contractor prior to ordering materials and starting work.
 This drawing, the works and concepts depicted, are copyright and may not be reproduced or made use of, either directly or indirectly, without the express consent of SJR Architectre Ltd.