

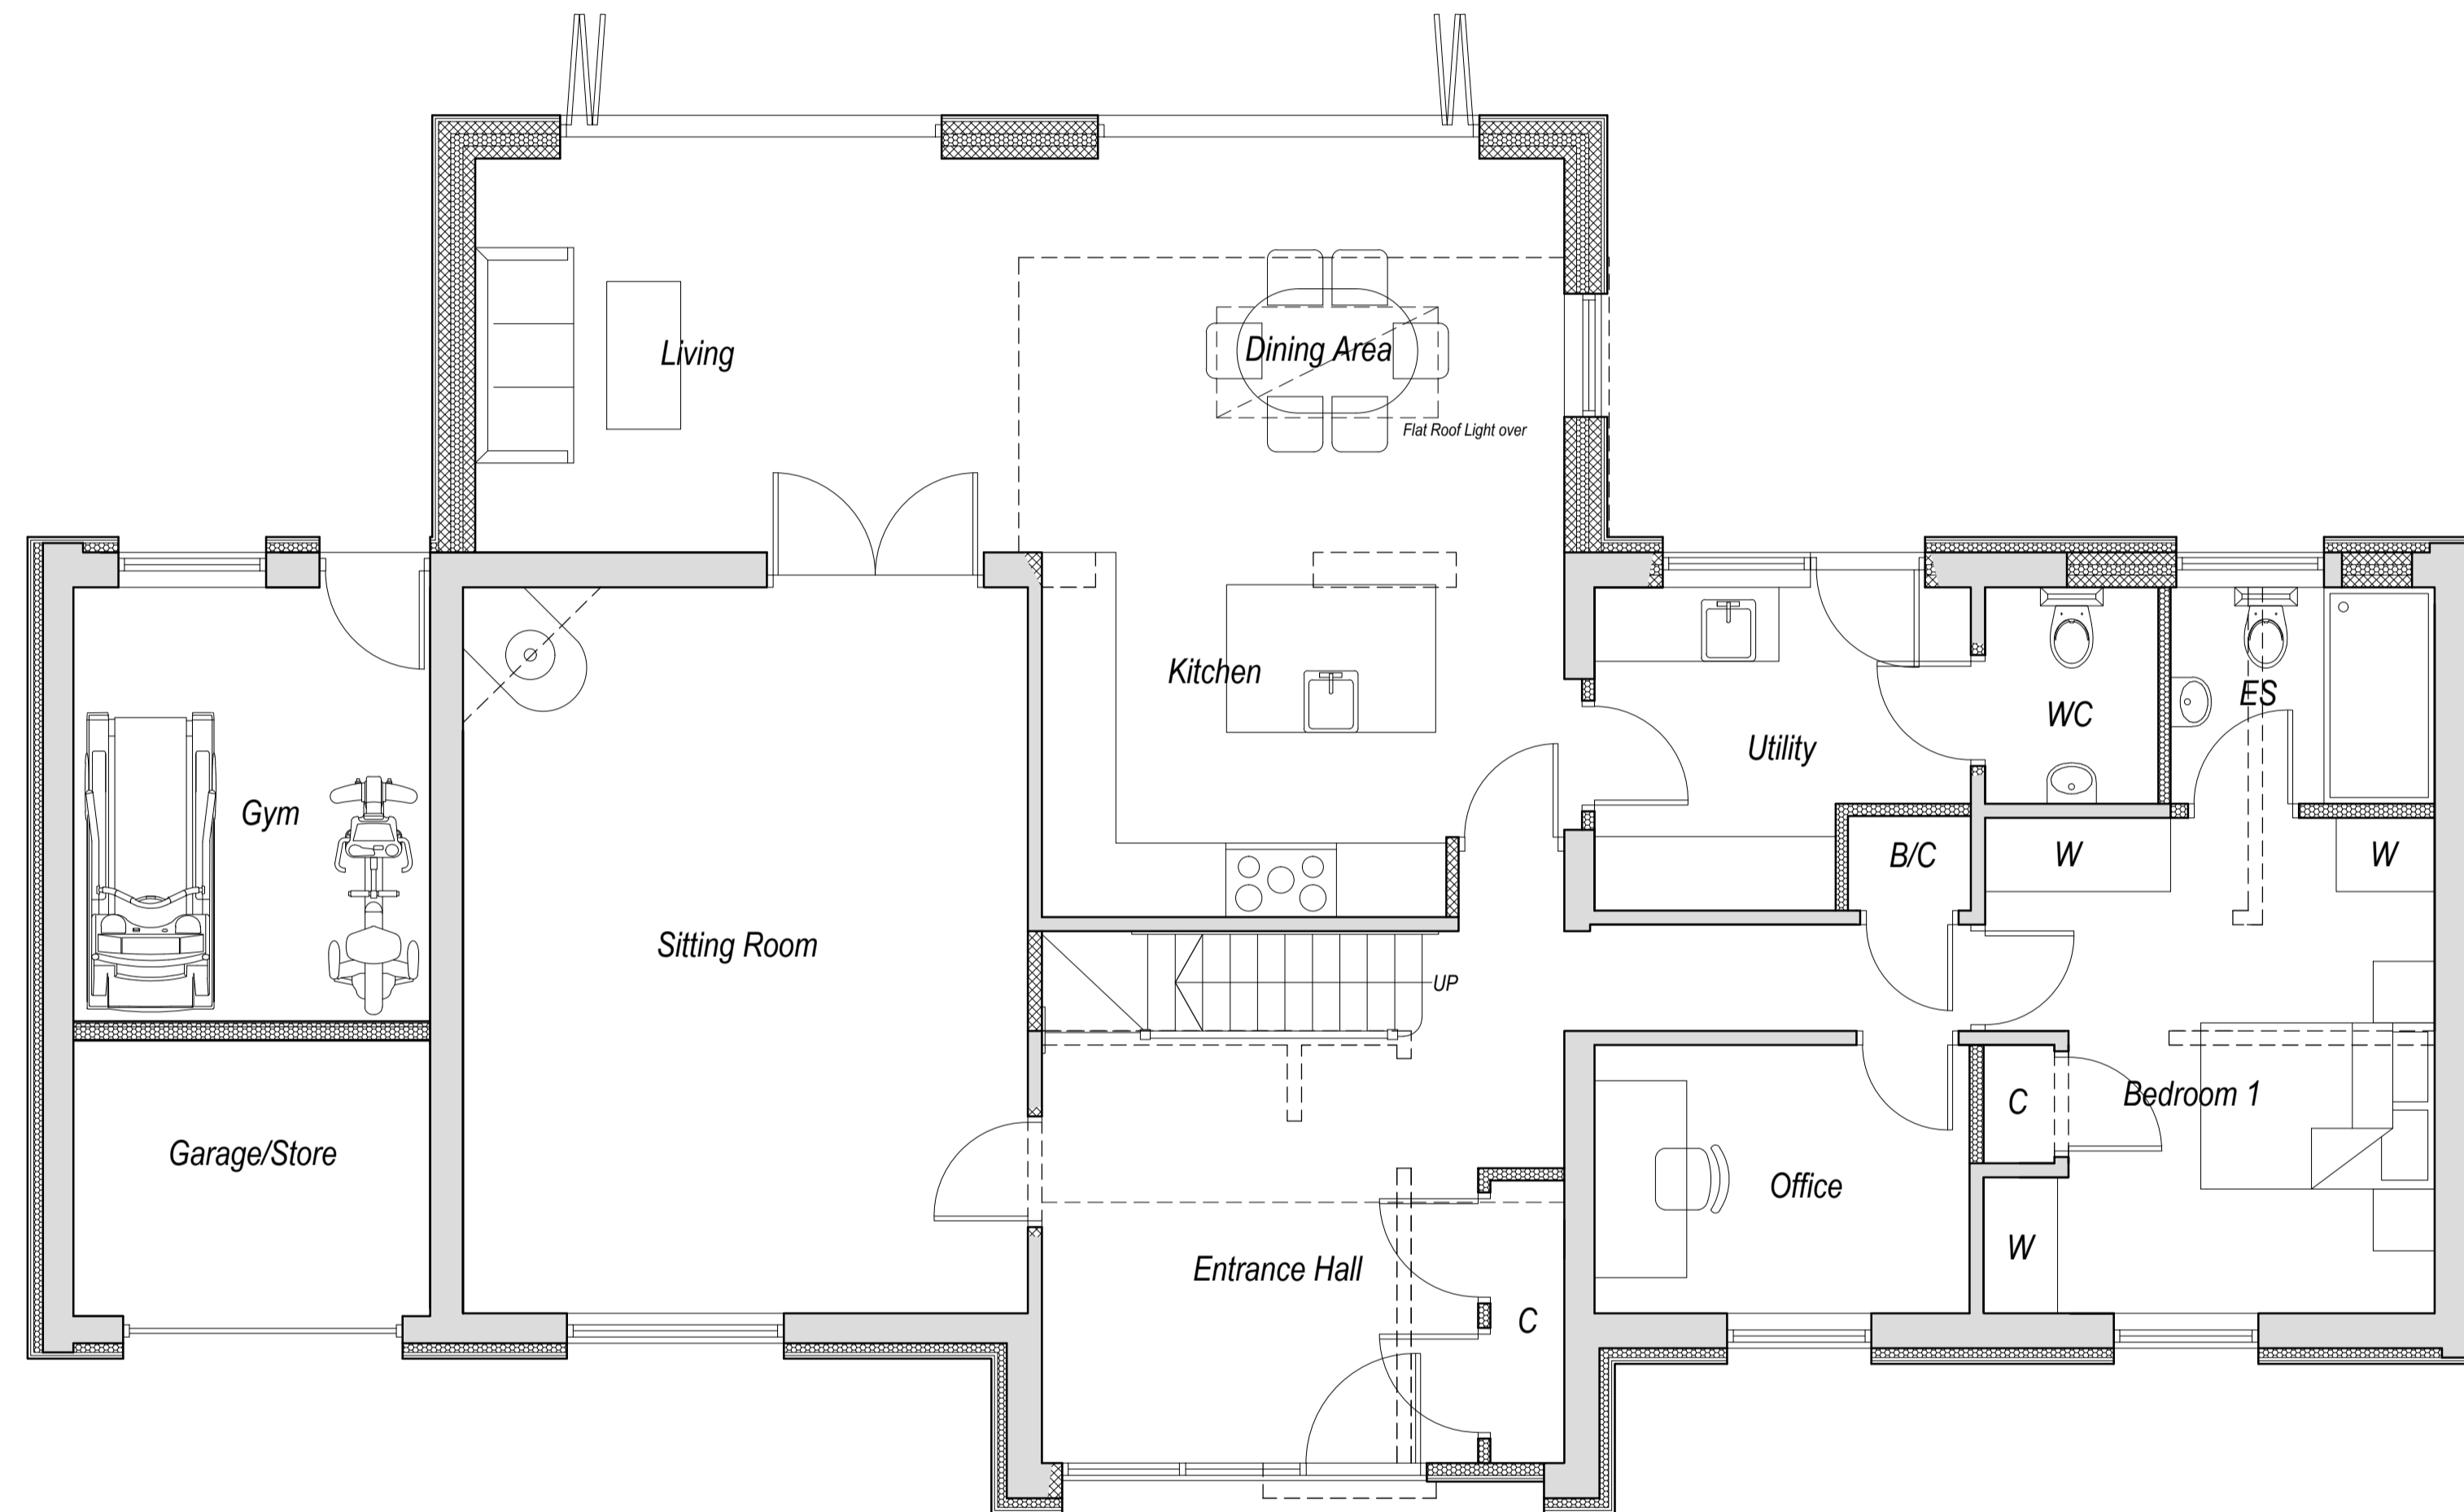
 



Proposed Elevations  
Scale: 1:100

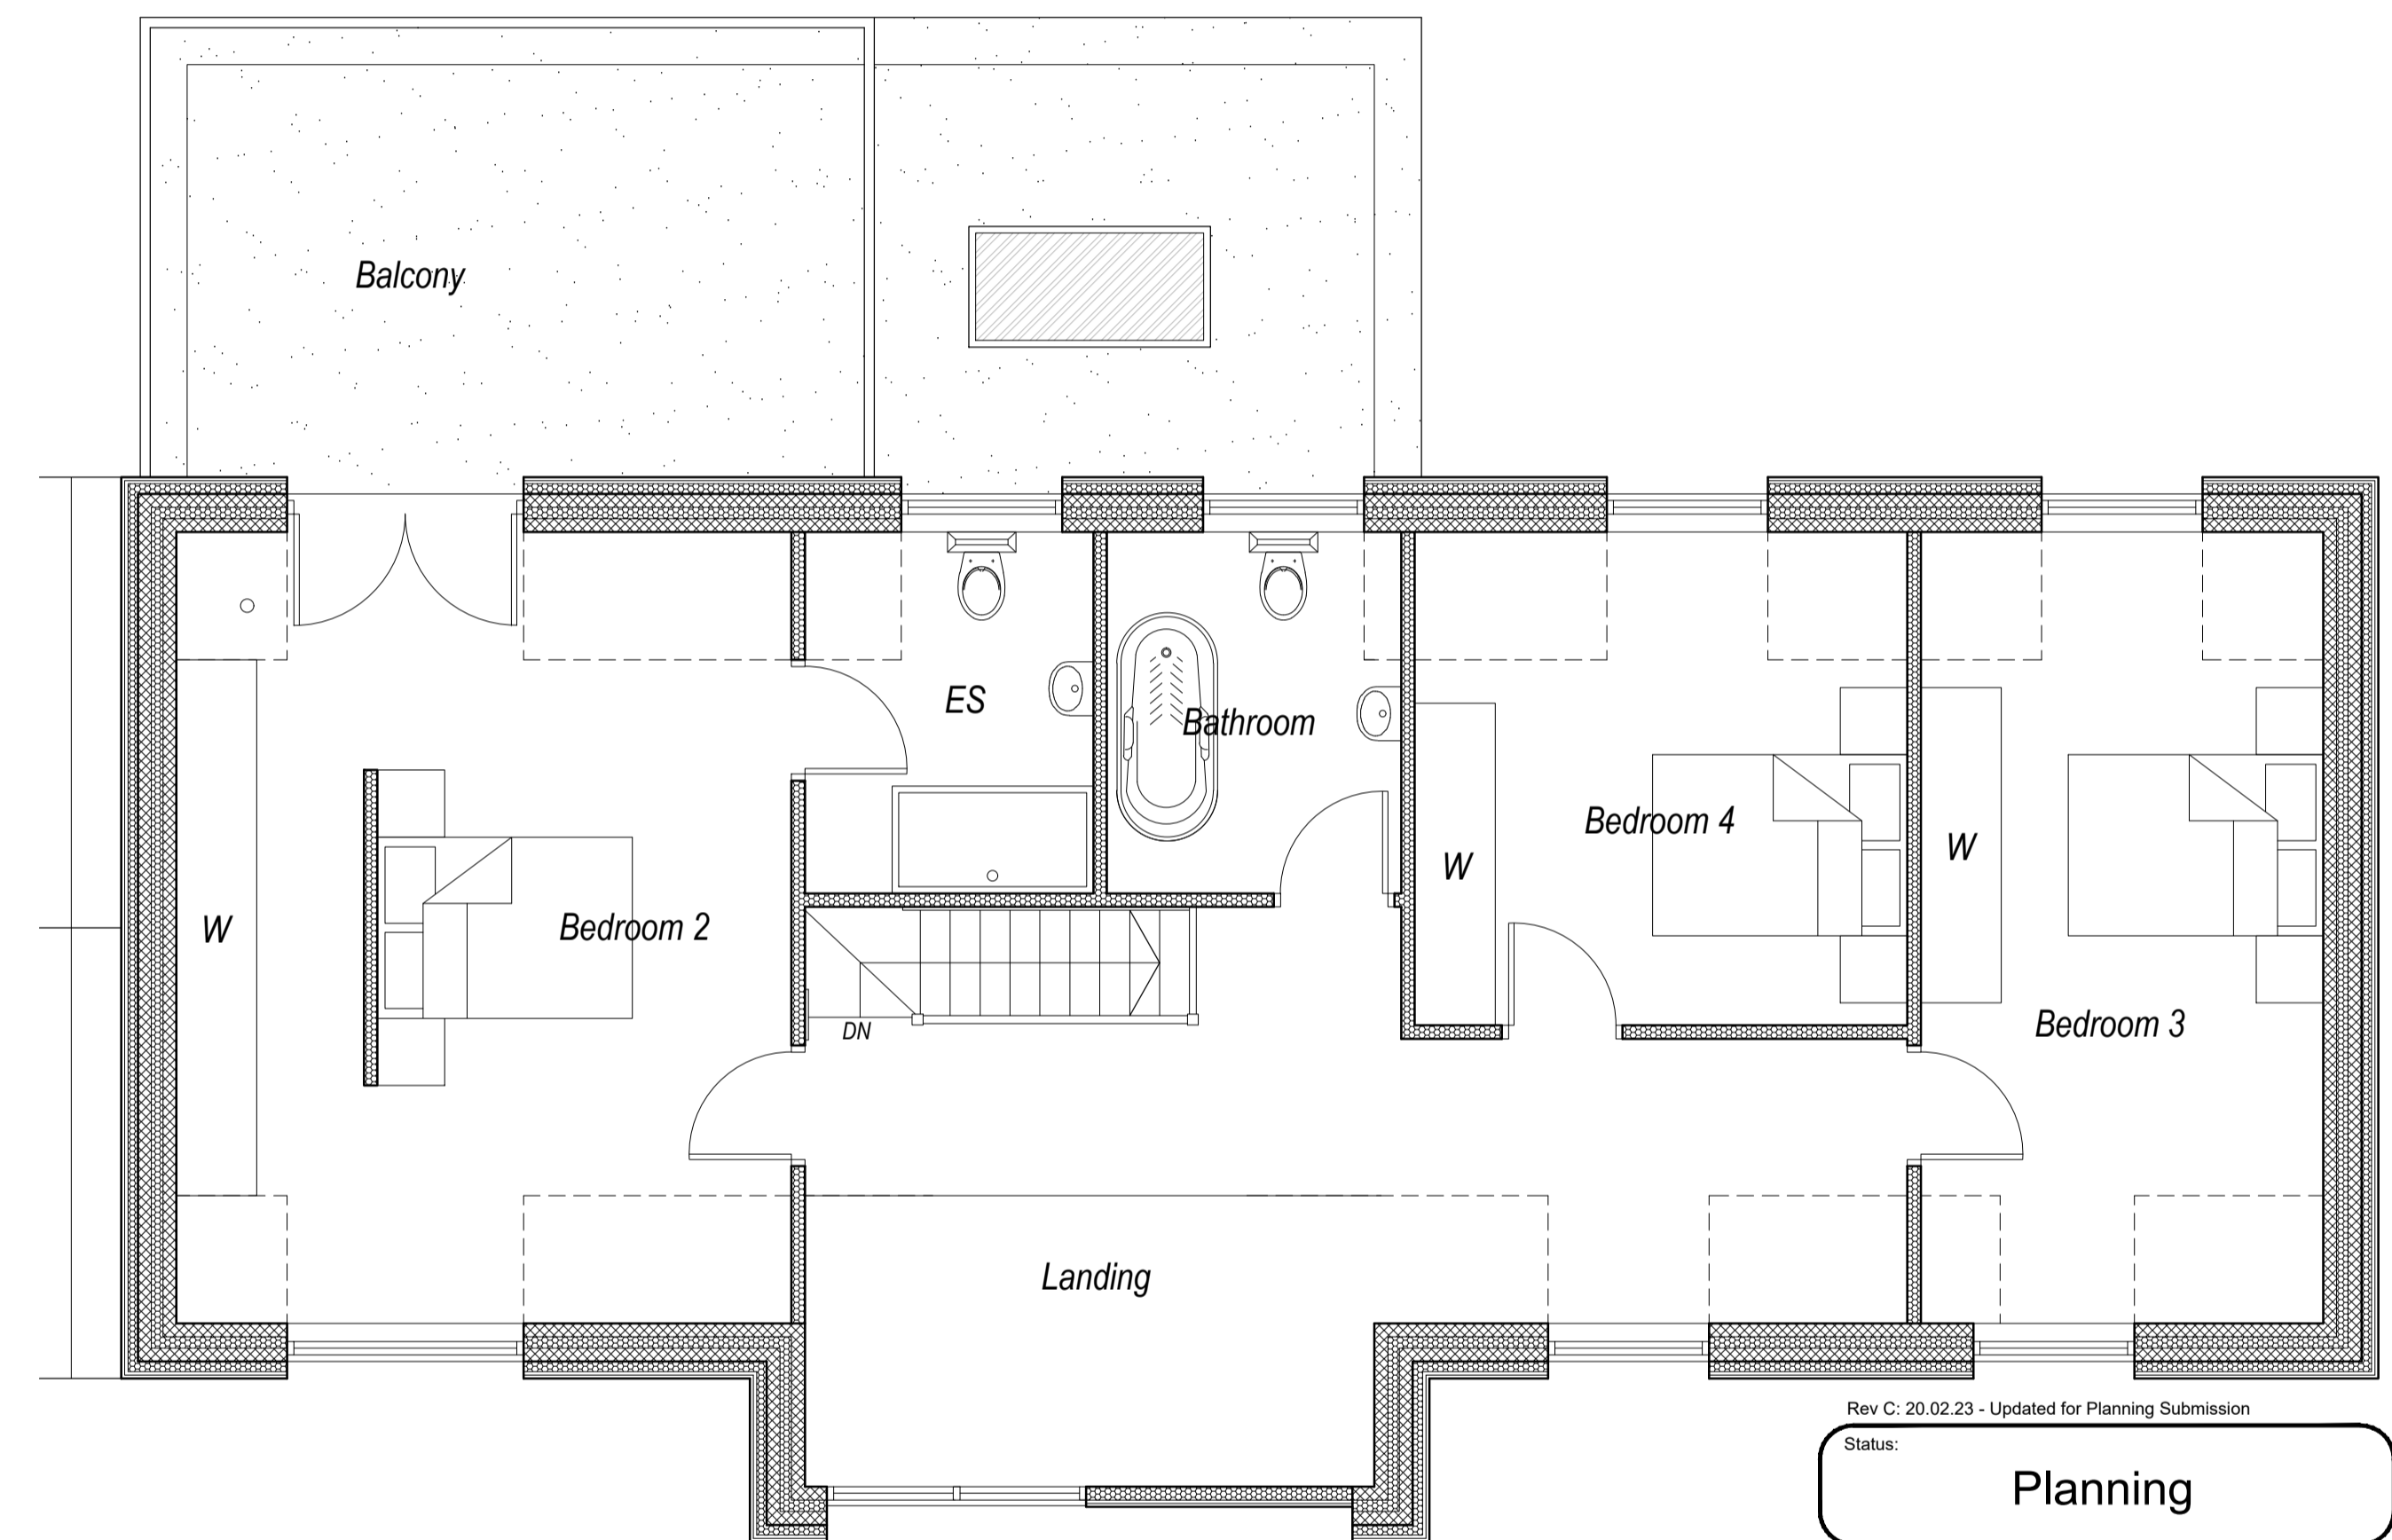

Proposed Ground Floor Plan  
Scale: 1:50

 

Proposed First Floor Plan  
Scale: 1:50

 

Front Elevation Visual



Rear Elevation Visual

Rev C: 20.02.23 - Updated for Planning Submission  
Status: **Planning**

**Medusa Design Ltd**  
Architectural Designers  
Eagle House, Sudbury Road, Great Whelsham,  
Bury St Edmunds, Suffolk, IP30 0UN  
Tel: 01787 883339  
E-Mail: info@medusadesign.co.uk  
Web site: www.medusadesign.co.uk

Client: Mr West & Miss Blenkhorn Craiglea, Lawshall Green, Lawshall, Suffolk, IP29 4QJ		
Project: Proposed Extensions & Internal Alterations.		
Drawing Details: Proposed Floor Plans, Elevations & 3D's.		
Date: Dec 2022	Scale/s: As Shown @ A1	Drawn: MJM
Number: 2036/22/02	Rev: C	