


Front Elevation

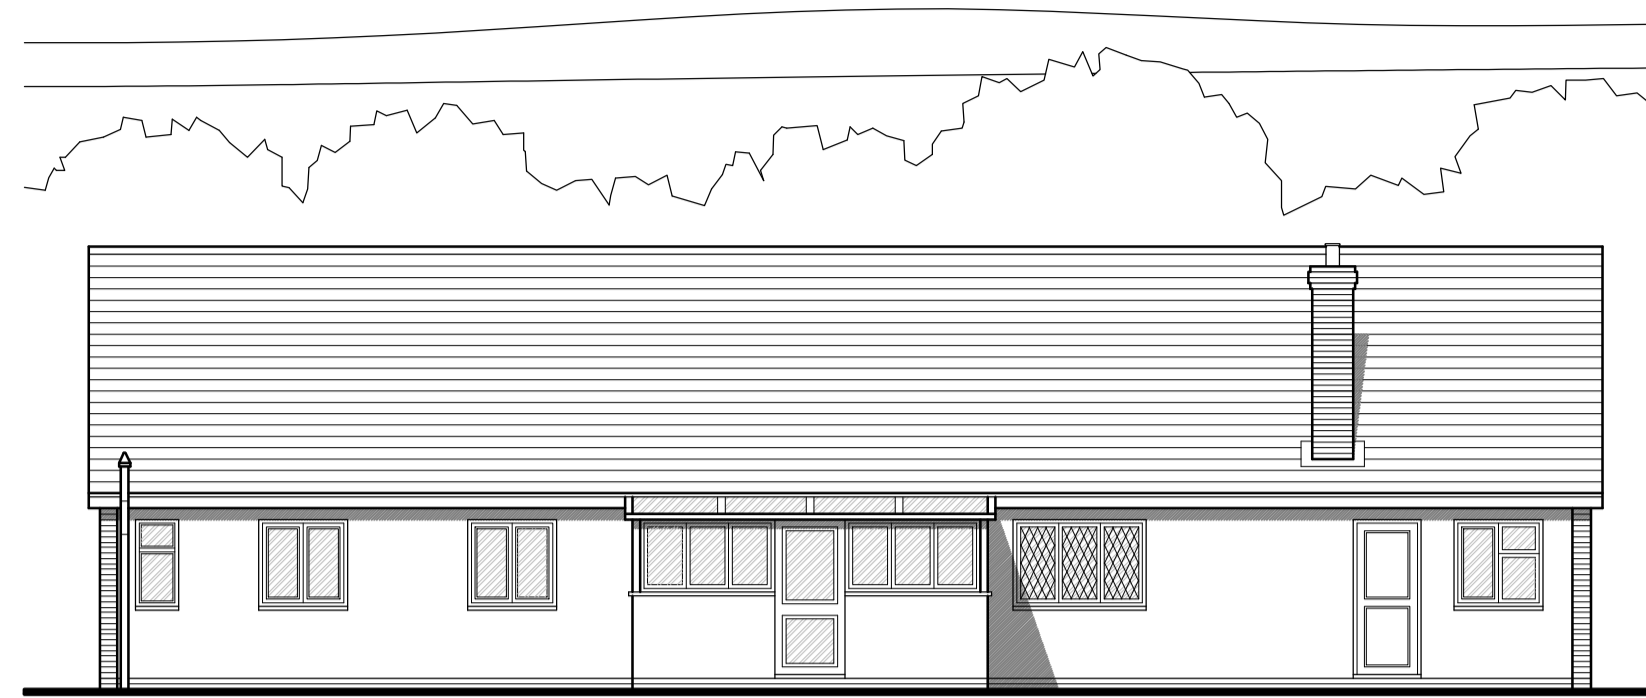

Side Elevation





Rear Elevation




Side Elevation


Existing Elevations
Scale: 1:100

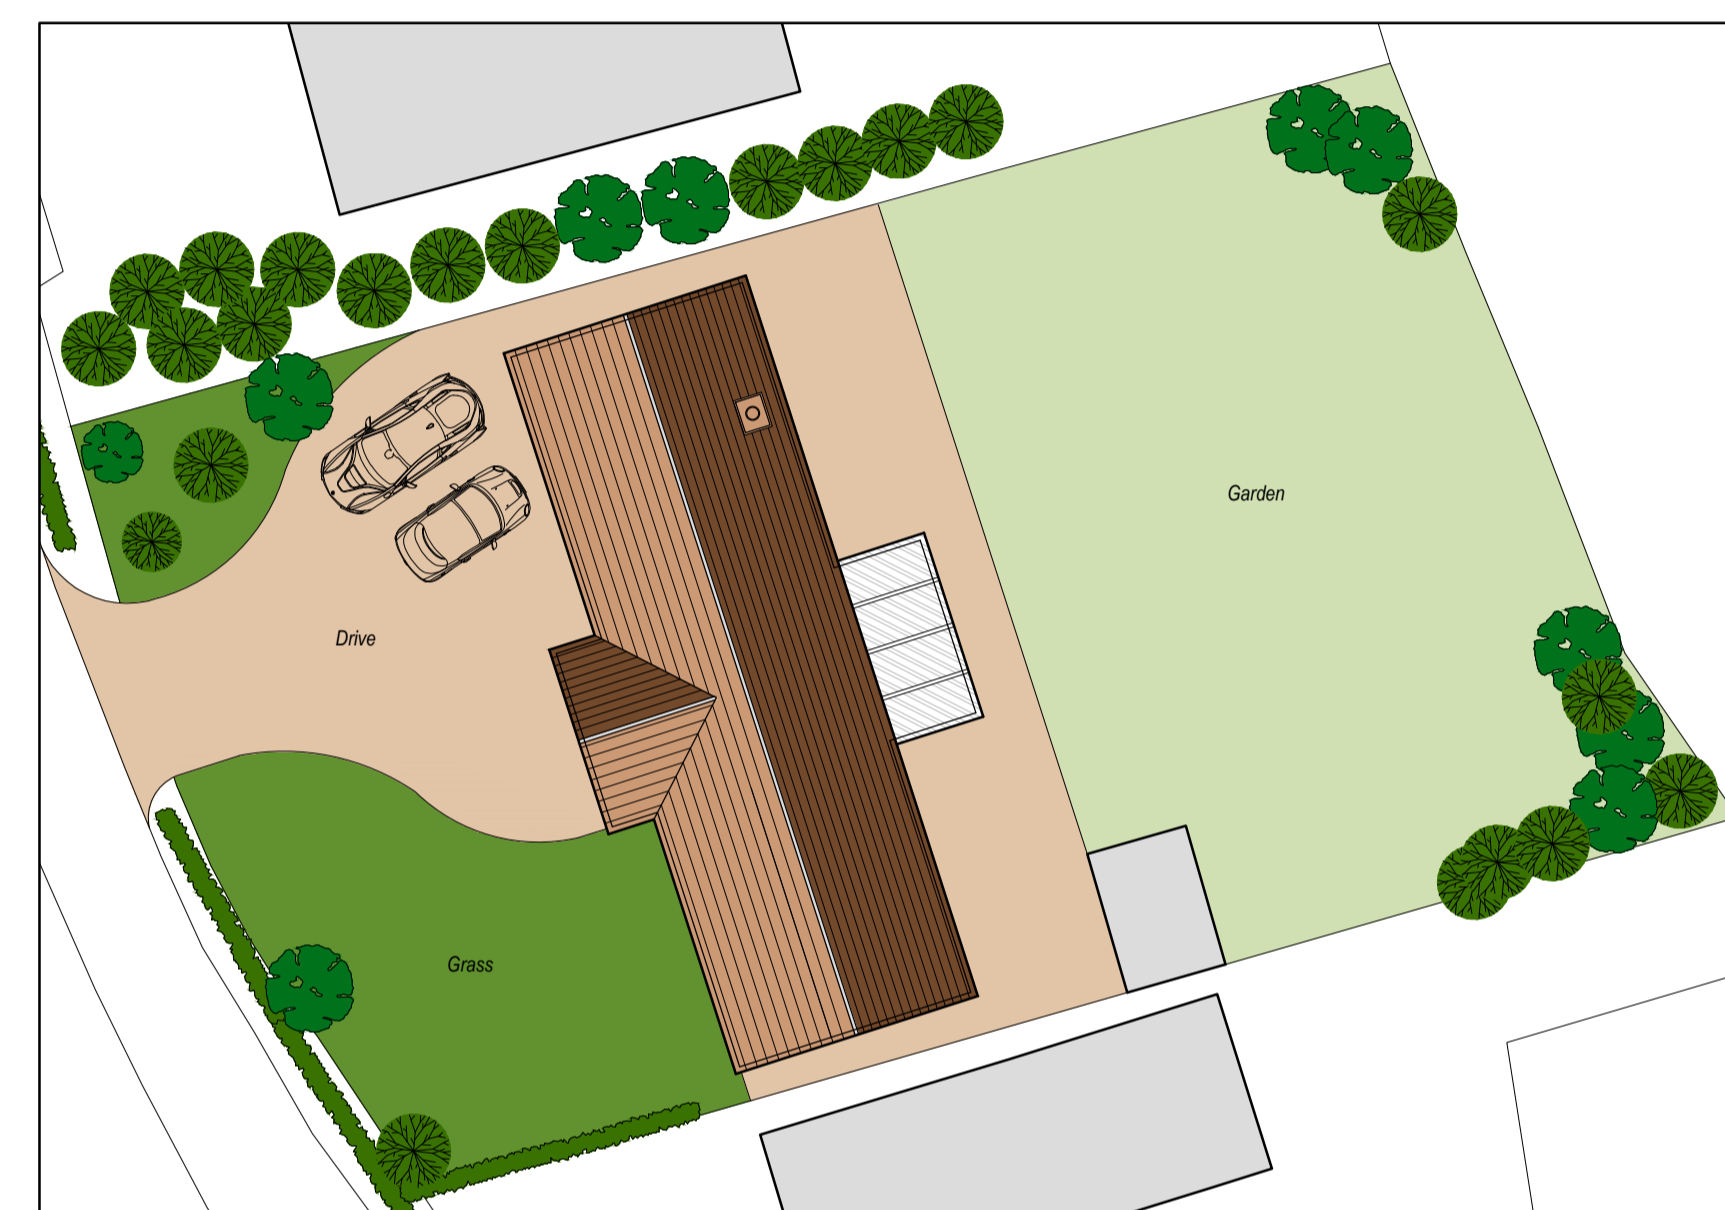 


Existing Site Plan
Scale: 1:200

 


NORTH

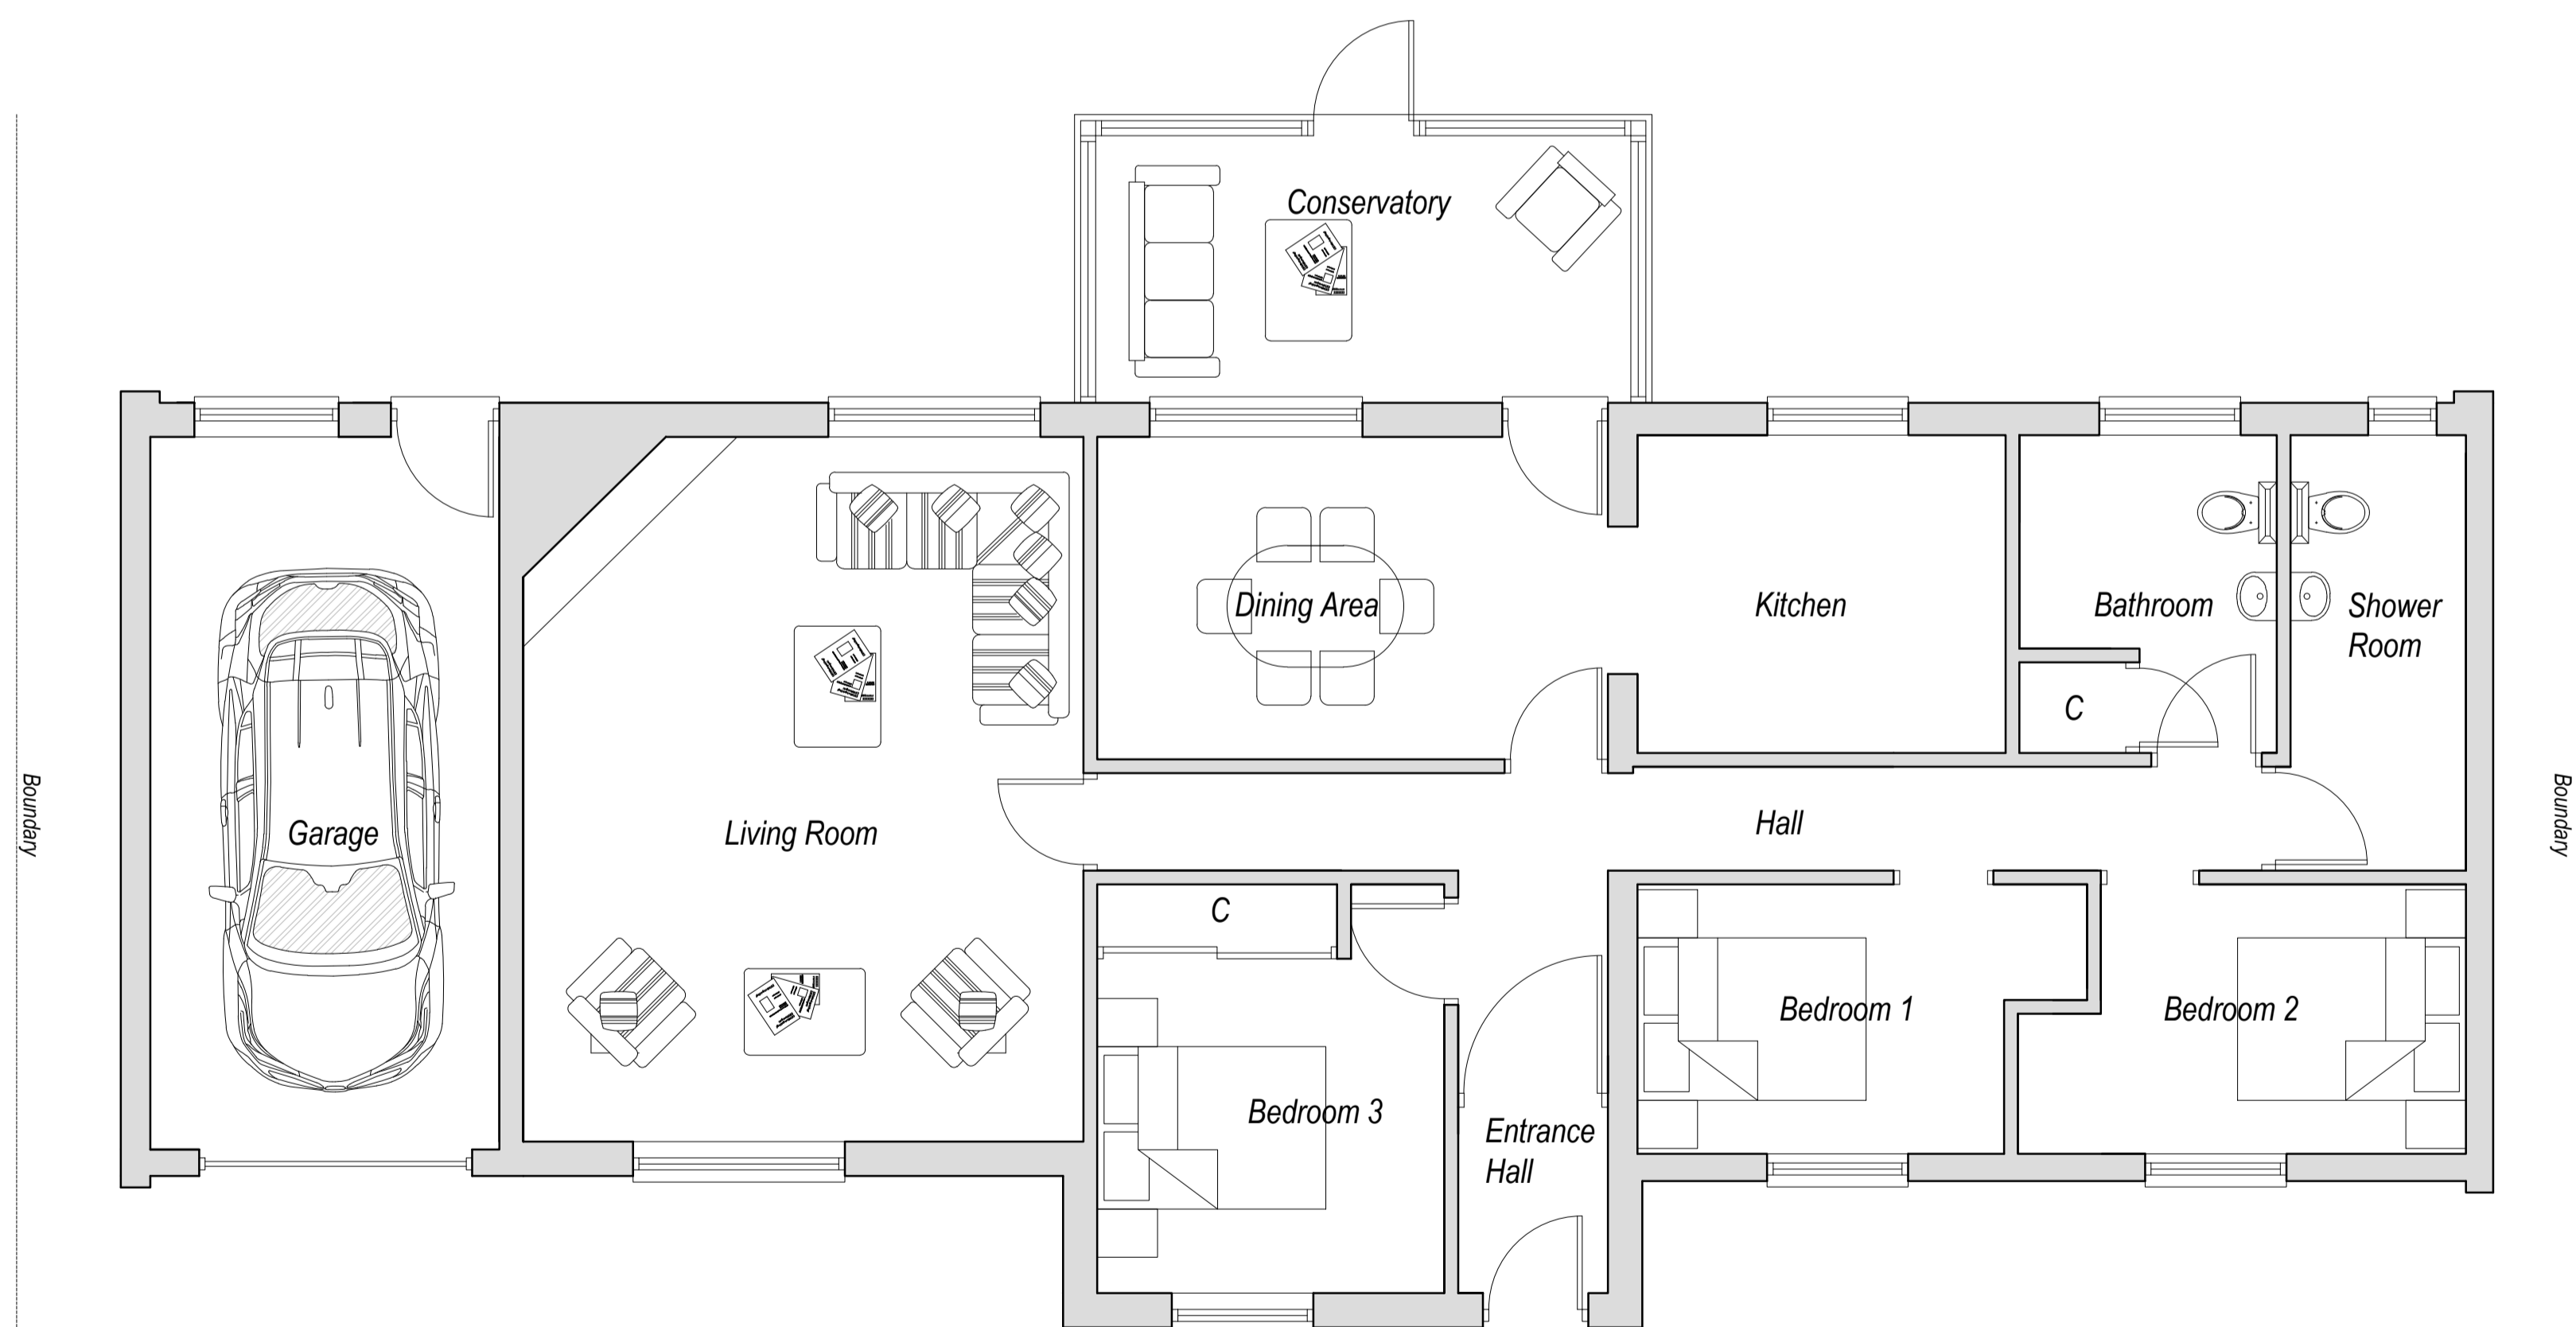

Existing Ground Floor Plan
Scale: 1:50

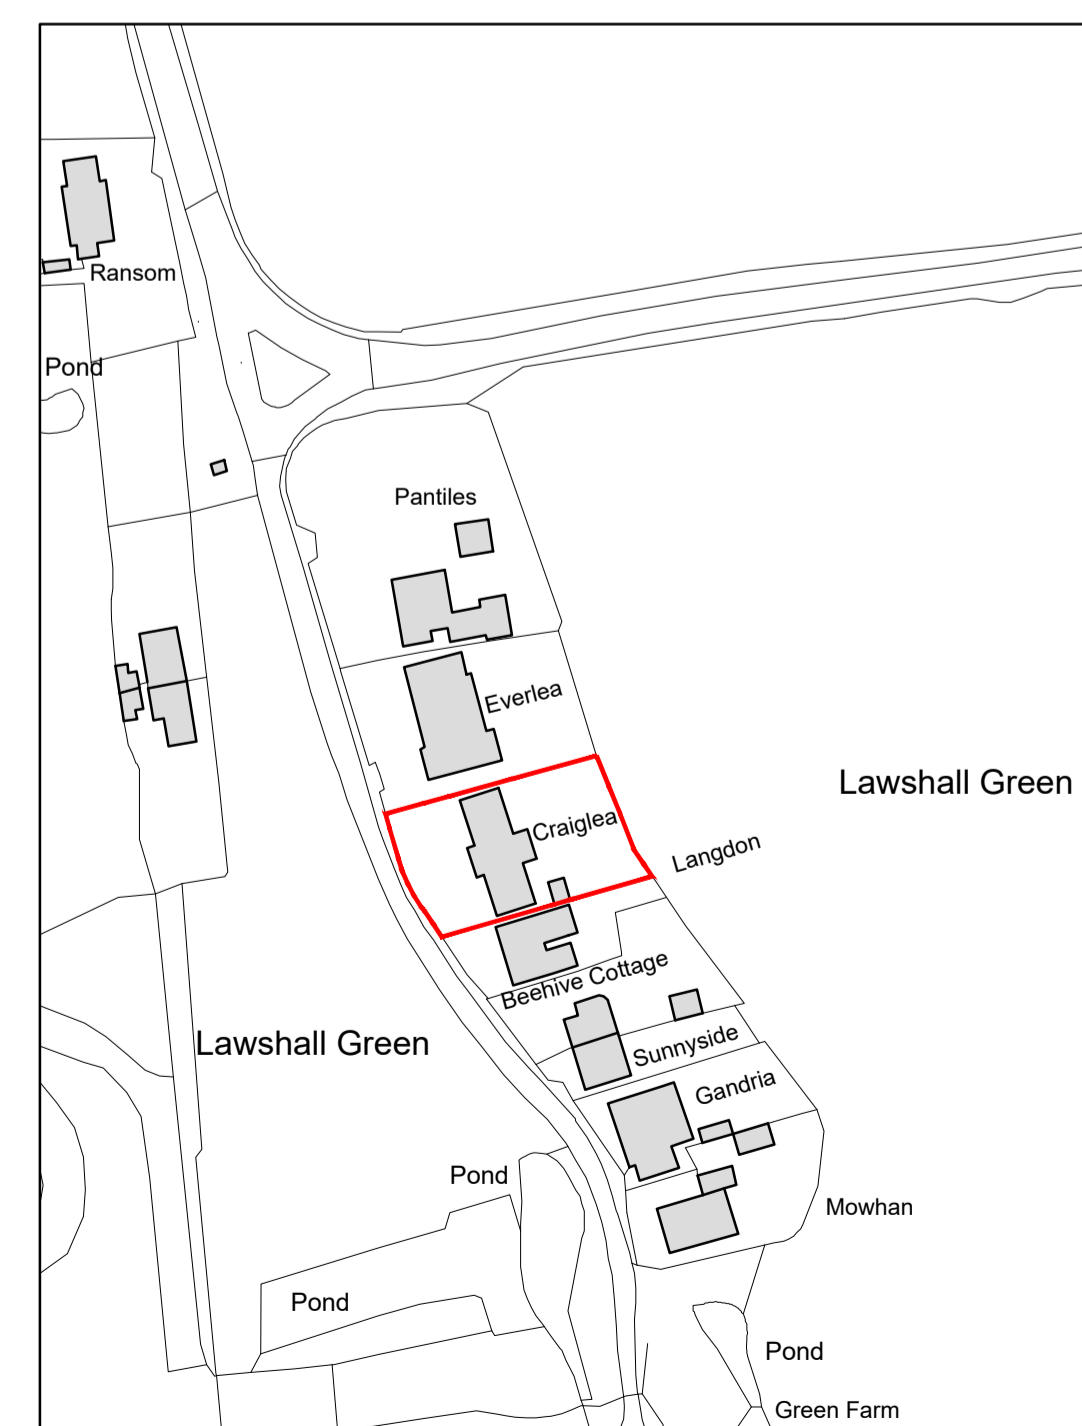

Location Plan
Scale: 1:1250

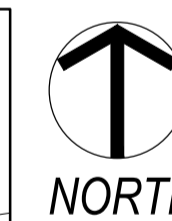

NORTH

Rev B: 23.02.23 - Updated for Planning Submission

Status: **Planning**



Medusa Design Ltd
Architectural Designers

Eagle House, Sudbury Road, Great Whelmeham,
Bury St Edmunds, Suffolk, IP30 0UN
Tel: 01787 883339
E-Mail: info@medusadesign.co.uk
Web site: www.medusadesign.co.uk

Client:
Mr West & Miss Blenkhorn
Craiglea, Lawshall Green, Lawshall,
Suffolk, IP29 4QJ

Project:
Proposed Extensions & Internal Alterations.

Drawing Details:
Existing Floor Plans, Elevations,
Site Plan and Location Plan

Date:	Scale:	Drawn:
Nov 2022	As Shown @ A1	LMF

Number:	Rev:
2036/22/01	B