


scale 1:100 @ A3

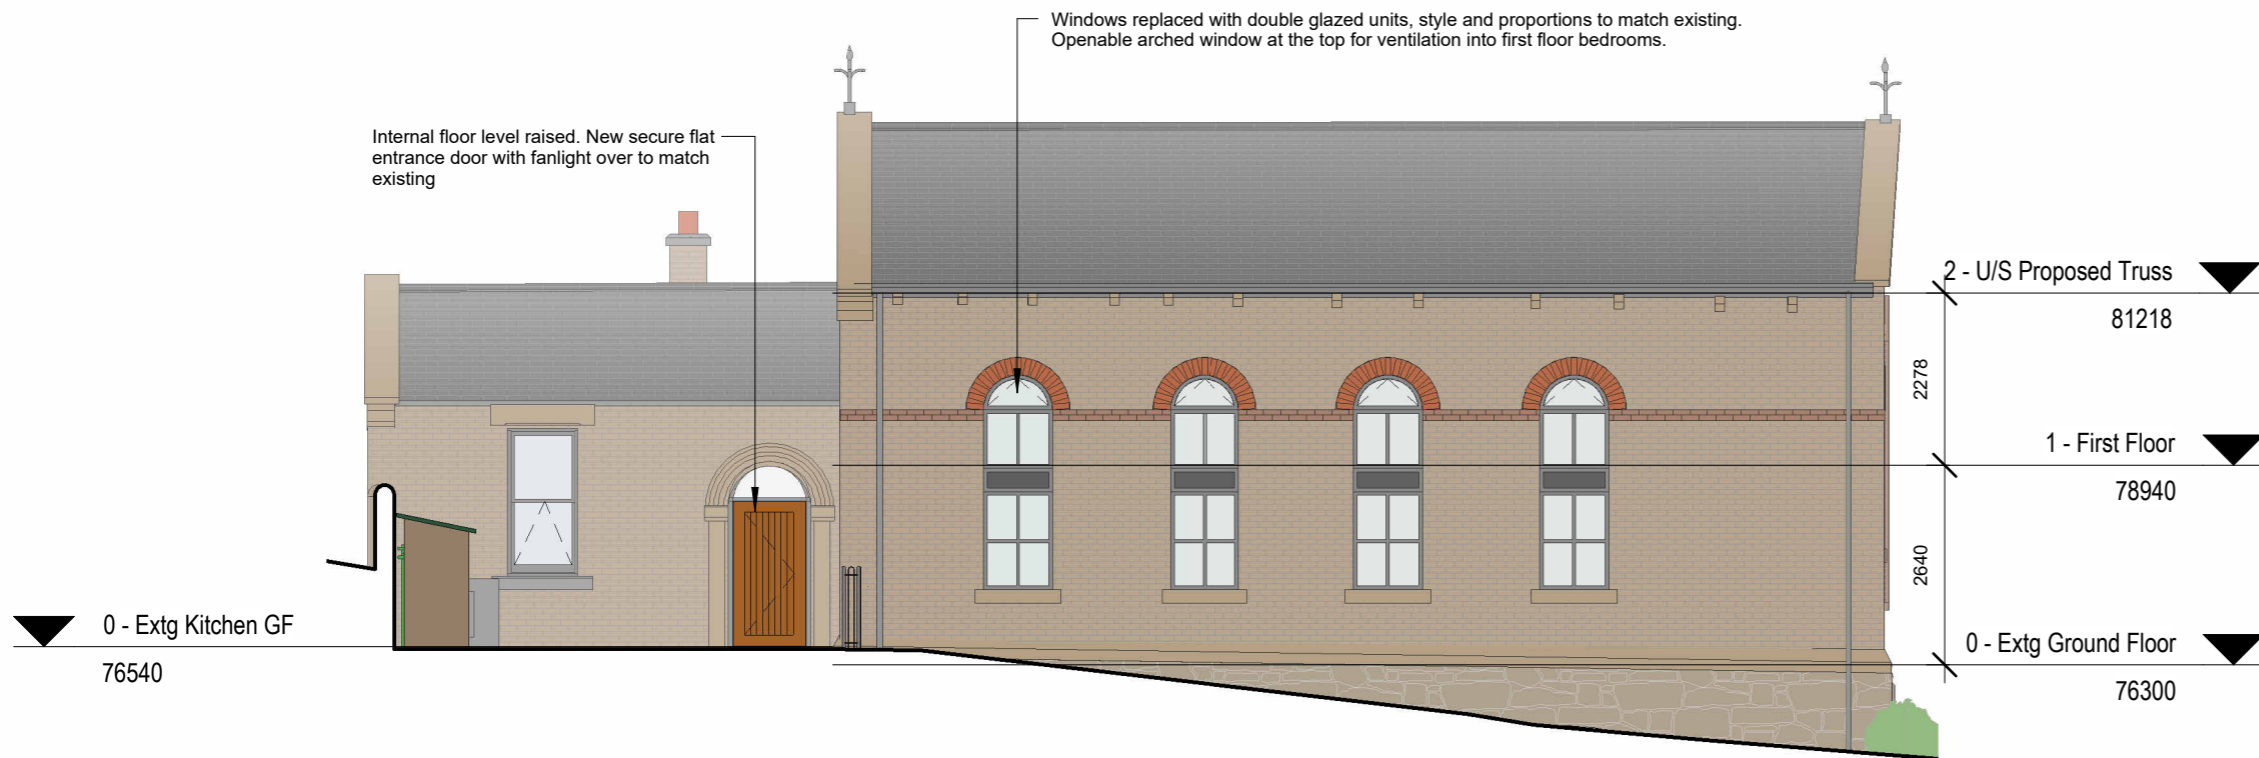

1 East Elevation - Proposed

1 : 100



2 West Elevation - Proposed

1 : 100

P01 22-02-23 Planning drawing issue

Rev Date Description

Revision Schedule

Project Organisation Function Ref/Level Type Role Number
4018 - HMH - DD - EBXX - DR - A - 2020

Karbon Homes
 Apartment Development/ Conversion
 Ebenezer Chapel, Prudhoe

Suitability
S1
 Suitable for Co-ordination
 Scale
1 : 100

Revision
P01
 Preliminary
 Sheet Size
A3



HMH Architects, Design Works, William Street, Felling, Gateshead, NE10 0JP
 t: 0191 4870062 e: hmh@hnharchitects.co.uk w: www.hnharchitects.co.uk
 COPYRIGHT HMH ARCHITECTS DIMENSIONS NOT TO BE SCALED SHEET SIZE A3
 \\10.0.0.6\Projects\4018 - Ebenezer Chapel\BIM\01-WIP\BIM-REVIT\4018-HMH-DD-XX-M3-A-0001_EbenezerChapel-S0-P01.01.rvt

Proposed Elevations