



1. © COPYRIGHT  
 All designs and information conveyed are the intellectual property of HILL READING ARCHITECTS. The unauthorised copying, usage or distribution of this drawing or the contents of, in part or in whole is forbidden without express permission


2. All dimensions to be checked on site and any discrepancy immediately reported to the architect.

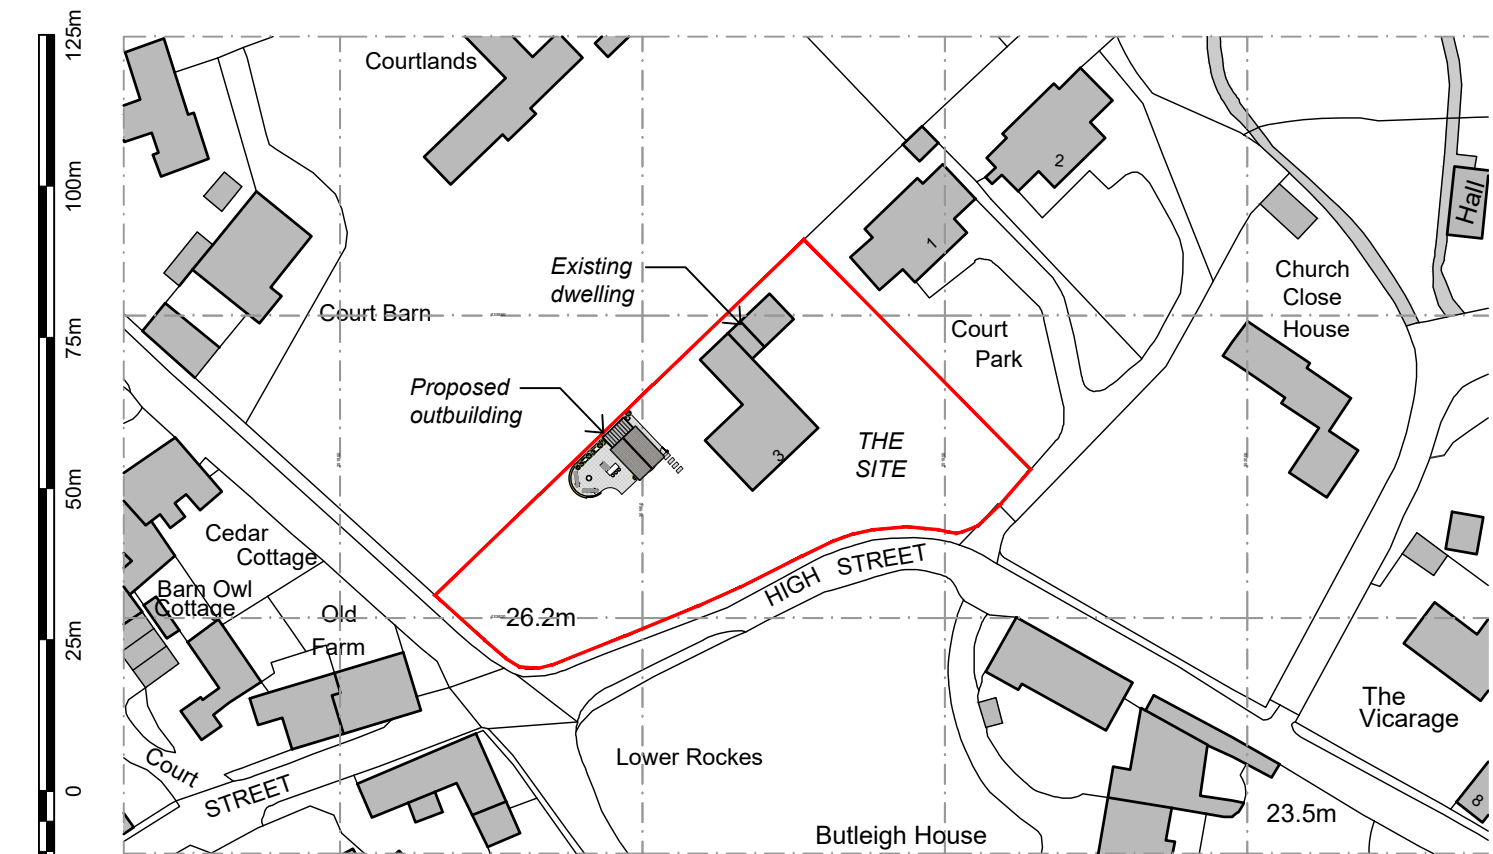


(LEFT)  
**LOCATION PLAN**  
 [SCALE 1:1250]

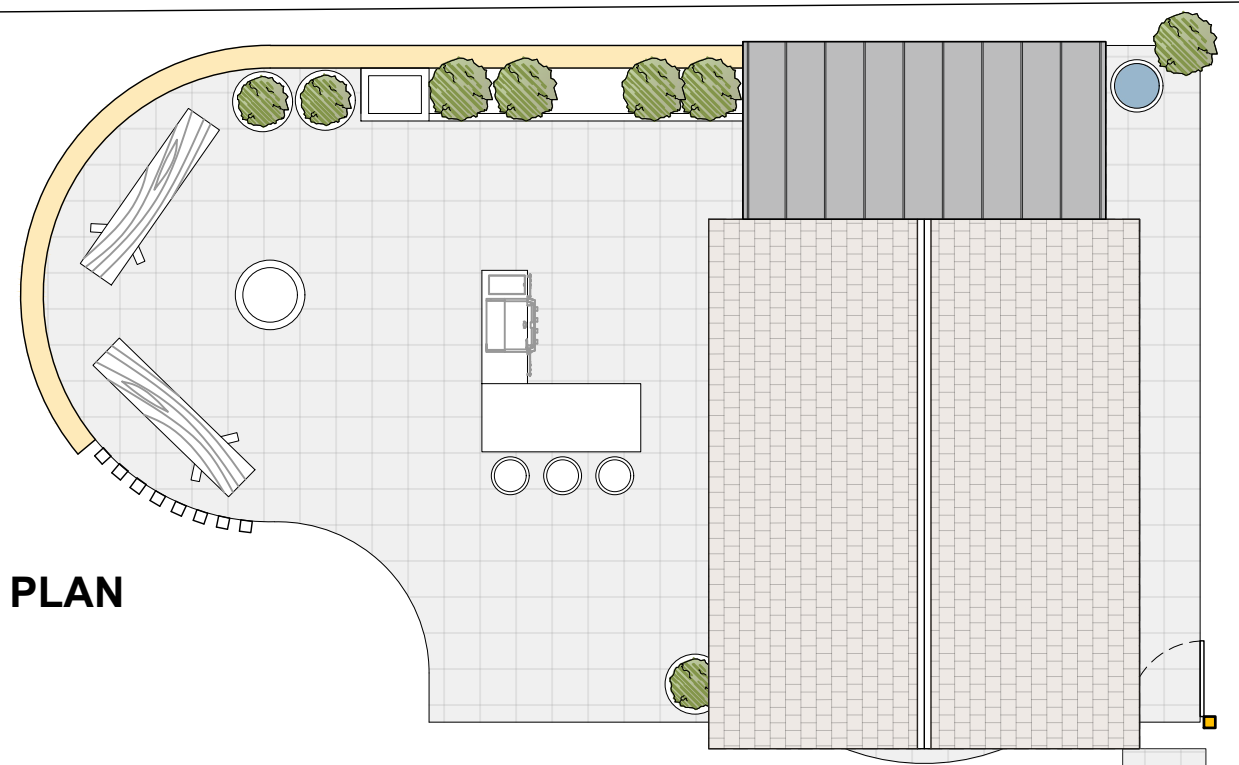

**ROOF PLAN**  
 [SCALE 1:100]

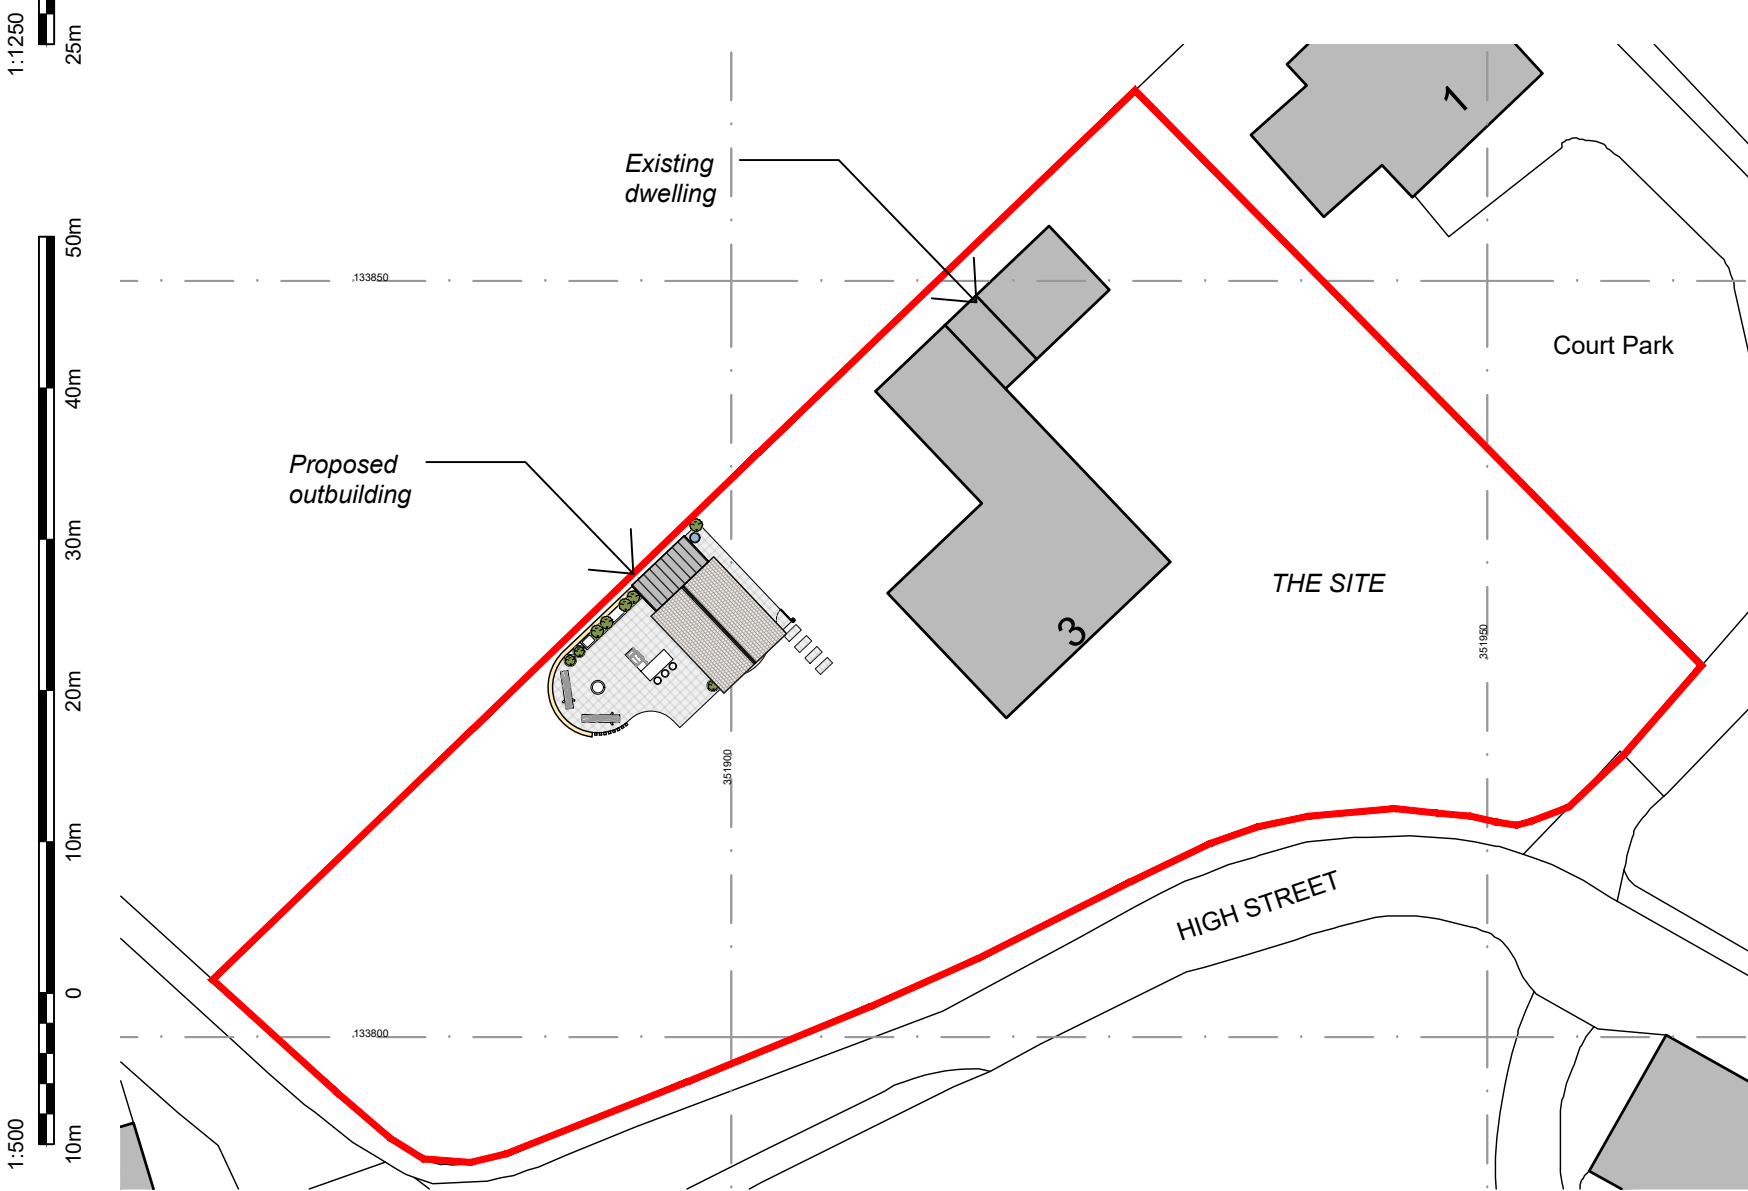

(LEFT)  
**SITE / BLOCK PLAN**  
 [SCALE 1:500]

 

**Hill.Reading  
 Architects**

Chartered Architects, Coach House Studio, 34A Chamberlain Street, Wells, BA5 2PJ  
 01749 689060  
 mail@hillreading.co.uk

Client Mr & Mrs. R. Blake

Job 3 Court Park,  
 Butleigh,  
 BA6 8SU

Title Site Location, Block Plan & Roof  
 Plan AS PROPOSED.

Scale 1:100, 1:500, 1:1250 @ A3

Date April 2023

Drawn JO

Checked OH

Drng No H6748 / 101