



West Elevation

SCALE 1:100

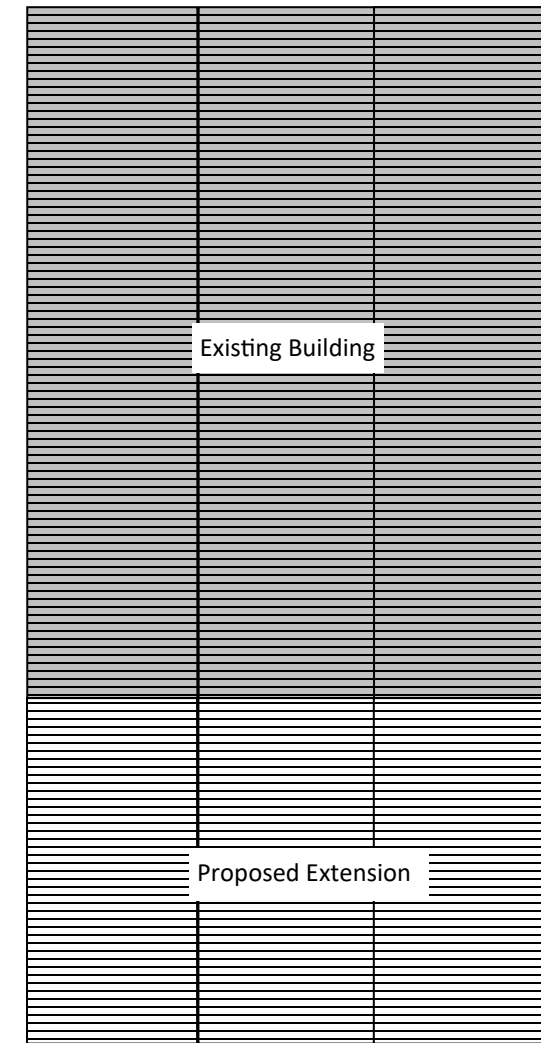

Proposed Floorplan

SCALE 1:200

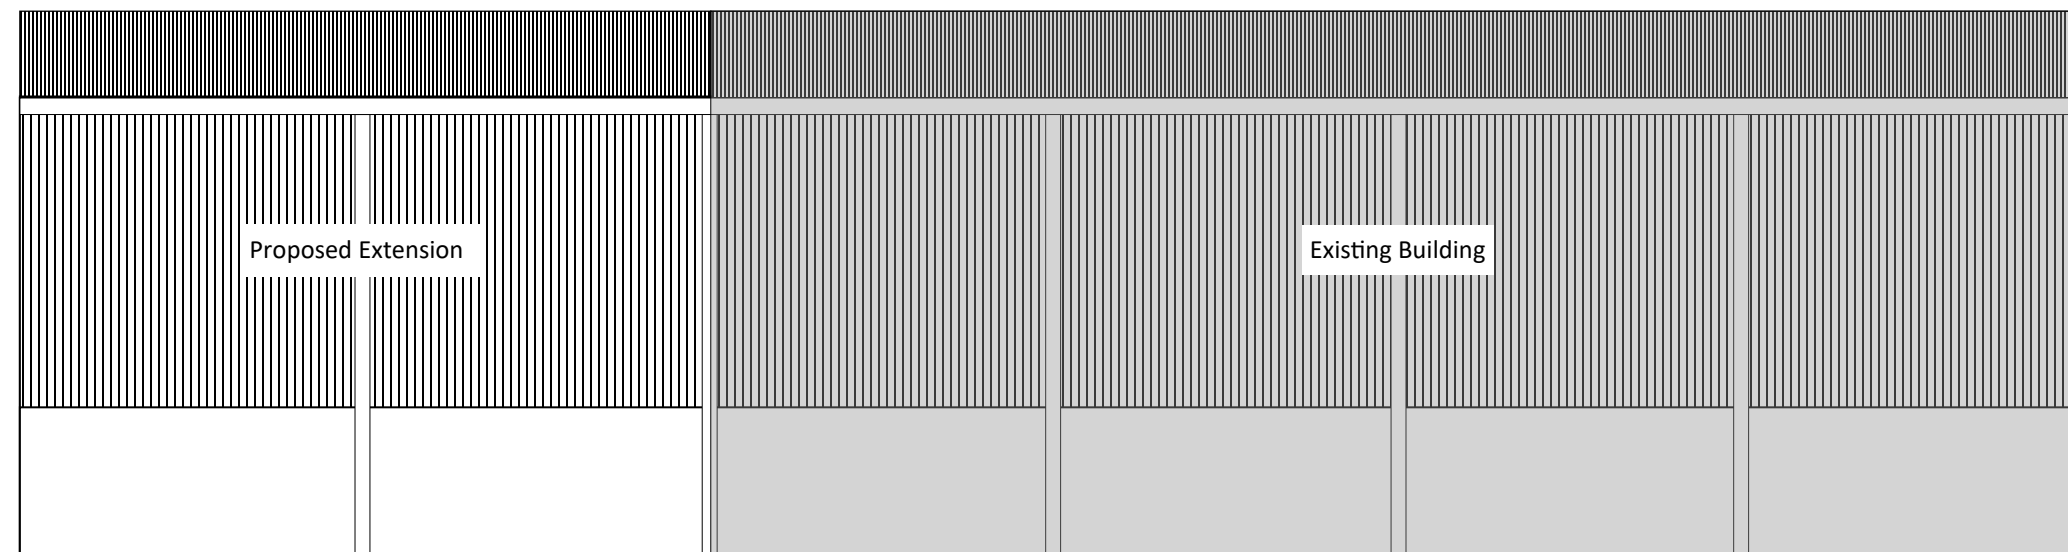

East Elevation

SCALE 1:100

Title:

Planning for building extension on Lant at Cuttsheath

Client:

Mr S Daniels

Notes:

Drawn to a planning standard only

**Symonds
& Sampson**

ESTABLISHED 1858