

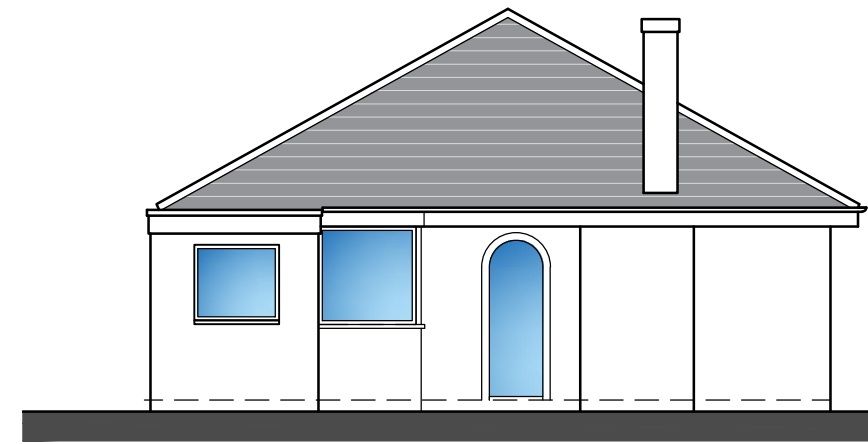



Front Elevation

 


Side Elevation

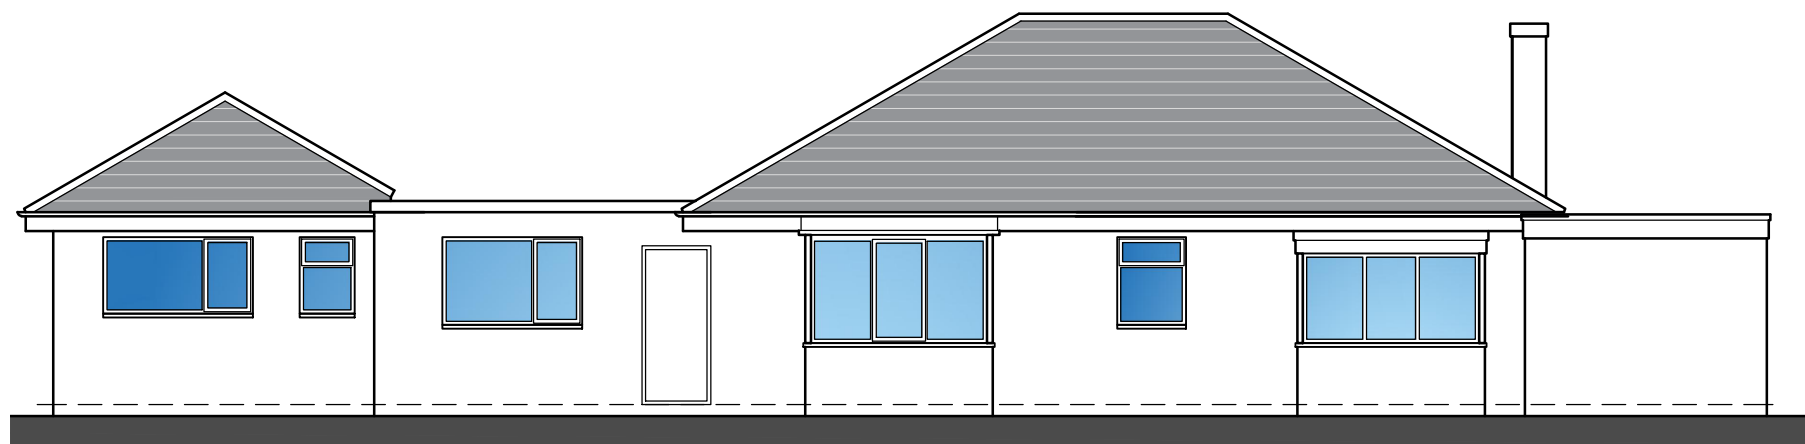

Rear Elevation

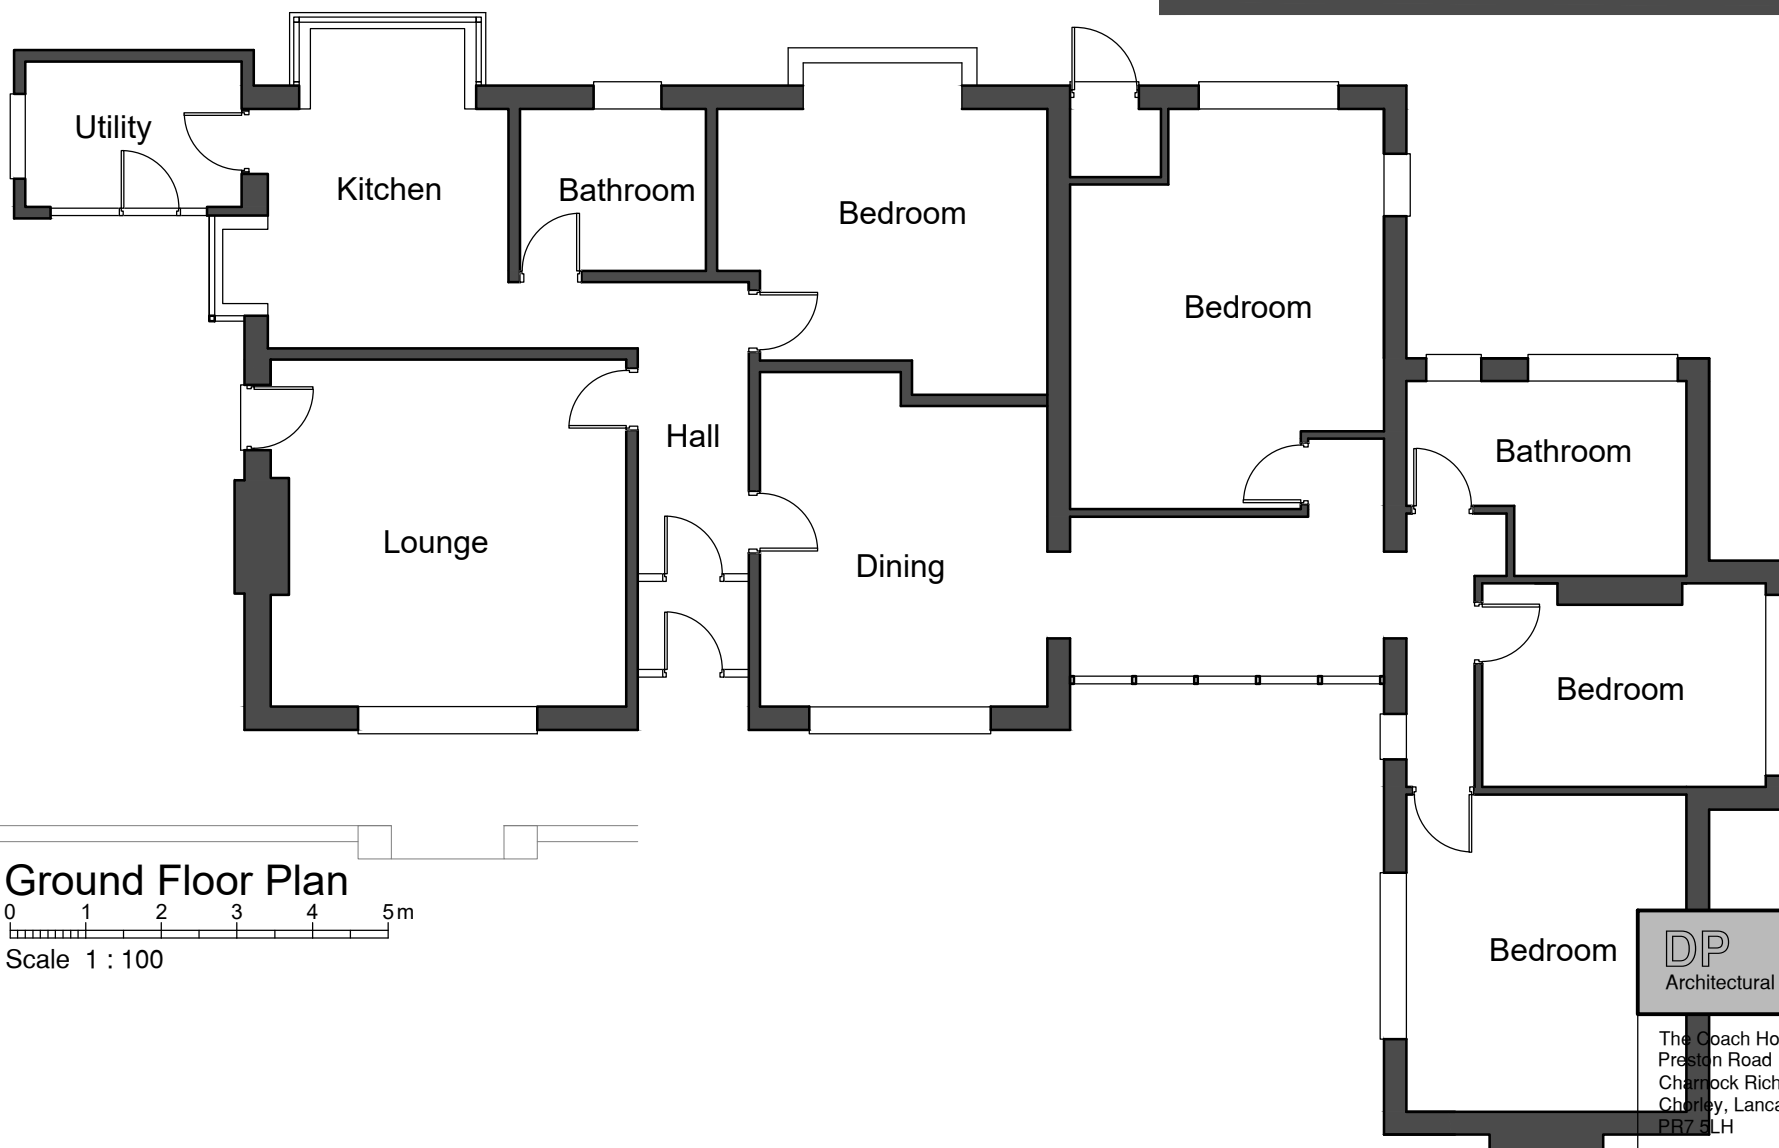

Ground Floor Plan

 

**DP**  
 Architectural Services LTD

The Coach House  
 Preston Road  
 Charrock Richard  
 Chorley, Lancashire  
 PR7 5LH

m. 07877 595100 t. 01257 471990 e.dparch69@gmail.com

Client Mr & Mrs Harlett Fairway Lower Simpson Fold Higher wheelton Chorley, Lancashire PR6 8HL	Project Side extension and internal alterations	Drawings Plans as Existing
Paper size A3 Date Mar 2023	Job no 08-2023 Scale 1:100	Drawing no EX01 Revision A