




Front Elevation

 


- Concrete tiles to match
- Brickwork to match
- Upvc windows and doors
- Upvc fascias and gutters

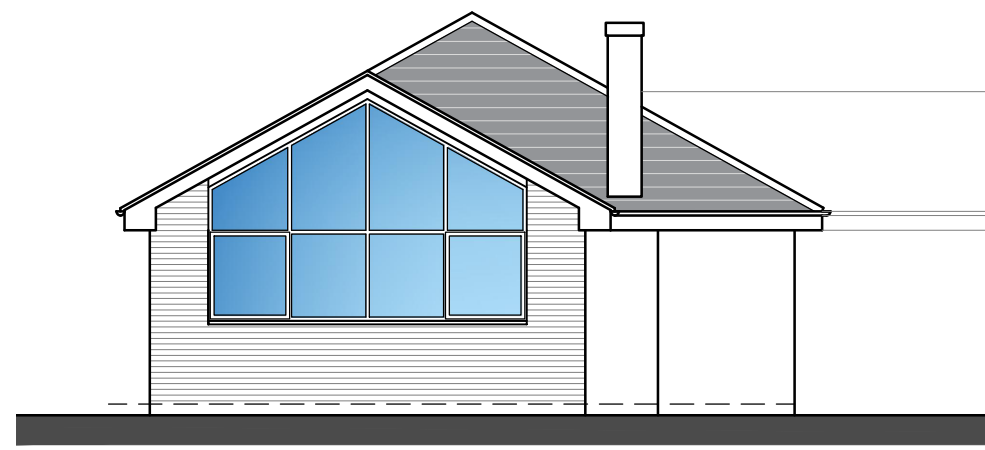


Side Elevation

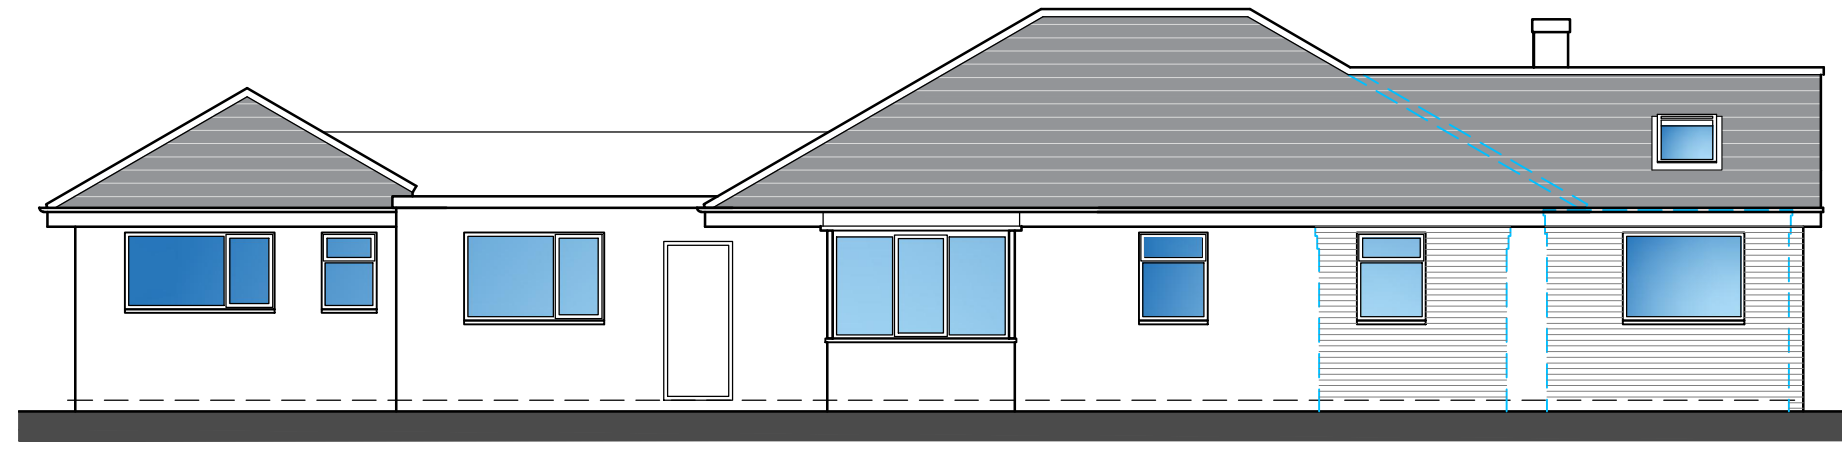

Rear Elevation

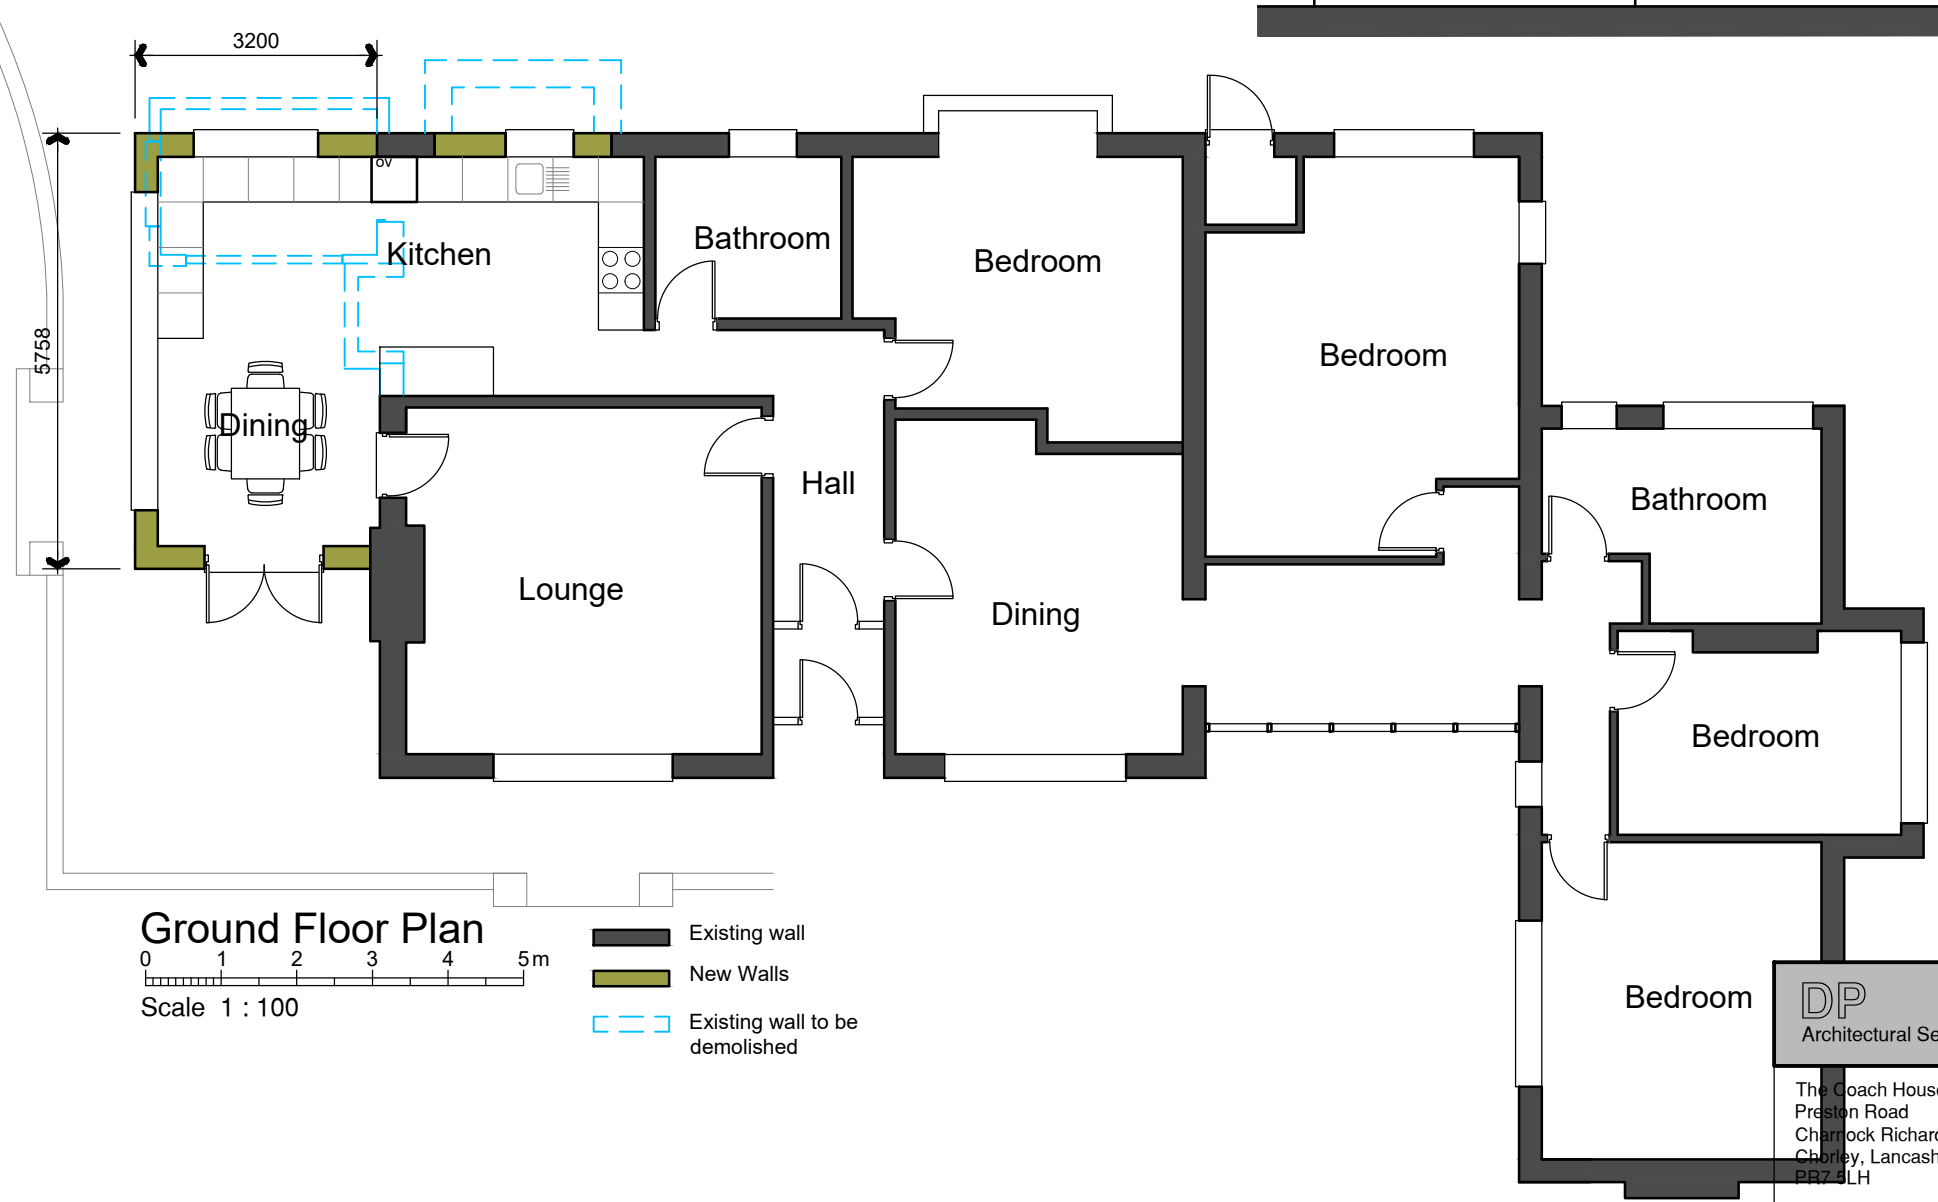

Ground Floor Plan

 

- Existing wall
- New Walls
- - - Existing wall to be demolished

DP
Architectural Services LTD

The Coach House
Preston Road
Chorley Richard
Chorley, Lancashire
PR7 5LH

m. 07877 595100 t. 01257 471990 e.dparch69@gmail.com

Client Mr & Mrs Harlett Fairway Lower Simpson Fold Higher wheelton Chorley PR6 8HL	Project Side extension and internal alterations	Drawings Plans as Proposed
Paper size A3 Date Mar 2023	Job no 08-2023 Scale 1:100	Drawing no P01 Revision .