




Section C-C

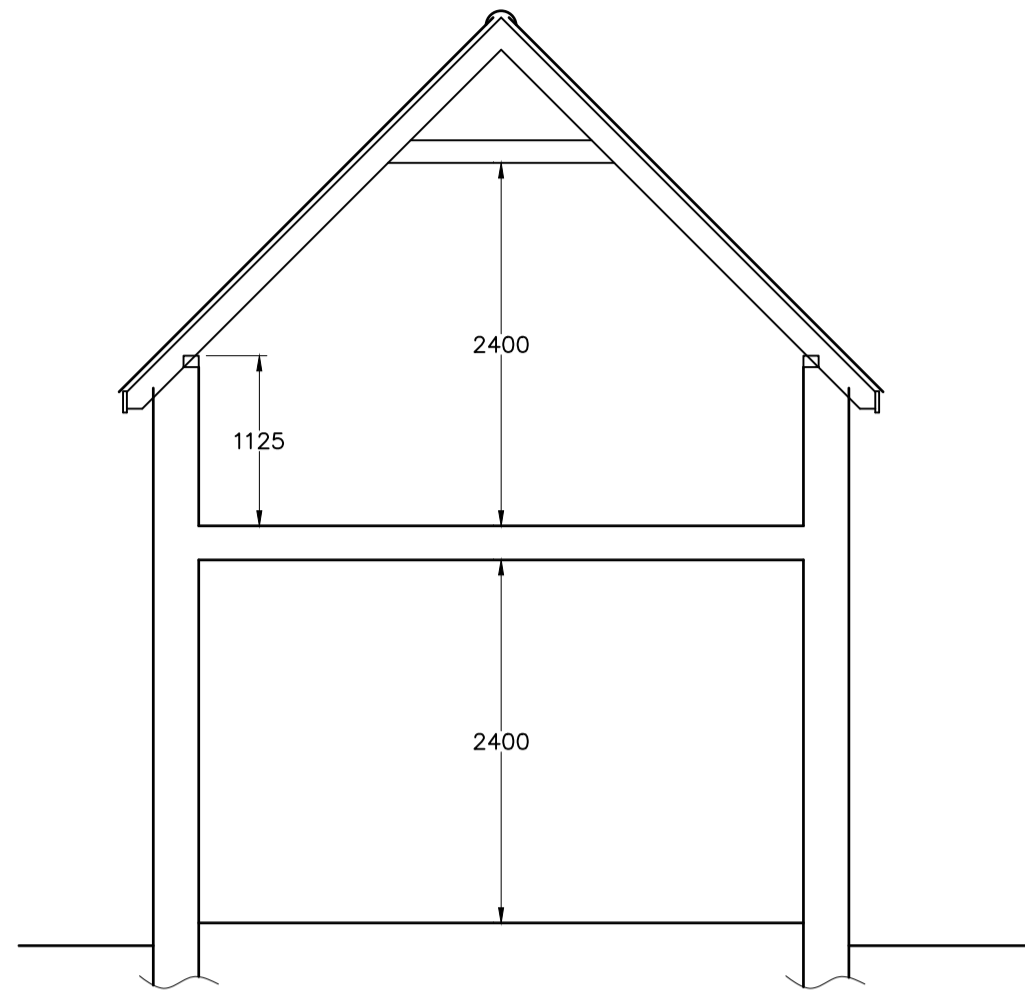


Section A-A

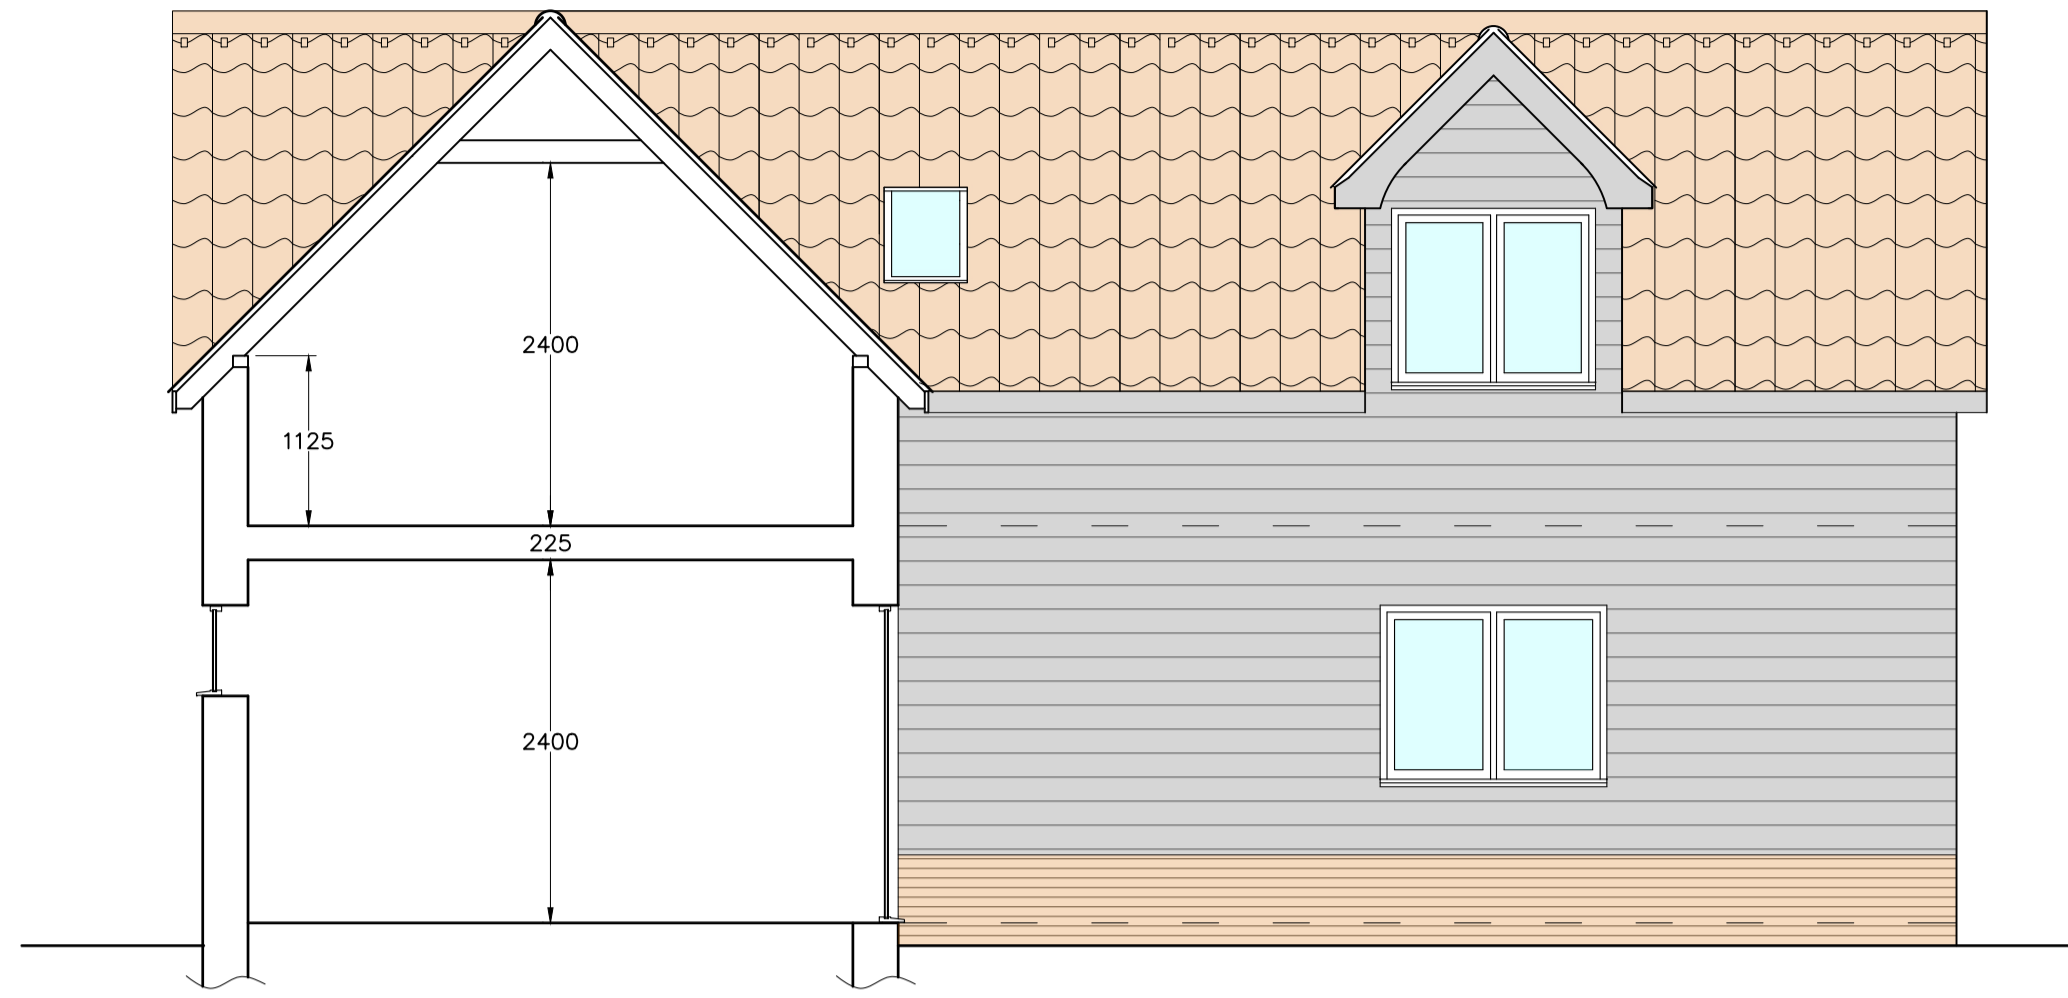



Section B-B / west elevation

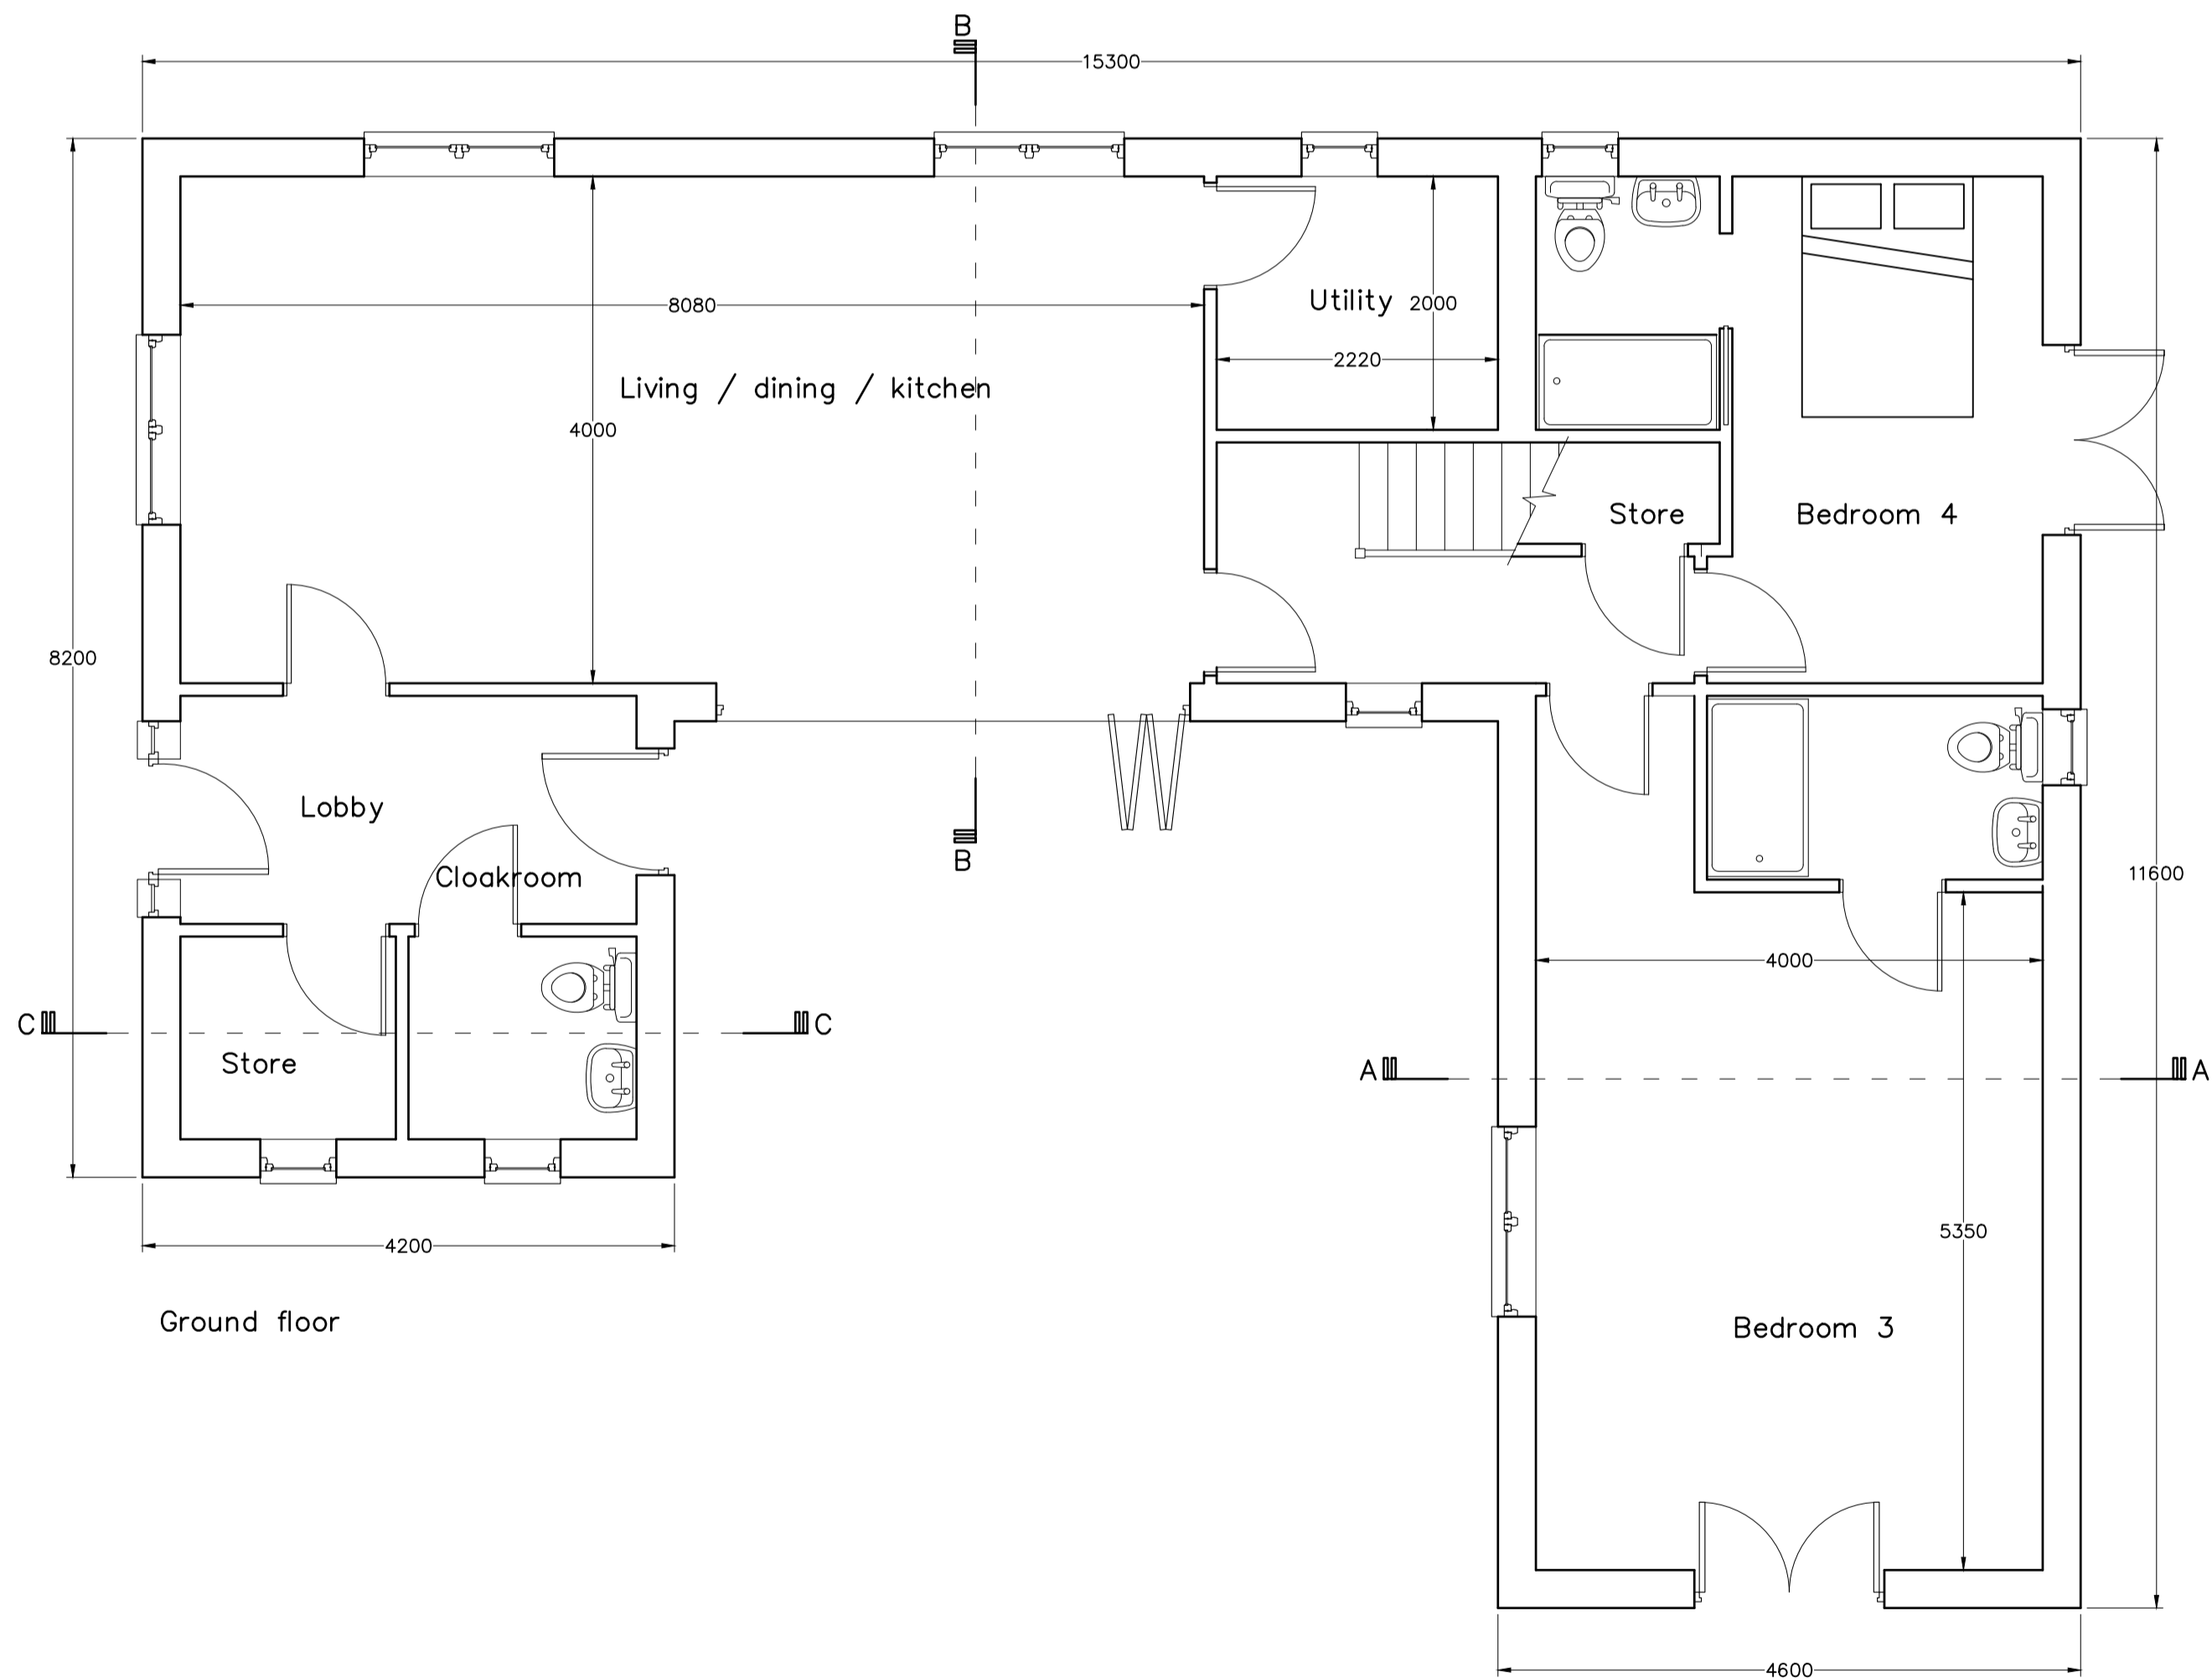

Ground floor

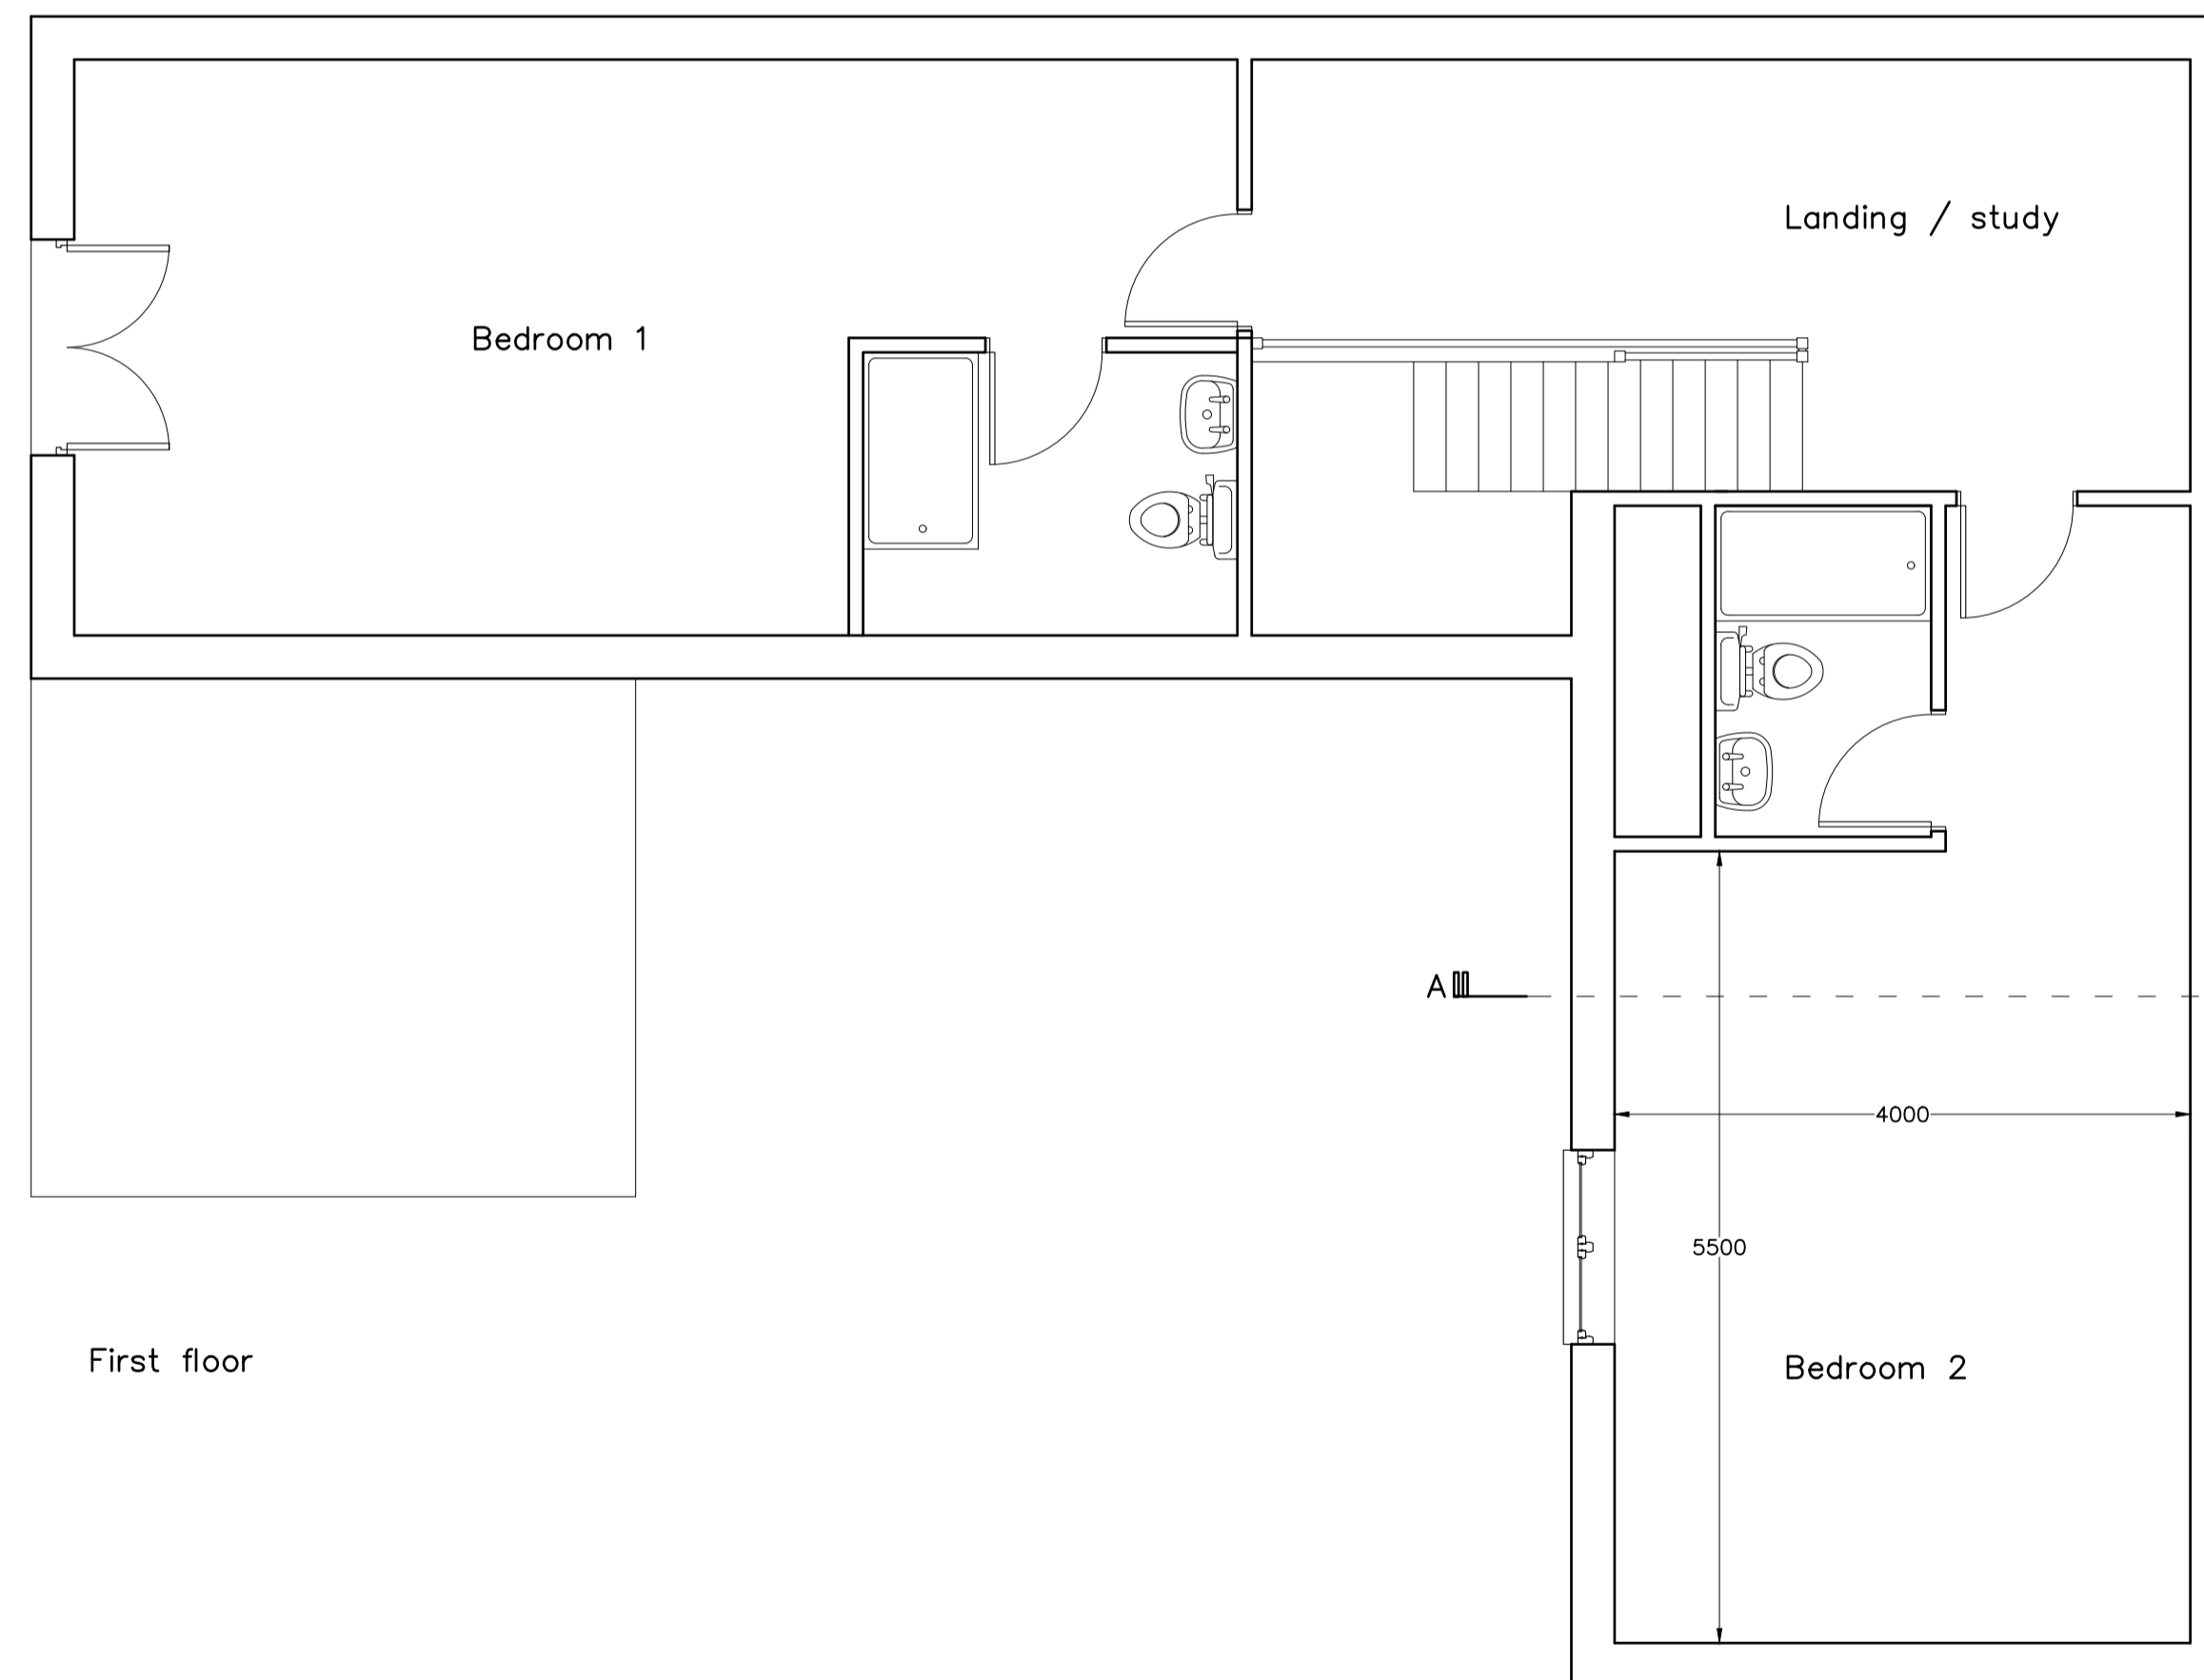

First floor

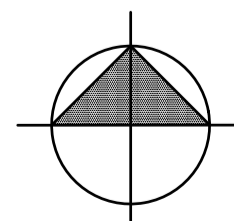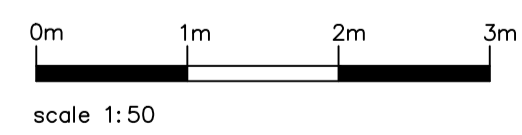

revision	description	date
----------	-------------	------

Client: Mr & Mrs Chubb

Job Title: _____

Drawing Title: New House

Scale: _____ Drawn By: _____ Date: _____

Job Number: _____ Drawing Number: 01.C Status: Preliminary

Scale: 1:50 @ A1 ms July 2021

Job Number: _____ Drawing Number: 01.C Status: Preliminary

Scale: _____ Drawn By: _____ Date: _____

Job Number: _____ Drawing Number: 01.C Status: Preliminary

Scale: _____ Drawn By: _____ Date: _____

Job Number: _____ Drawing Number: 01.C Status: Preliminary

whitworth

Chartered Architects & Chartered Building Surveyors
18 Hatter Street, Bury St Edmunds, Suffolk, IP33 1NE
01284 760421 info@whitworth.co.uk www.whitworth.co.uk

NOTE:
Do not scale from this drawing. Confirm all dimensions on site. Refer any discrepancies to the Architect before work is put in hand. Read this drawing in conjunction with the relevant sections of the specification, schedule of works and other drawings.

This drawing is copyright of whitworth.