
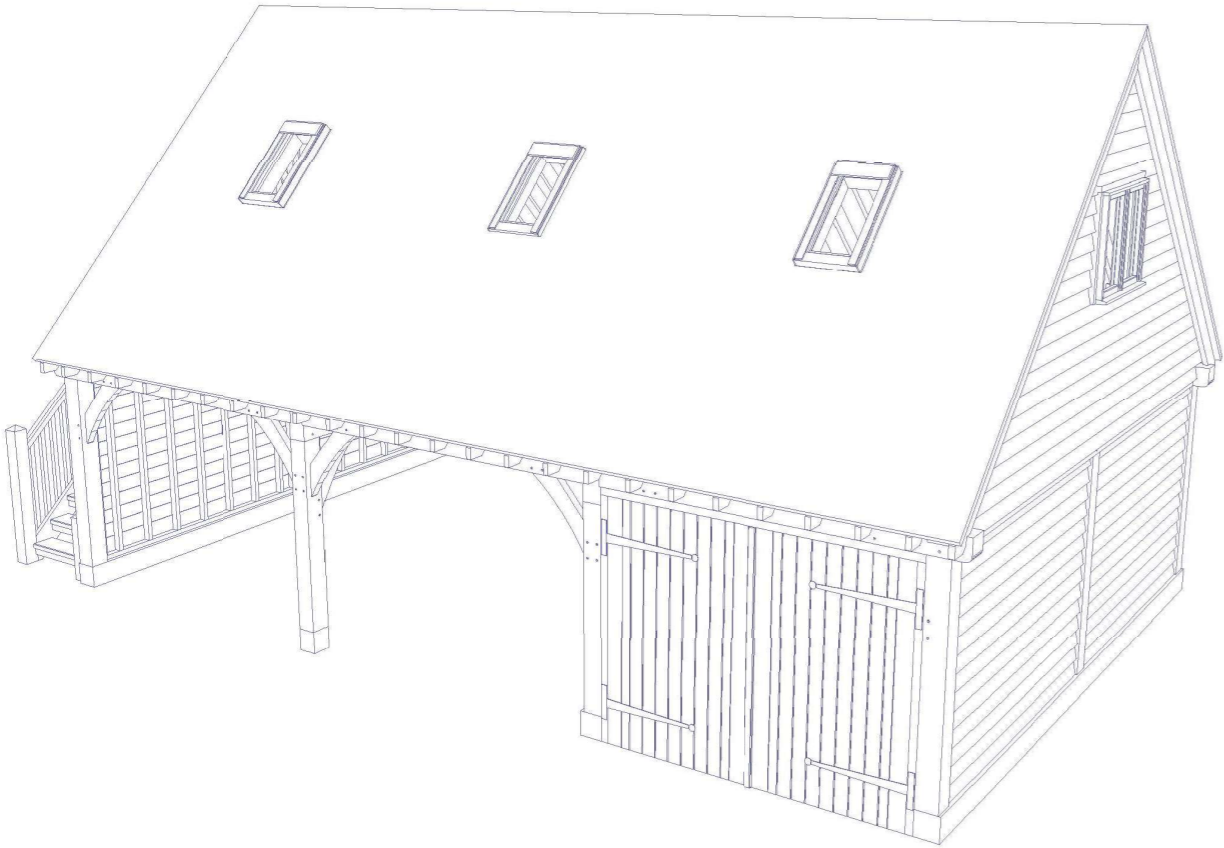


GROUND FLOOR PLAN

Scale: 1 : 50 @ A3

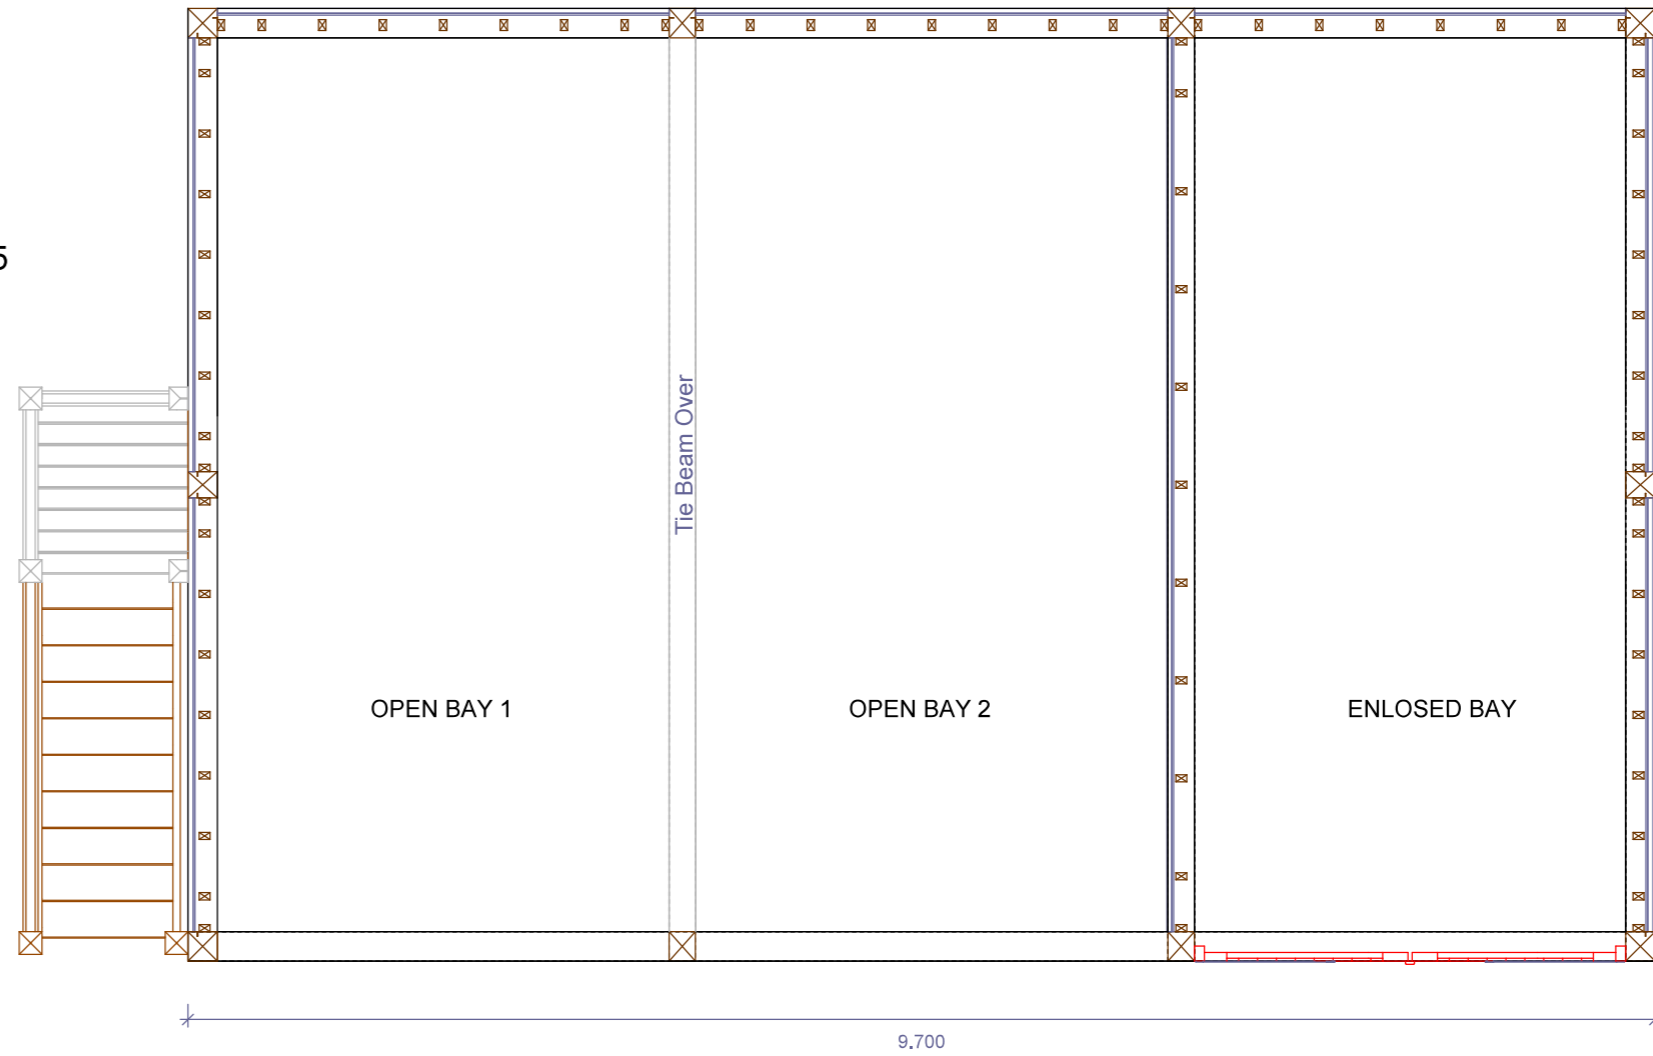

Applicant:
Mr K. Rushbrook
Address:
Orchard House
Rake End
Hill Ridware
Staffordshire
WS15 3RQ

©This drawing, its contents and all information contained therein is protected by copyright. It may be used only for its intended purpose under a contract with Shires Oak Buildings, but specifically not for any other purpose.

Upon sign off, the design of the oak frame will be subject to a structural engineer's report which may result in minor amendments to oak sections and frame design.

All dimensions are to be checked on site.

Project	Issue	Date	Comment
Plan number	A03		
Drawing title	GF Floor Plan		
Date drawn	09/10/2018		
Drawn by	JPR		

Shires Oak Buildings
TRADITIONAL OAK FRAMED STRUCTURES

Traditional Oak Framed Structures
The Framing Yard, The Old Rectory, Ufton,
Leamington Spa, Warwickshire, CV33 9PF
Tel: 01926-612812 Fax: 01926 612339
admin@shiresoak.co.uk - www.shiresoak.co.uk

