

Project name
Eden House
Alterations and Extension


Date	Drawn by	Scale
March 2021	JC	1:50, 200@A1
Job no	Drawing no	Rev
1379	E01	A

For
Claire & Scott Birch


Drawing title
Existing
Site, Ground & First Floor Plans

Discrepancies, ambiguities and/or omissions between this drawing and information given elsewhere must be reported to the architect before proceeding.
This drawing is copyright.
Dimensions must be checked on site.
Do not scale off dimensions from this drawing.


Rev A: 26/05/21 JC
Existing drainage added.

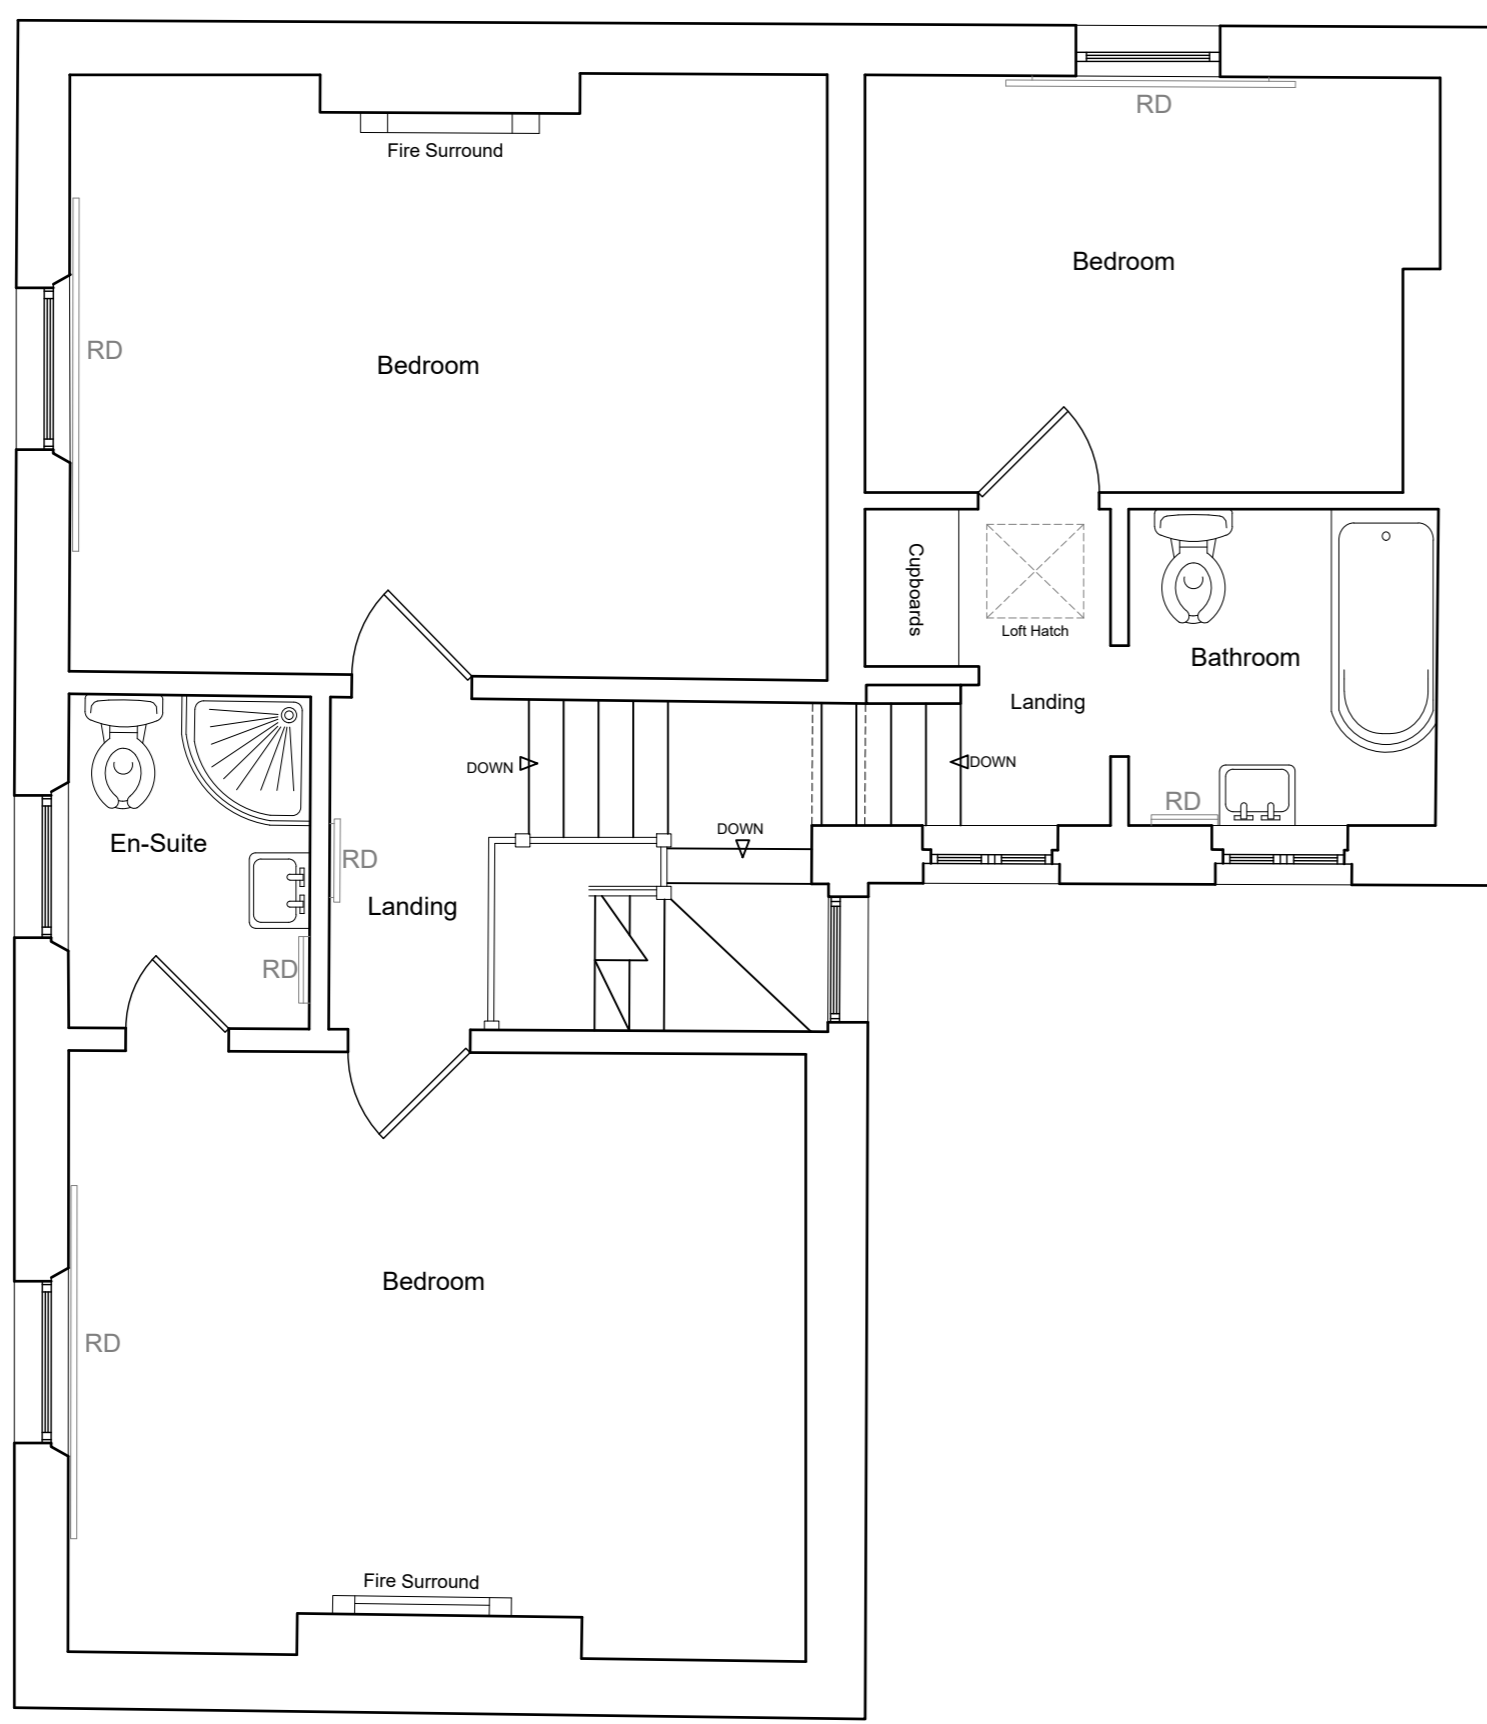

N
First Floor Plan (1:50)

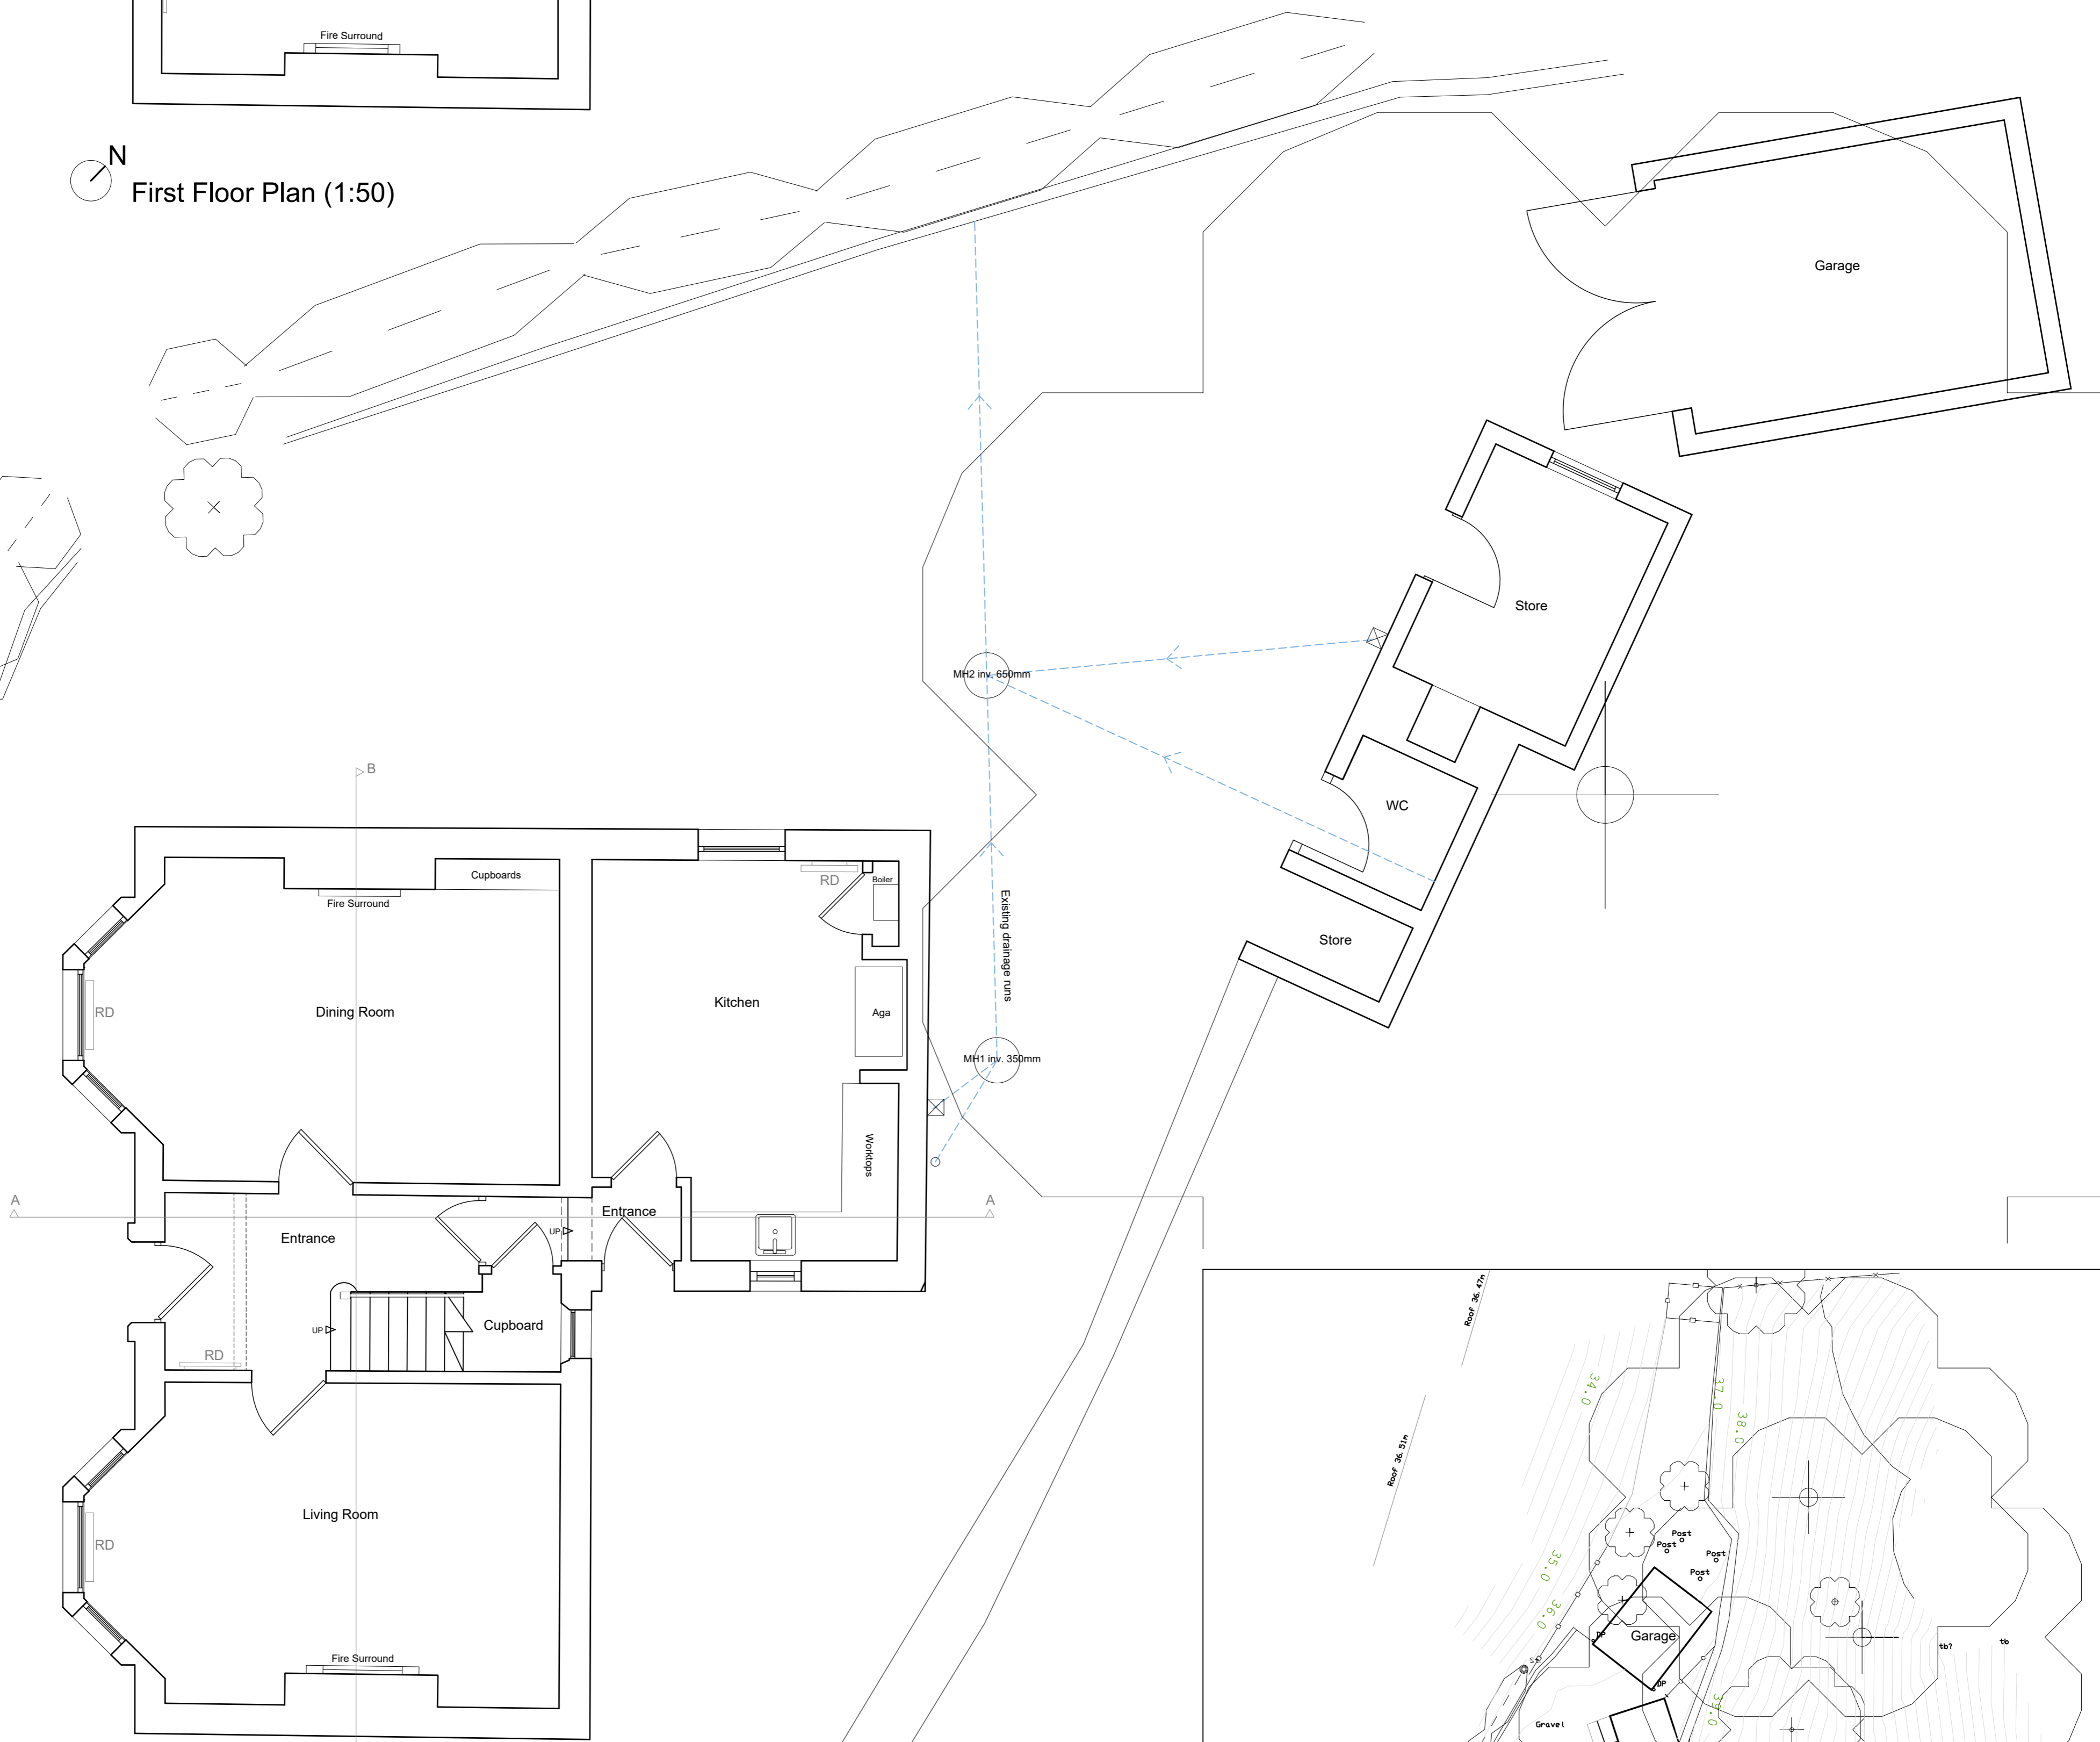

N
Ground Floor Plan (1:50)

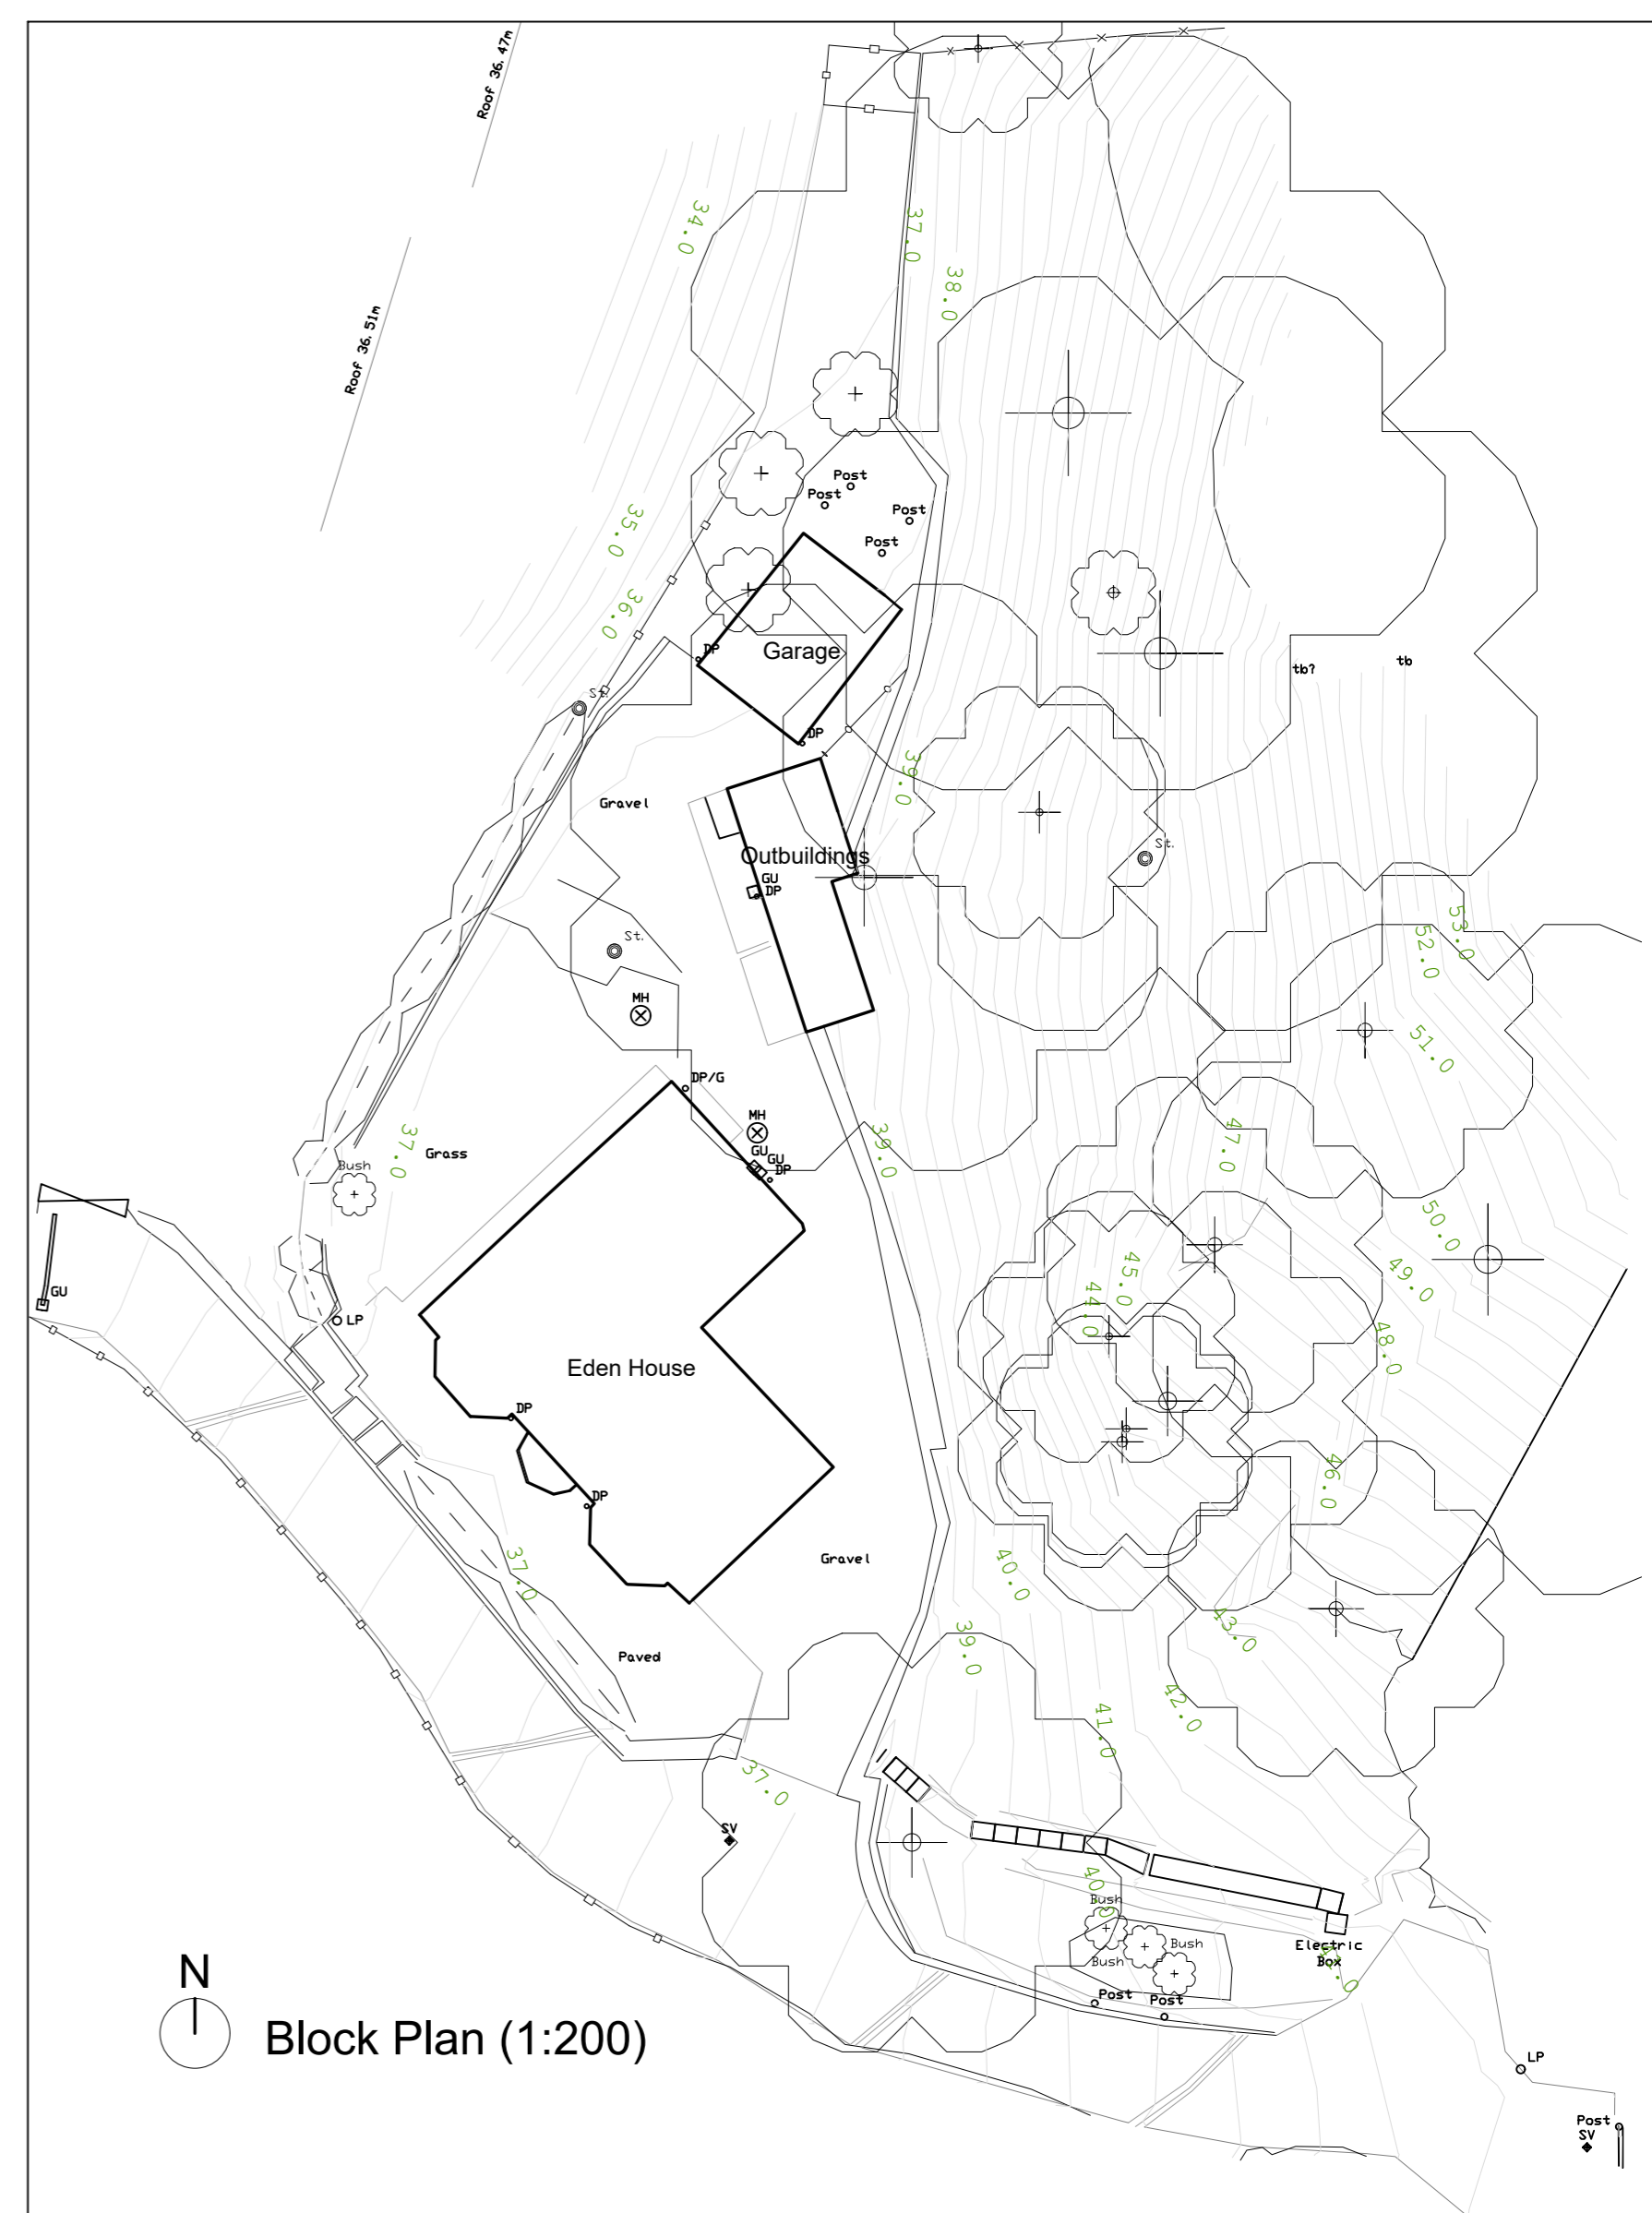

N
Block Plan (1:200)