

Project name
**Eden House
 Alterations and Extension**

Date	Drawn by	Scale
March 2021	JC	1:50@A1
Job no	Drawing no	Rev
1379	E02	A

For
Claire & Scott Birch

Drawing title
**Existing
 Elevations**

Discrepancies, ambiguities and/or omissions between this drawing and information given elsewhere must be reported to the architect before proceeding.
 This drawing is copyright.
 Dimensions must be checked on site.
 Do not scale off dimensions from this drawing.

Rev A: 26/05/21 JC
 Material description added.

EXISTING MATERIALS

Walls
 Red brick with white-painted stone quoins and window/door surrounds

Roof
 Natural slate to main house

Windows
 White-painted timber

Doors
 Green-painted timber


Rainwater goods
 Black-painted cast iron



South West Site Elevation



South East Site Elevation

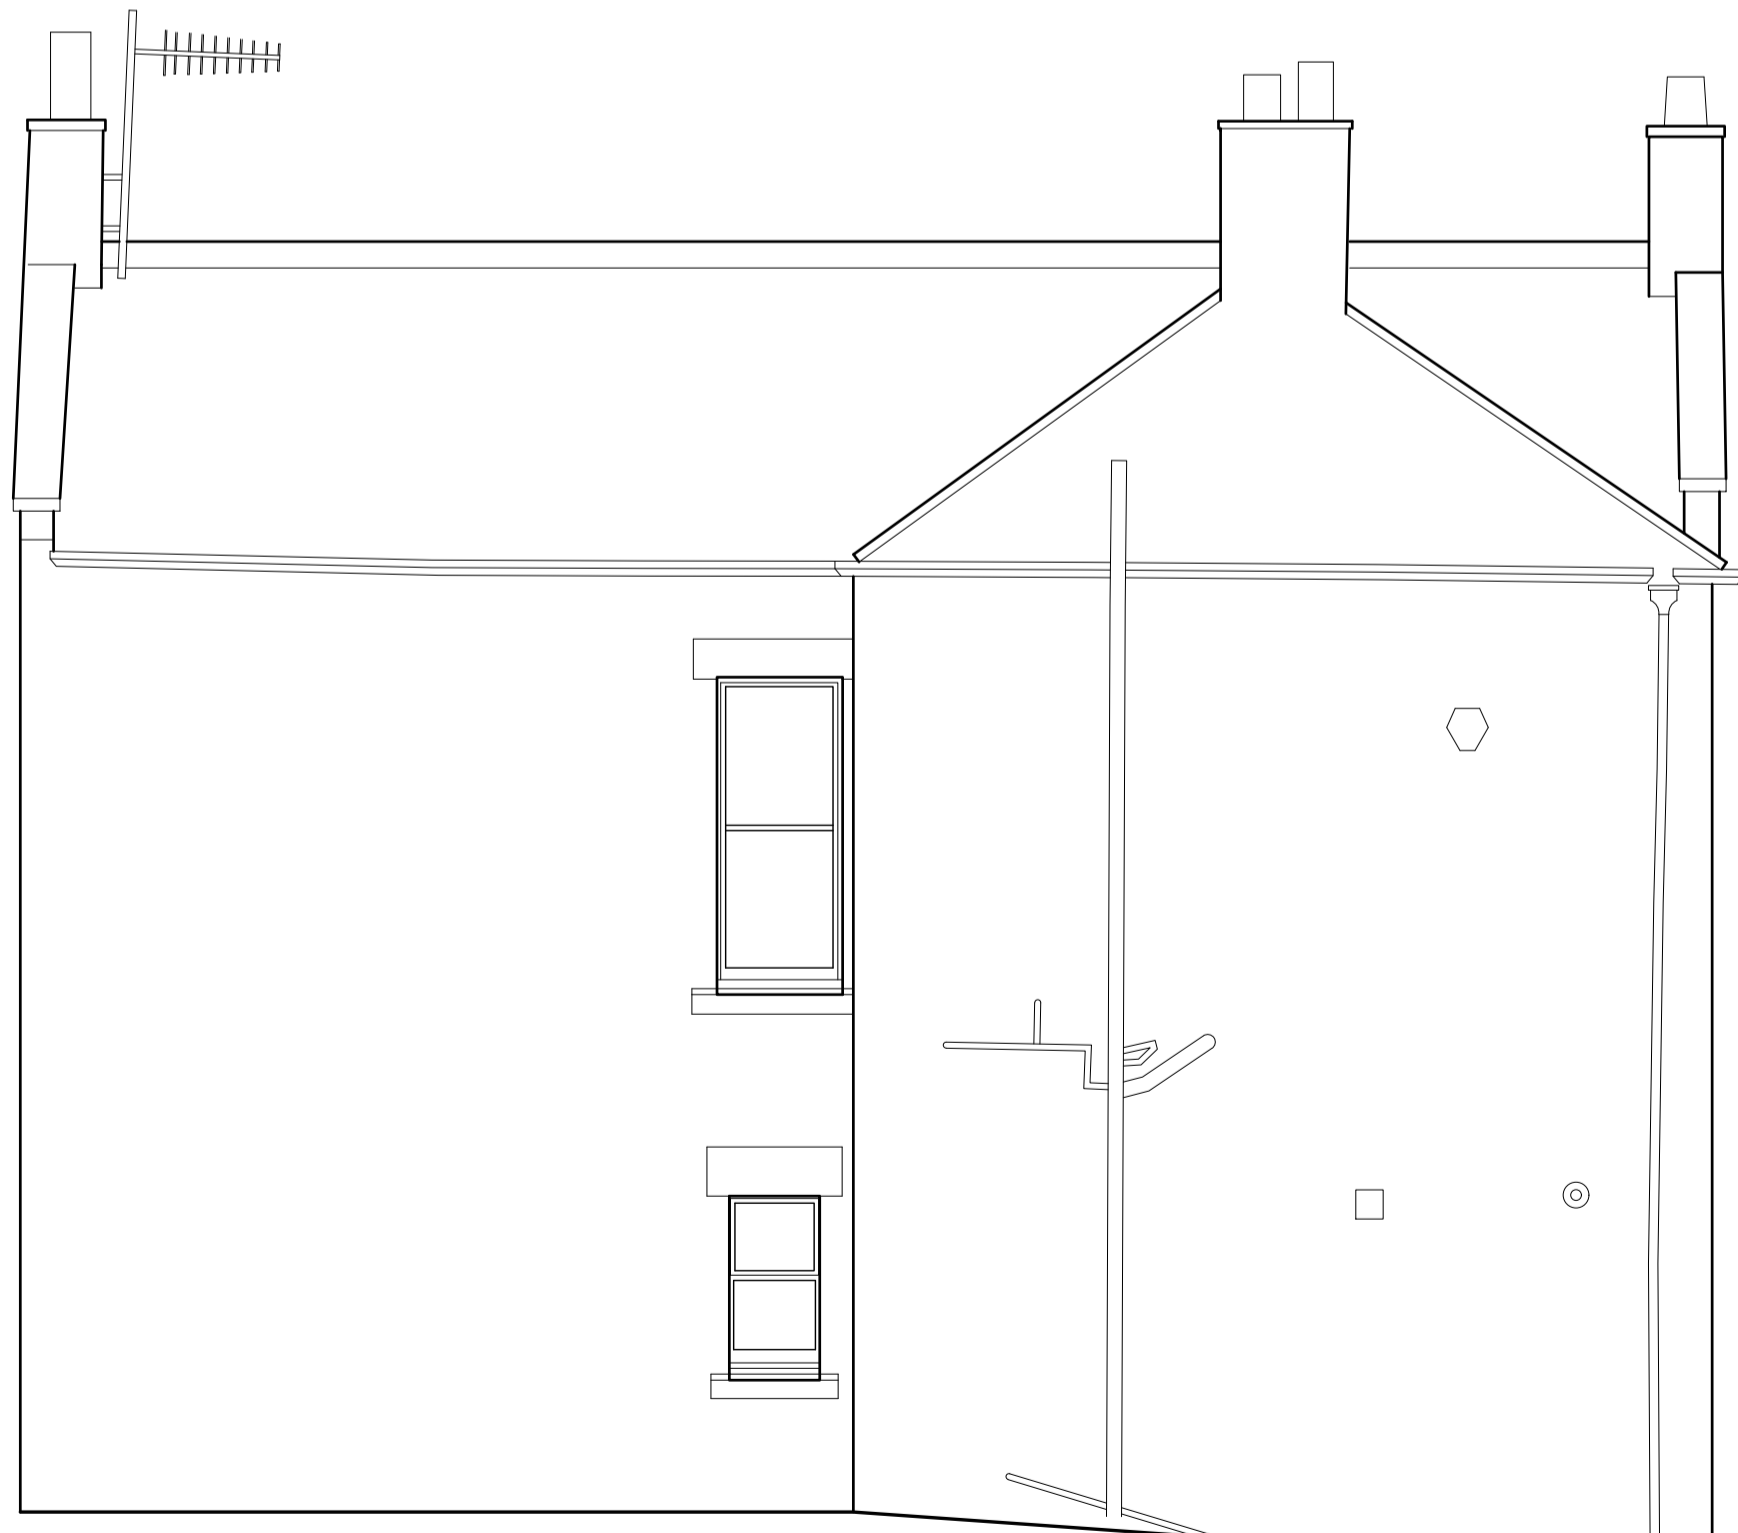

North East Elevation



North West Site Elevation