

1:100 scale



1:50 scale


Project name		
Eden House		
Alterations and Extension		
Date	Drawn by	Scale
October 2021	JC	1:50, 100@A
Job no	Drawing no	Rev
1379	EP02	A

For
 Claire & Scott Birch


Drawing title
 Existing - Planning
 First Floor & Roof Plans, Elevations

Discrepancies, ambiguities and/or omissions between this drawing and information given elsewhere must be reported to the architect before proceeding.
 This drawing is copyright.
 Dimensions must be checked on site.
 Do not scale off dimensions from this drawing.


REV A KLD 31 March 2023
 Scale bars added

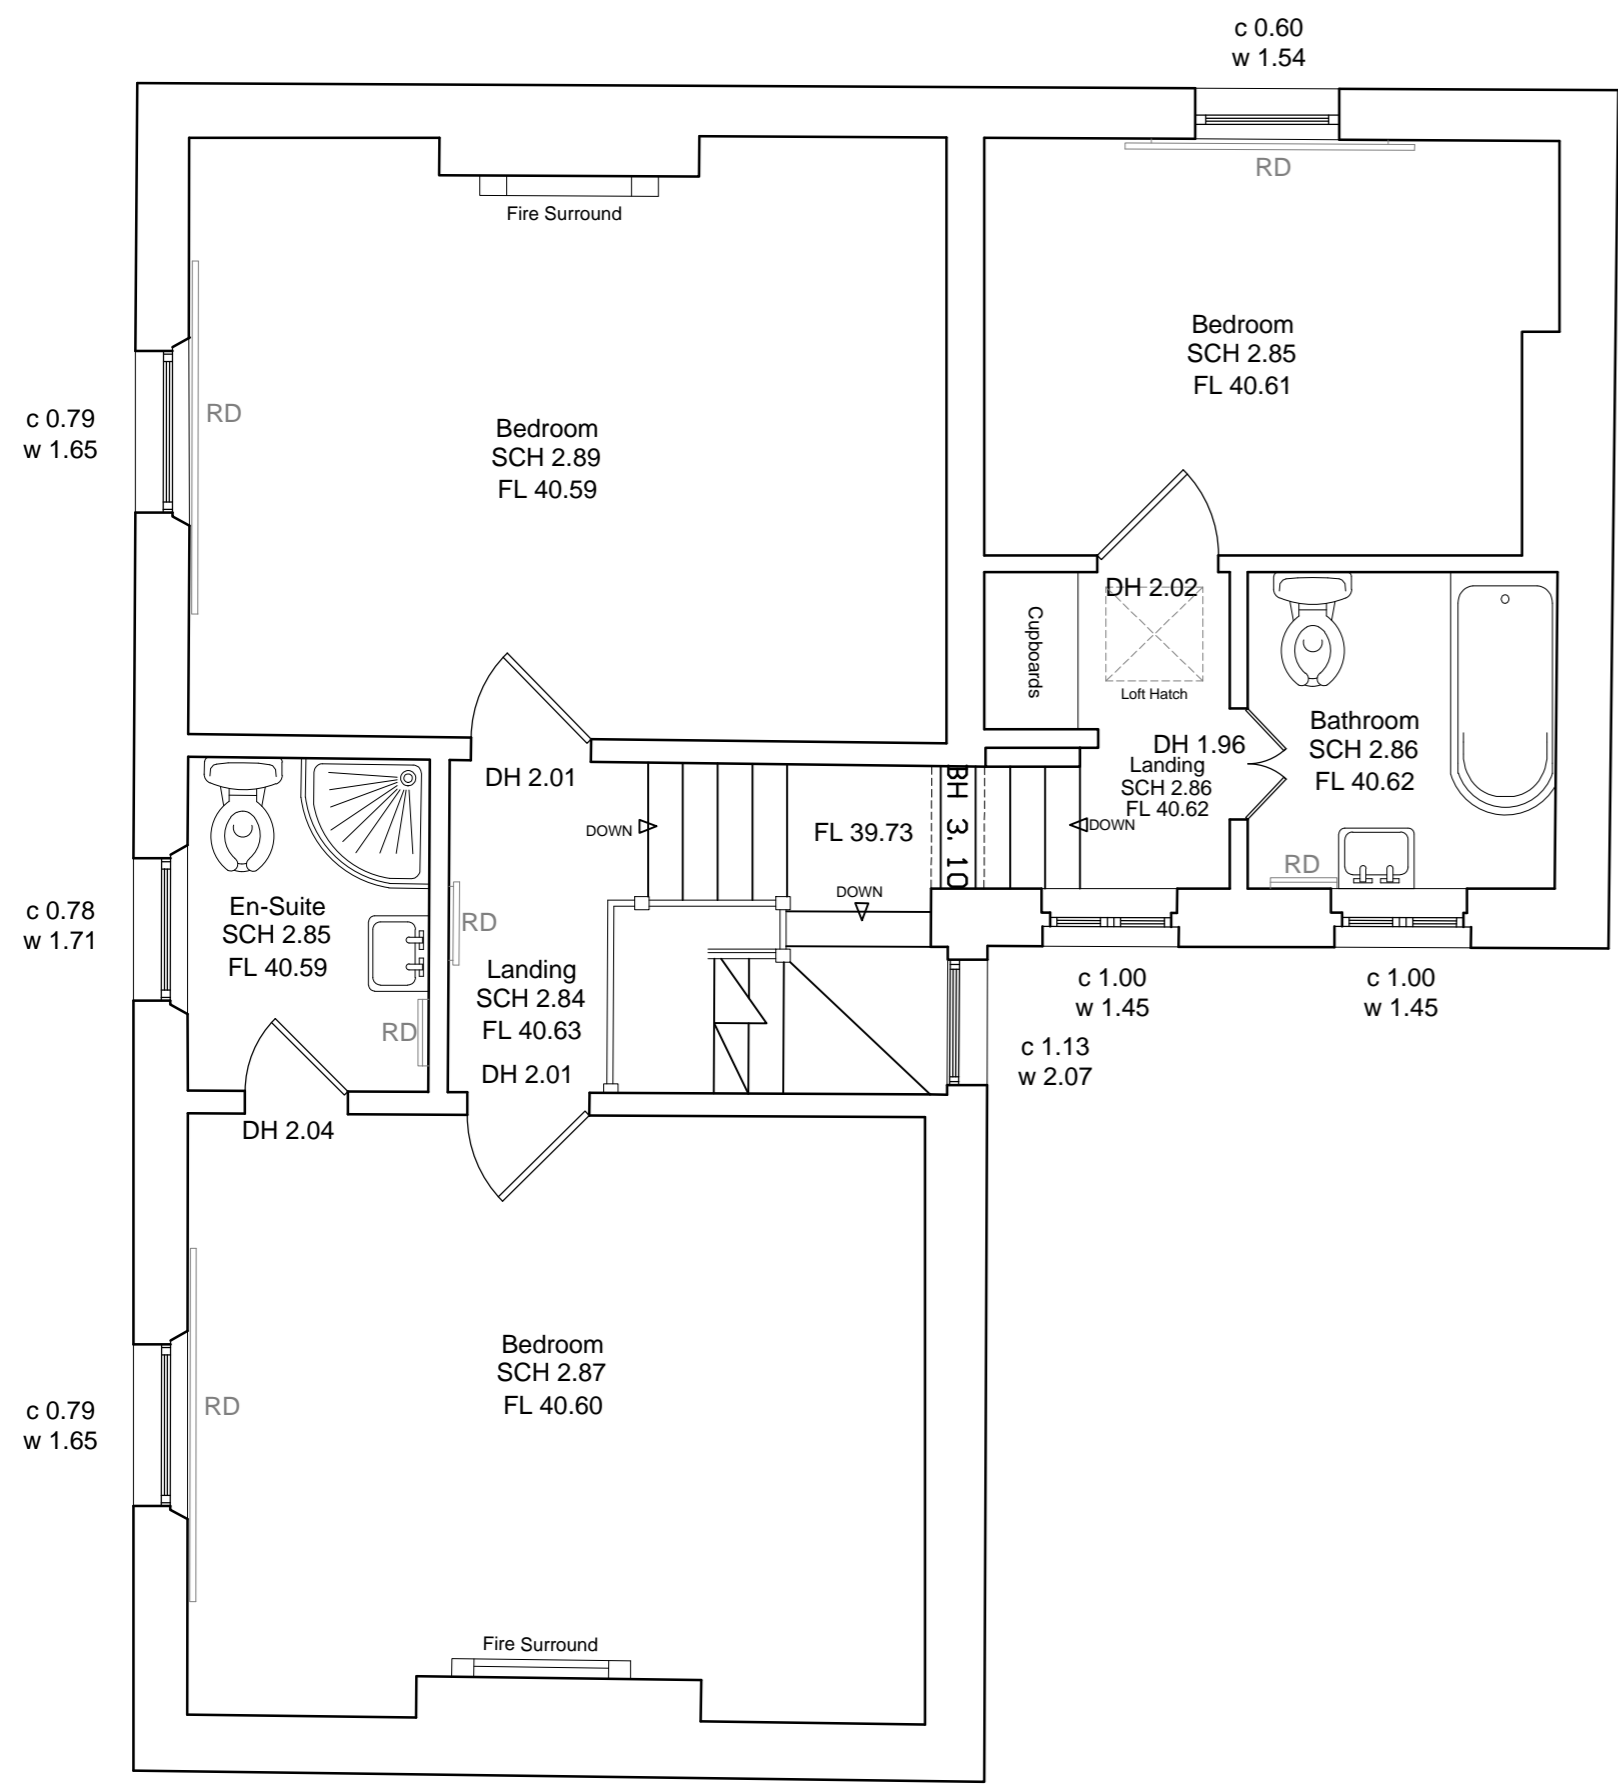


First Floor Plan (1:50)

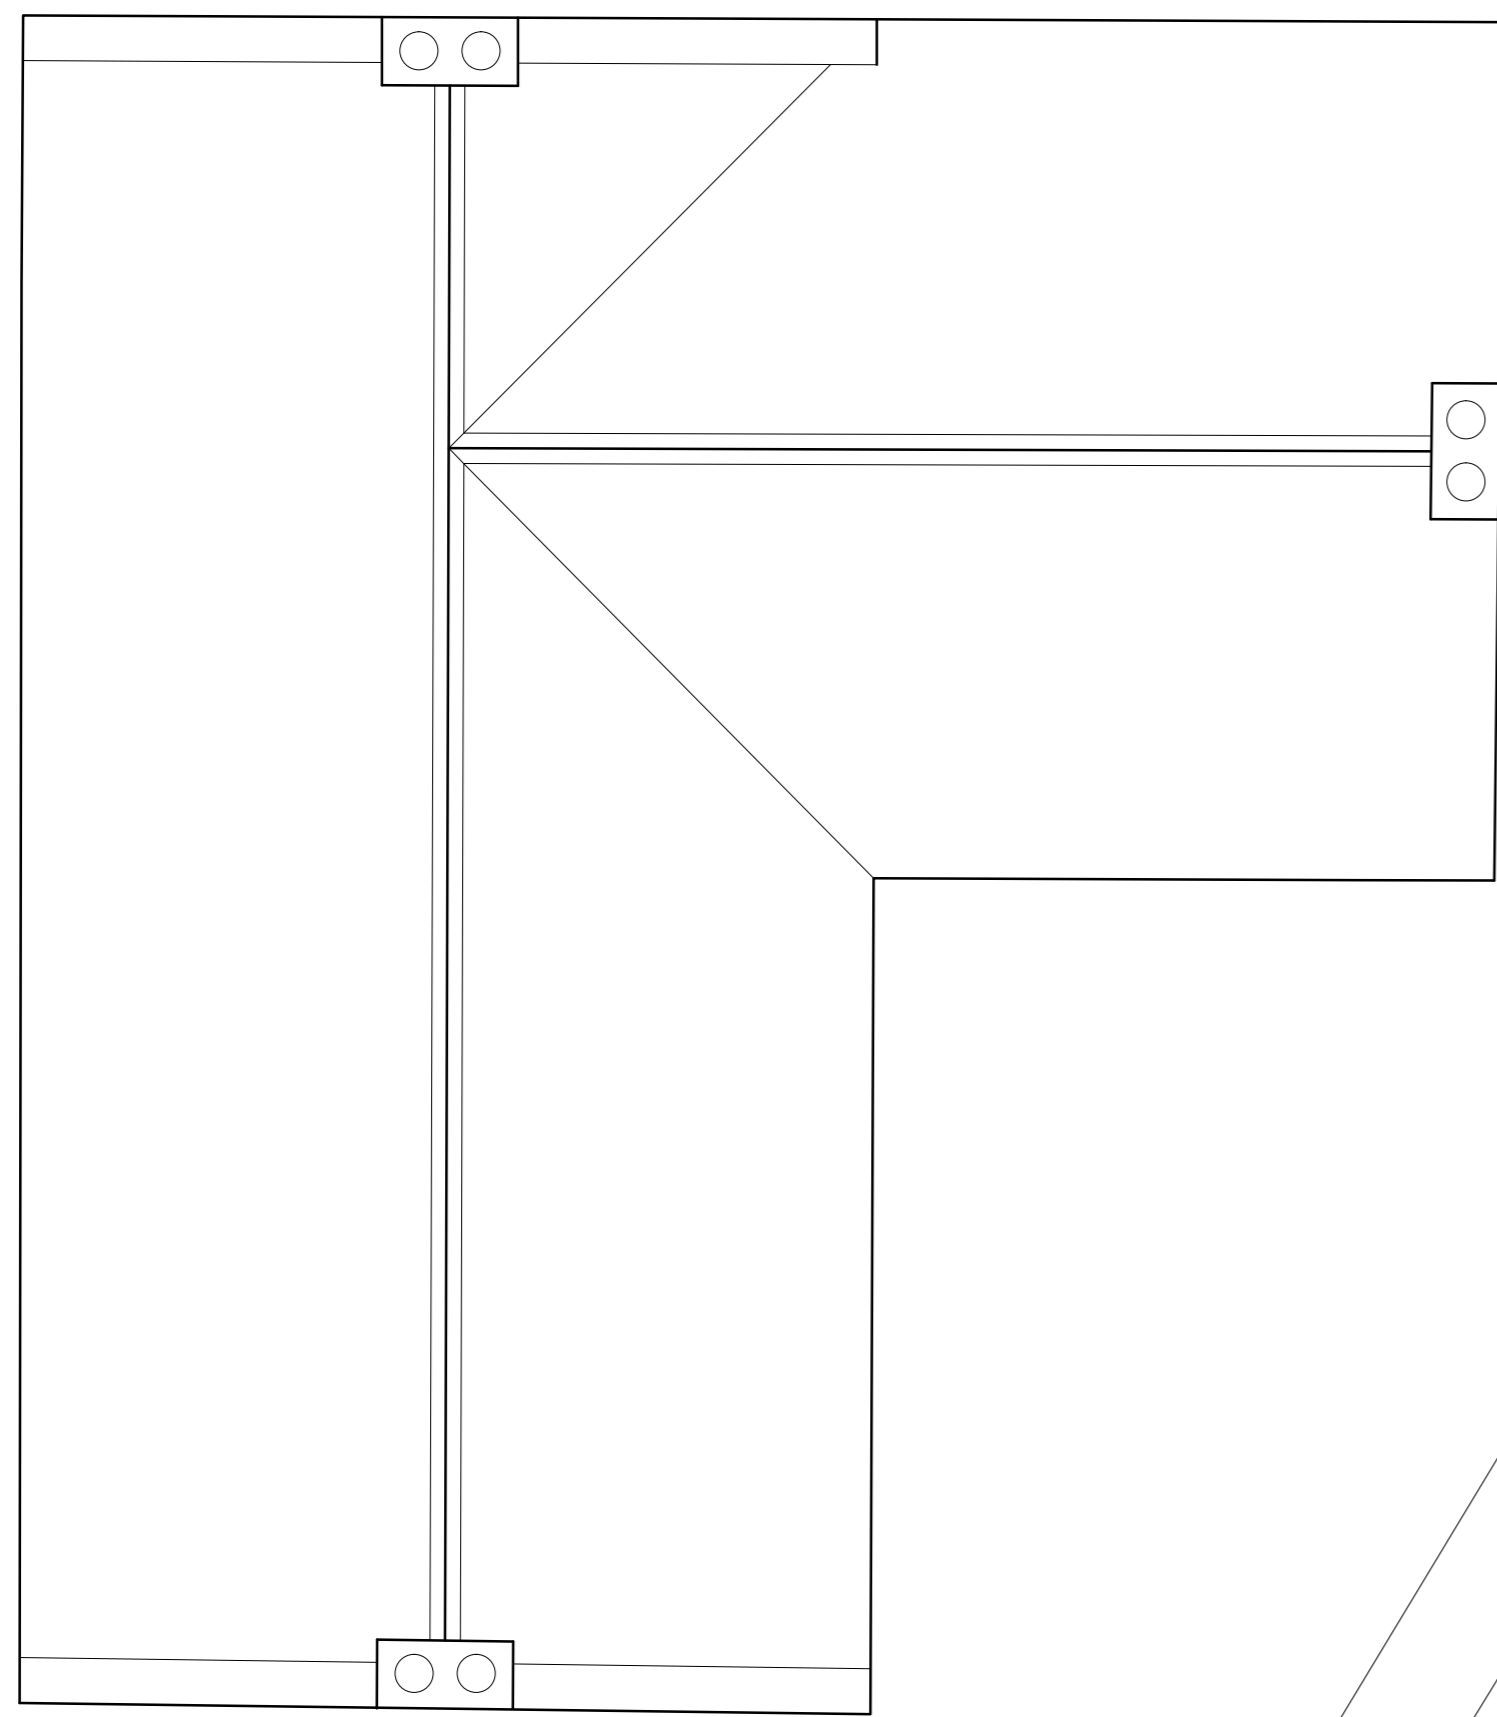

Roof Plan (1:50)

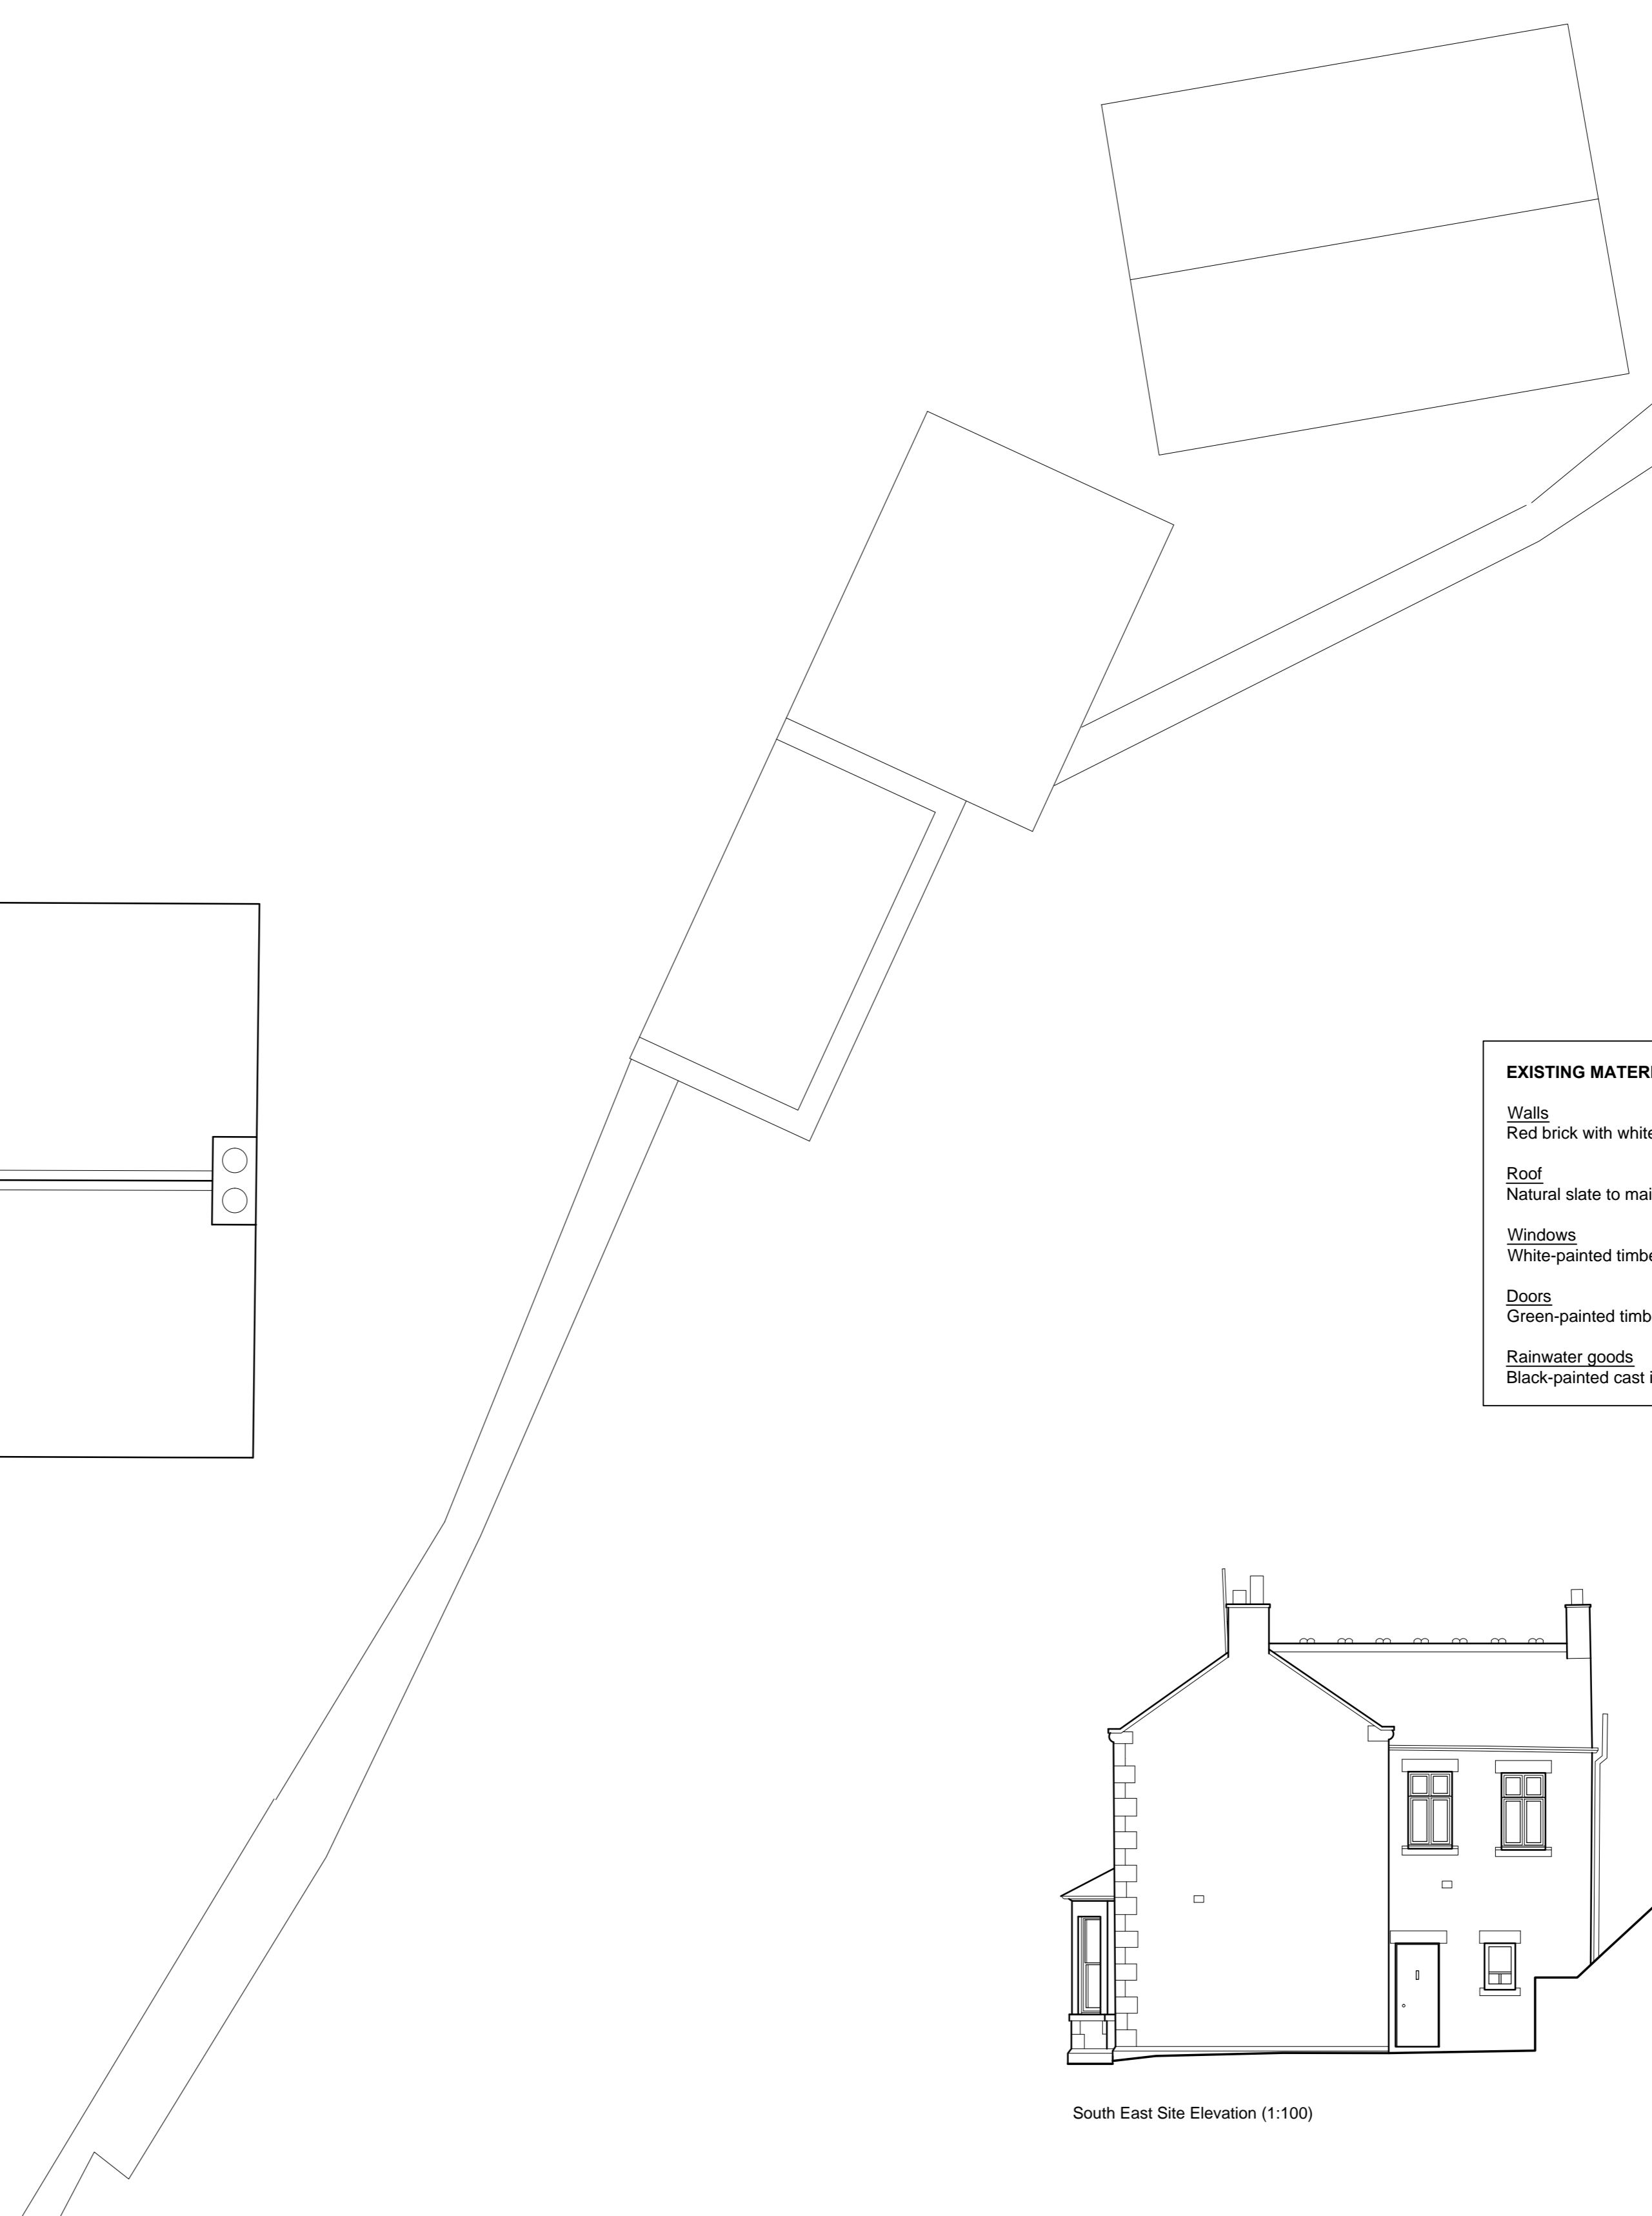

EXISTING MATERIALS
<u>Walls</u> Red brick with white-painted stone quoins, lintels and sills
<u>Roof</u> Natural slate to main house
<u>Windows</u> White-painted timber
<u>Doors</u> Green-painted timber
<u>Rainwater goods</u> Black-painted cast iron

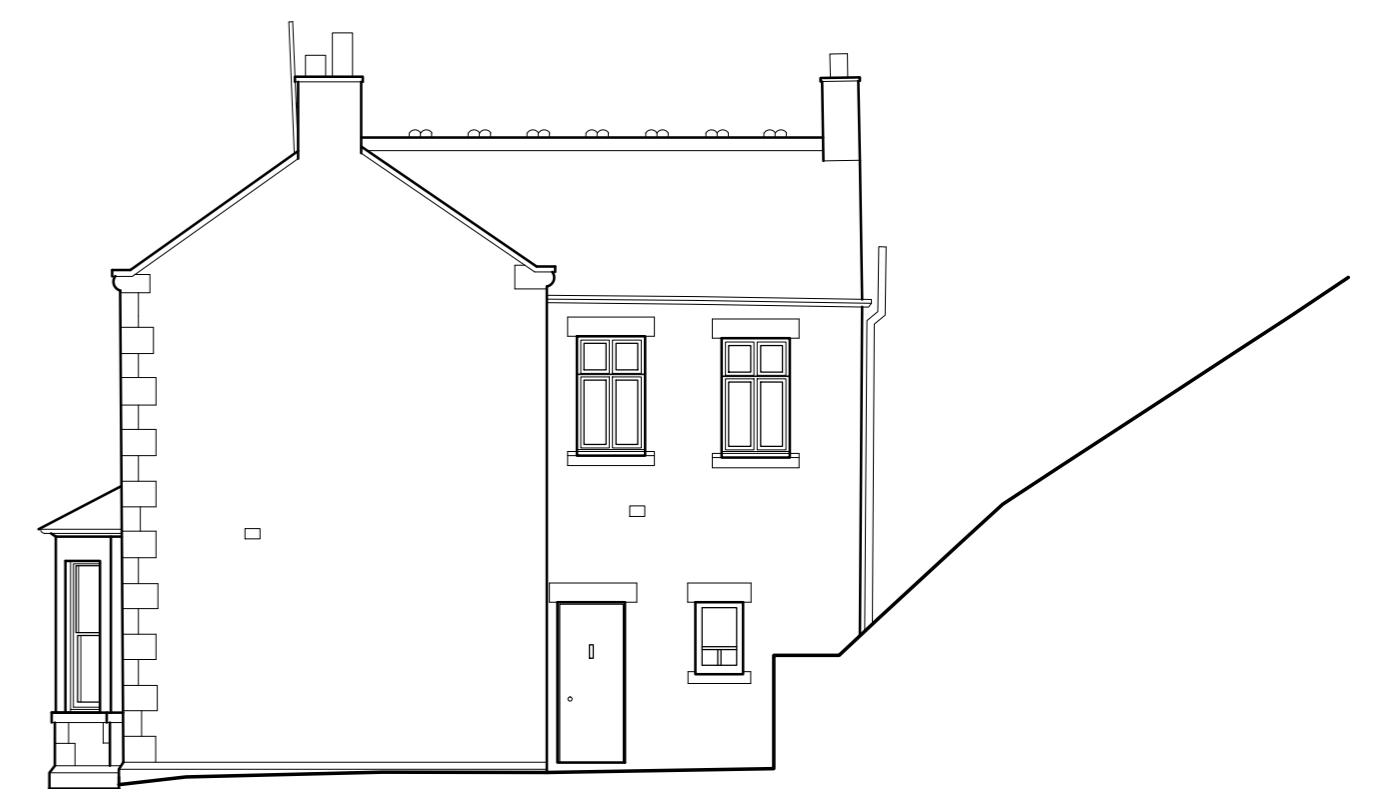

South East Site Elevation (1:100)



North East Site Elevation (1:100)



North West Site Elevation (1:100)