

Project name
Eden House
Alterations and Extension

Date	Drawn by	Scale
October 2021	JC	1:50, 100, 200@A1

Job no	Drawing no	Rev
1379	EP01	A

For
Claire & Scott Birch


Drawing title
Existing - Planning
Block Plan & Ground Floor Plan, Site Elevation

Discrepancies, ambiguities and/or omissions between this drawing and information given elsewhere must be reported to the architect before proceeding.
This drawing is copyright.
Dimensions must be checked on site.
Do not scale off dimensions from this drawing.


REV A KLD 31 March 2023
Scale bars added



South West Site Elevation (1:100)

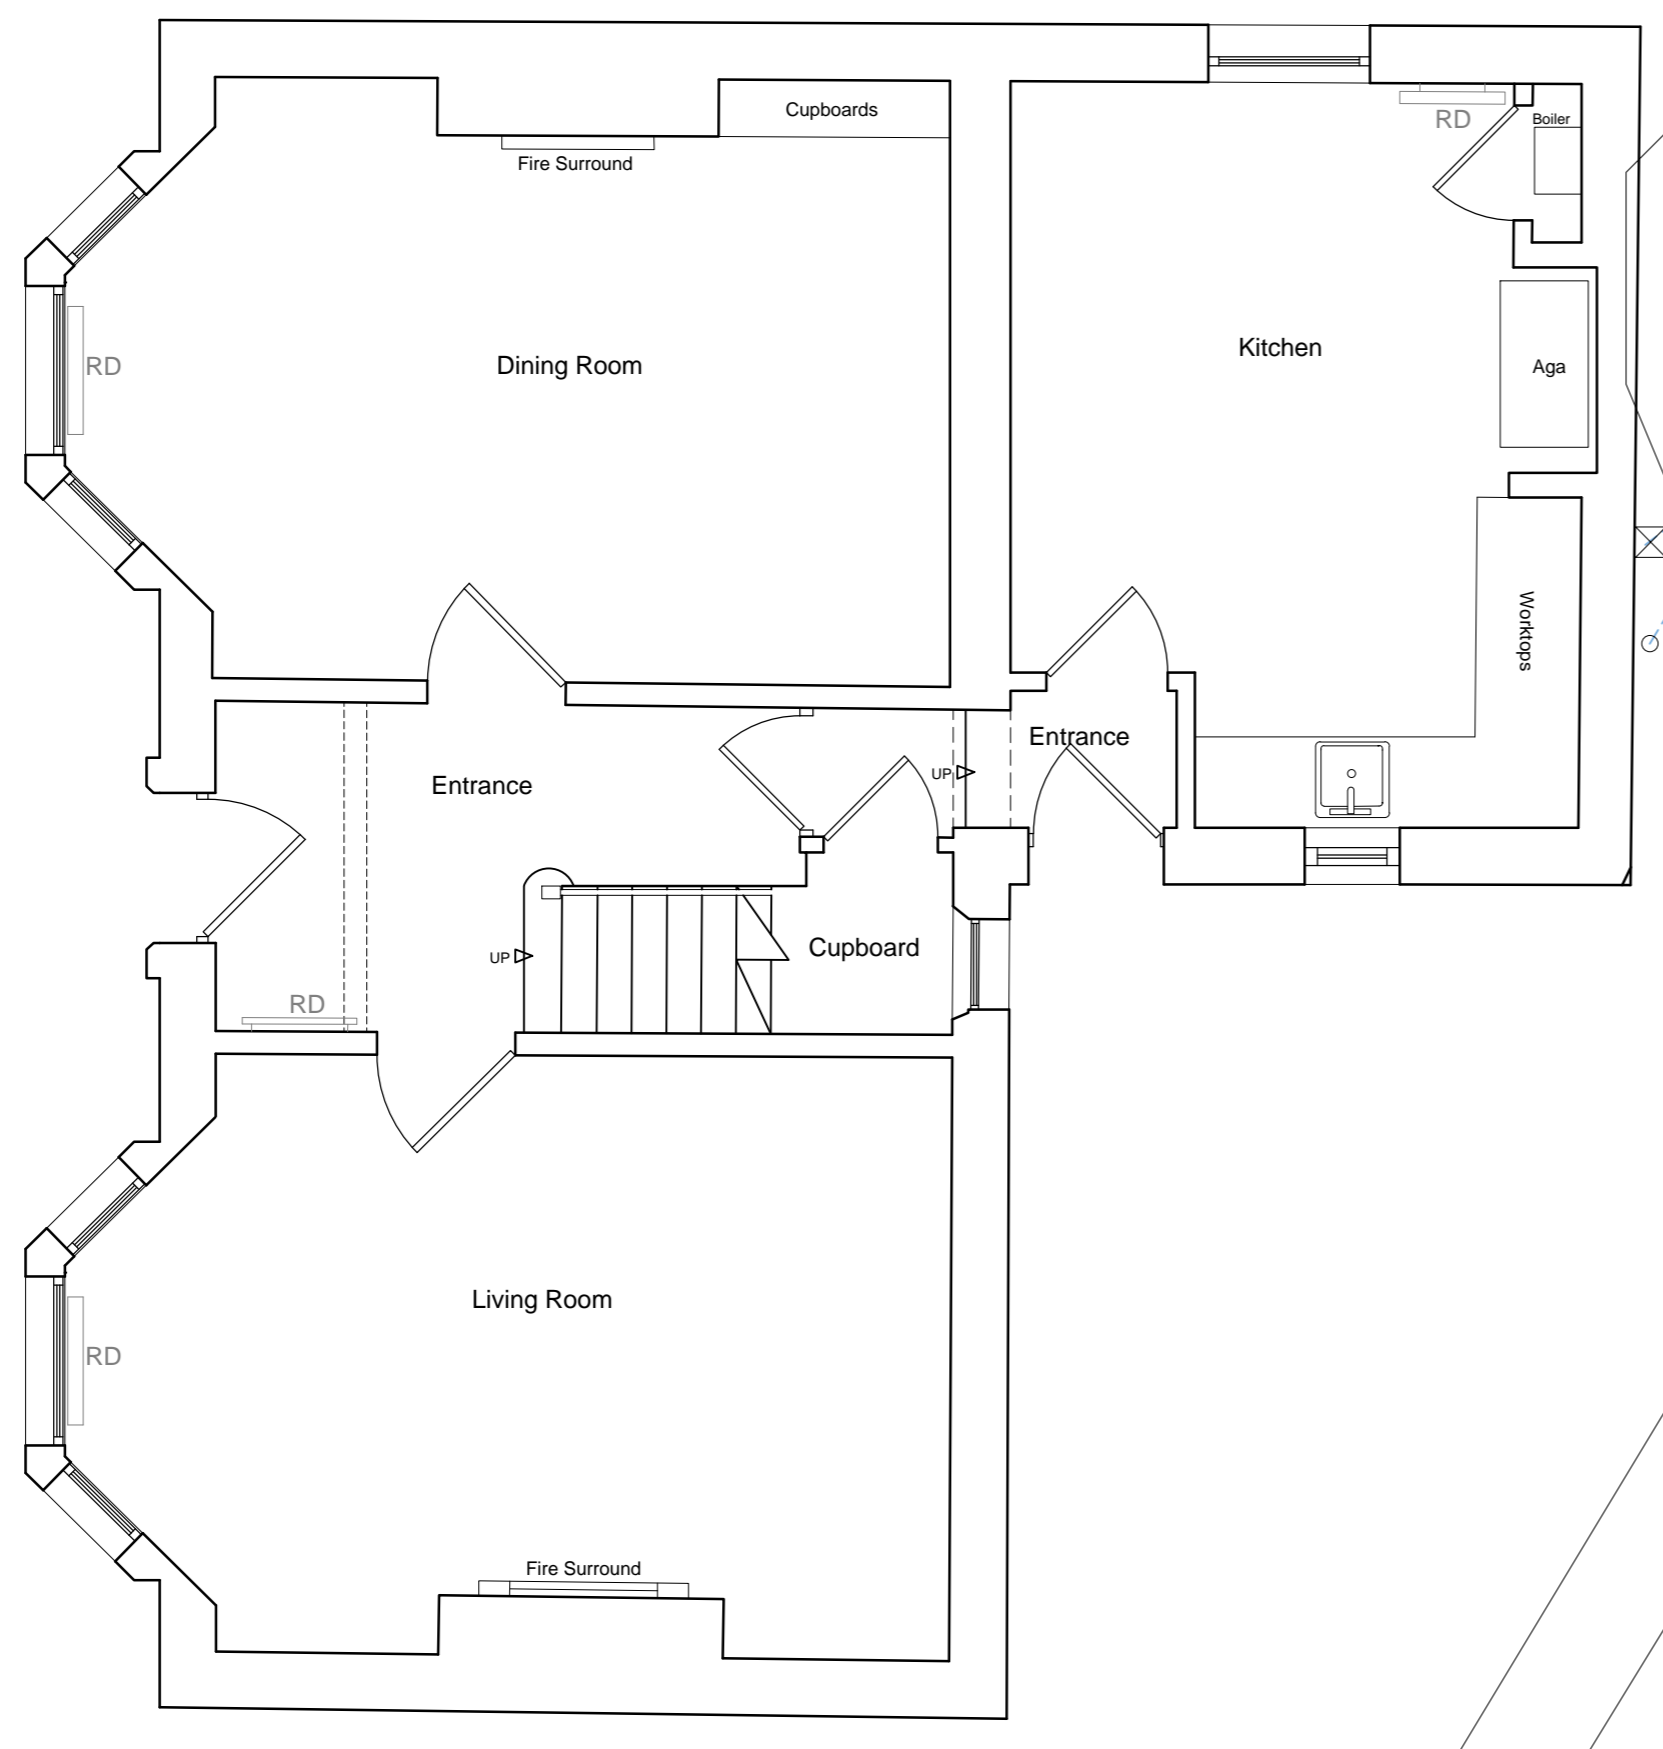

Ground Floor Plan (1:50)

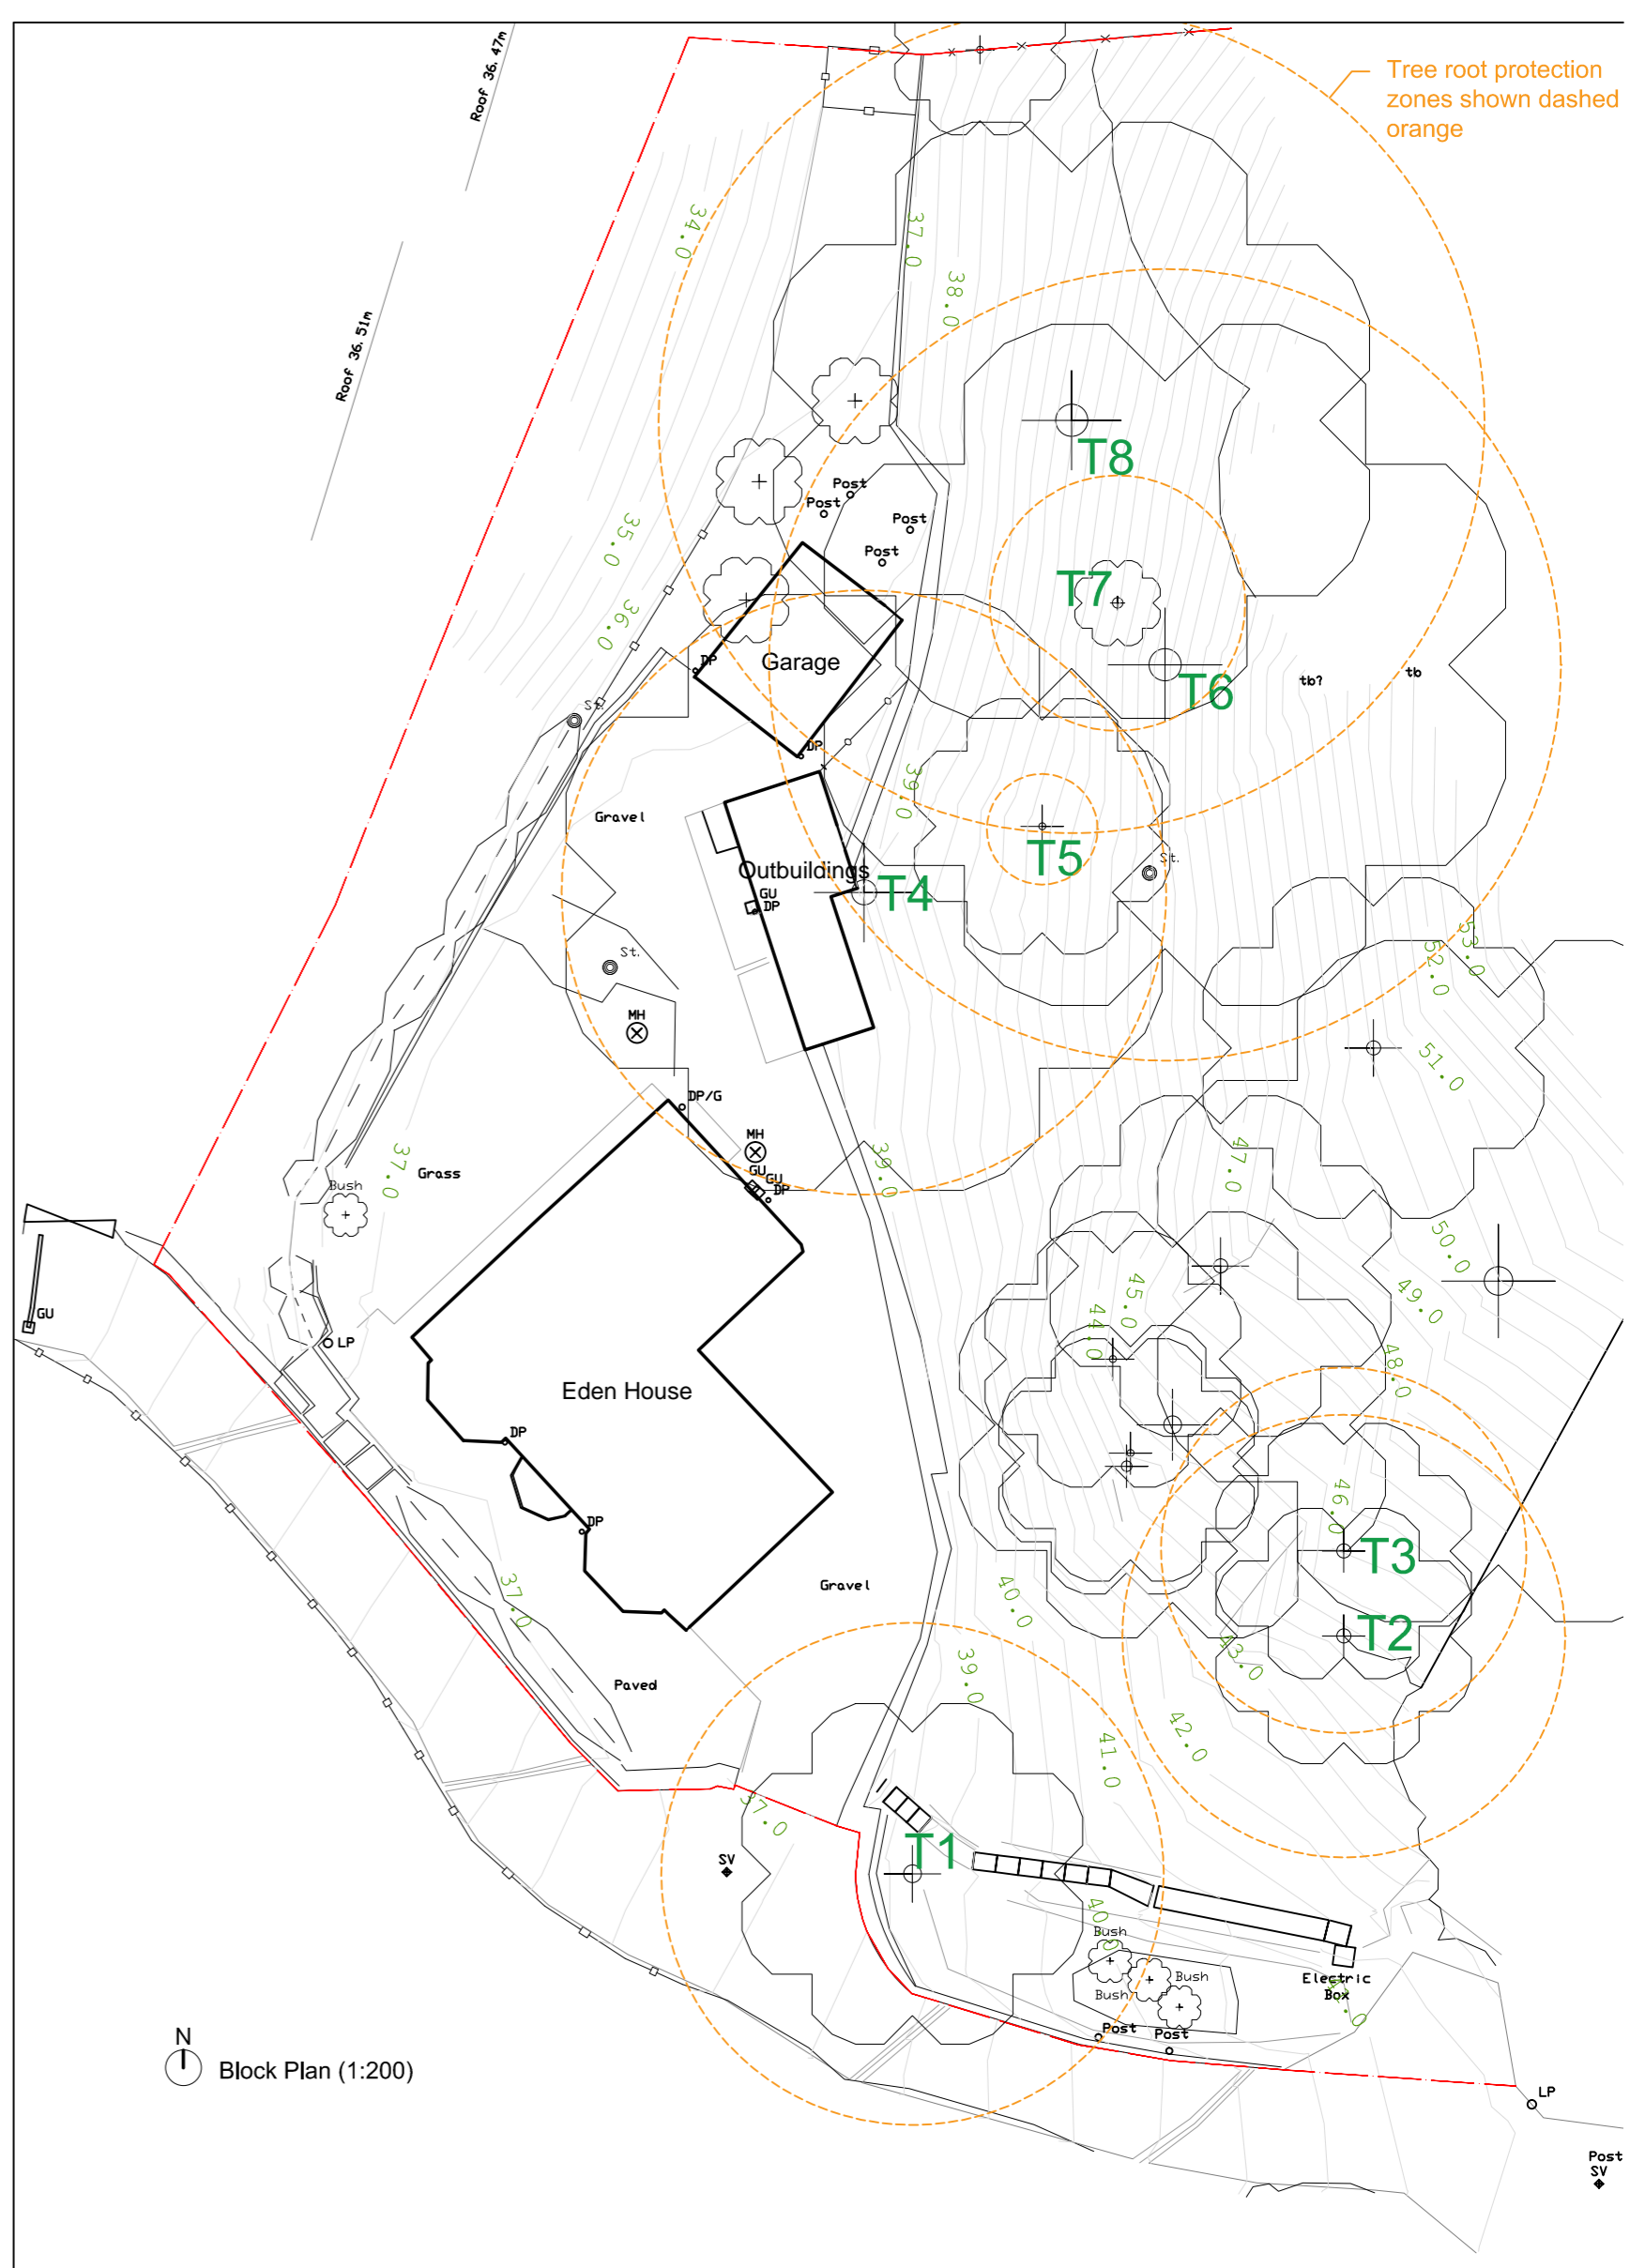

Block Plan (1:200)

Tree root protection zones shown dashed orange