
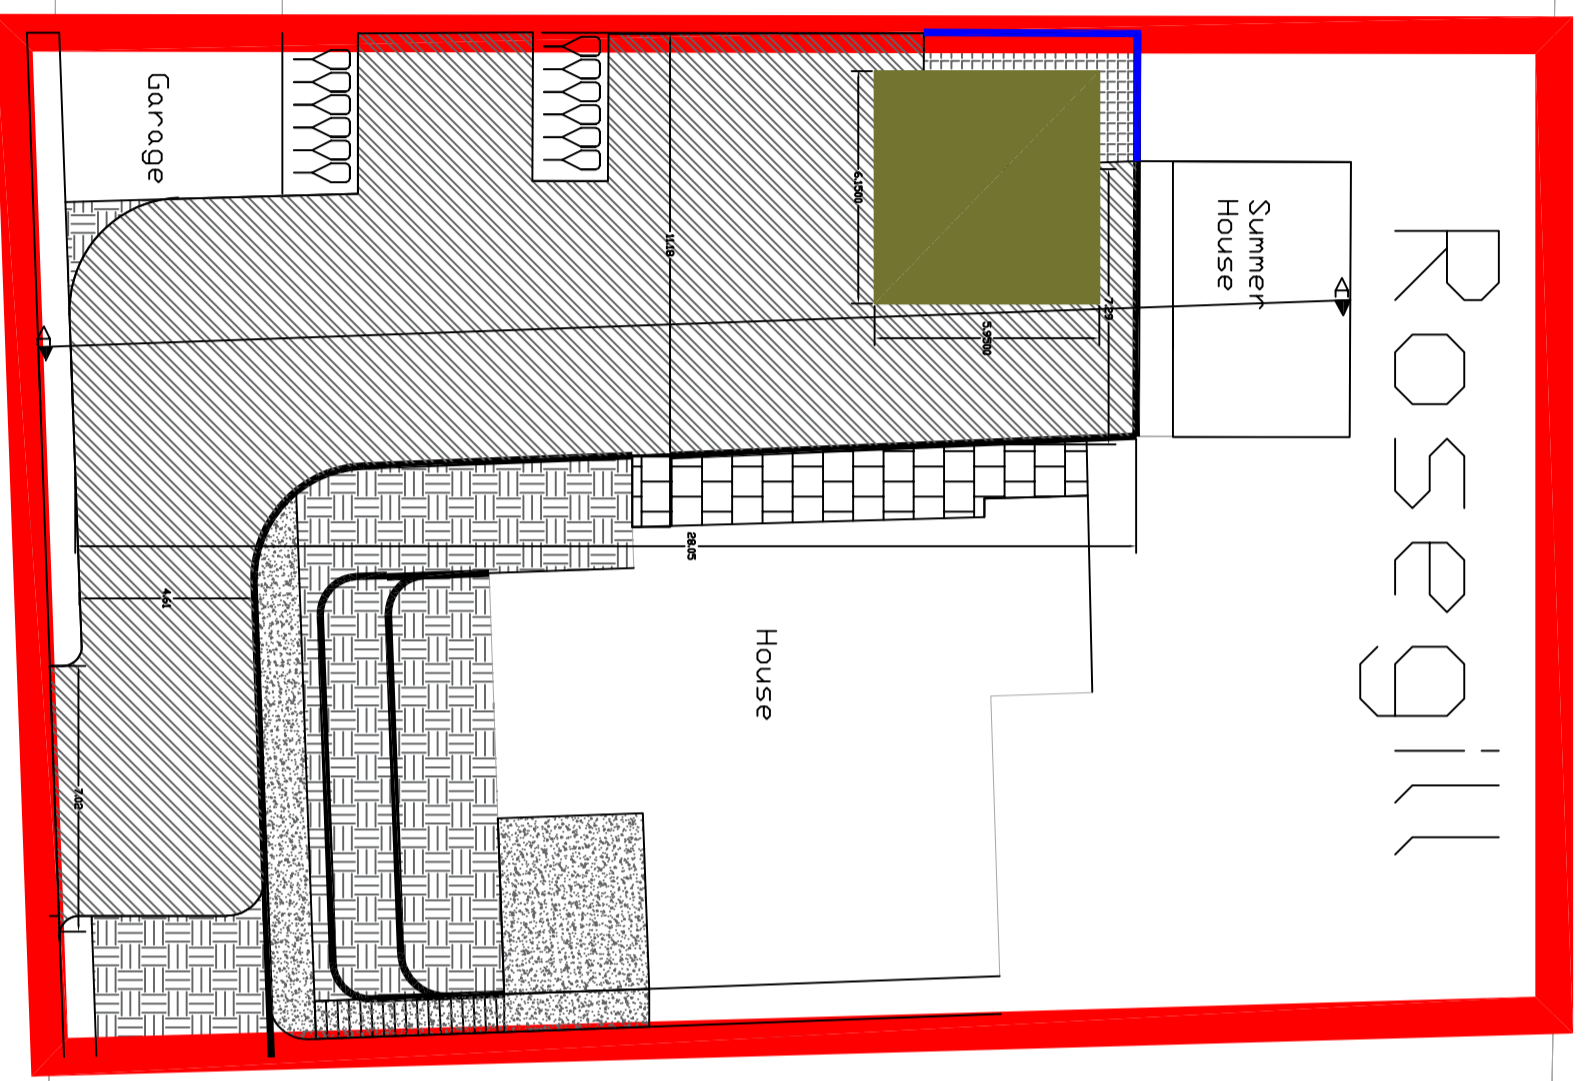


ROSE GILLS

Rosegill

DRY ROCKY

EDGECCORN

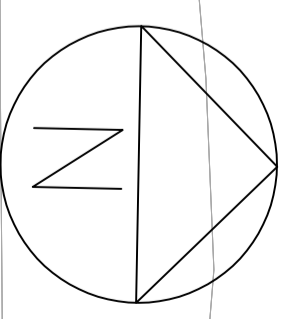

Key

	Proposed workshop
	Proposed Impermeable Driveway
	Proposed retaining wall
	Existing Driveway
	Concrete Footpath
	Flagged footpath
	Existing embankment
	Soft Landscaping
	Existing retaining wall

Drawing Name	Proposed Site Plan
Drawing Number	RGW/003
Scale	1:200