
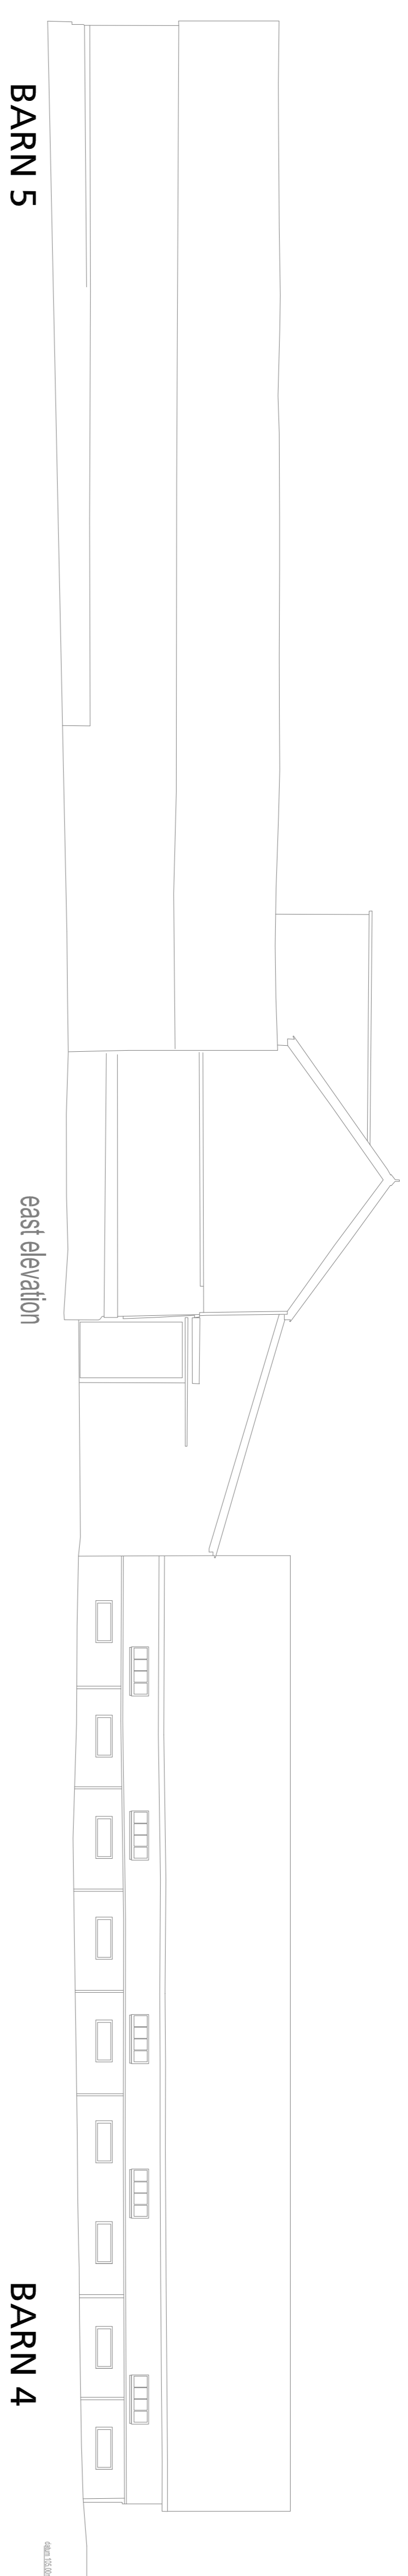



Notes:

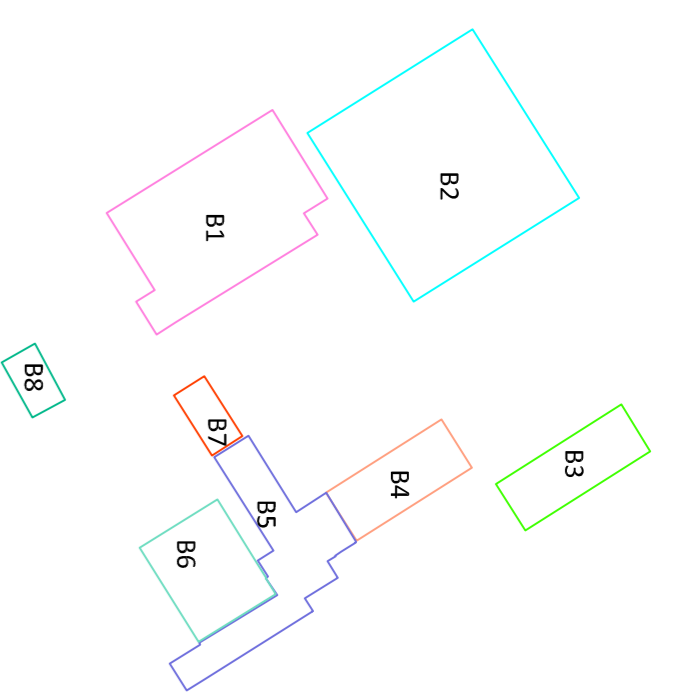

BARN 5

east elevation


BARN 4

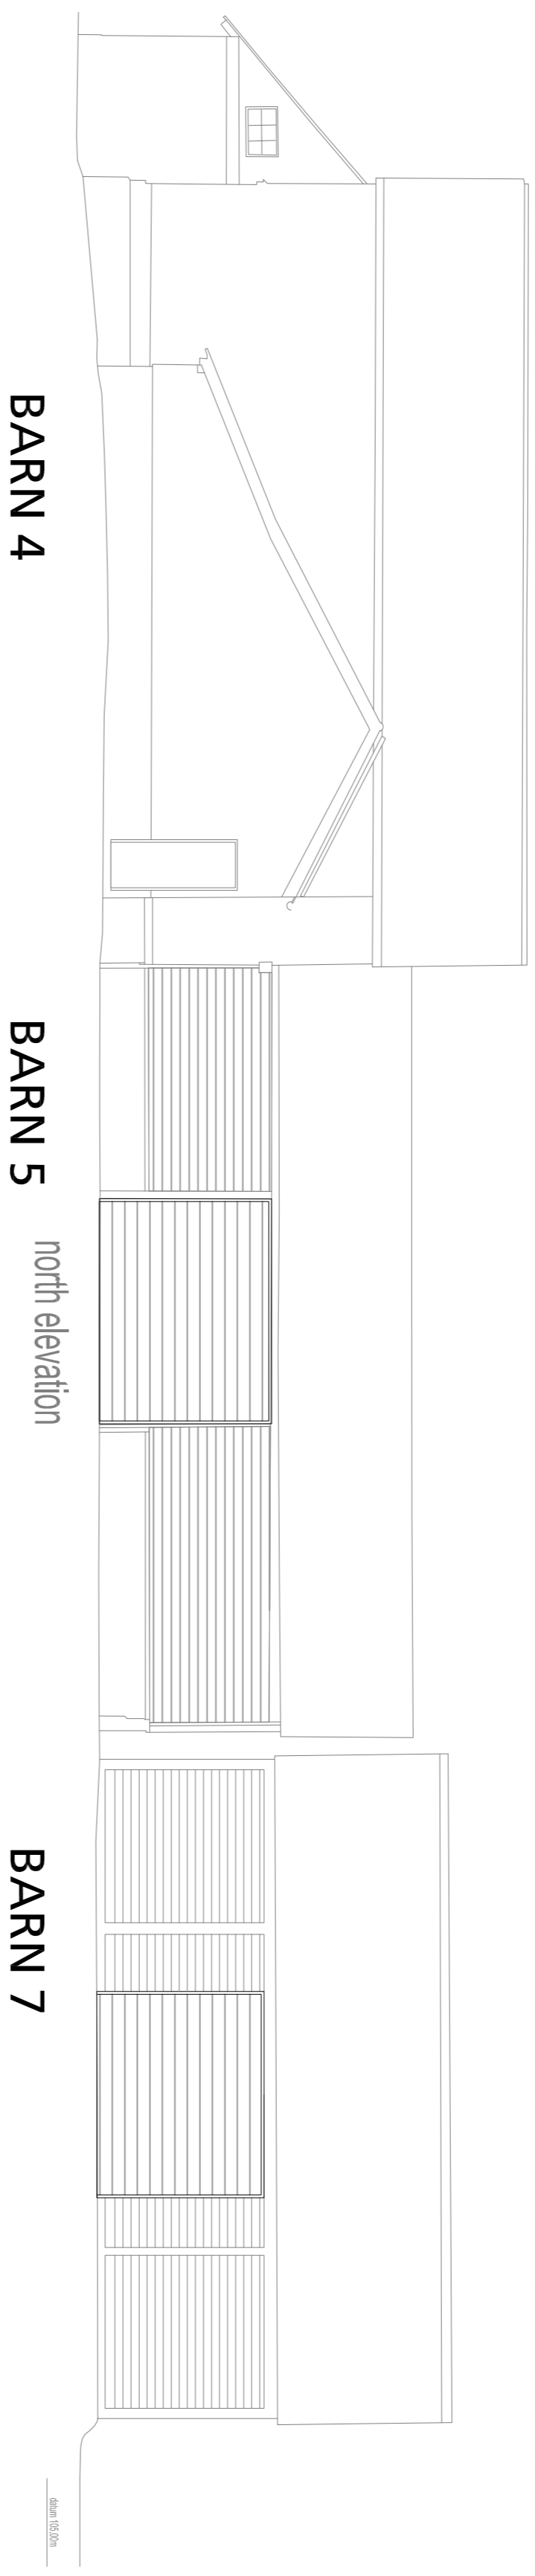

BARN 4

BARN 5 north elevation

BARN 7

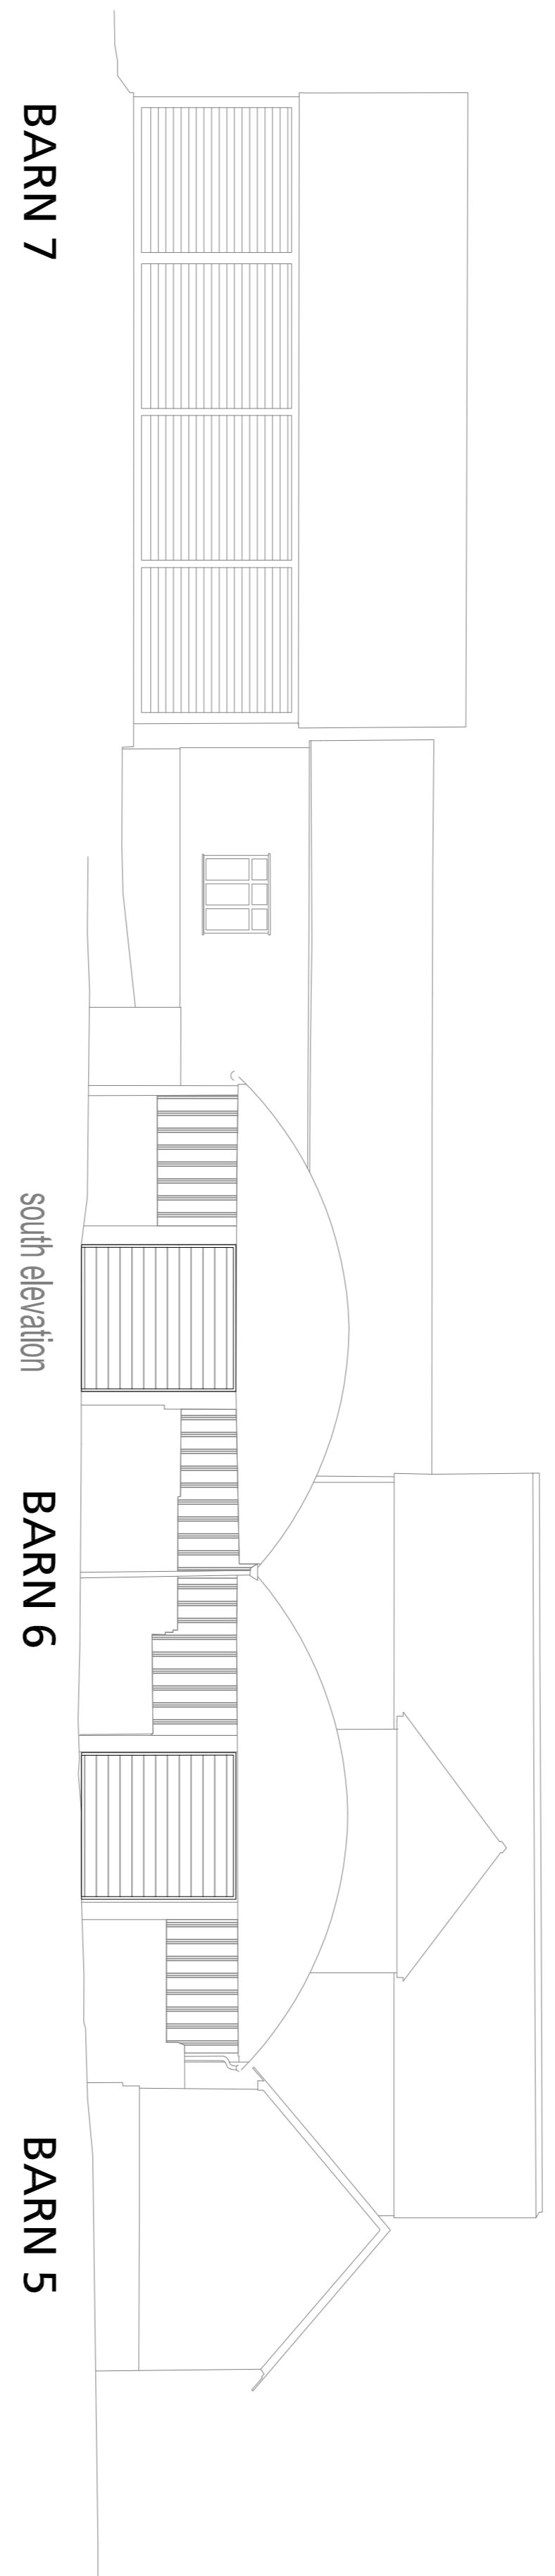


BARN 7

south elevation

BARN 6

BARN 5

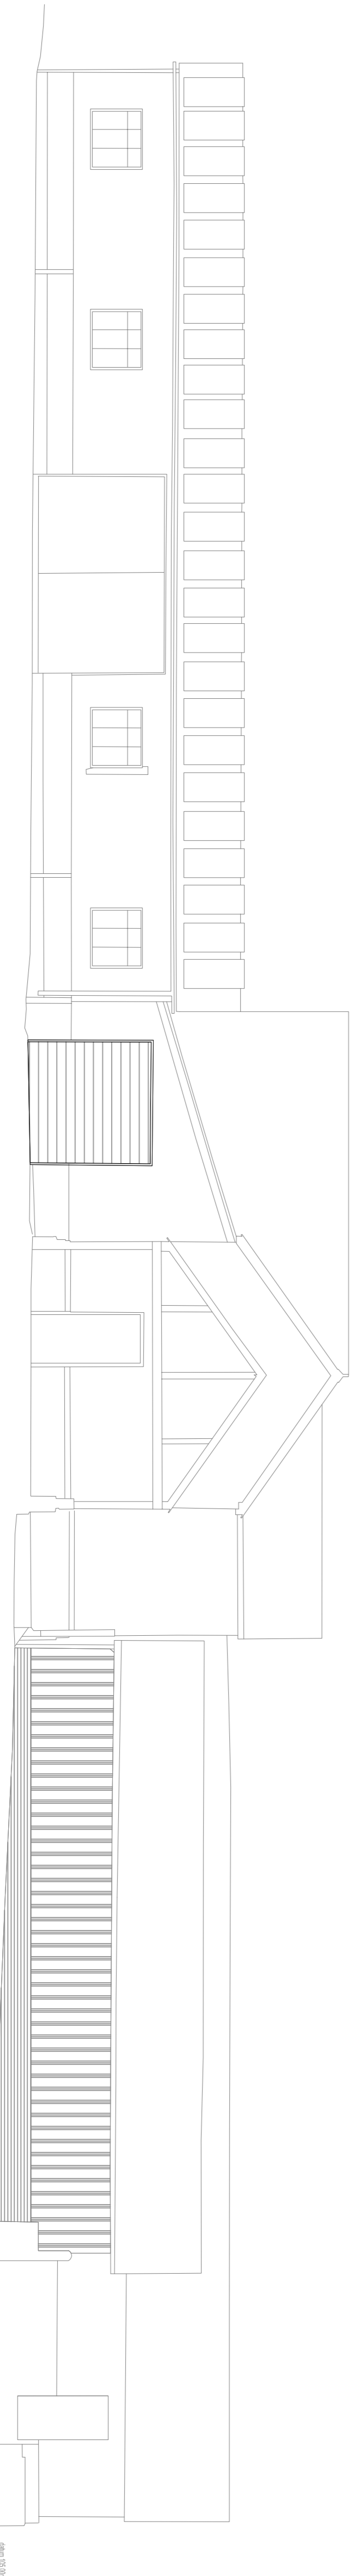

BARN 4




BARN 5

west elevation

BARN 7

BARN 6

BARN 5

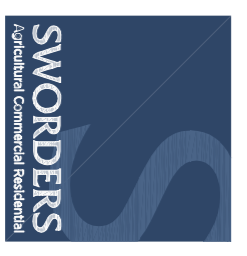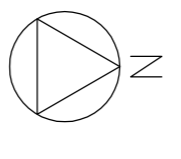 

SWORDERS
Sustainable Architecture

SCHEME:
CHURCH FARM, CHURCH HILL
HEMPSTEAD ESSEX CB10 2PA

TITLE:
PROPOSED ELEVATIONS
BARN 4, 5, 6 & 7

DATE	11.09.2023	SCALE	AS SHOWN	PROJECT	1211.2023
CLIENT NO.	220540DWG313	DRAWING NO.	SIL2752	REVISION	/

Copyright © 2023, Sworders. All rights reserved. This drawing is the property of Sworders and is not to be reproduced or used in any way without the prior written consent of Sworders.