
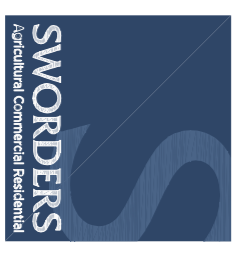
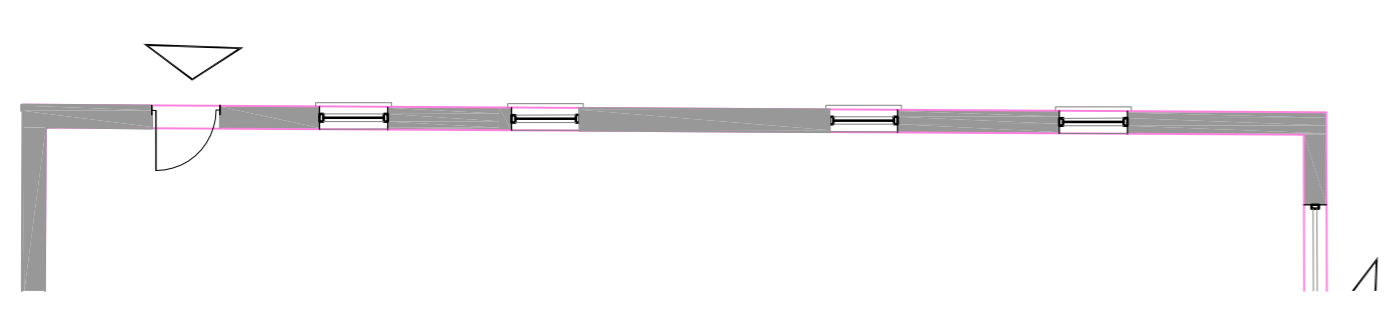
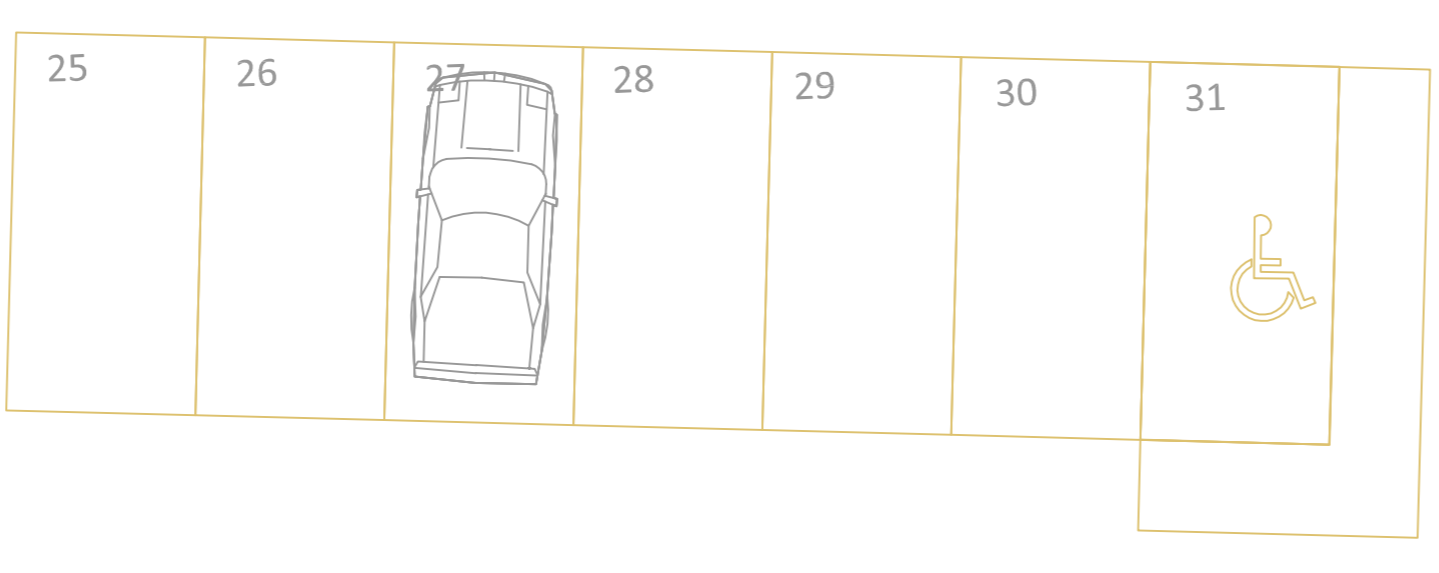
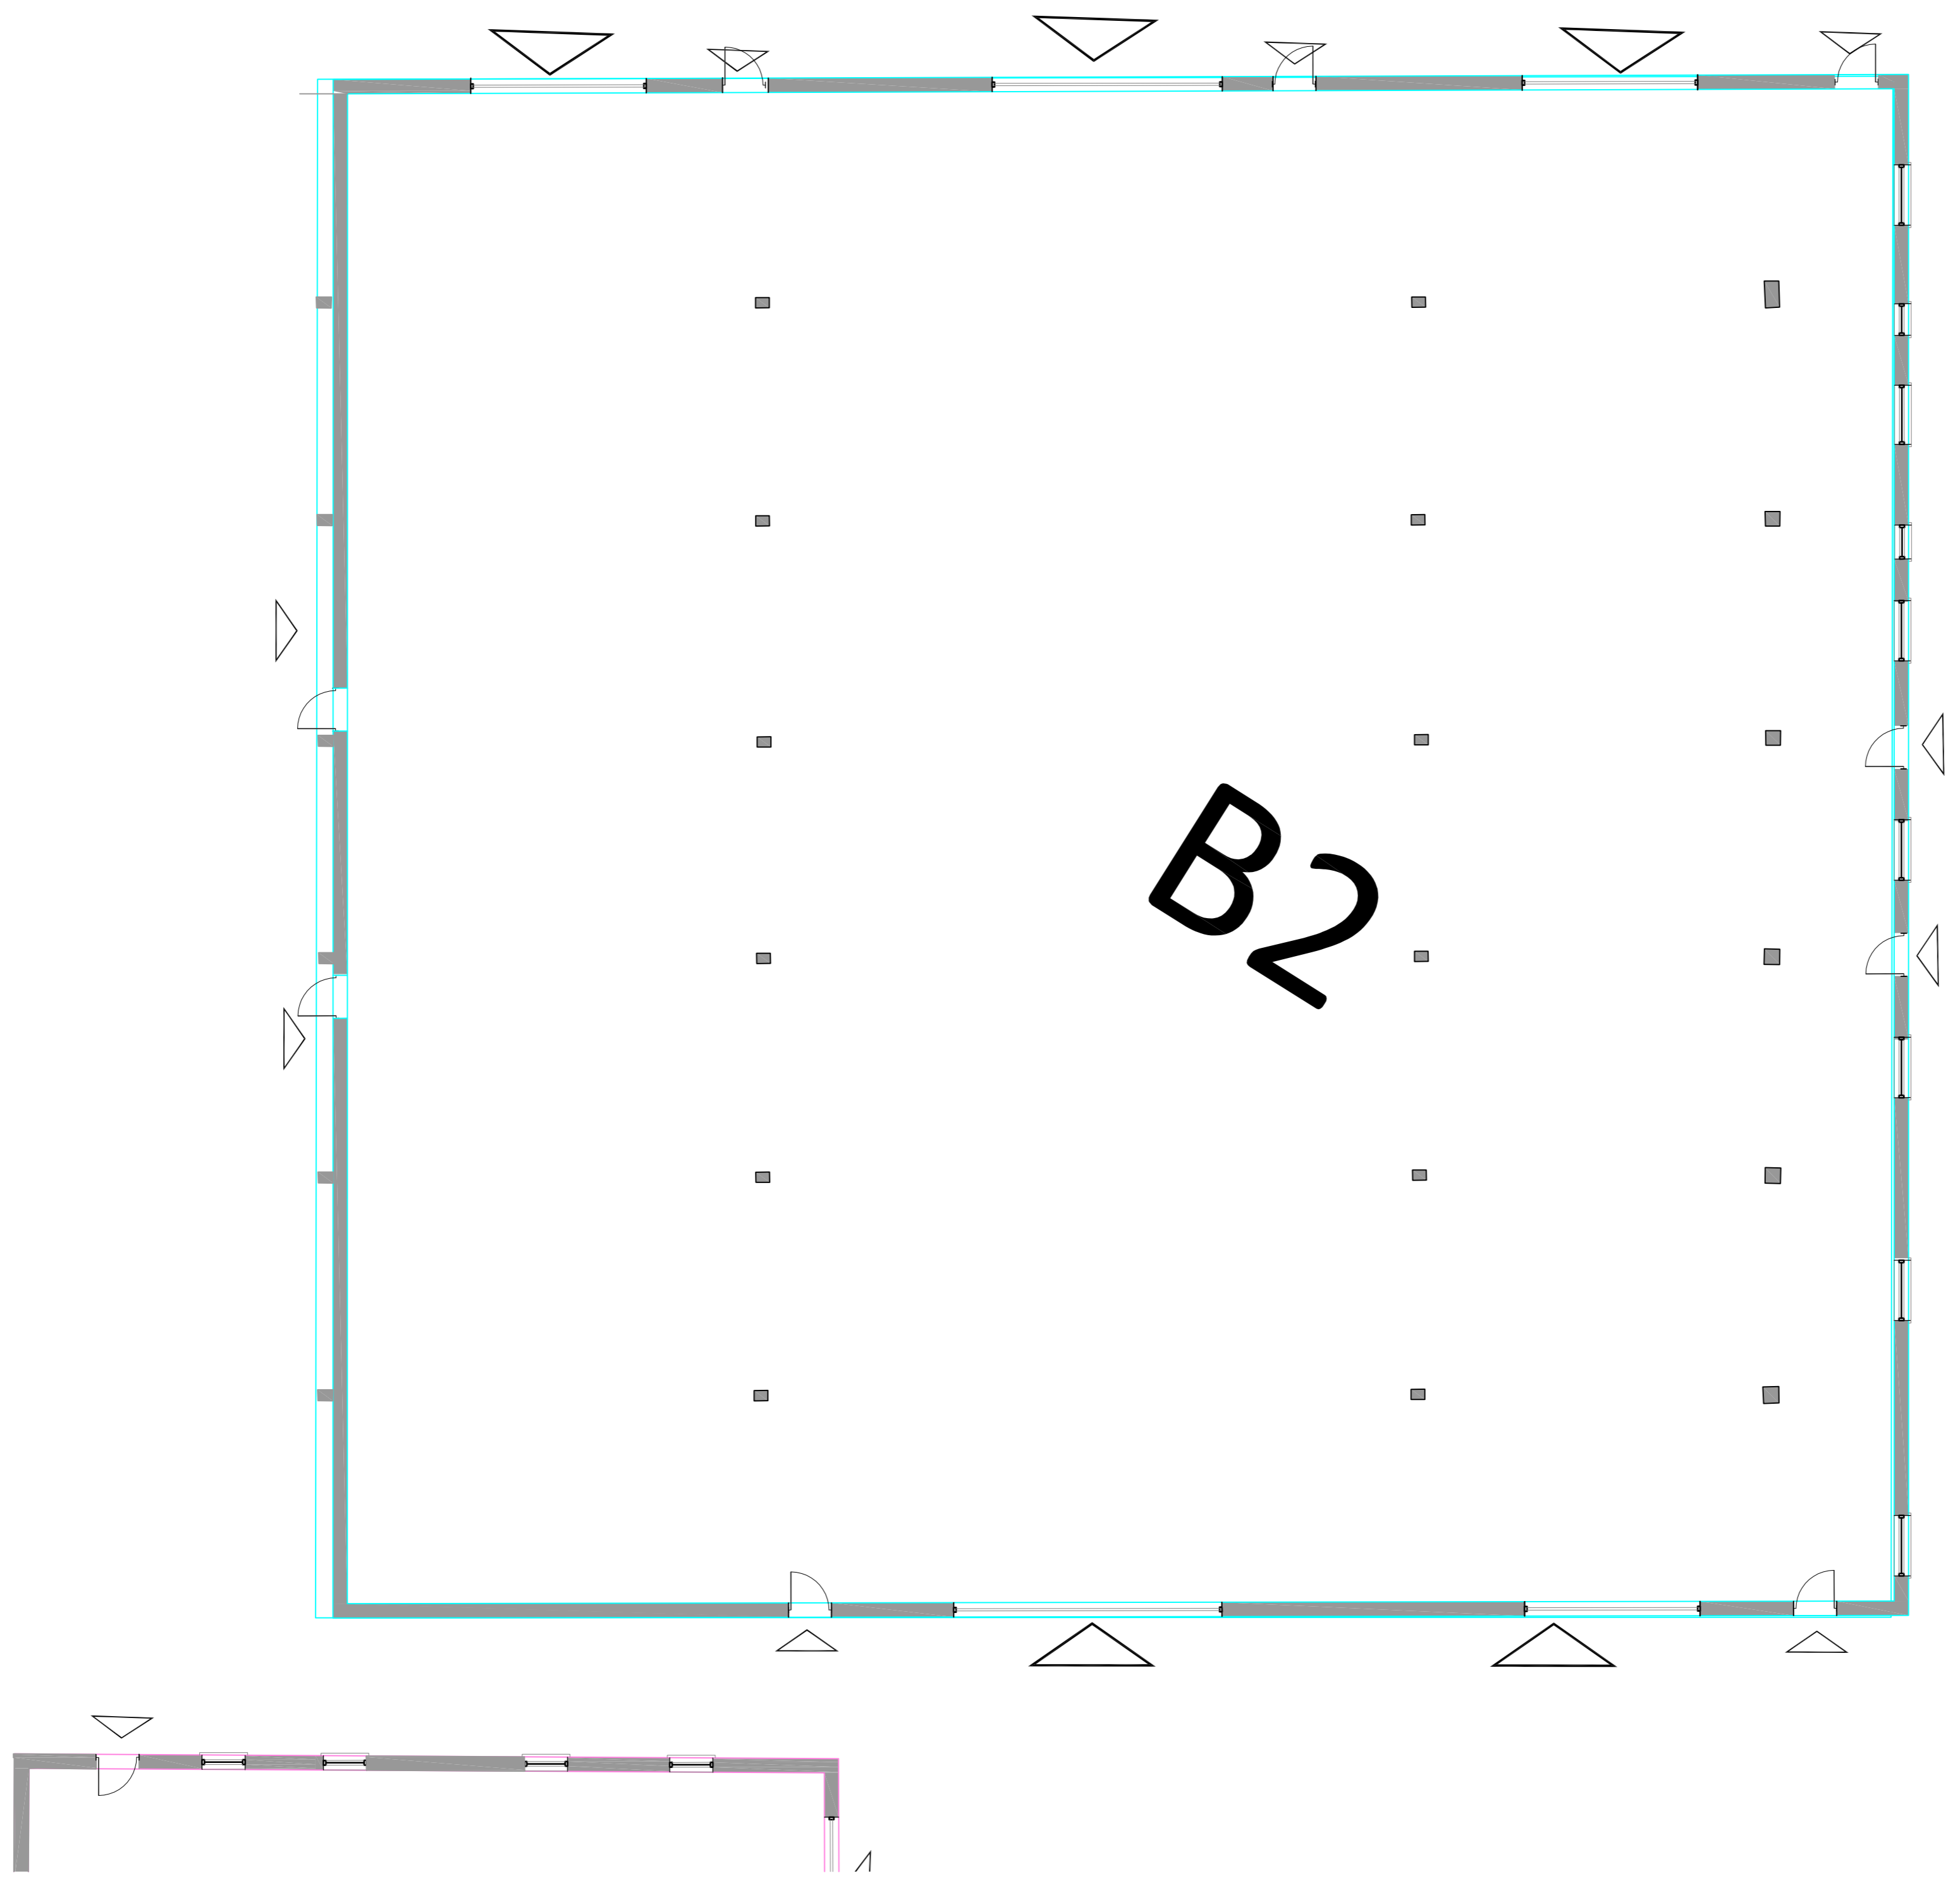
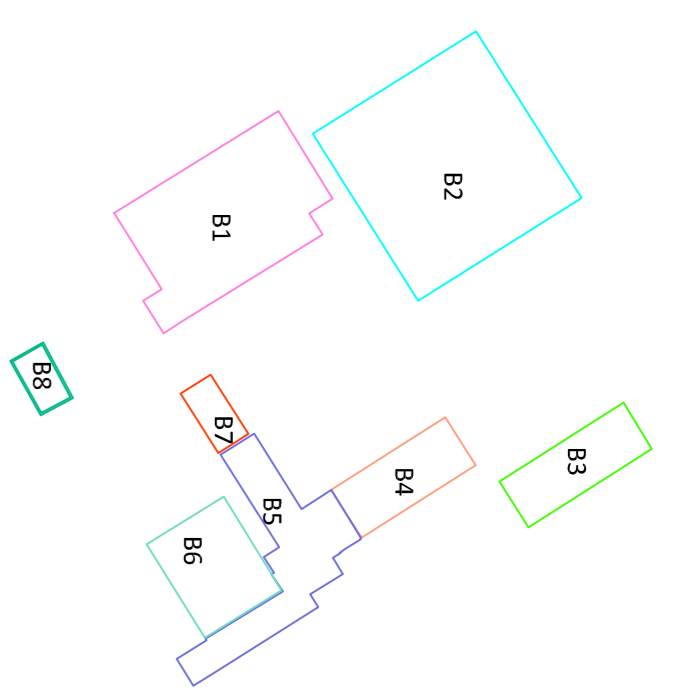


Notes:

 

SWORDERS
SURVEYORS ARCHITECTS
INTERIOR DESIGNERS

CHURCH FARM, CHURCH HILL
HEMPSTEAD ESSEX CB10 2PA

PROPOSED FLOOR PLANS
UNIT 2 (SHT 2 OF 3)

DATE	13.09.2023	REVISION	1
SCALE	1:100	CLIENT NO.	220540DWG102
DRAWING NO.	220540DWG102	PROJECT NO.	220540DWG102
DATE	13.09.2023	REVISION	1

