



Ground Floor Plan  
scale 1:50



Front Elevation  
scale 1:100

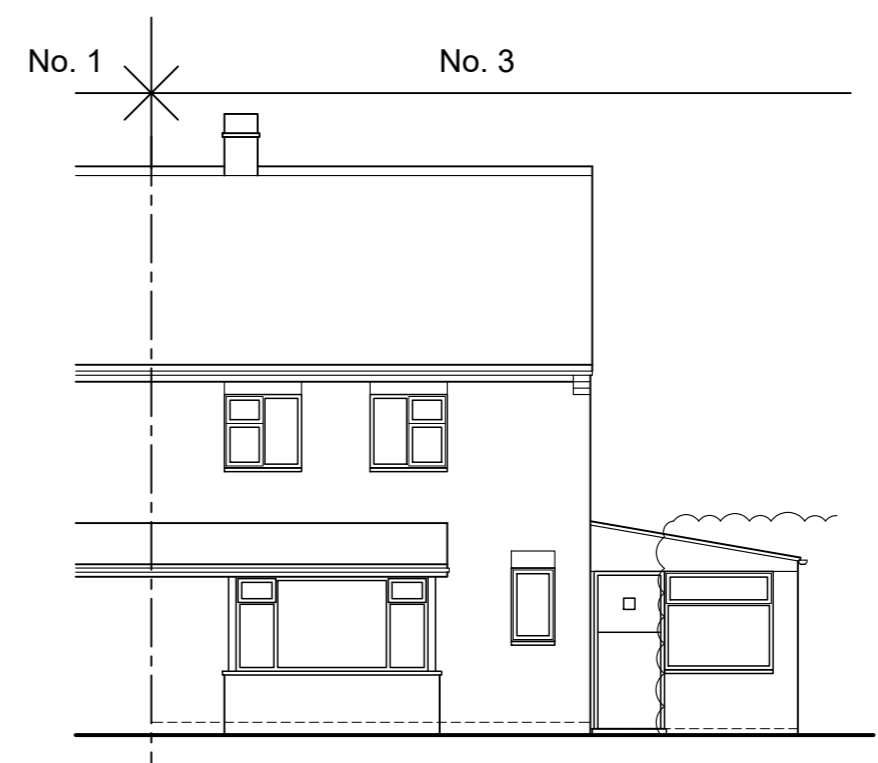


Side Elevation

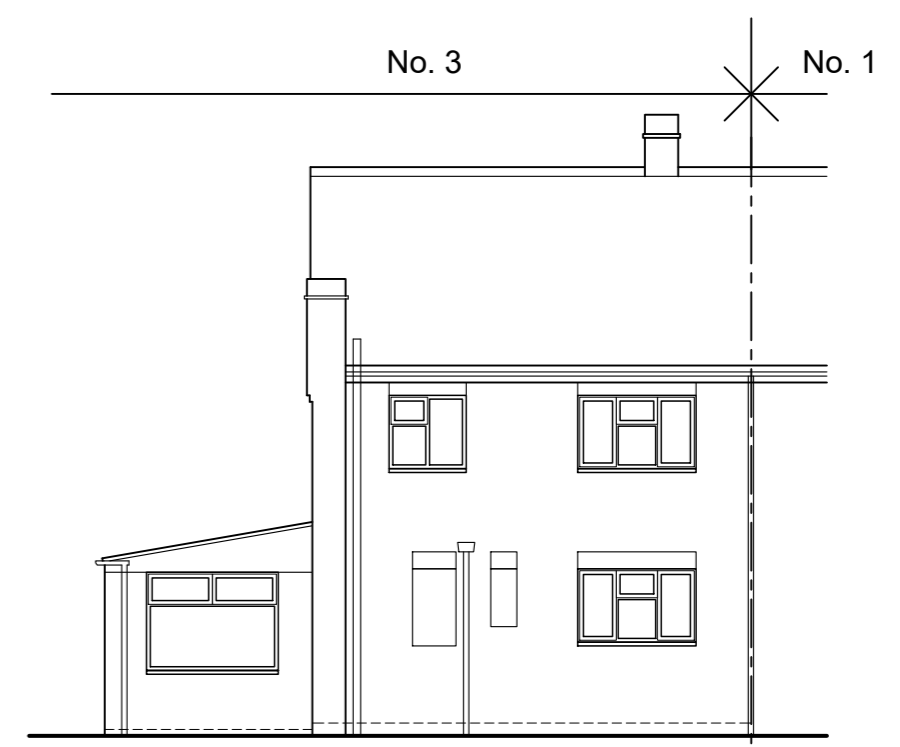

Rear Elevation

# Existing Plan and Elevations

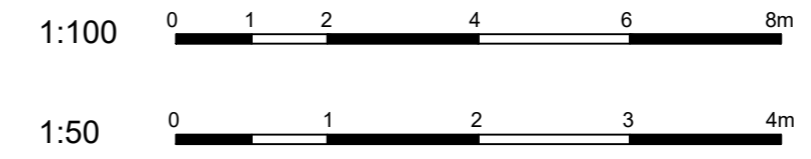

Rev A	Mar 2023	Planning Issue.
<b>ASW Architectural Services</b>		
www.aswarchitectural.co.uk		info@aswarchitectural.co.uk
tel: 07311 626 052		
<small>ASW Architectural Services is a trading name of Ask 4 Eco Limited. Company Registration No. 07477465 England &amp; Wales.</small>		
Project	Single Storey Side Extension	
Client	Mr and Mrs Bellamy	
Address	3 North Fen Road, Helpingham, Sleaford. NG34 0RR	
Drawing	Existing Plan and Elevations	
Scale	1:50 / 1:100 @ A2	Date Nov 2022
Drawing No.	2209 / 03	Revision A