


Existing Floor Plan

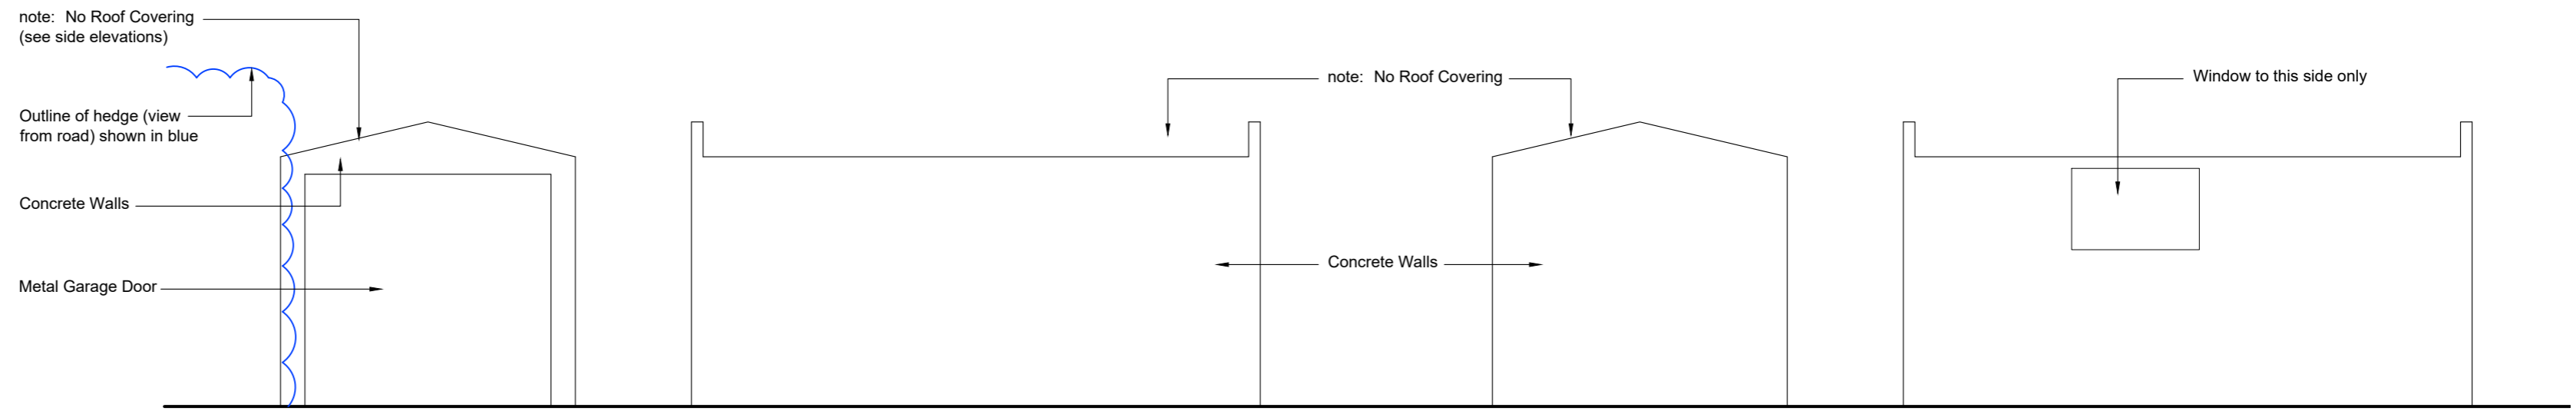


Front Elevation

Side Elevation
(view from No. 5 North Fen Road)


Rear Elevation

Side Elevation
(view from No. 3 North Fen Road)

Existing Garage Details

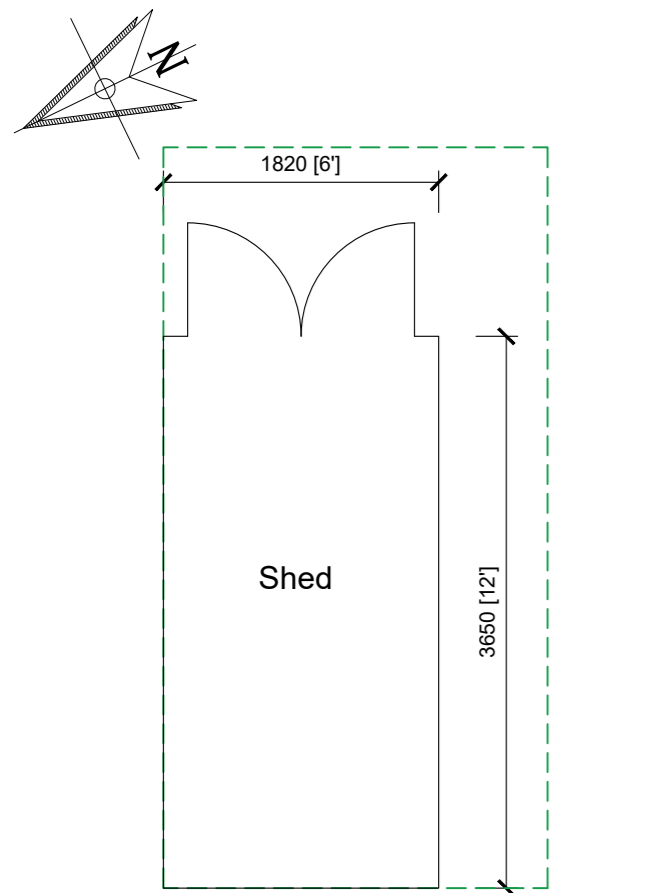


Proposed Floor Plan

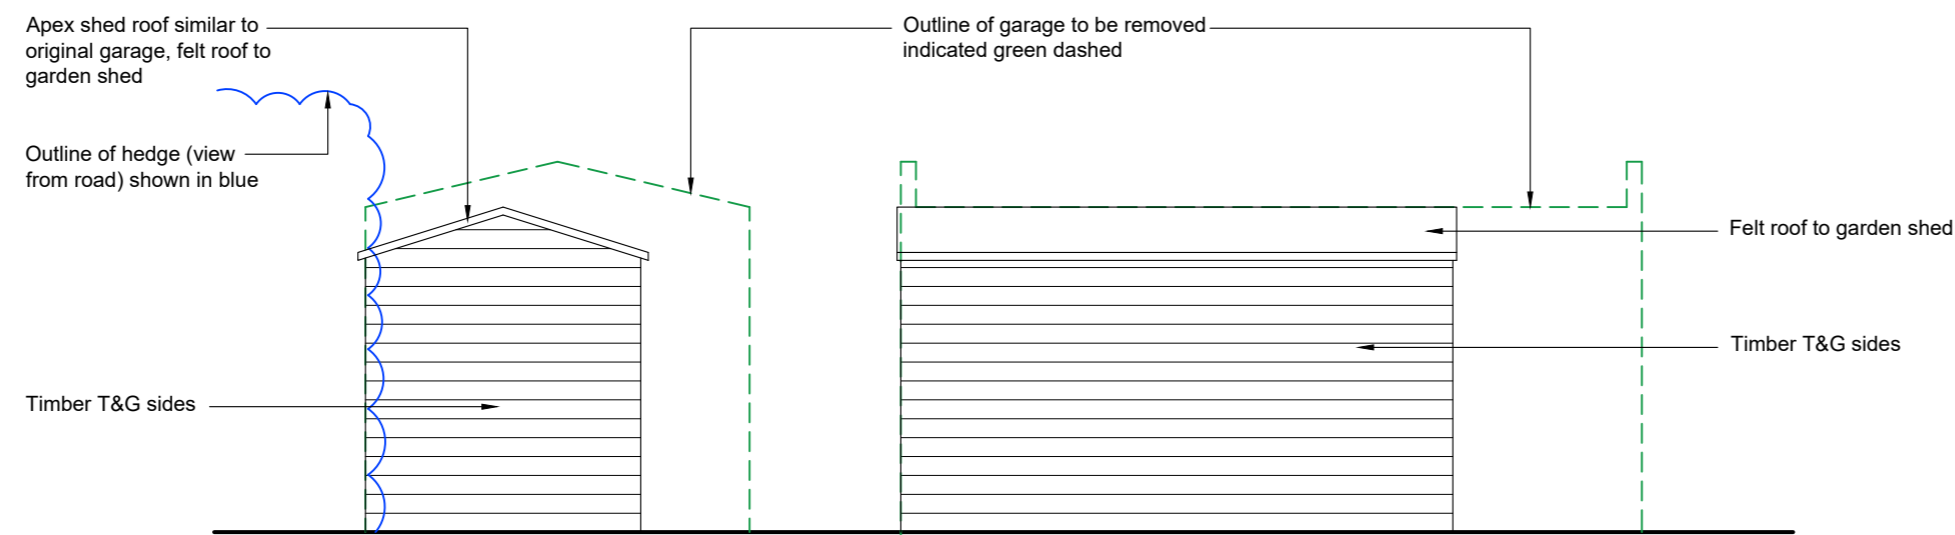

Front Elevation

Side Elevation
(view from No. 5 North Fen Road)

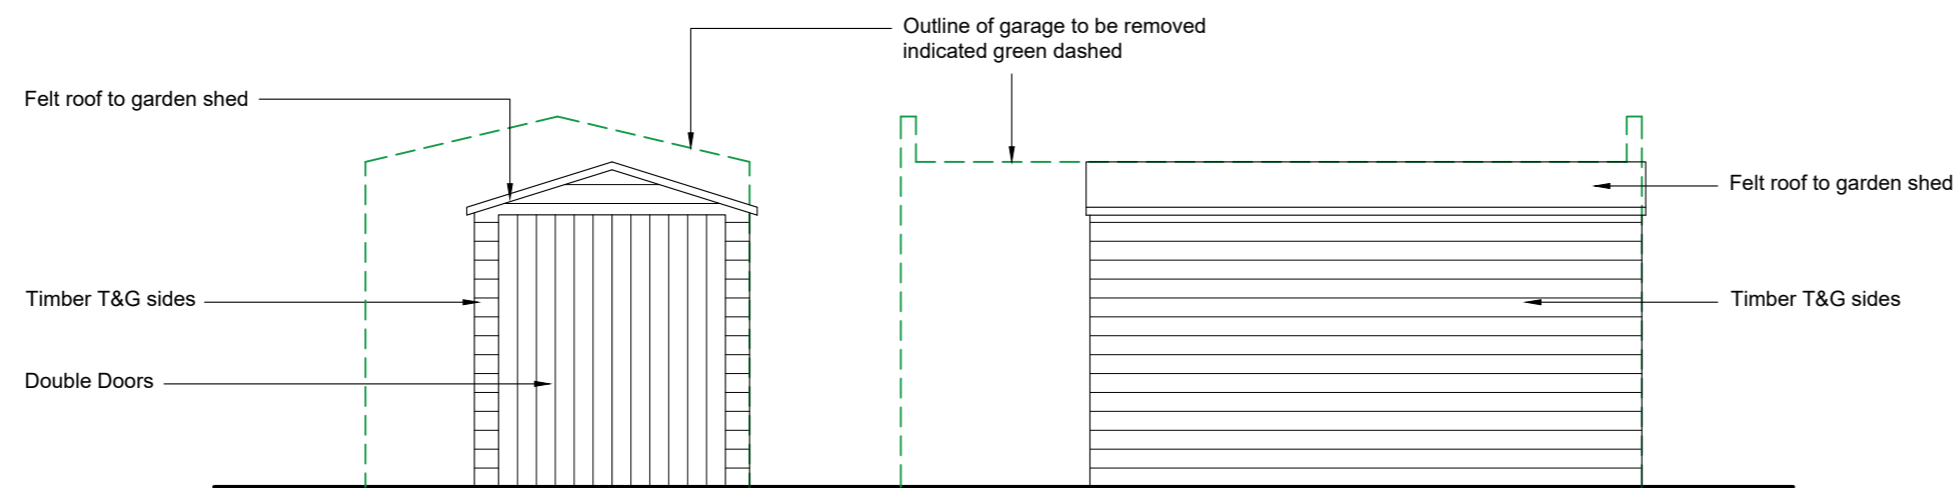

Rear Elevation

Side Elevation
(view from No. 3 North Fen Road)

Proposed Shed Details

1:50 0 1 2 3 4m

ASW Architectural Services

www.aswarchitectural.co.uk info@aswarchitectural.co.uk
tel: 07311 626 052

ASW Architectural Services is a trading name of Ask 4 Eco Limited. Company Registration No. 07477465 England & Wales.

Project	Single Storey Side Extension	
Client	Mr and Mrs Bellamy	
Address	3 North Fen Road, Helpingham, Sleaford. NG34 0RR	
Drawing	Extg Garage & Proposed Shed	
Scale	1:50 @ A2	Date April 2023
Drawing No.	2209 / 05	Revision