

The reproduction of this drawing or any portion of it or its use by third parties without our authority is prohibited.

SPECIFICATIONS -

TIMBER FRAME WALLS:
EX 19mm TREATED T&G WEATHERBOARD, (EXTERNAL COLOUR - BROWN) ON EX 50 X 75mm FRAMEWORK AT 610mm CENTRES

LININGS:
INTERNAL WALL LININGS OF 18mm OSB TO RIDGE HEIGHT. ONE BOX TO BE LINED WITH HOARDING BOARD.

ROOF:
TRUSSES ARE SUPPORTED ON TIMBER POSTS WHICH ALSO ACT AS STABILIZERS FOR THE PARTITIONS. ALTERNATIVE OPTION OF TIMBER CLEAR SPAN TRUSSES. UNDERLINING OF POLYESTER COATED STEEL IN GOOSEWING GREY. ROOF TO BE POLYESTER COATED STEEL SHEETING, LAID UPON 5" X 2" PURLINS. COLOUR OPTION OF SLATE BLUE.

DOORS:
DOORS TREATED BROWN. PAIR OF FRAMED, LEDGED, AND BRACED SLIDING DOORS 8' HIGH X 10' WIDE ARE INCLUDED ONE THE END OF THE BUILDING. BOTH NEW PANELS TO ALSO INCLUDE SPECIAL SIZE HARLOW TOP DOOR COMPLETE WITH FULL IRONMONGERY AND ANTI-CHEW.

GUTTERS:
HEAVY DUTY P.V.C. GUTTERS (BROWN), WITH APPROPRIATE OUTLETS AND DOWN-PIPES INCLUDED TO FRONT AND REAR OF THE BUILDING.

Rev	Details of revision	Date

Harlow

Long Whatton, Loughborough, Leicestershire, LE12 5DE

Telephone: (01509) 842561 Fax: (01509) 843577
poultry@harlowbros.co.uk stabling@harlowbros.co.uk


Project DOYLE STALL EXTENTION		
Site 48 Station Road, Swinderby, LN6 9LY		
Drawing Number 23 022 02	Issue	Revision
Title		

LAYOUT PLAN AND ELEVATIONS

Scale 1:100	Drawn HRT	Checked JLH
Original Size A3	Date 13/03/2023	
Status PLANNING		


If you are unsure on any detail or dimension, please contact Harlow Bros Ltd as soon as possible

The reproduction of this drawing or any portion of it or its use by third parties without our authority is prohibited

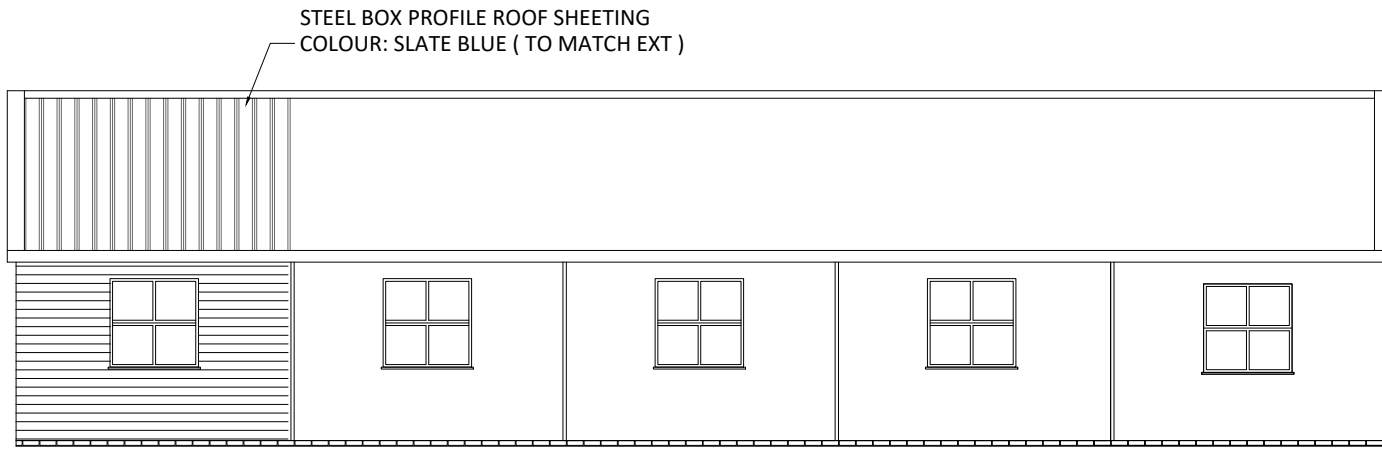


PROPOSED Side Elevation

Scale 1:100

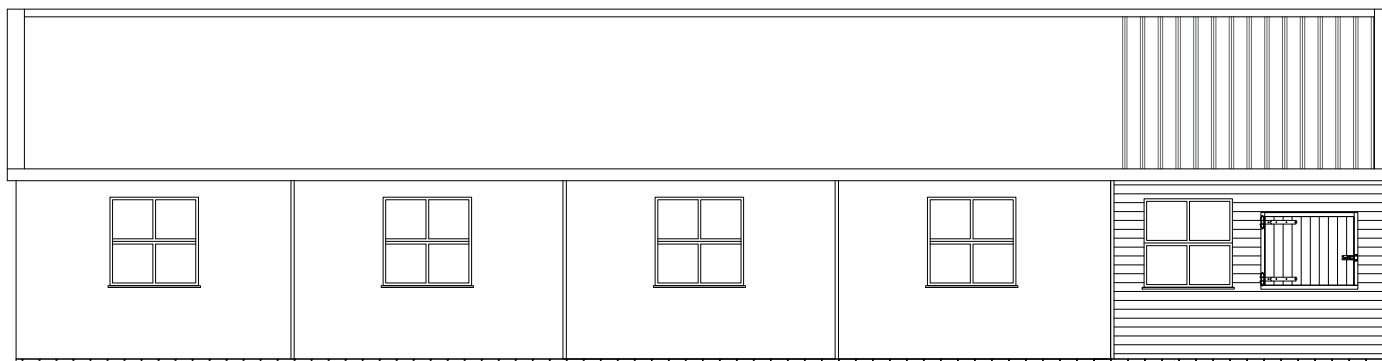


PROPOSED Side Elevation

Scale 1:100

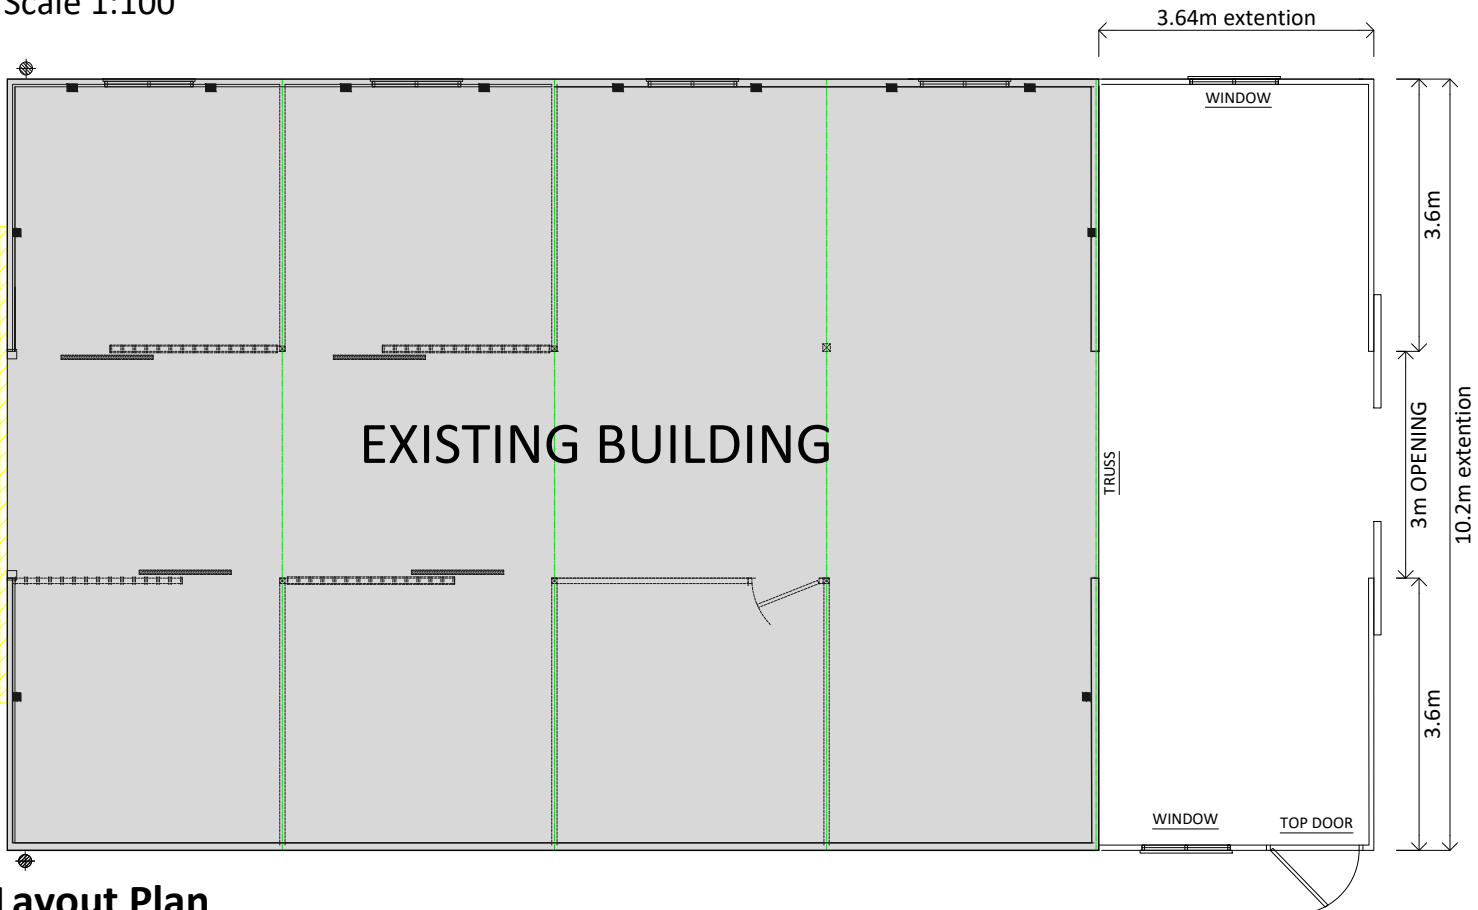

Layout Plan


Scale 1:100

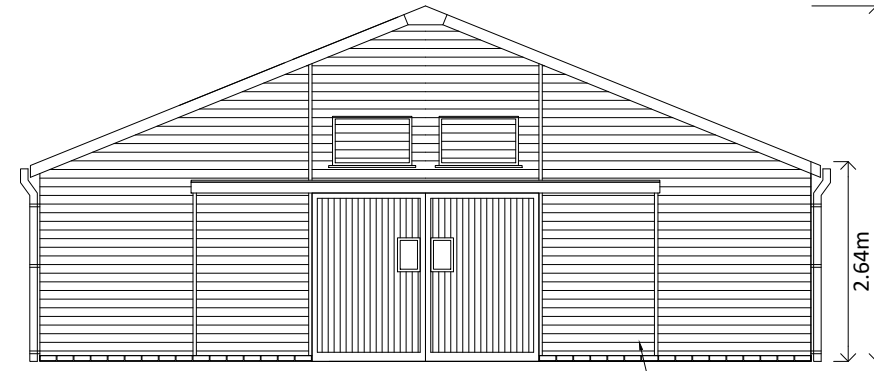

PROPOSED New Gable Elevations

Scale 1:100

TREATED T&G WEATHERBOARD CLADDING. COLOUR: BROWN (TO MATCH EXT)

 

Scale 1:100

THIS PLAN IS TO ENABLE THE CUSTOMER TO APPLY FOR ANY BYE LAW OR PLANNING PERMISSION. IT IS NOT A WORKING DRAWING. DETAILED FOUNDATION PLANS WILL BE SENT ON REQUEST WHEN REQUIRED.