

HOUSE TYPE K (Plots 62-65)




ALL DIMENSIONS AND SETTING OUT ARE TO BE VERIFIED ON SITE AND ALL DISCREPANCIES REFERRED TO THE ARCHITECT BEFORE WORK COMMENCES. COPYRIGHT RESERVED
REV. DATE DESCRIPTION




PROPOSED FRONT ELEVATION




PROPOSED REAR ELEVATION

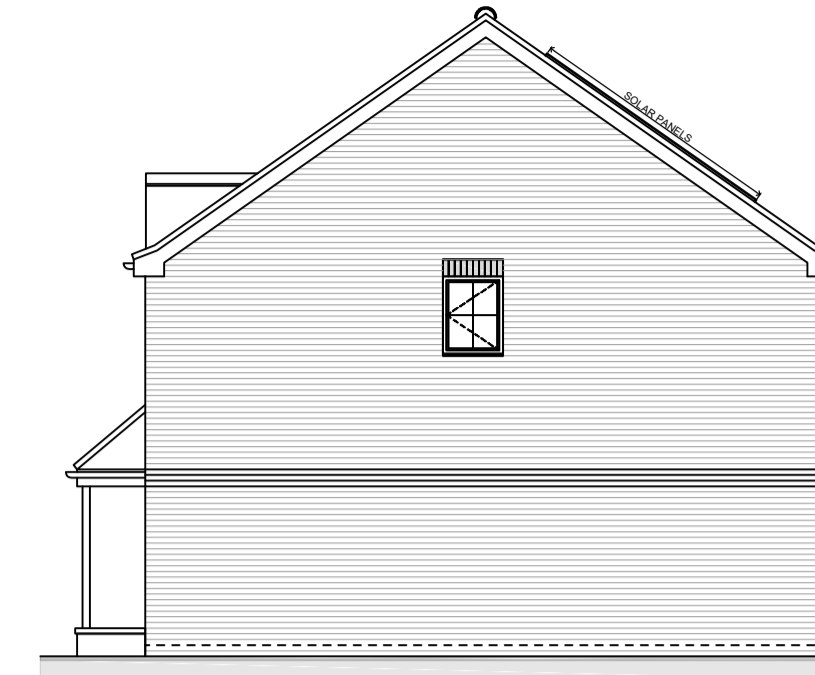


PROPOSED SIDE ELEVATION

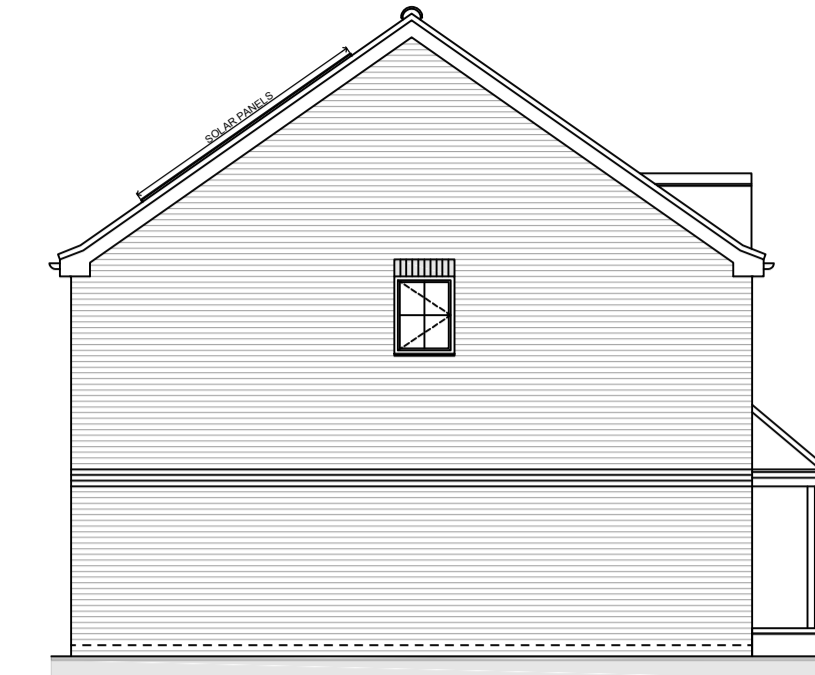


PROPOSED SIDE ELEVATION

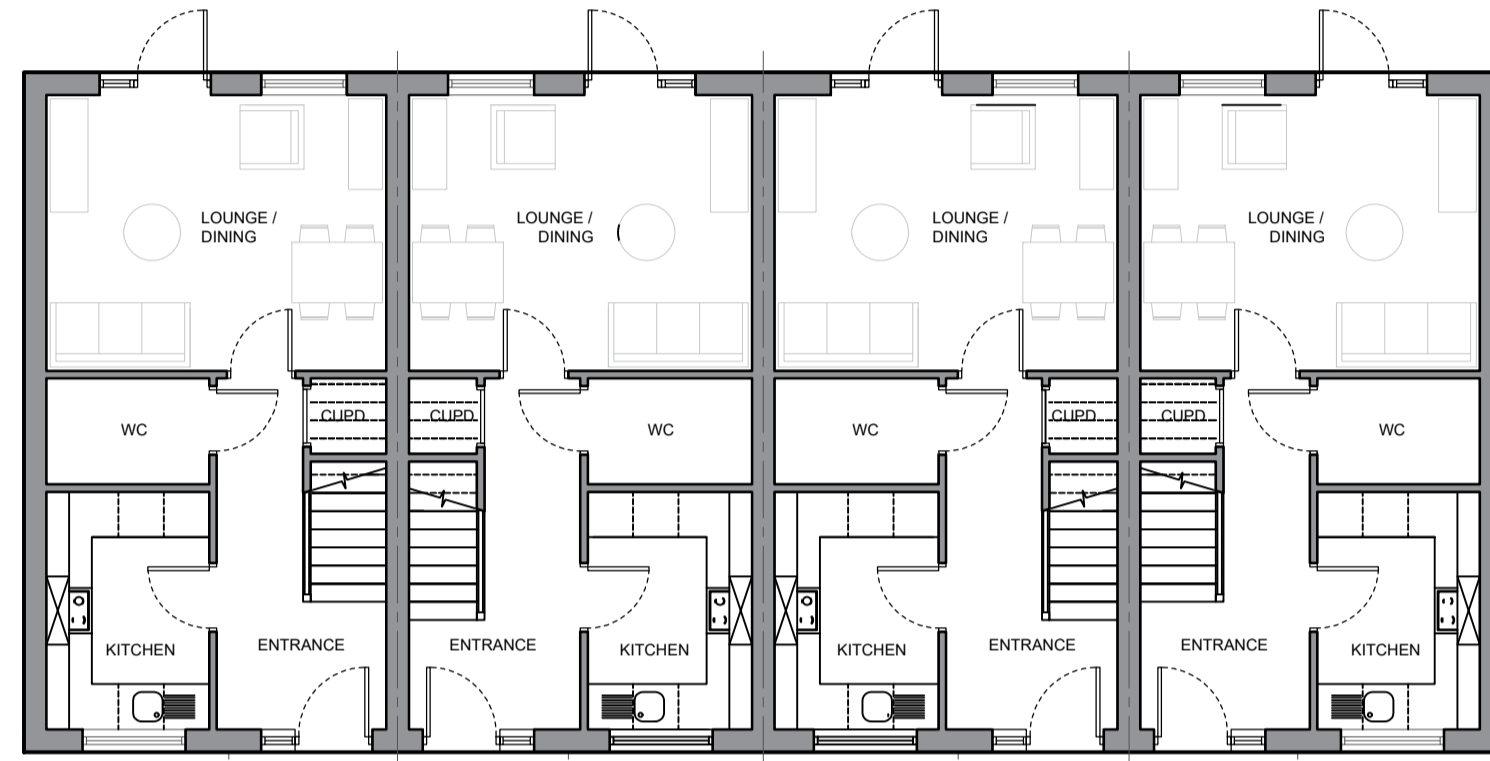

PROPOSED GROUND FLOOR PLAN

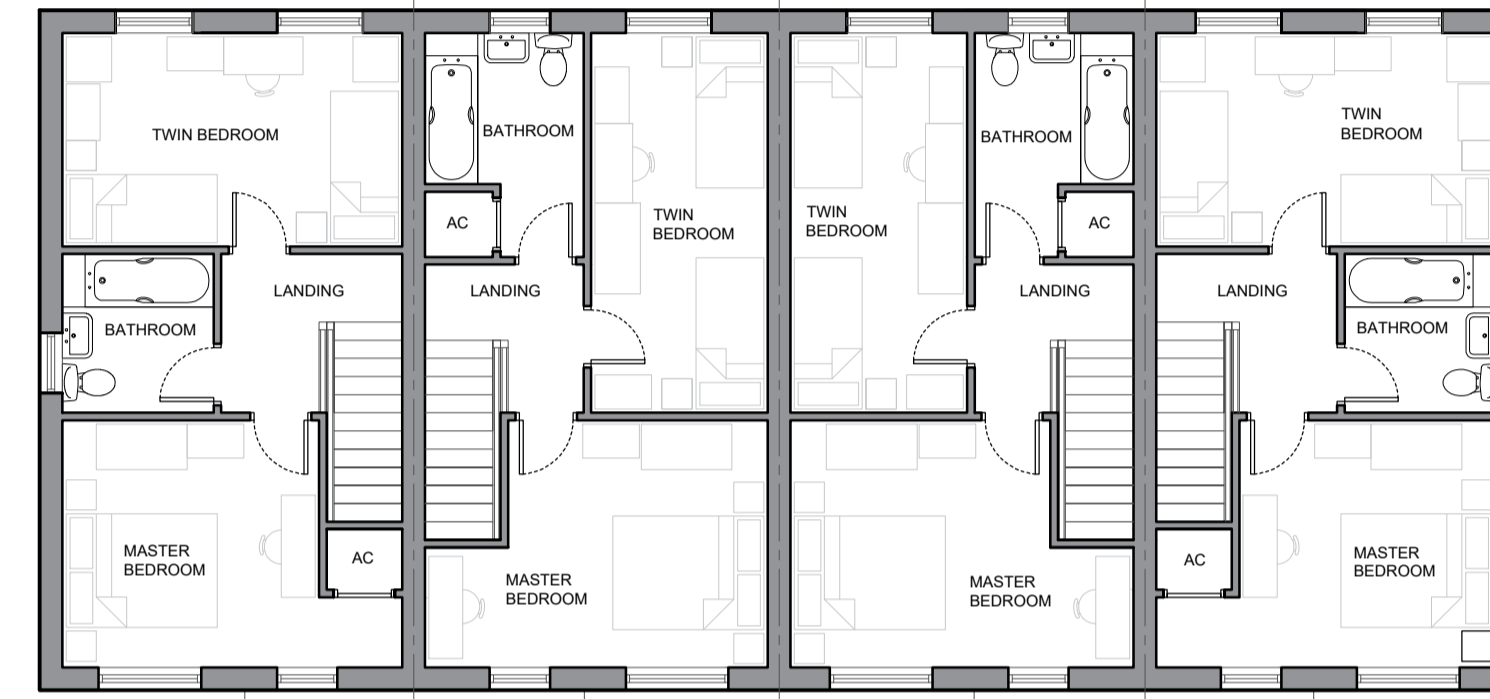

PROPOSED FIRST FLOOR PLAN

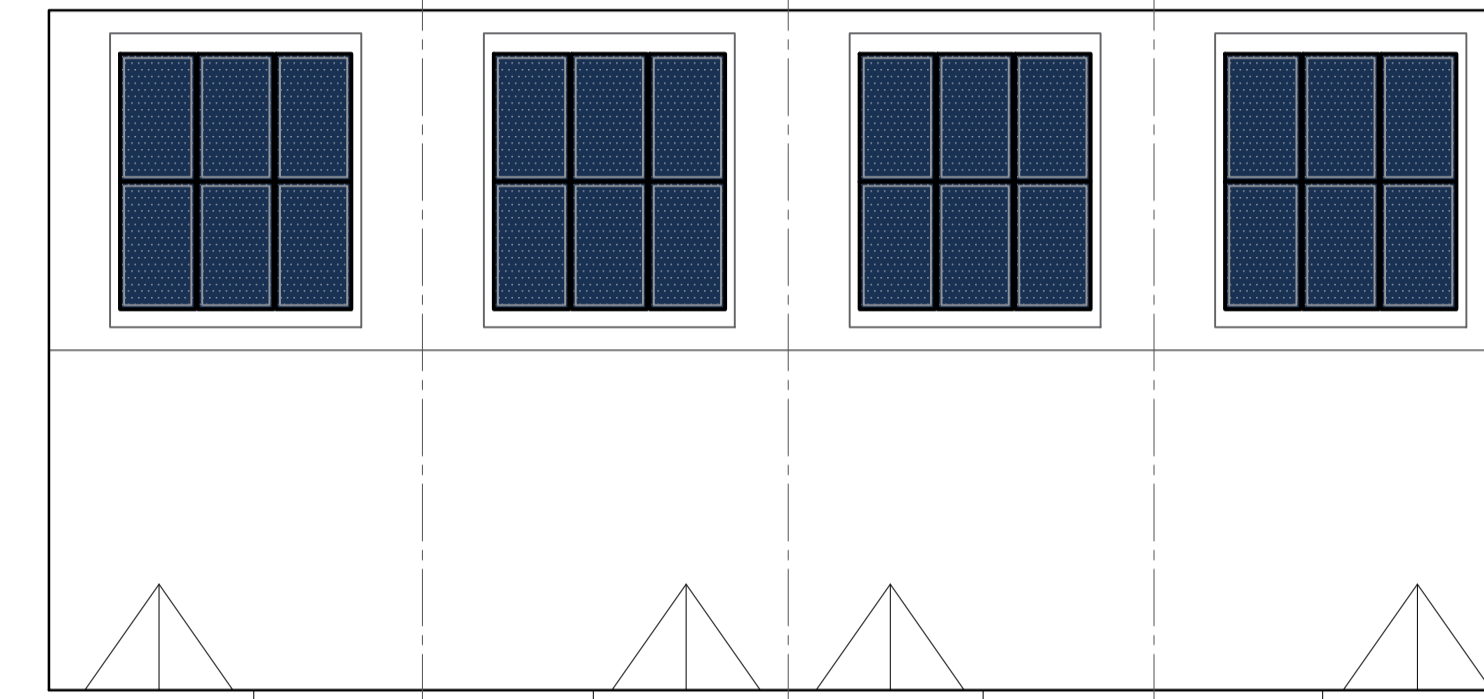

PROPOSED ROOF PLAN

MATERIAL SCHEDULE

Facing Brickwork: Ibstock Alderley Russet Blend

Contrasting Brickwork: Ibstock Hardwicke Minster Beckstone Mixture

Cills to Front Elevation: Cast Stone, Colour - Bathstone

Roof Finish: Marley Duo Edgemere Colour - Smooth Grey

Windows: Casement UPVC - Anthracite Grey RAL 7016

Front Door: Contemporary Composite Woodgrain Finish - Light Oak


Fascias: Anthracite Grey RAL &016
Rainwater Goods: UPVC - Black

Porch and Cladding: Anthracite Grey RAL 7016

HOUSE TYPE G₁ (Plots 71-74)




Front Elevation

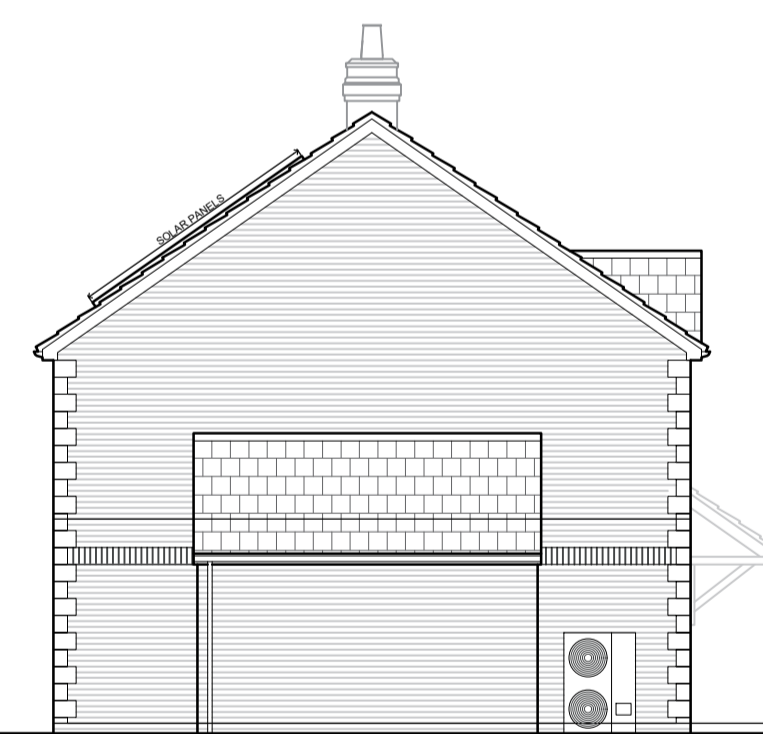


Side Elevation




Rear Elevation

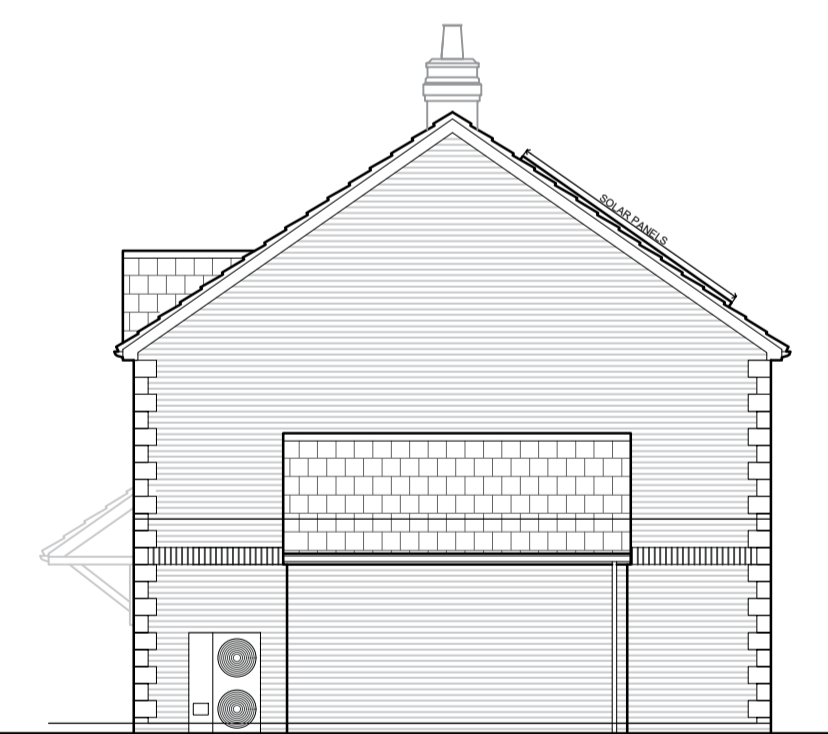


Side Elevation

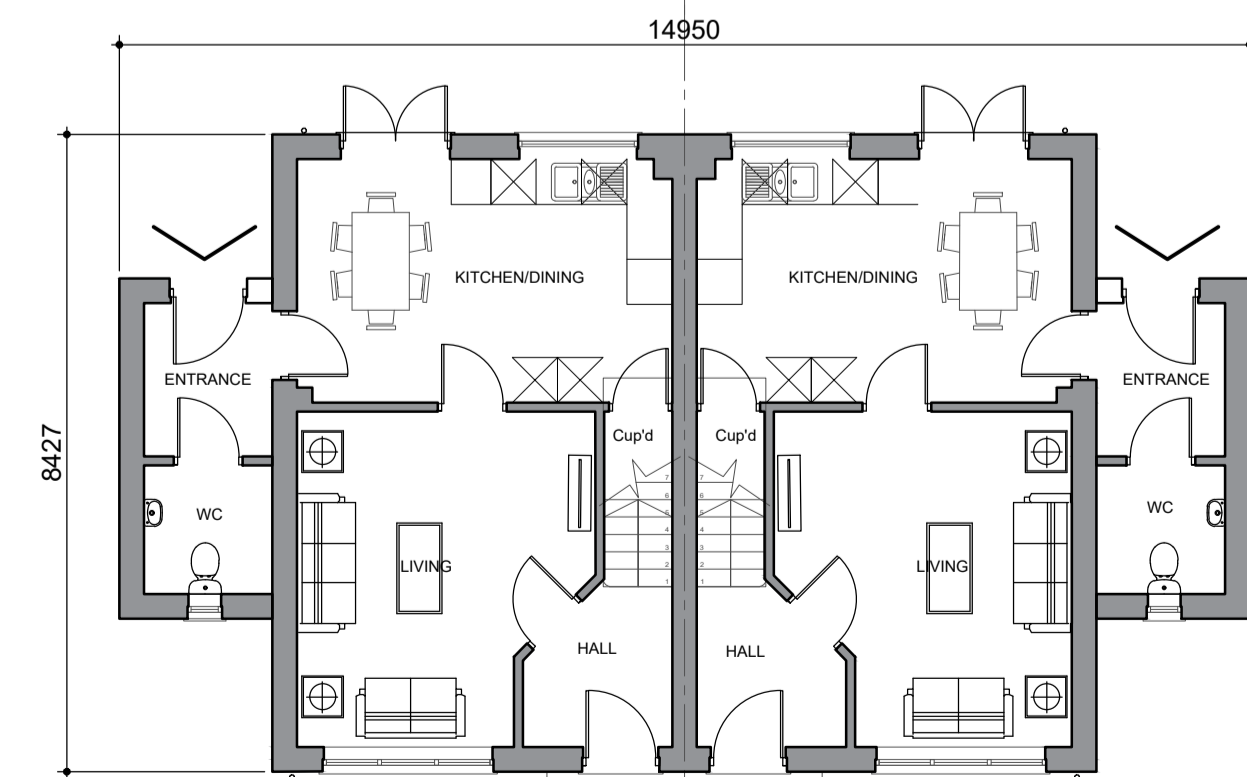

Ground Floor Plan

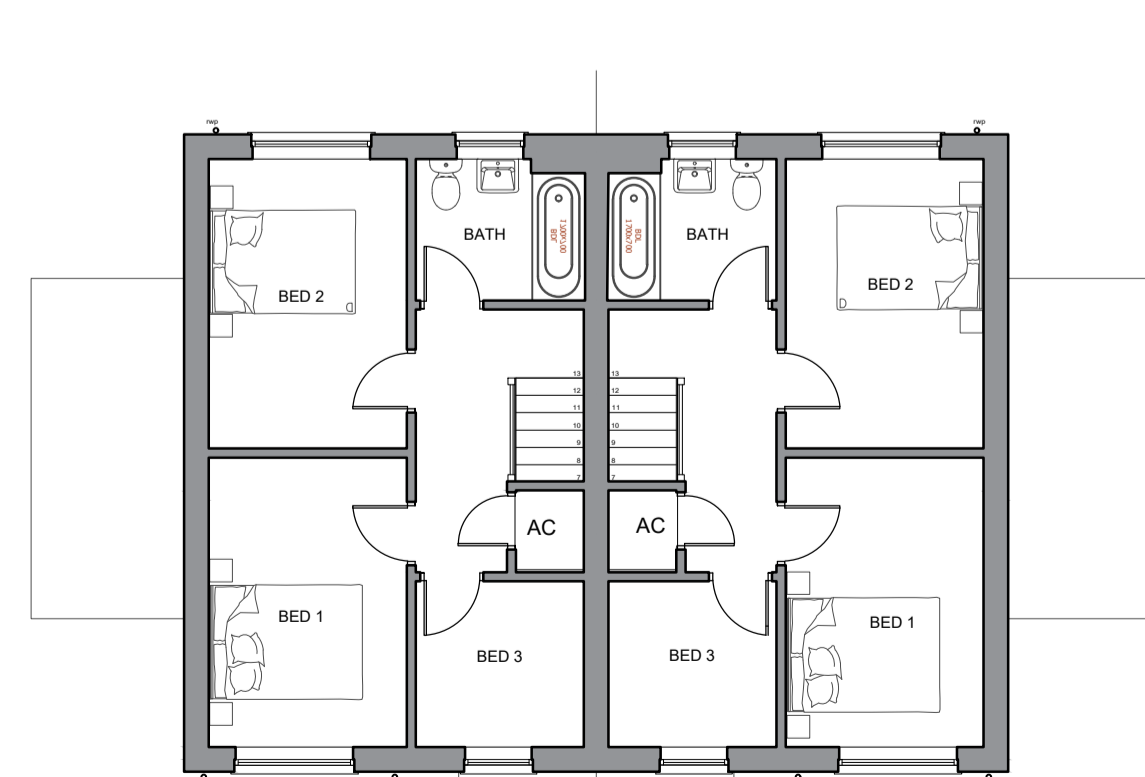

First Floor Plan

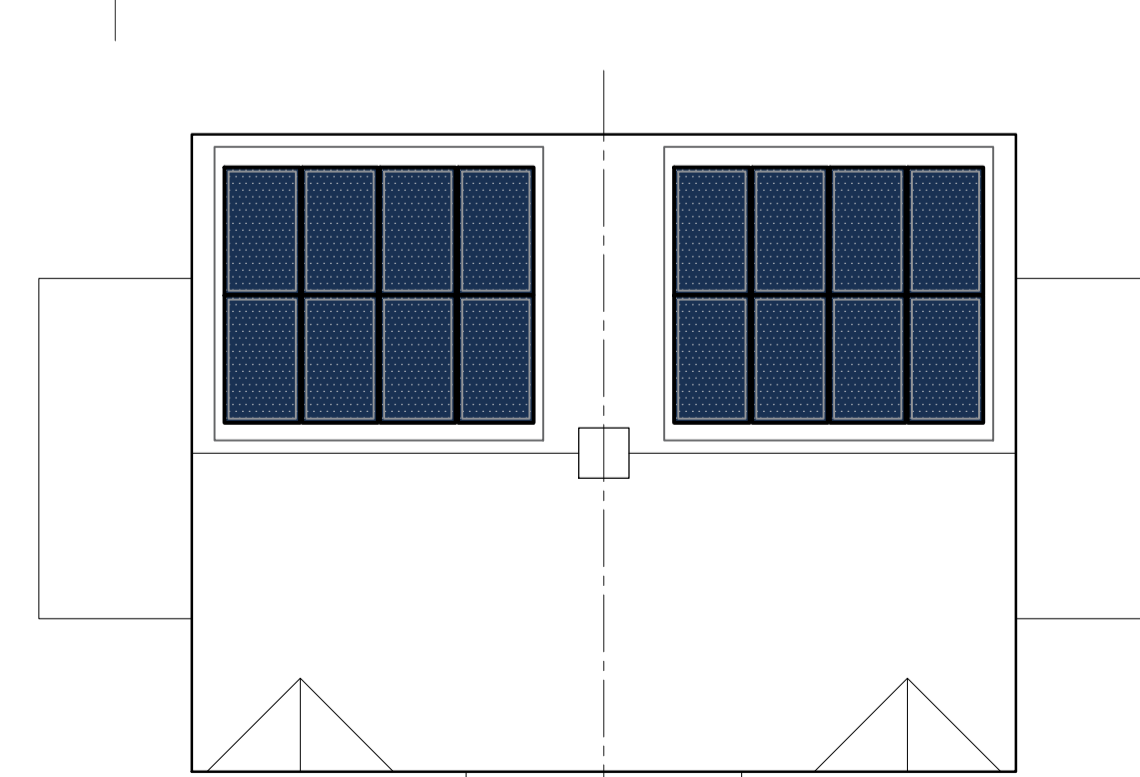

Roof Plan

MATERIALS SCHEDULE:

Facing Brickwork: Ibstock Alnwick Blend

Quoins and Cills: Cast Stone, Colour - Bathstone

Roof Finish: Marley Duo Edgemere Colour - Smooth Grey

Windows: Casement UPVC - RAL 7016 Anthracite Grey

Front Door: Contemporary Composite Woodgrain Finish - Light Oak

Fascias: RAL 7016 Anthracite Grey

Rainwater Goods: UPVC - Black

Dormer & Porch Cladding: RAL 7016 Anthracite Grey

client
T.BALFE CONSTRUCTION LTD

project
RESIDENTIAL DEVELOPMENT
LAND TO THE EAST OF MILL LANE
BILLINGHAY

drawing
PROPOSED HOUSE TYPES
(including solar panel positions)

scale
1:100 A1

date
MAR 23

drawn
FCB

checked

drawing no.
8064T-PP-04

revision

john roberts architects

1 James Street . Lincoln . LN2 1QD
T: 01522 533441 . F: 01522 512888
E: admin@jrarchitects.co.uk
www.jrarchitects.co.uk

PLANNING SUBMISSION

