




EXISTING FRONT (SOUTH) ELEVATION




EXISTING SIDE (EAST) ELEVATION




EXISTING GROUND FLOOR PLAN LAYOUT

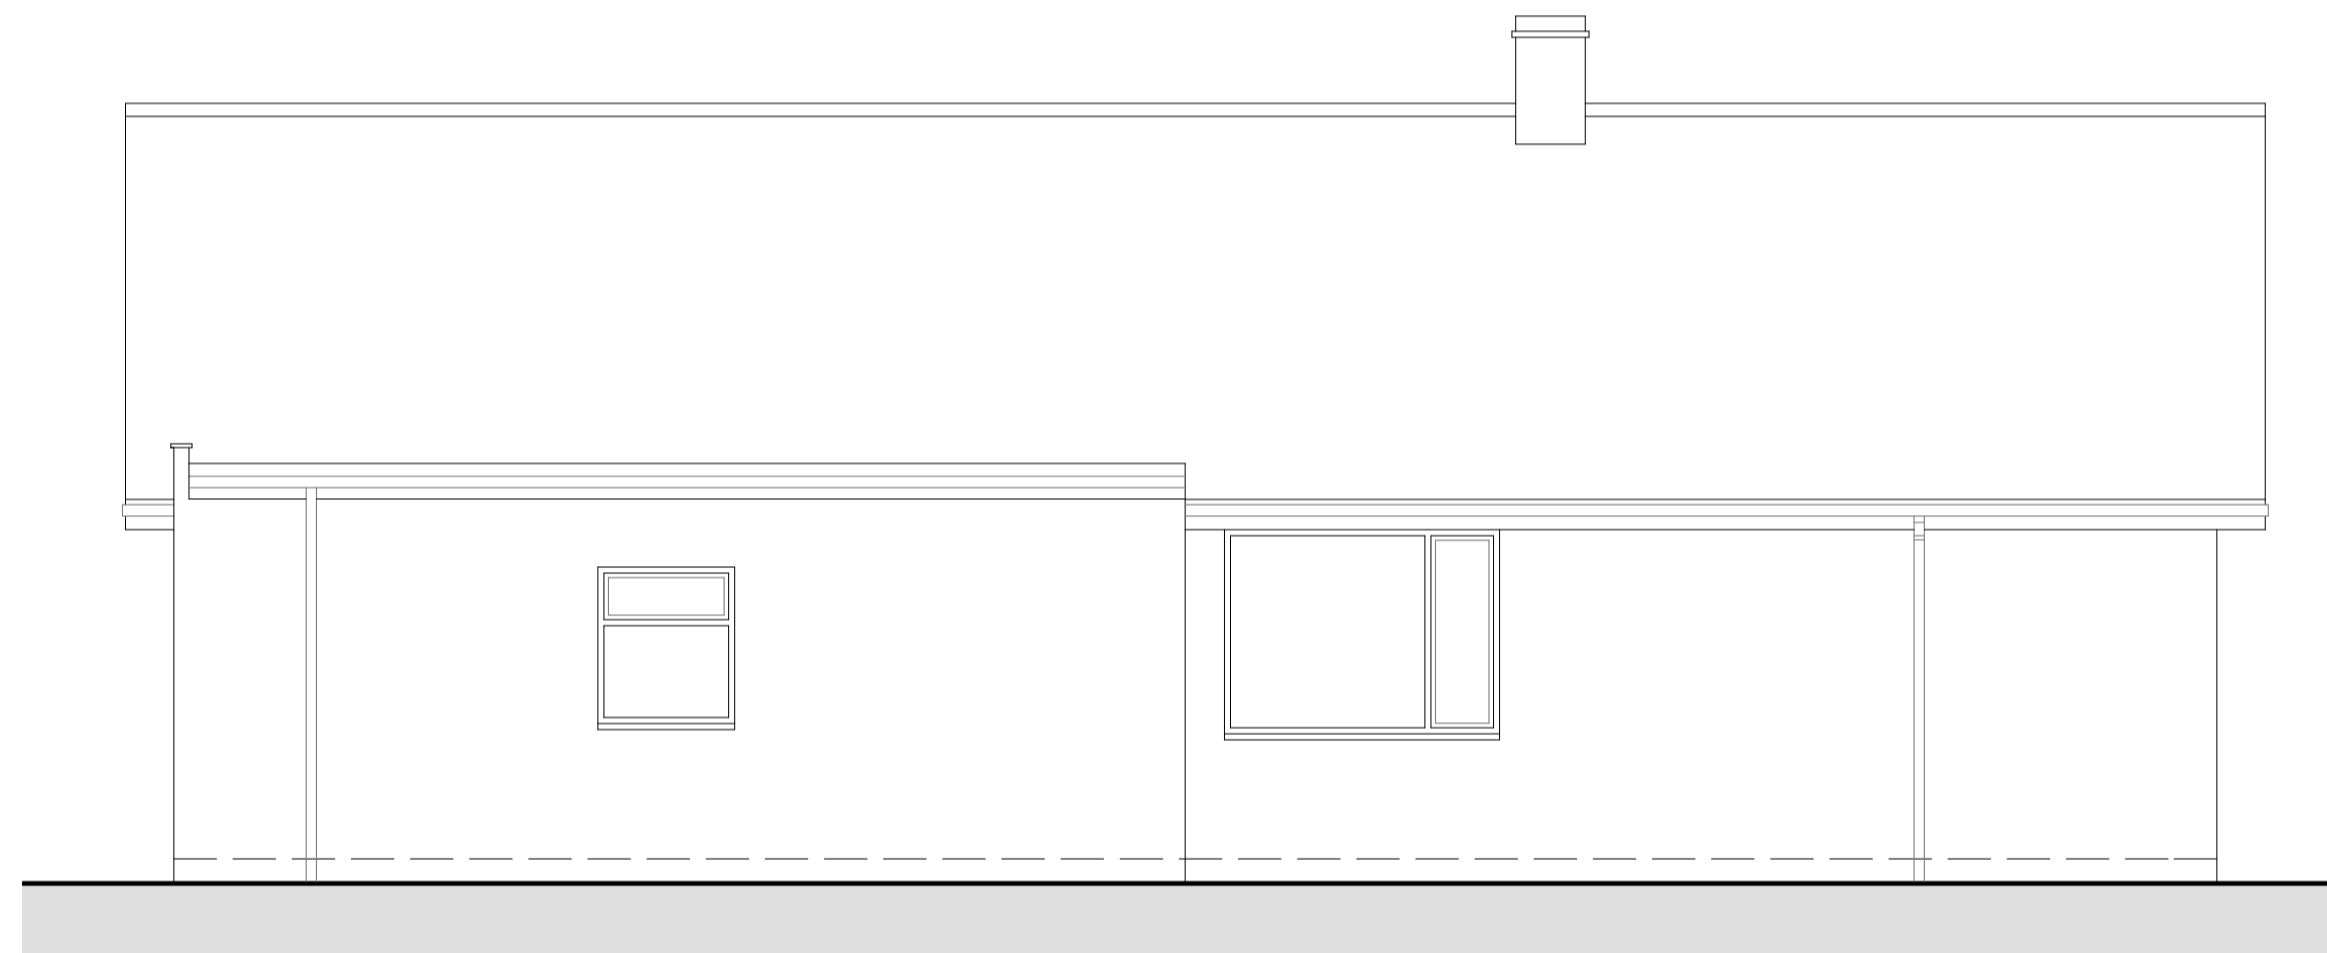


EXISTING SIDE (WEST) ELEVATION

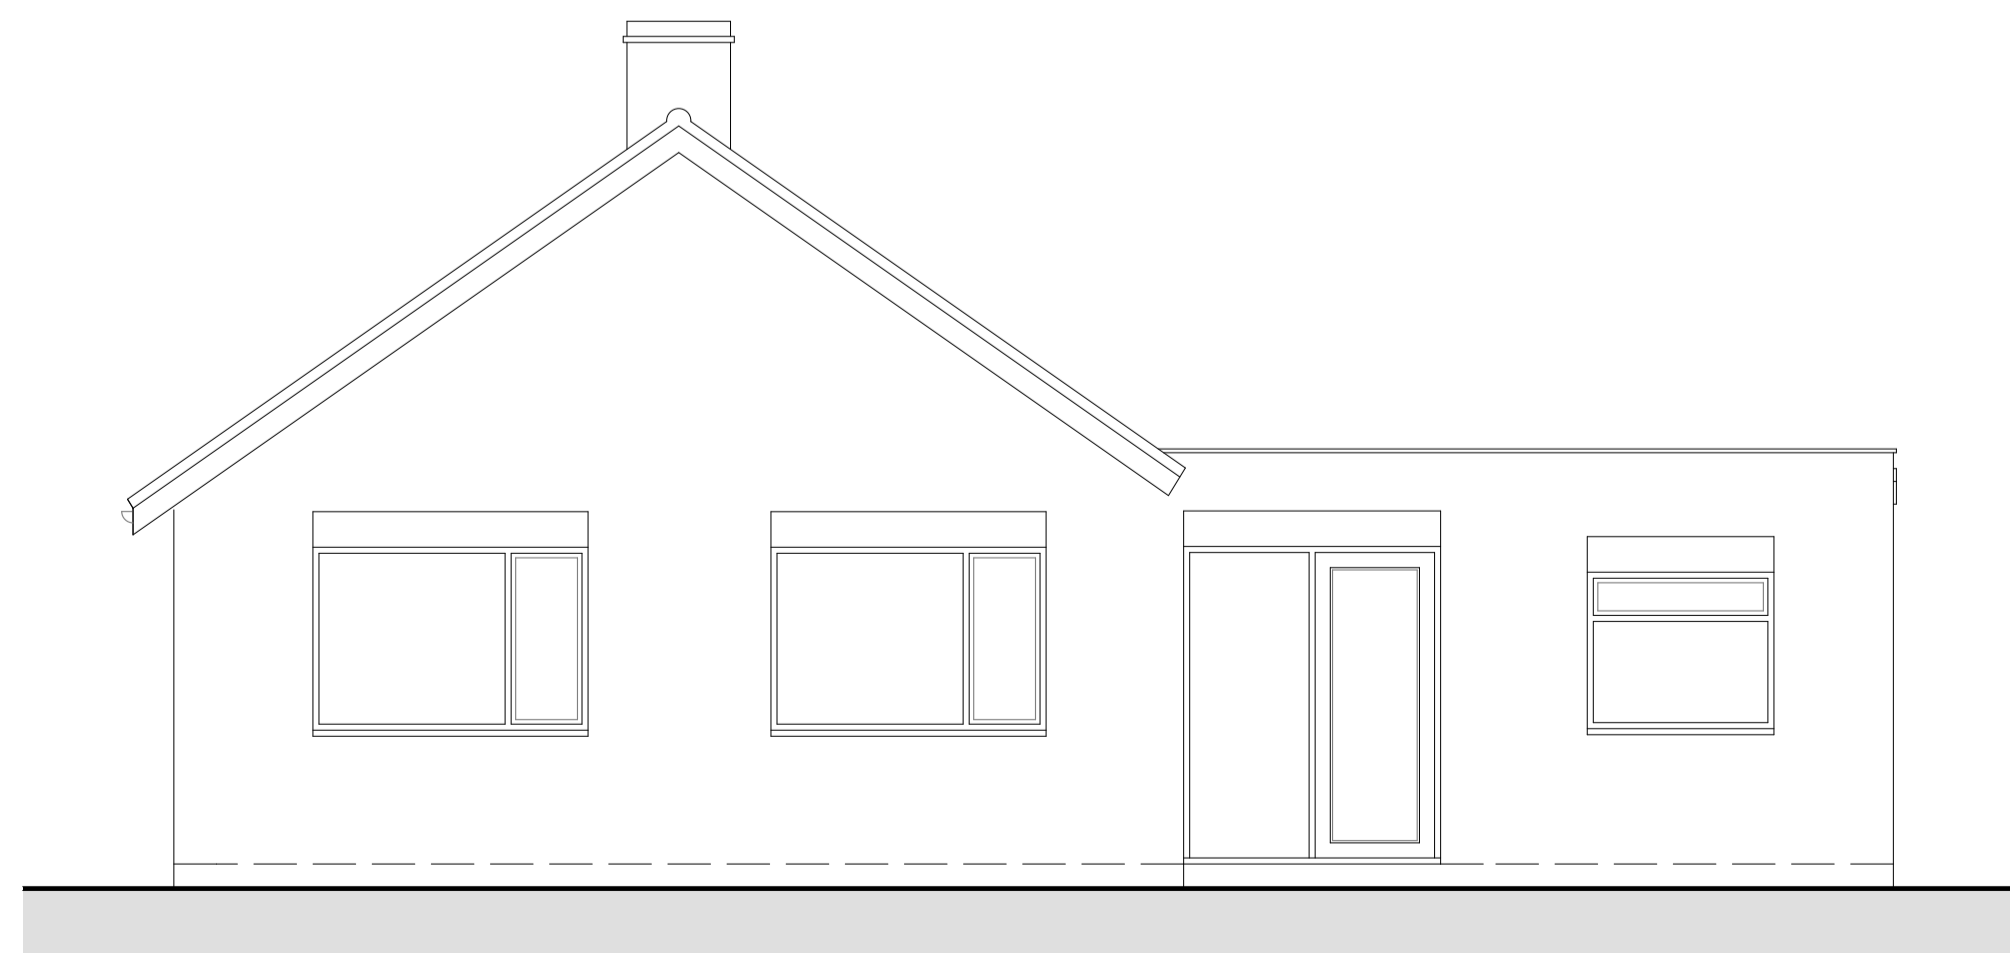

EXISTING REAR (NORTH) ELEVATION

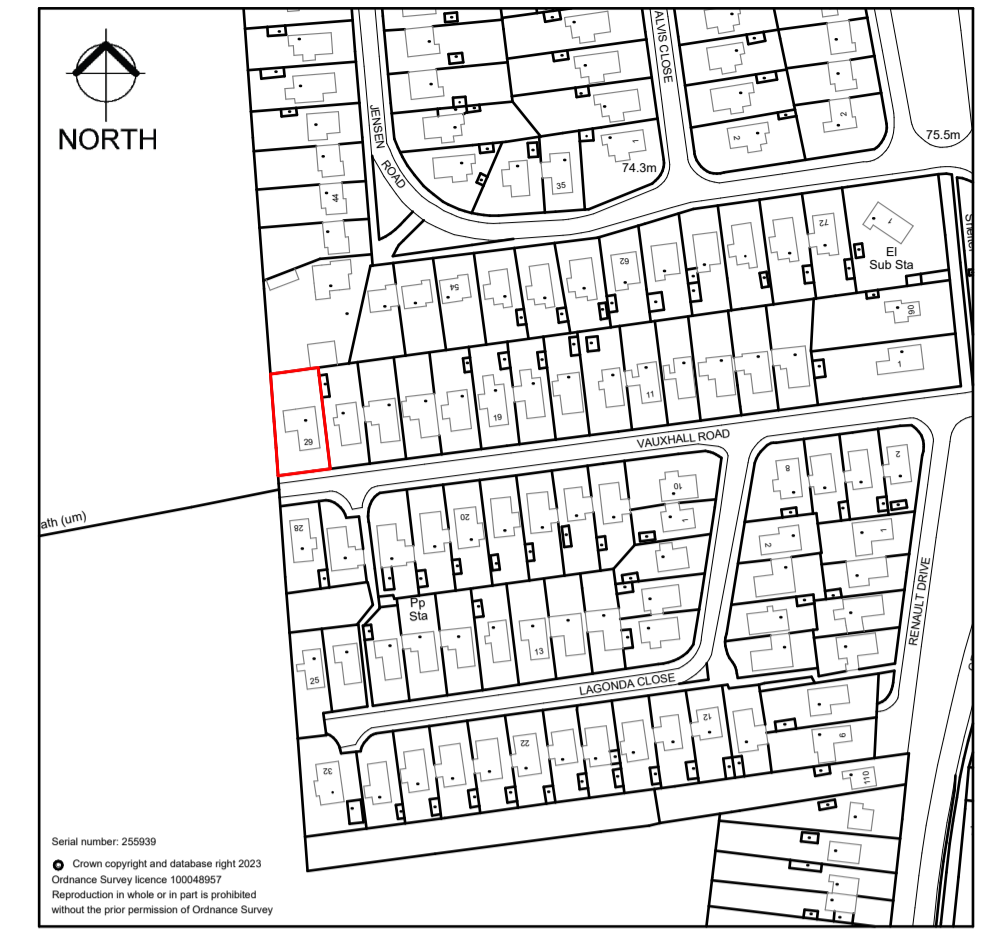

SITE LOCATION PLAN (1:2500)

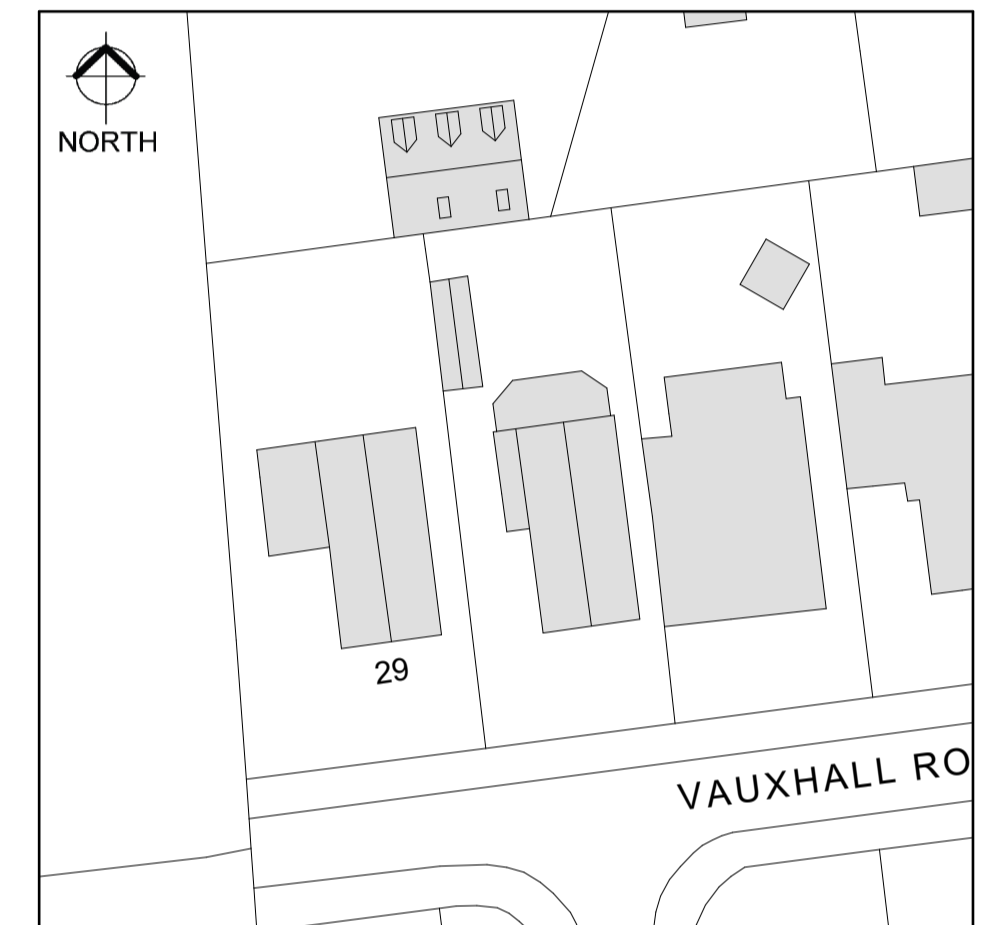

EXISTING SITE LAYOUT PLAN (1:500)

REVISION	DESCRIPTION	DATE
<b>LINCOLNSHIRE ARCHITECTURAL DESIGN</b> ARCHITECTURAL DRAWING SERVICES		
Lincolnshire Architectural Design 44 Orchard Road Lincoln LN5 9XD T. 07748 636911 T. 07714 766601 E. lincarchdesign@gmail.com		
CLIENT <b>Mr. Lewis Sims</b>		
PROJECT Proposed First Floor & Rear Extensions at 29 Vauxhall Road, Bracebridge Heath, Lincoln LN4 2QQ		
DRAWING Existing Drawing		
DRAWING NUMBER 2023/101/01	REVISION	SCALE (at A1) 1:50, 1:500, 1:2500 DATE March 2023
DRAWING STATUS PLANNING APPLICATION		