



Front

Side

Rear

Side

Existing Elevations (scale 1:100)

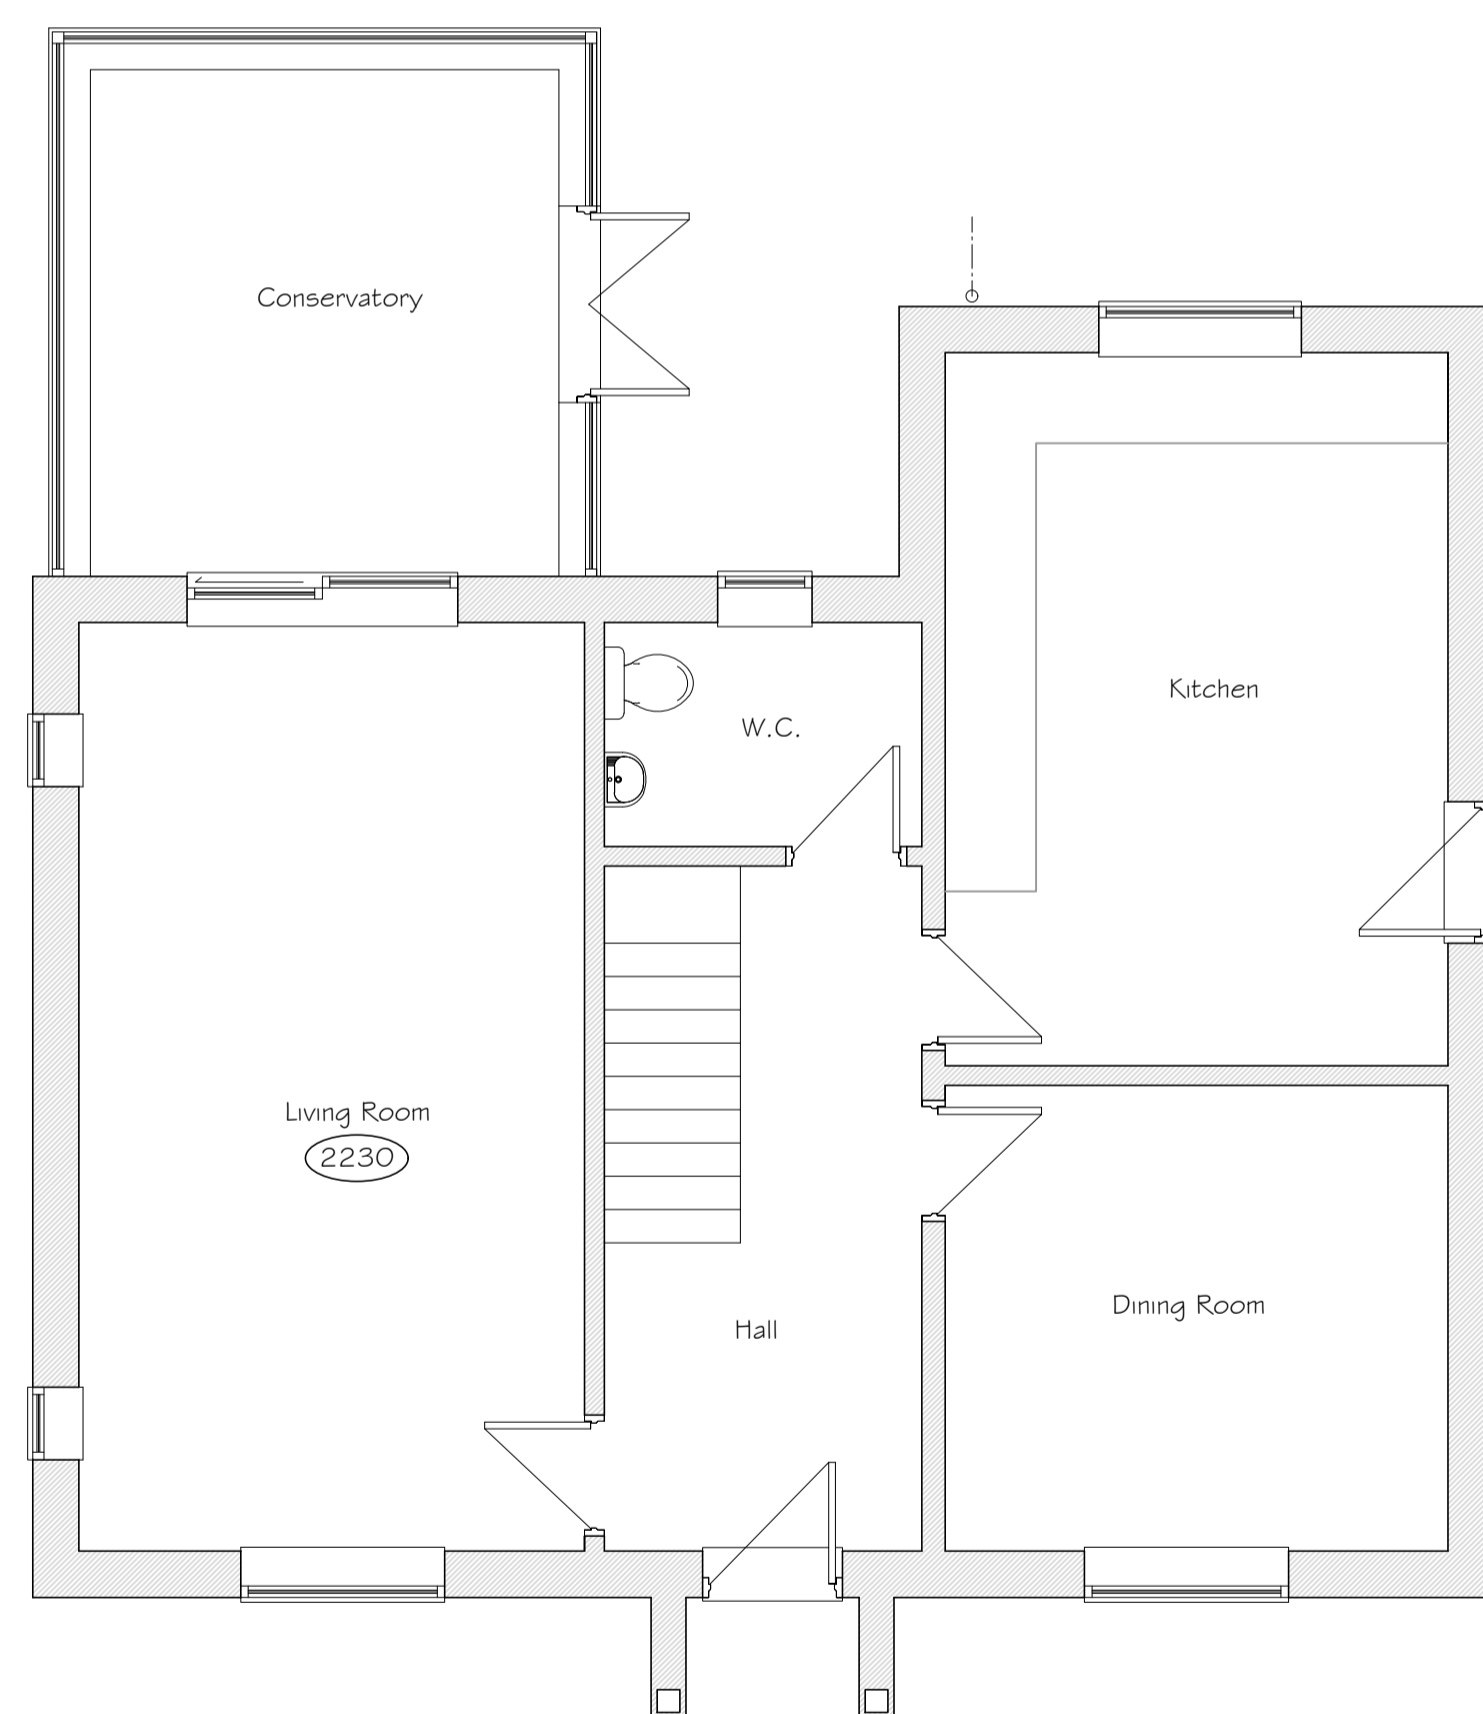 

Existing Ground Floor Plan (scale 1:50)



Site Location Plan (scale 1:1250)

Revision	Amendment	Date

Client

Project
Proposed Extensions and Alterations
7 Bernard Close
Great Hale
Lincolnshire

Dwg Title
Existing Plans and Elevations

Dwg No. 233118-01

Scale 1:50
1:100

Date 04/23

Rick Smith Design
Architectural Design Consultancy

Ardent House, 18 Eastgate
Sleaford, Lincolnshire NG34 7DP
Tel: 01529 414363 or 07786 838788
e-mail: rick@ricksmithdesign.com