

1m 2m 3m 4m 5m 6m 7m 8m 9m

6 Neasham Road Middleton Saint George


Drawing number 6

Scale 1:50 at A4

Revision 1

Planning requirements added

Front elevation as proposed

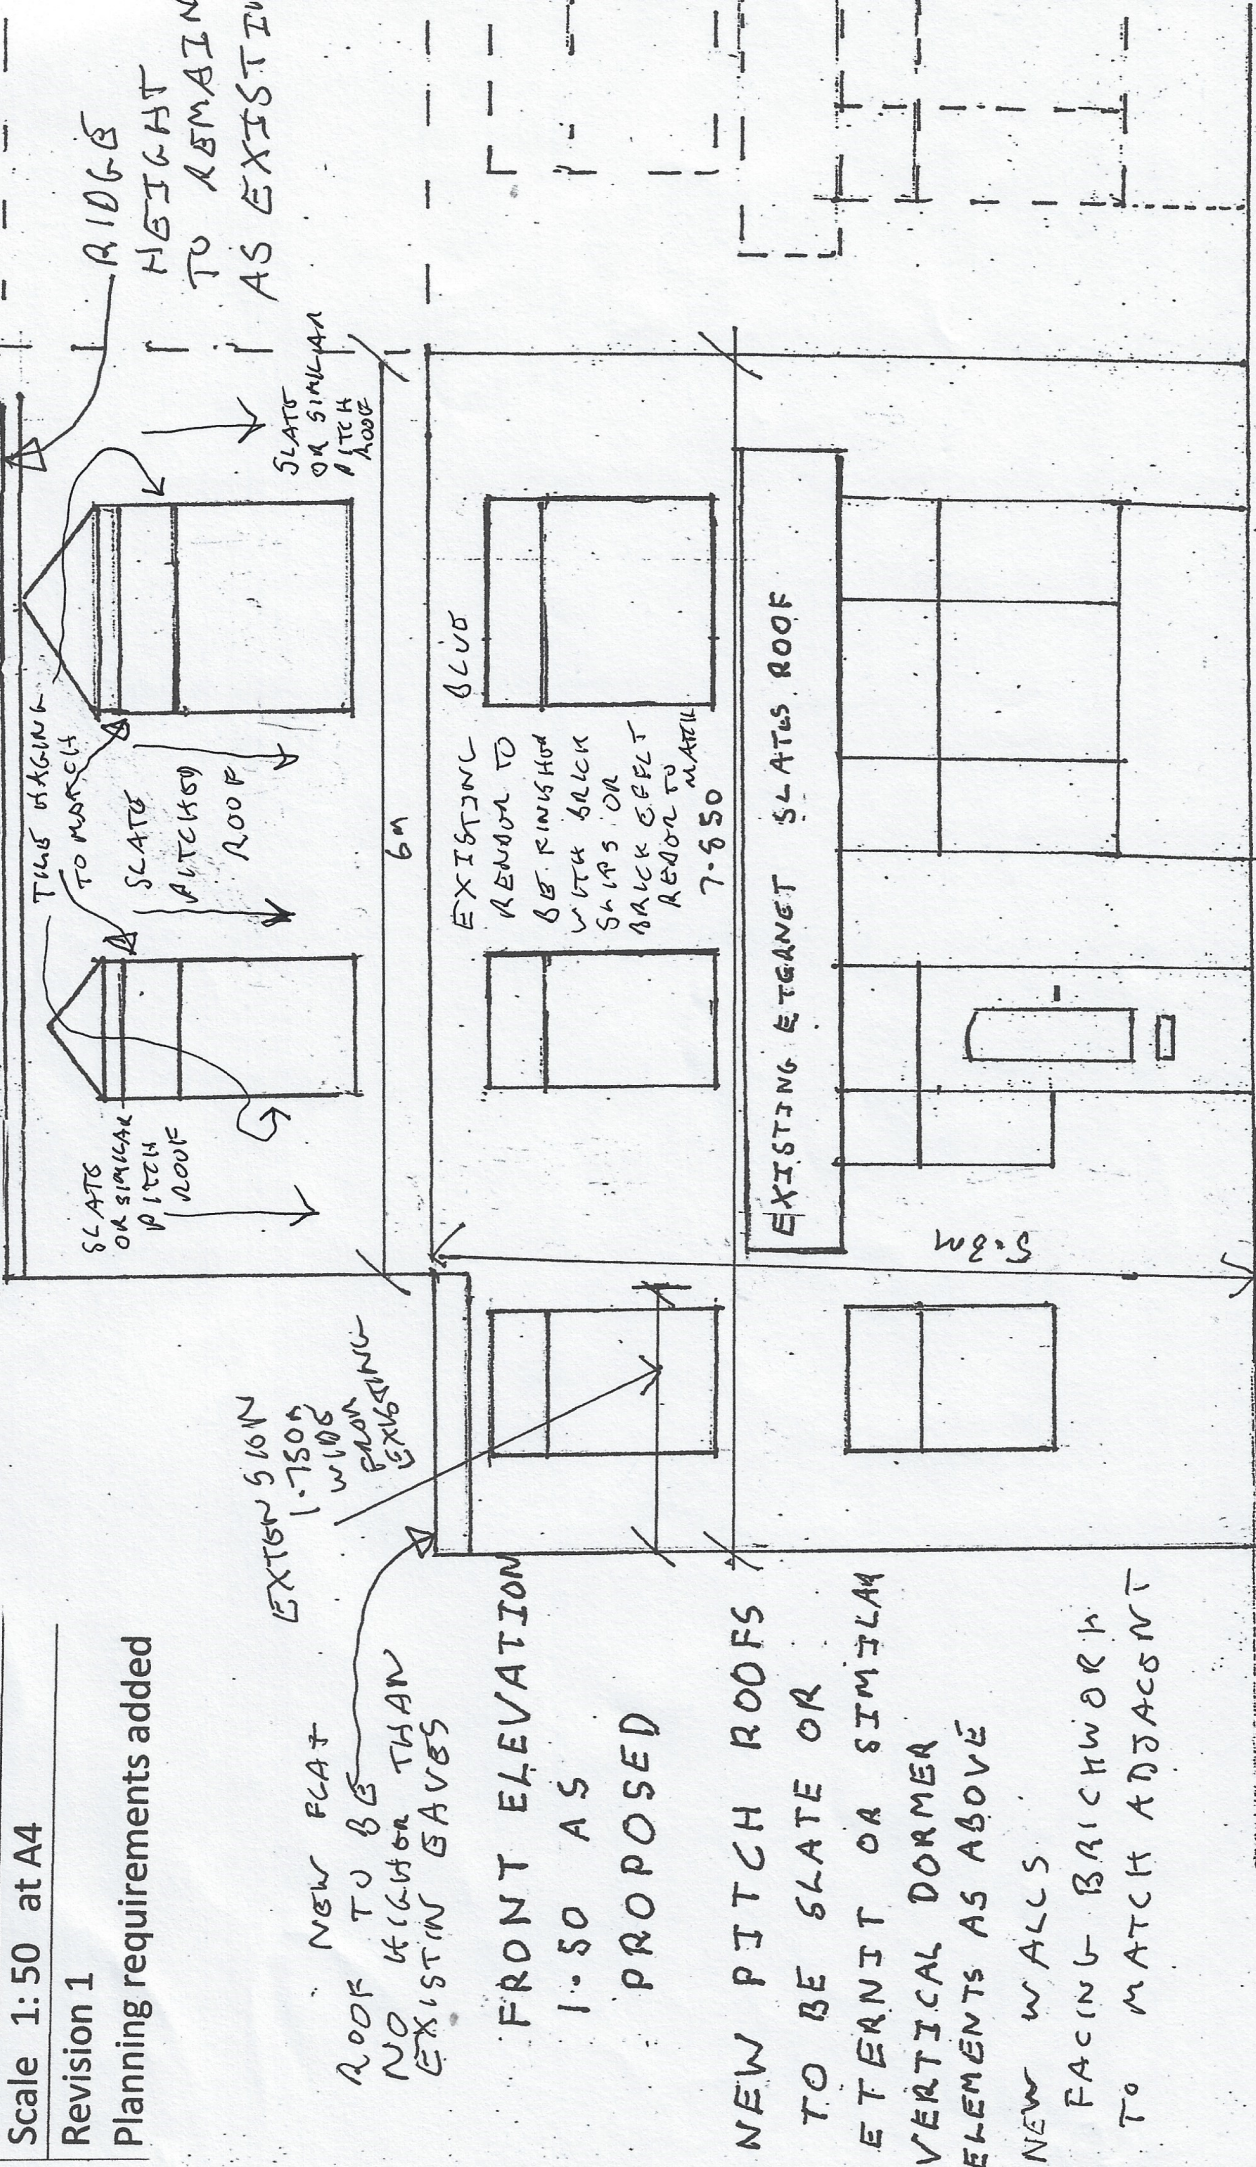

FRONT ELEVATION
1:50 AS
PROPOSED

NEW PITCH ROOFS
TO BE SLATE OR
ETERNIT OR SIMILAR
VERTICAL DORMER
ELEMENTS AS ABOVE
NEW WALLS
FACING BRICKWORK
TO MATCH ADJACENT