

1:50

HOUSE HAS INSULATION
EXTERNAL RENDER
BLUE FINISH

SLATE


6 Neasham Road Middleton Saint George

Drawing number 2 Front elevation as existing

Scale 1:50 at A4

Revision 1

Planning requirements added

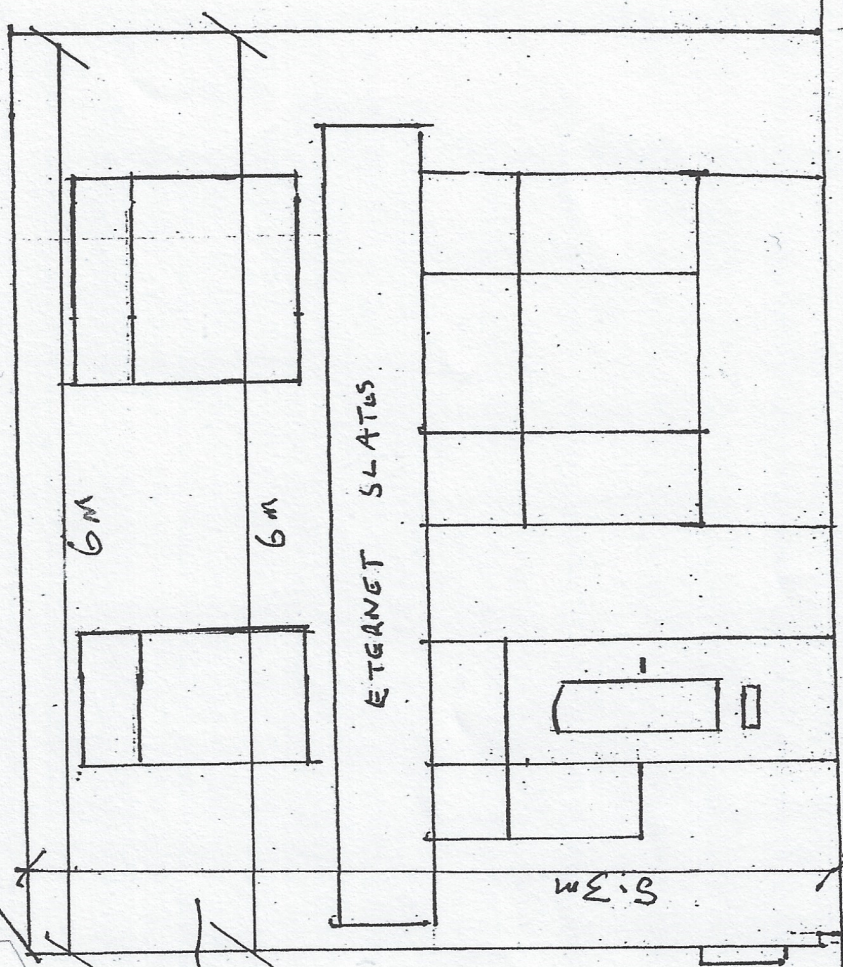

BLUE
RENDER
FINISH