

6 Neasham Road Middleton Saint George



Drawing number 1 Rear elevation as existing

Scale 1:50 at A4

Revision 1

Planning requirements added

REAR ELEVATION
AS EXISTING
1:50

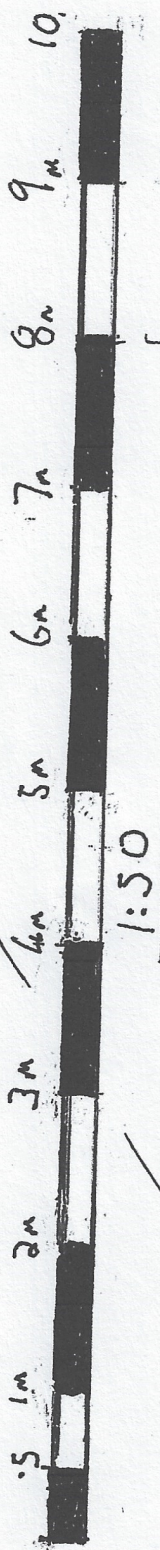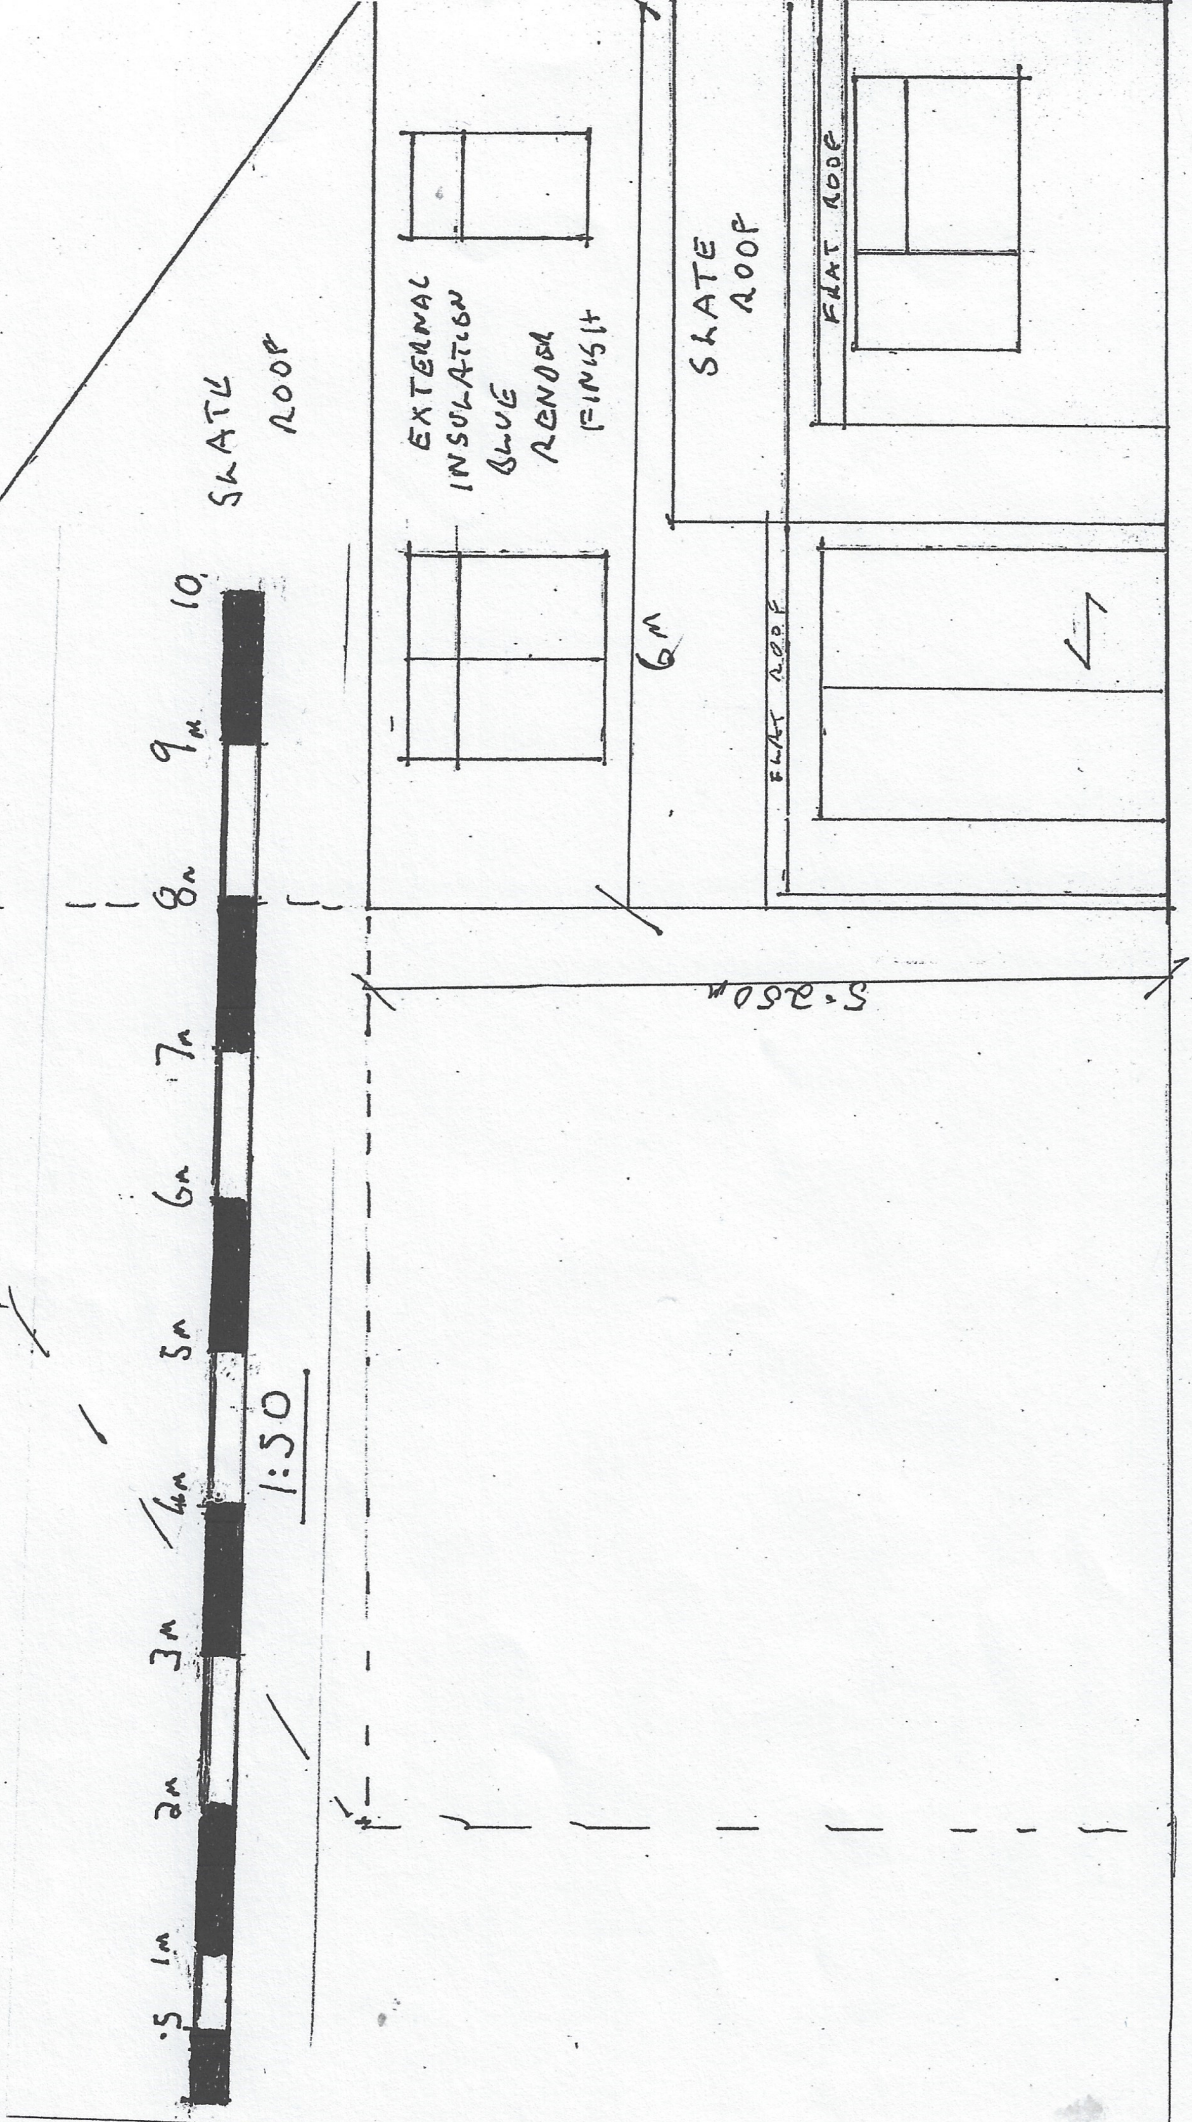

EXTERNAL
INSULATION
BLUE
RENDER
FINISH

SKATE
ROOF

FLAT ROOF

FLAT ROOF

6m

5.250m

1:50

0 1m 2m 3m 4m 5m 6m 7m 8m 9m 10m