


LINE OF EDGE
OF ROOF

OUTSIDE FACE
EXISTING WALL

NEW DORMER
WALLS 100 X 50

TIMBER STUD

POW IN

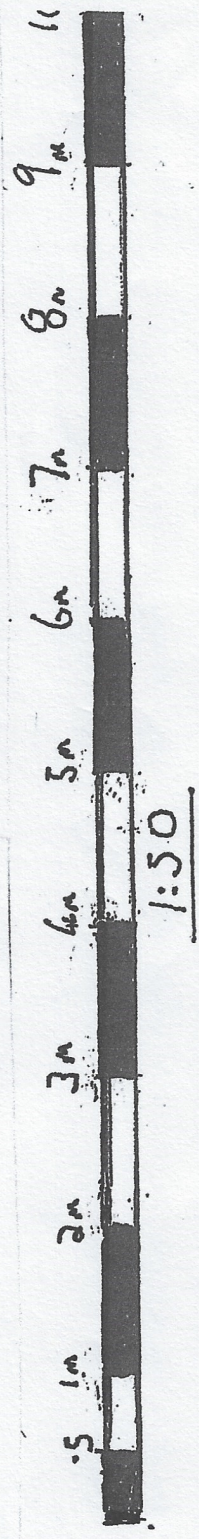

6 Neasham Road Middleton Saint George

Drawing number 13 Second floor plan as proposed

Scale 1:50 at A4

Revision 1

Planning requirements added