

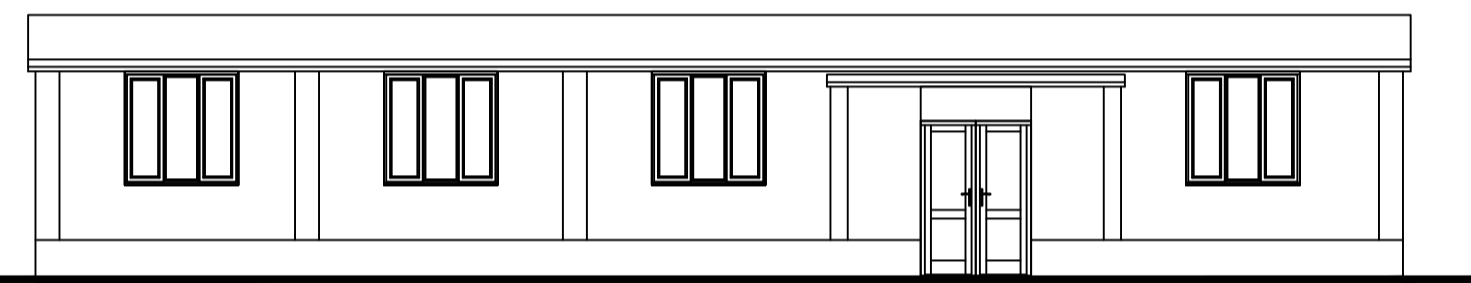



SEA SCOUT HALL
FLOOR PLAN
SCALE 1:100

 


FRONT ELEVATION
SCALE 1:100

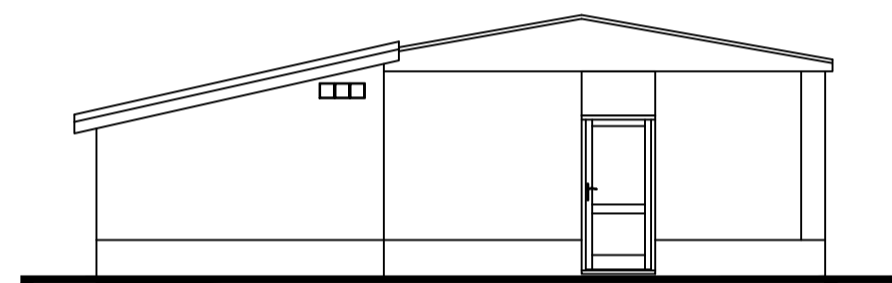


SIDE ELEVATION
SCALE 1:100

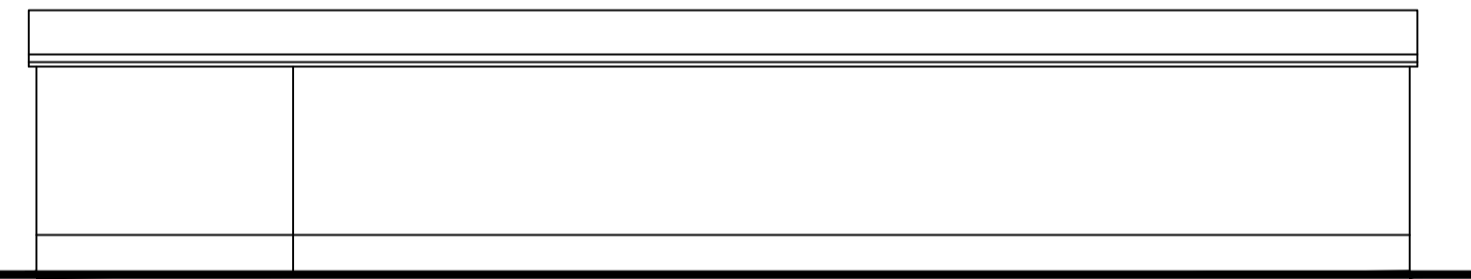


REAR ELEVATION
SCALE 1:100

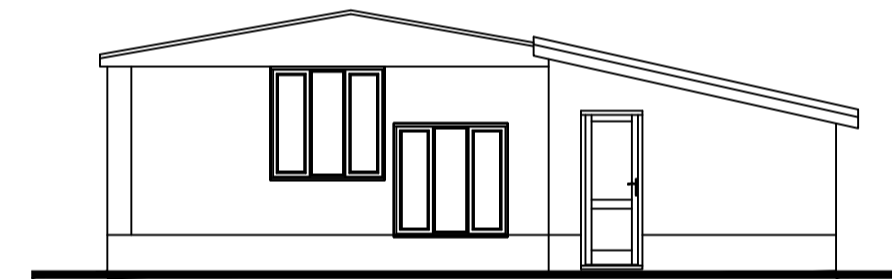

SIDE ELEVATION
SCALE 1:100

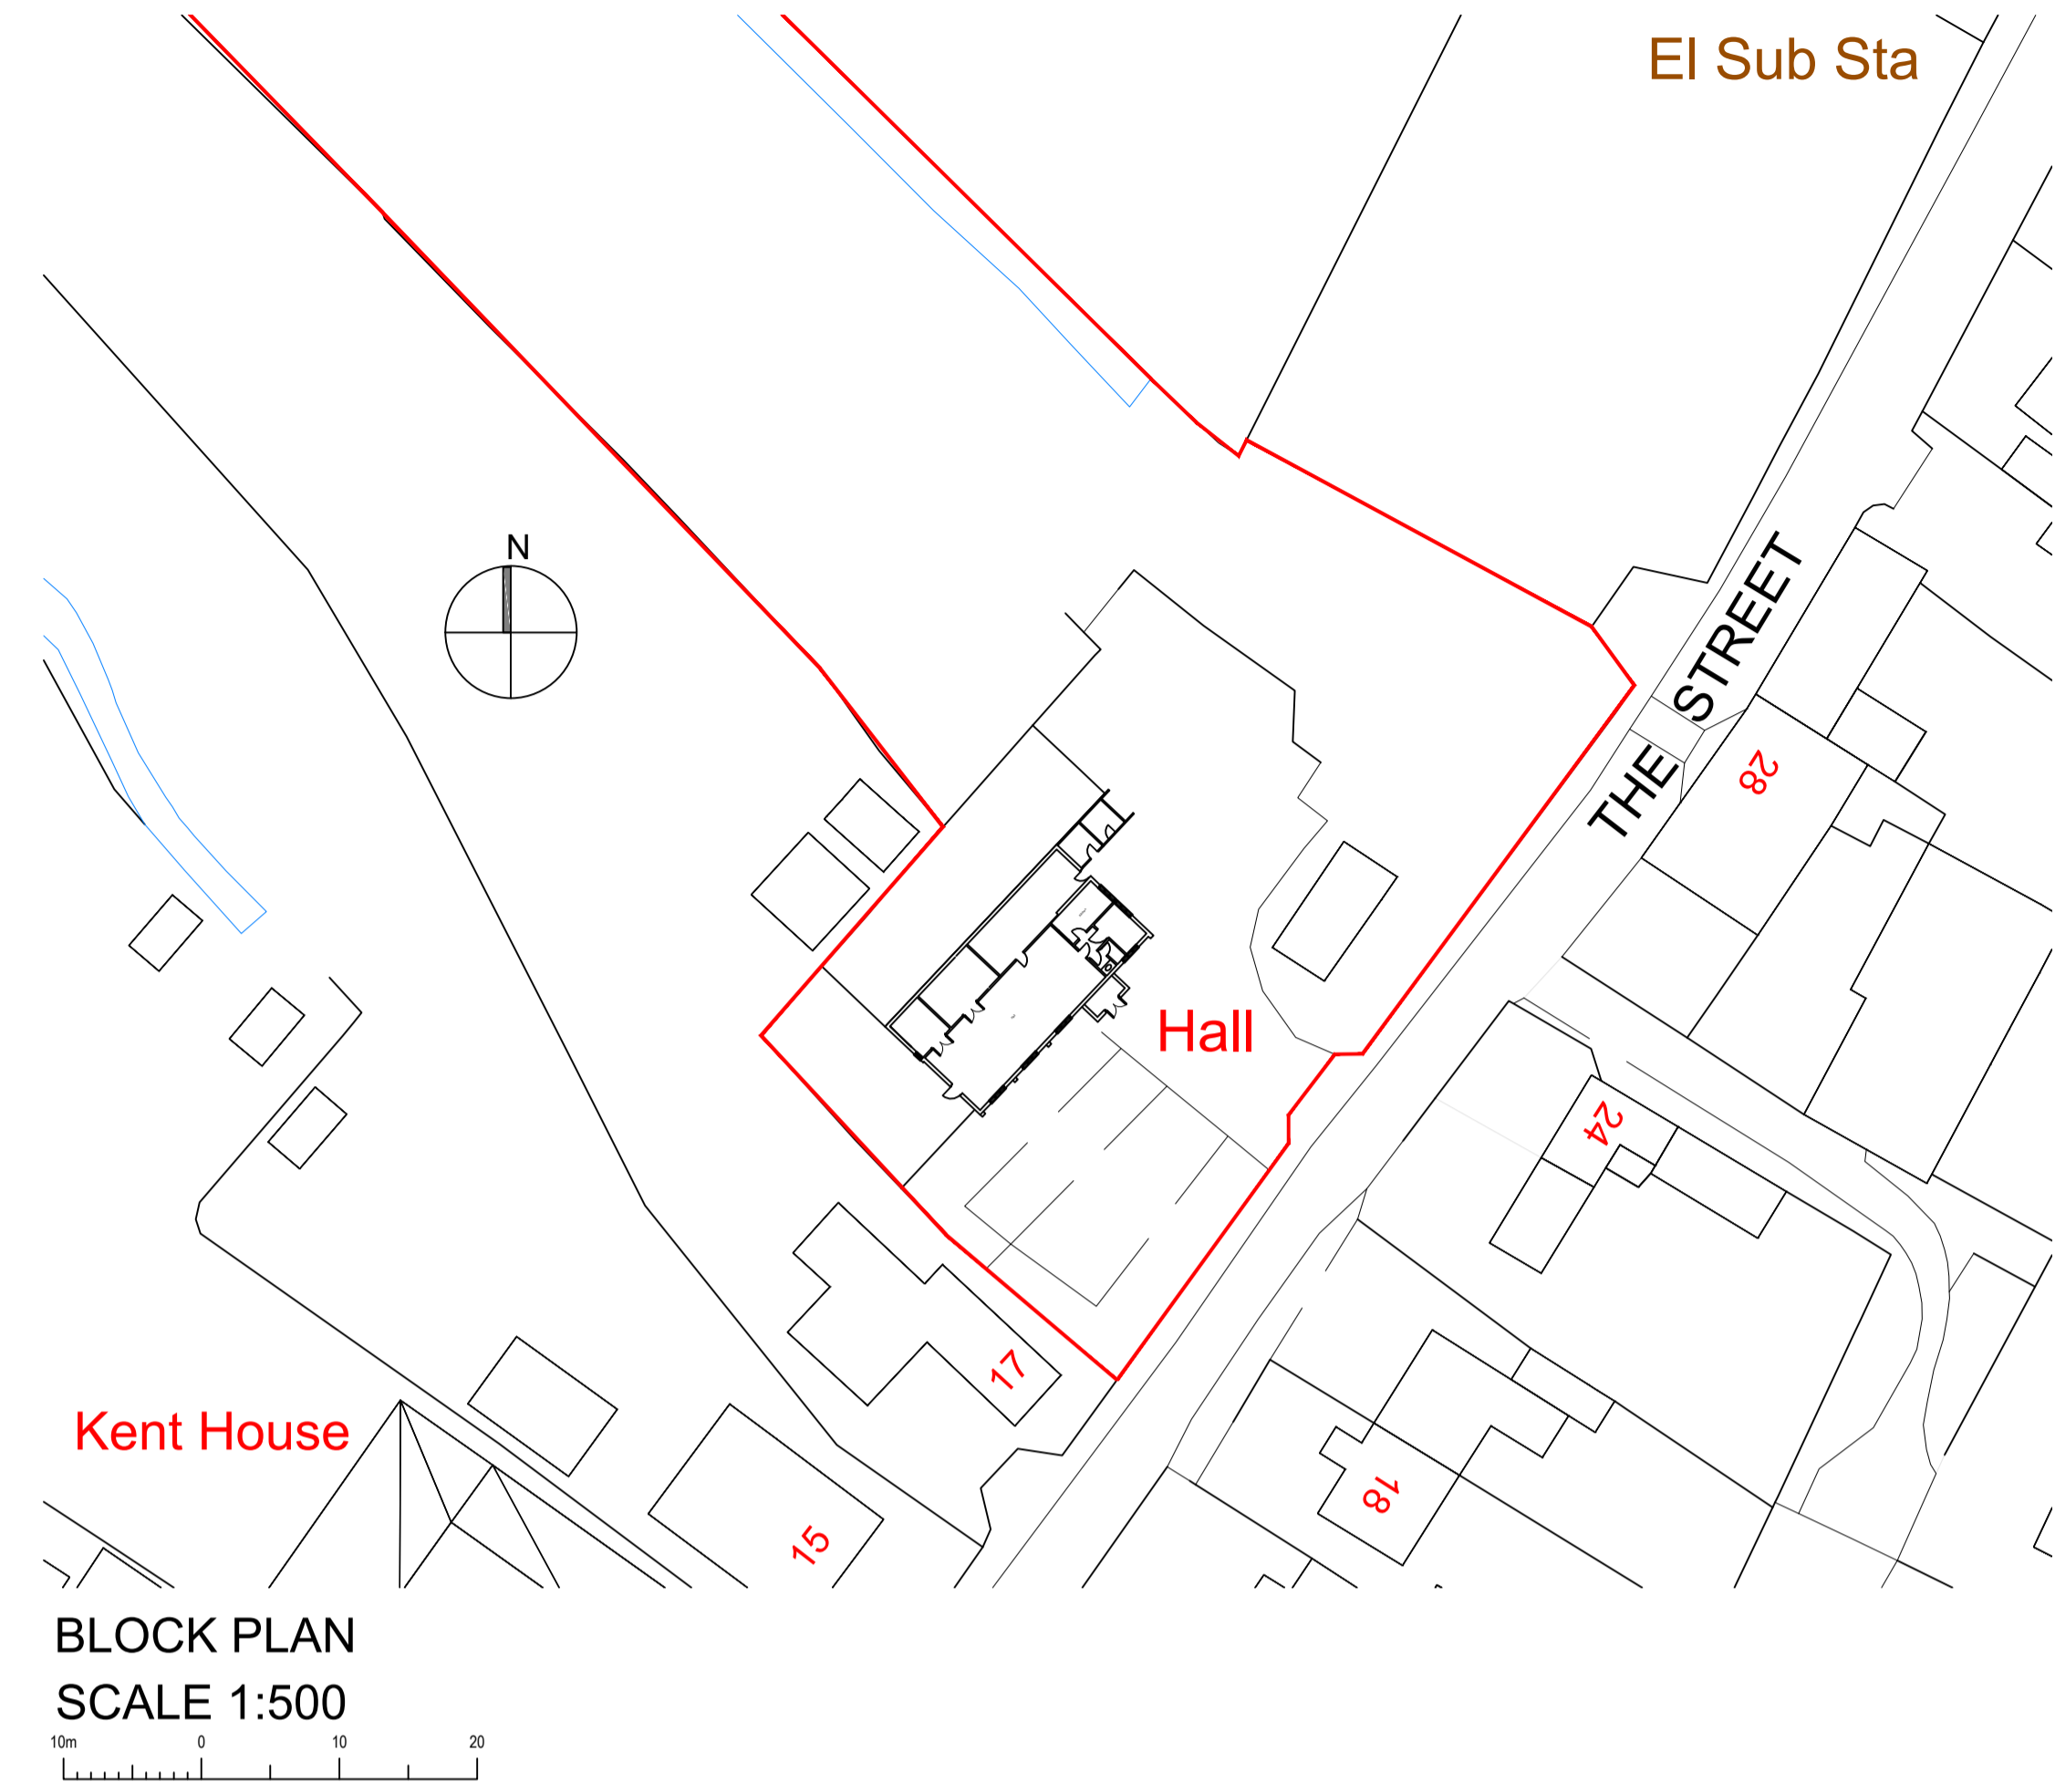

BLOCK PLAN
SCALE 1:500

 

Rev	Date	Description
<p>LISA ALLARD MCIAT CHARTERED ARCHITECTURAL TECHNOLOGIST 18 St Walstans Close, Cottessey, Norwich, NR5 0TW t: 07504678013 e: lisaallard838@gmail.com</p>		
<p>Project Details Sea Scout Hall, The Street, Cottessey, Norwich New Hall & Cart Lodge</p>		
<p>Client Cottessey Sea Scouts</p>		
<p>Drawing Sea Scout Hall - Existing Floor Plans, Elevations & Block Plan</p>		
<p>Date April 2023</p>		
<p>Scales 1:100 & 1:500 @ A1</p>		<p>Drawn LA Checked</p>
<p>Drawing No. 024/23/01</p>		<p>Issue PLANNING</p>
<p>All dimensions must be site checked and not scaled from this drawing</p>		